


Gym pavilion

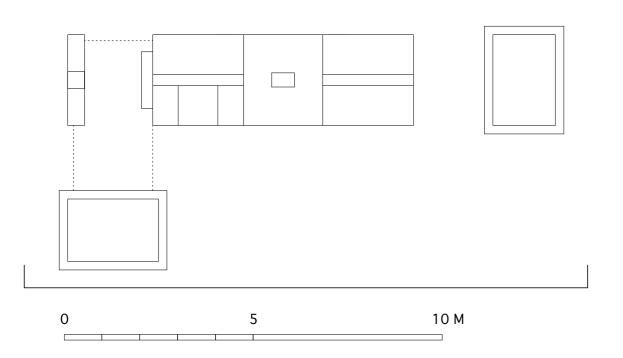

House

Garage and studio pavilion

JADE HOUSE COMMON LANE, LETCHMORE HEATH MR. & MRS. LEVENSTEIN						
drawn by: - checked by: size: A2 copyright 2024						
TITLE PROPOSED SOUTH ELEVATION						
SCALE 1:100	DATE	28 APRIL 2024				
PROJECT No	219	Rev. B				

PP-24

PLANNING			

Notes

To be read in conjunction with the specification and all relevant drawings. Contractor to check all dimensions on site. Do not scale from this drawing.