


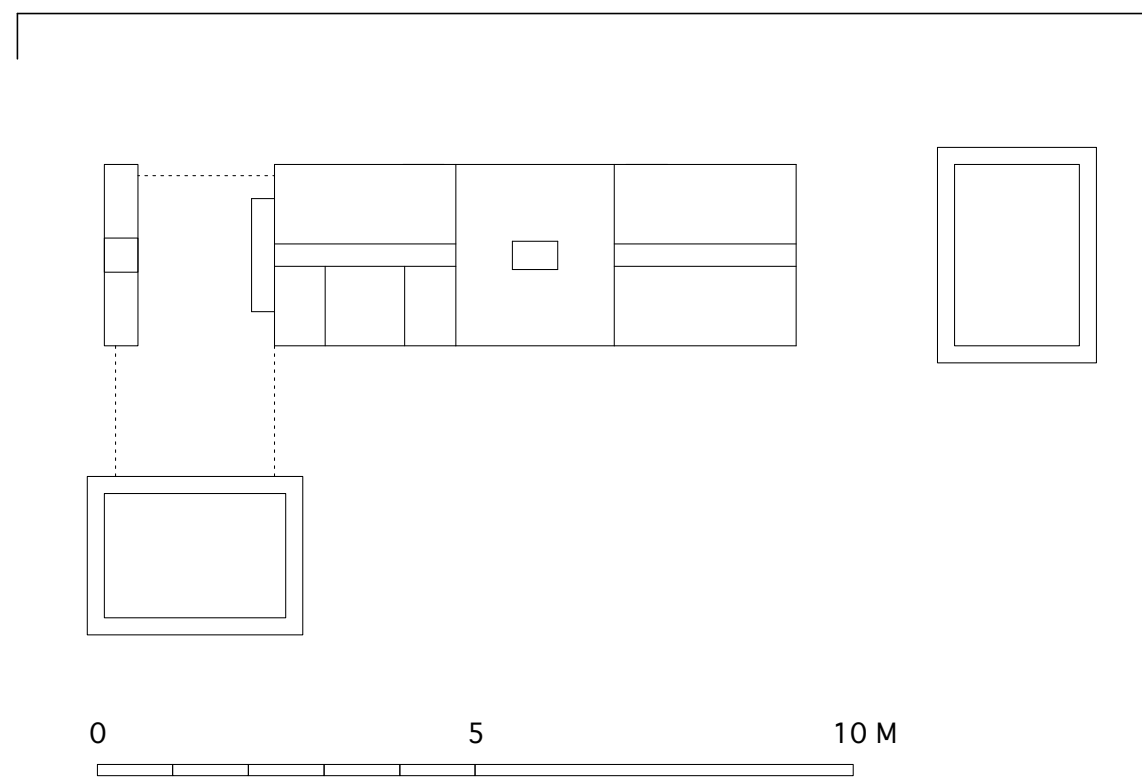

Garage and studio pavilion

House

Gym pavilion



JADE HOUSE			
COMMON LANE, LETCHMORE HEATH			
MR. & MRS. LEVENSTEIN			
drawn by:	checked by:	size: A2	copyright: 2024
TITLE PROPOSED NORTH ELEVATION			
SCALE 1:100	DATE 28 APRIL 2024		
PROJECT No 219	Rev. B		

PP-20

PLANNING

Notes

To be read in conjunction with the specification and all relevant drawings. Contractor to check all dimensions on site. Do not scale from this drawing.