



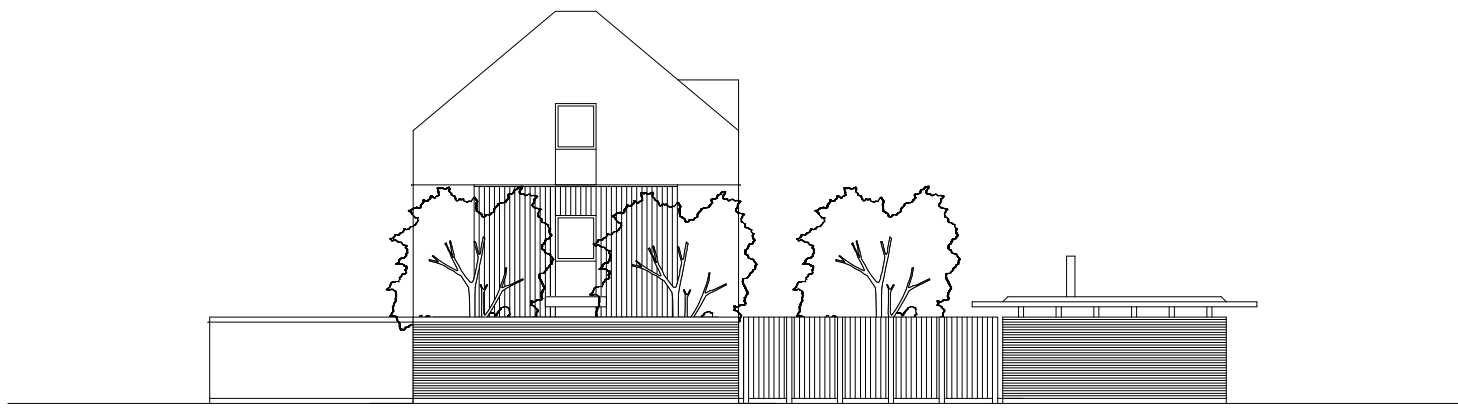

Elevation from patio

House

Gym pavilion

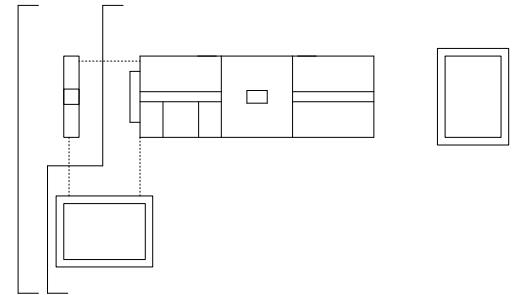

Elevation from site boundary

House

Gym pavilion

JADE HOUSE COMMON LANE, LETCHMORE HEATH MR. & MRS. LEVENSTEIN			
drawn by:	checked by:	size:	A2 copyright 2013
TITLE PROPOSED WEST ELEVATION			
SCALE 1:100	DATE 21 APRIL 2024		
219	Rev A	PP-26	

PLANNING

Notes

A2 sheet

To be read in conjunction with the specification and all relevant drawings. Contractor to check all dimensions on site. Do not scale from this drawing.

