


KEY

- 1 Vehicle gate
- 2 Paved driveway
- 3 Main entrance
- 4 House
- 5 Paved terrace
- 6 Garden shed
- 7 Pool plant house
- 8 Outdoor pool
- 9 Pre-2012 site boundary

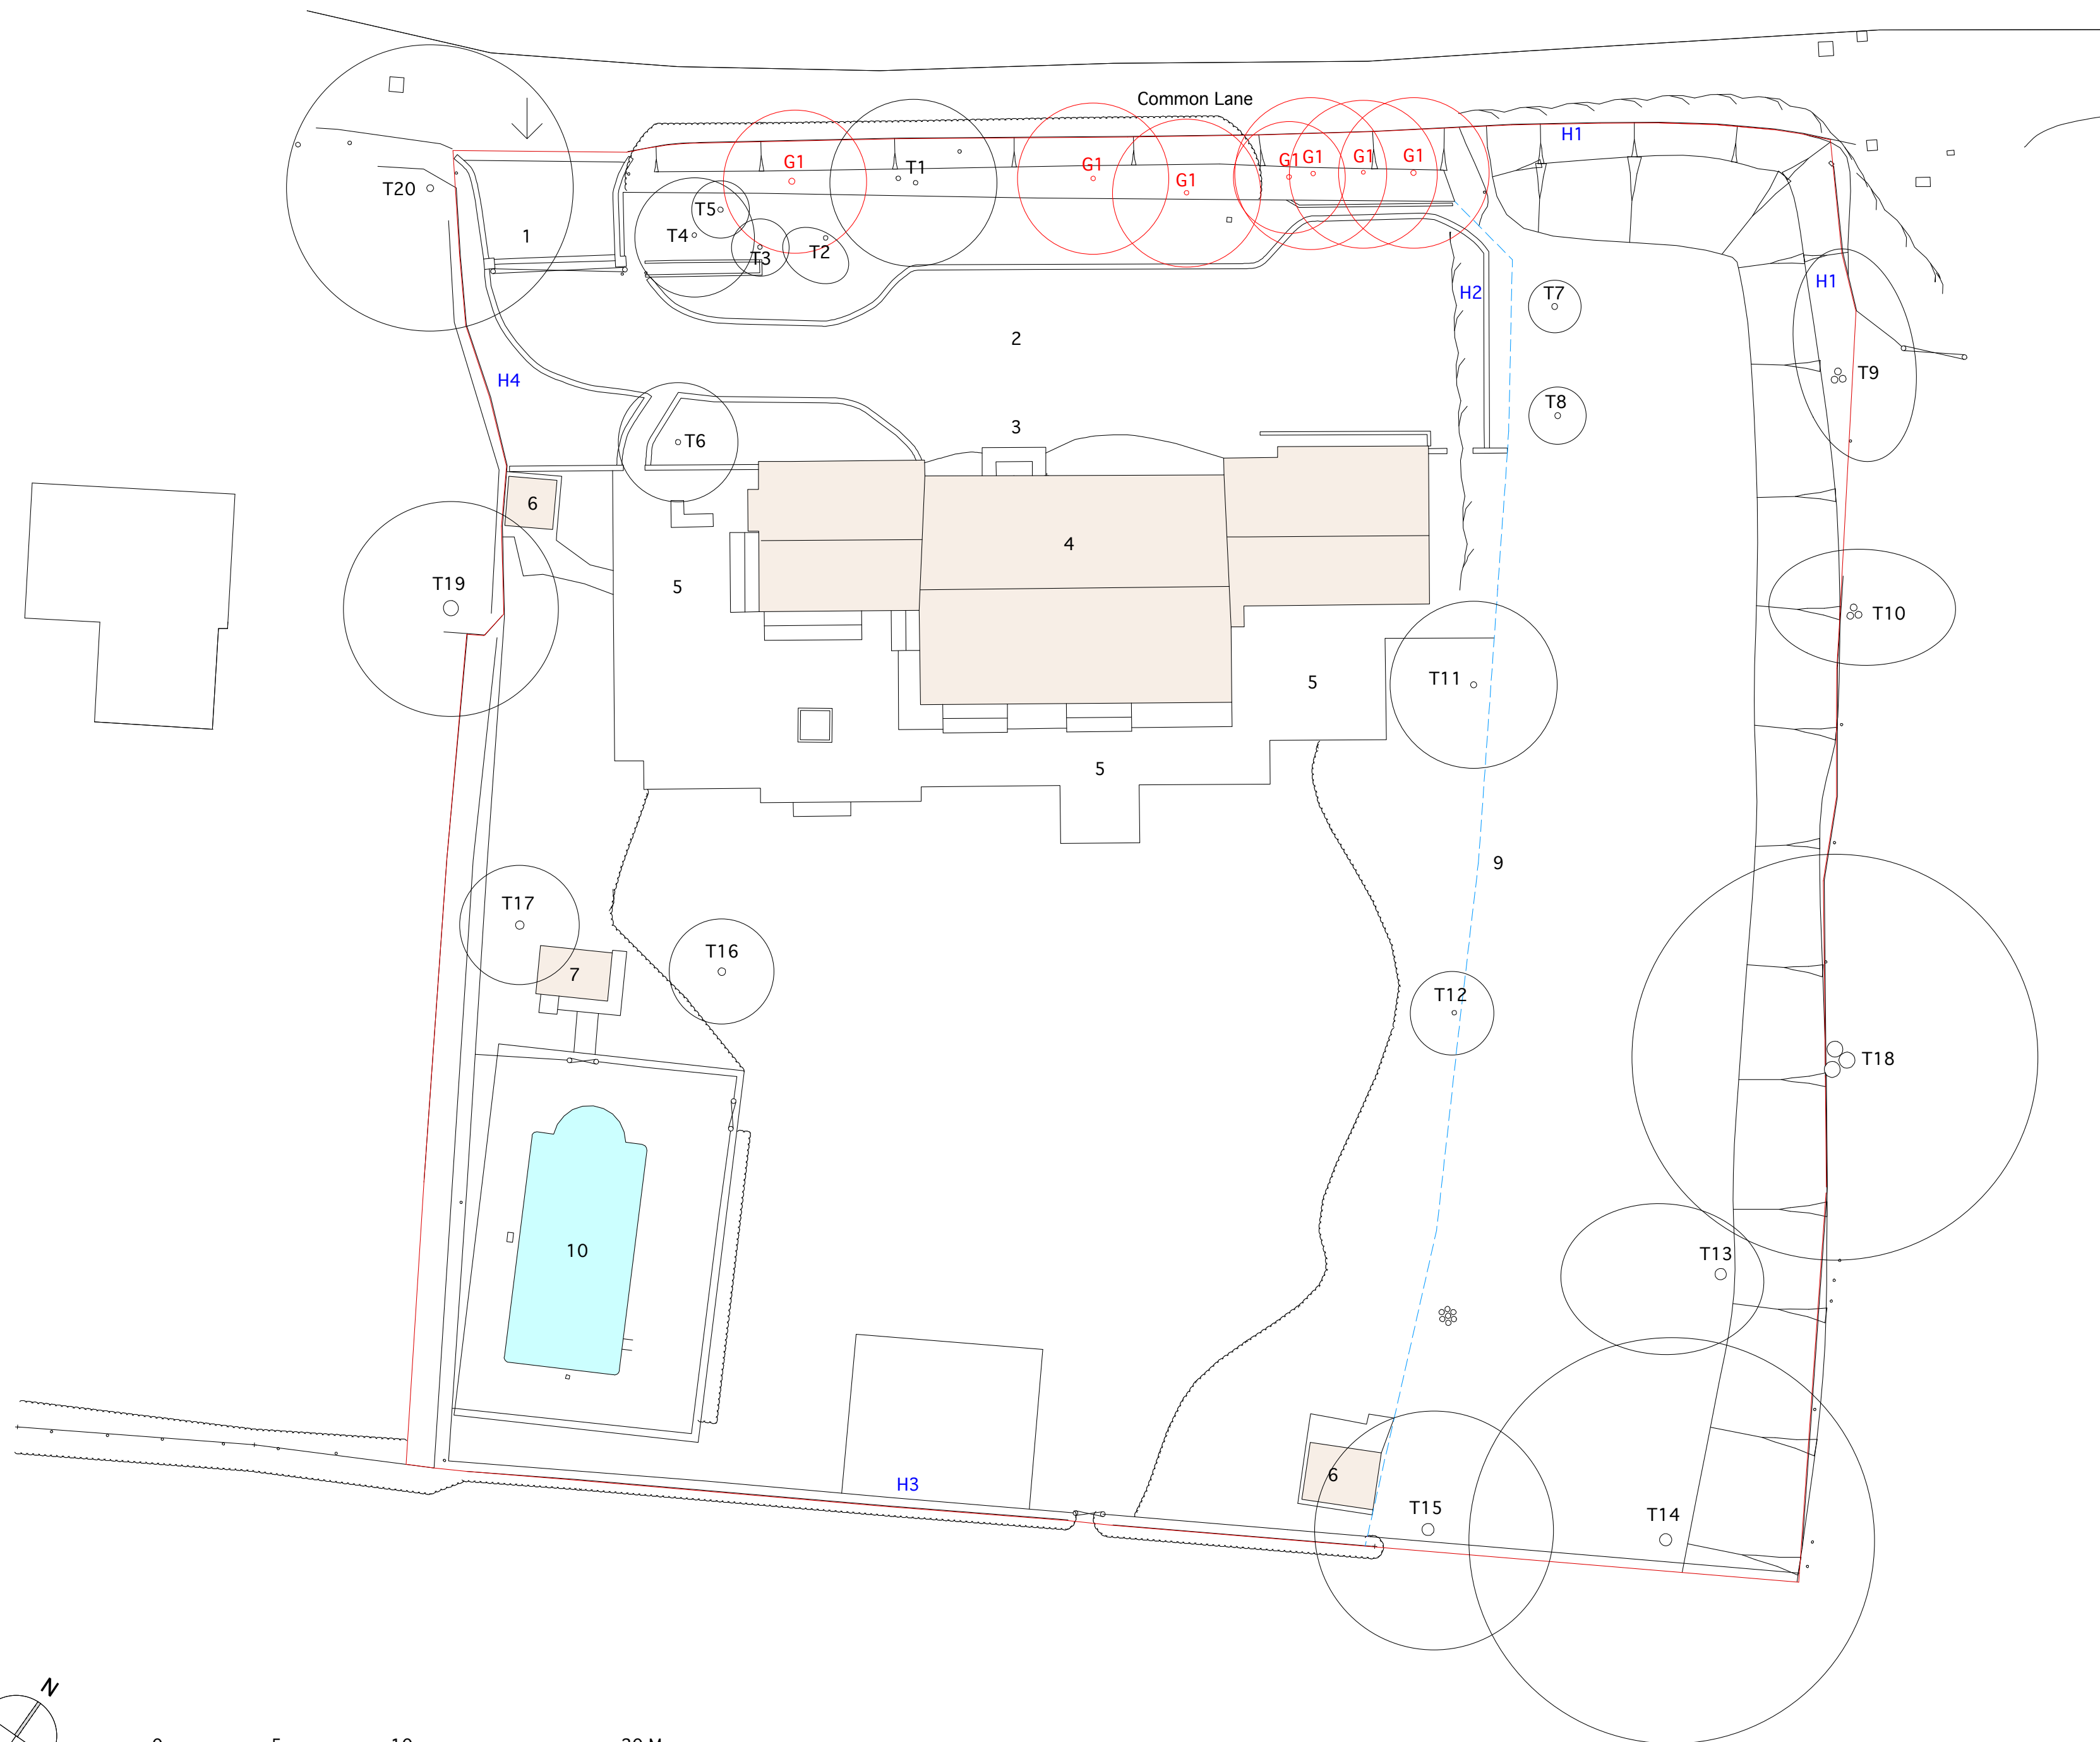

JADE HOUSE
COMMON LANE, LETCHMORE HEATH
MR. & MRS. LEVENSTEIN

drawn by: | checked by: | size: A2 | copyright: 2024

TITLE EXISTING SITE PLAN

SCALE 1:200 | **DATE** 28 APRIL 2024

PROJECT No 219 | **Rev.** B

PE-02

PLANNING

Notes

To be read in conjunction with the specification and all relevant drawings. Contractor to check all dimensions on site. Do not scale from this drawing.