




Plan of Gym and Pool Pavilion

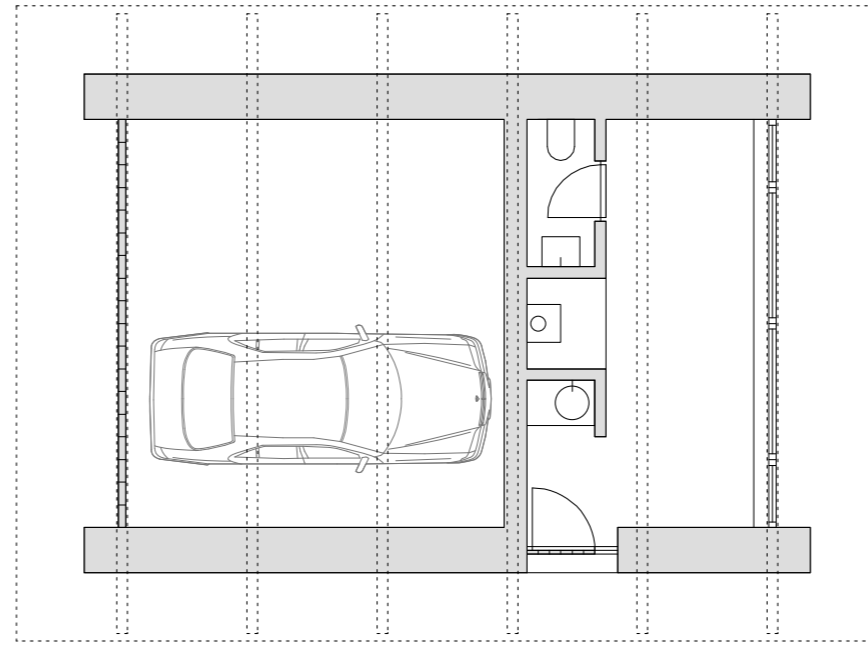


Plan of Garage and Studio Pavilion

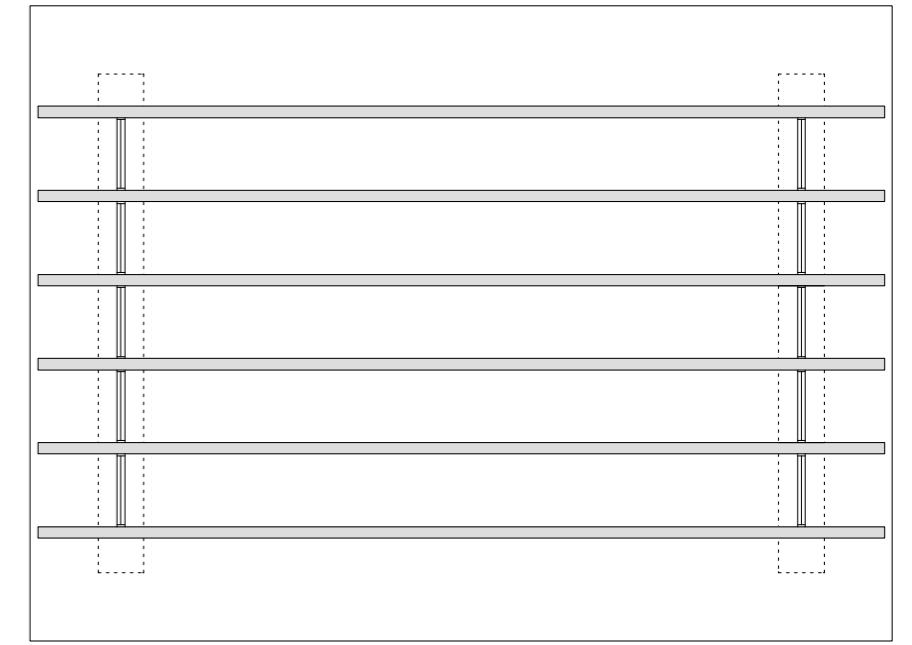


Reflected ceiling plan of Gym and Pool Pavilion at clerestory window height to describe glazing between beams

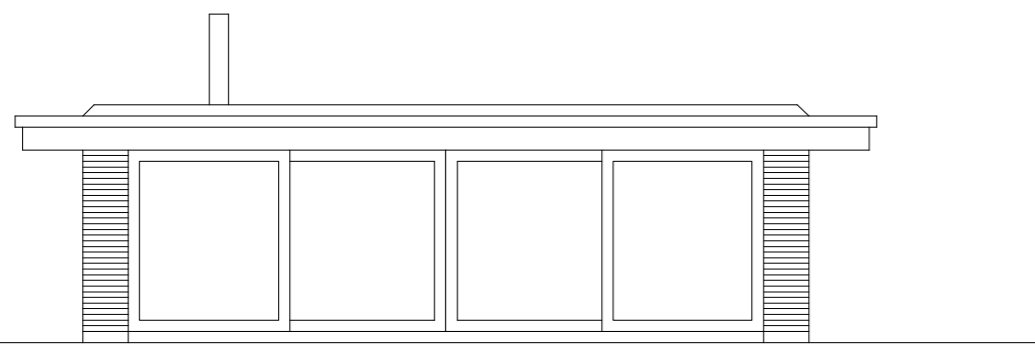


South Elevation

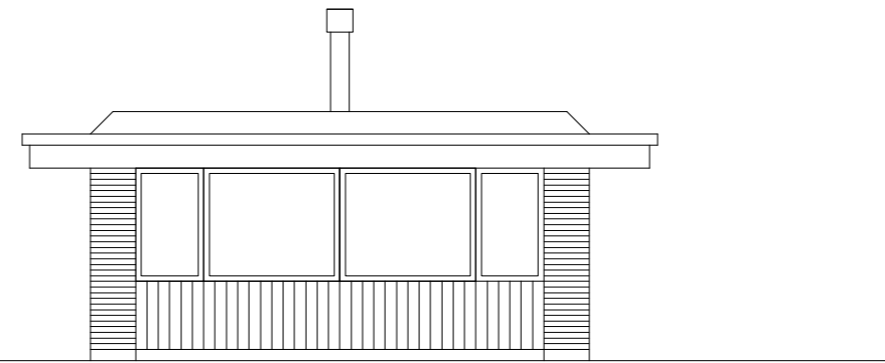


South Elevation

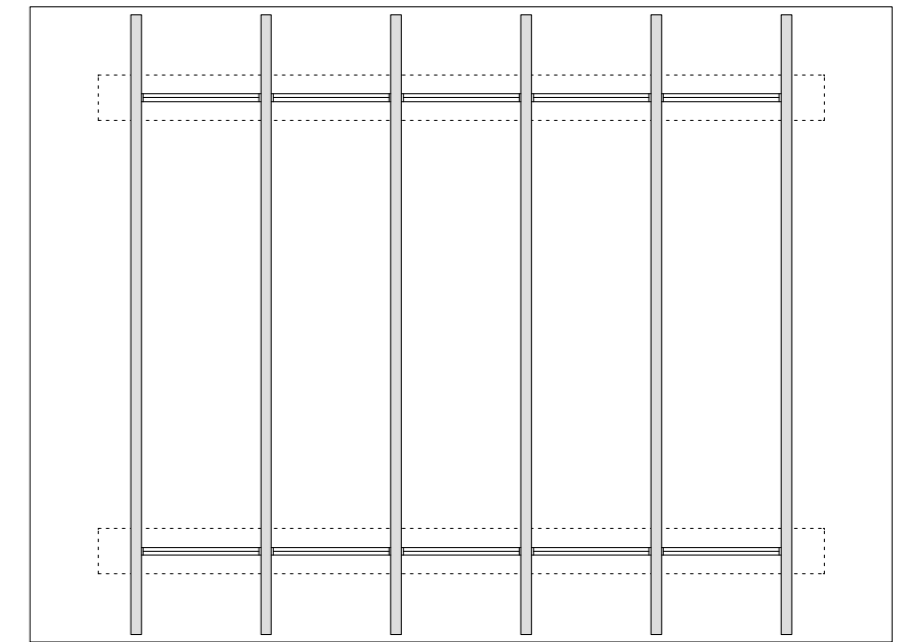


Reflected ceiling plan of Garage and Studio Pavilion at clerestory window height to describe glazing between beams

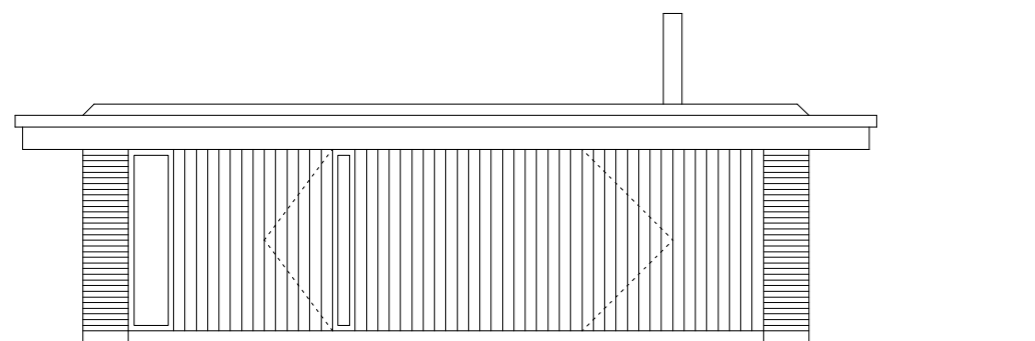


North Elevation

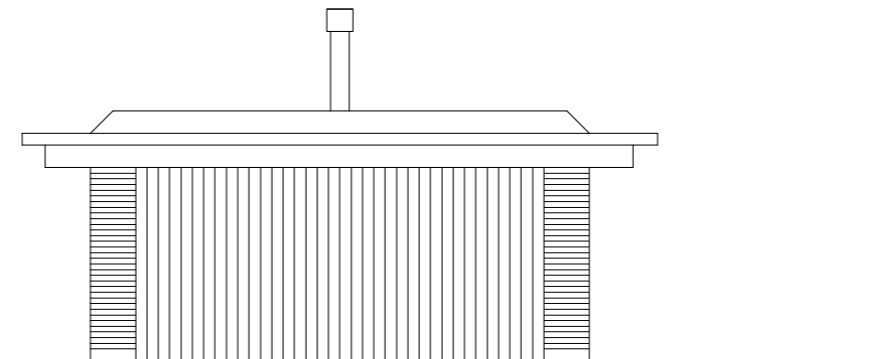


North Elevation

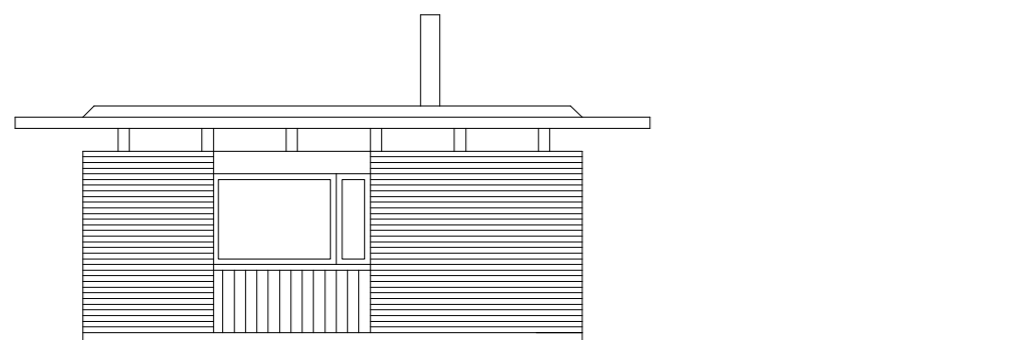


East Elevation

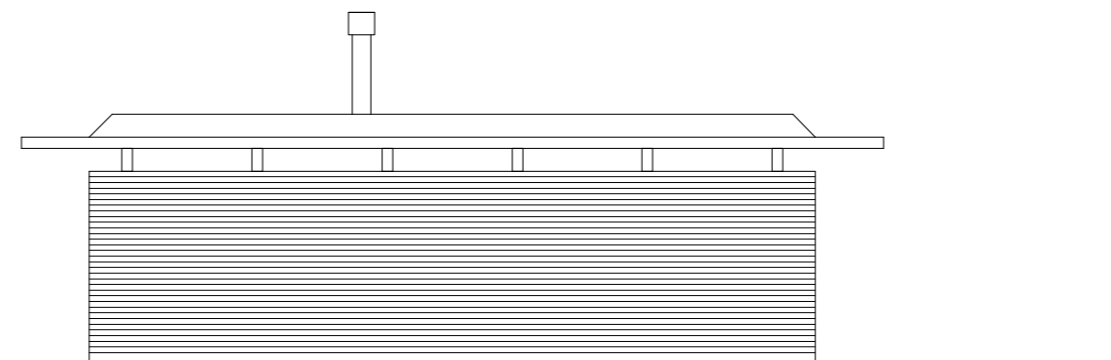


East Elevation

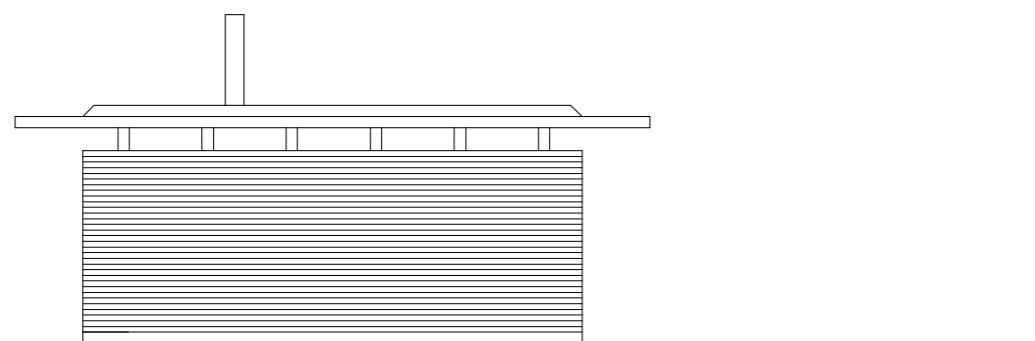

West Elevation

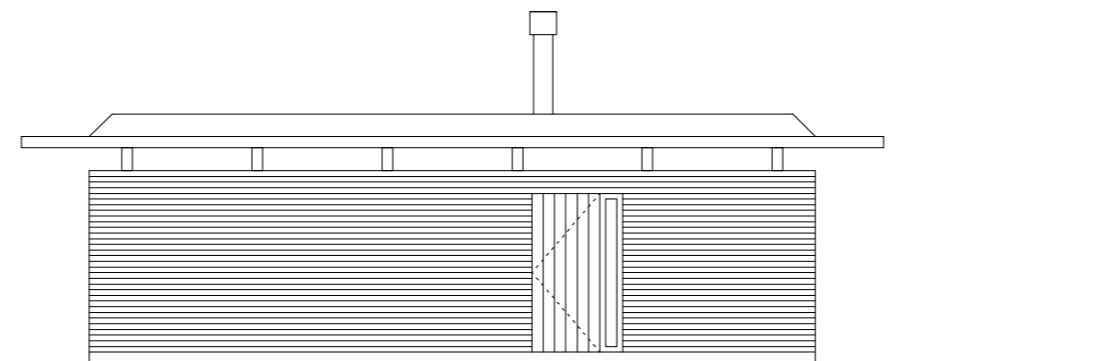

West Elevation

 

Rev-A Add reflected ceiling plans of both pavilions at clerestory window height

JADE HOUSE
COMMON LANE, LETCHMORE HEATH
MR. & MRS. LEVENSTEIN

drawn by: - checked by: - size: A2 copyright 2024

TITLE PROPOSED PAVILION ELEVATIONS

SCALE 1:100 **DATE** 28 APRIL 2024

PROJECT No 219 **Rev.** B

PP-29

PLANNING

Notes

To be read in conjunction with the specification and all relevant drawings. Contractor to check all dimensions on site. Do not scale from this drawing.