

MR AND MRS ROBERTS
12 BURGH HEATH ROAD
EPSOM
SURREY
KT17 4LJ


PROPOSED
GARDEN ANNEX

INFRAME
GARDEN ROOMS



THE BRIDGE WORKSPACE
7B PARKSHOT
RICHMOND
SURREY
TW9 2RD

DM 305
SHEET 1 OF 5

SCALE 1:50 [A3]
DATE: 08.04.24

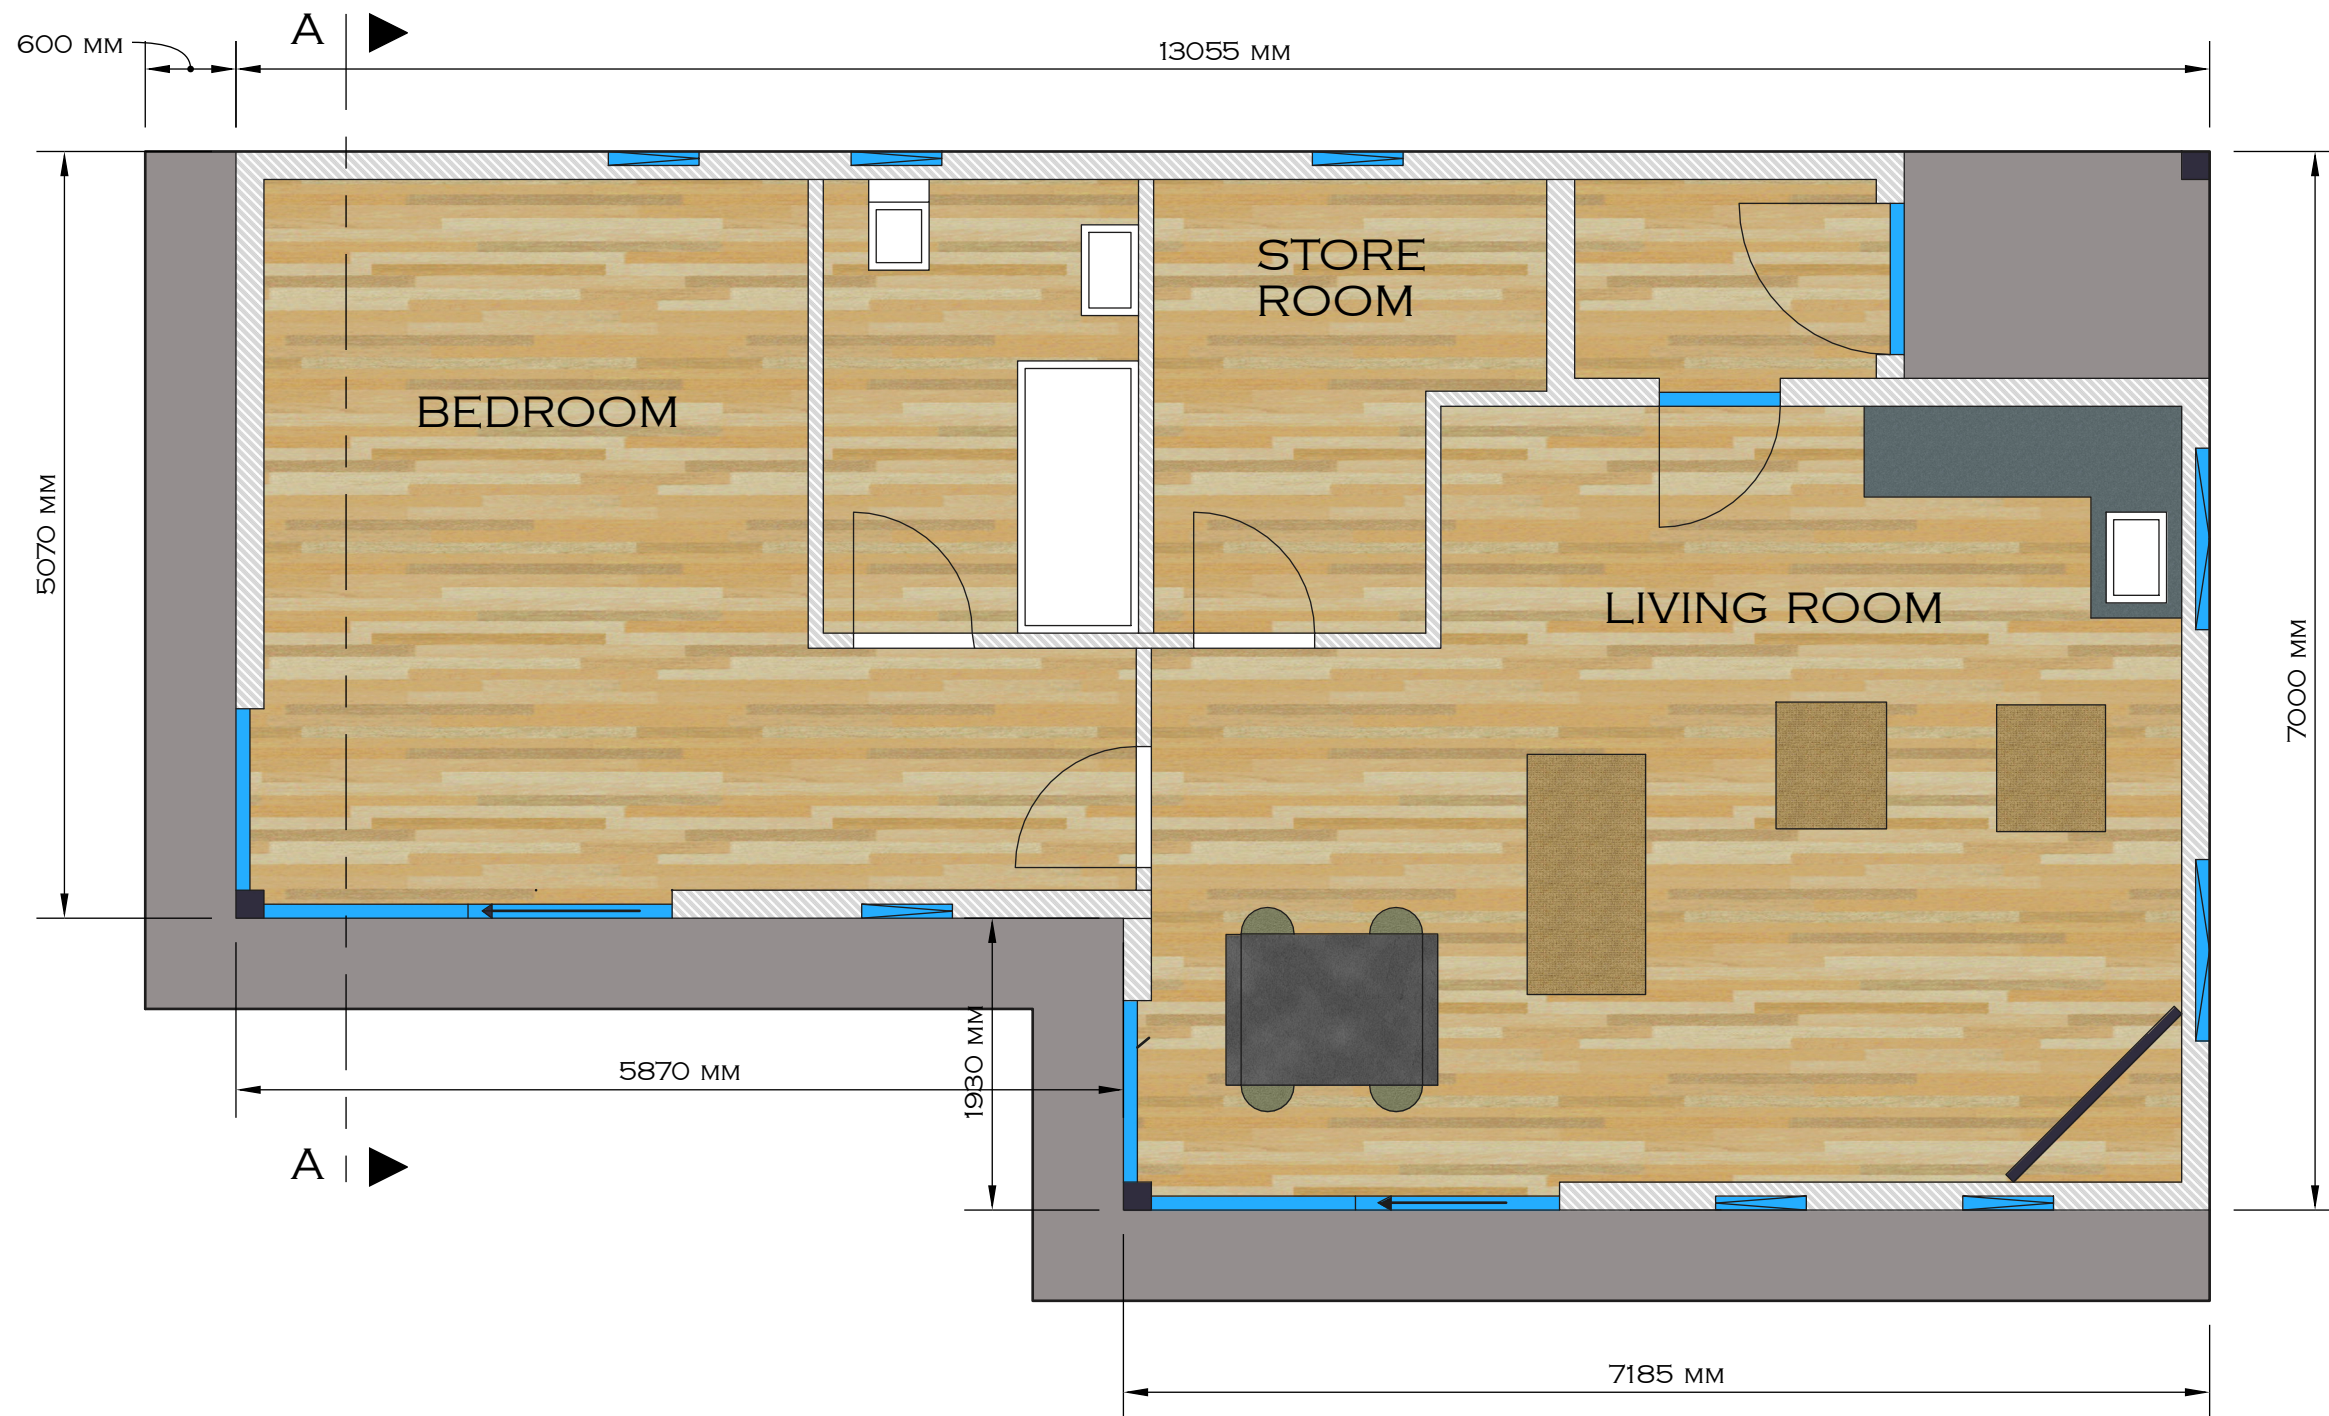

FLOORPLAN

 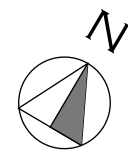

MR AND MRS ROBERTS
12 BURGH HEATH ROAD
EPSOM
SURREY
KT17 4LJ

PROPOSED
GARDEN ANNEX

INFRAME
GARDEN ROOMS


THE BRIDGE WORKSPACE
7B PARKSHOT
RICHMOND
SURREY
TW9 2RD

DM 305
SHEET 2 OF 5

SCALE 1:50 [A3]
DATE: 08.04.24



ROOF PLAN

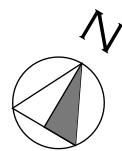

0 1000 2000 3000 4000

Scale in mm [A3 Paper Size]

MR AND MRS ROBERTS
12 BURGH HEATH ROAD
EPSOM
SURREY
KT17 4LJ


PROPOSED
GARDEN ANNEX




THE BRIDGE WORKSPACE
7B PARKSHOT
RICHMOND
SURREY
TW9 2RD

DM 305
SHEET 3 OF 5


SCALE 1:50 [A3]
DATE: 08.04.24

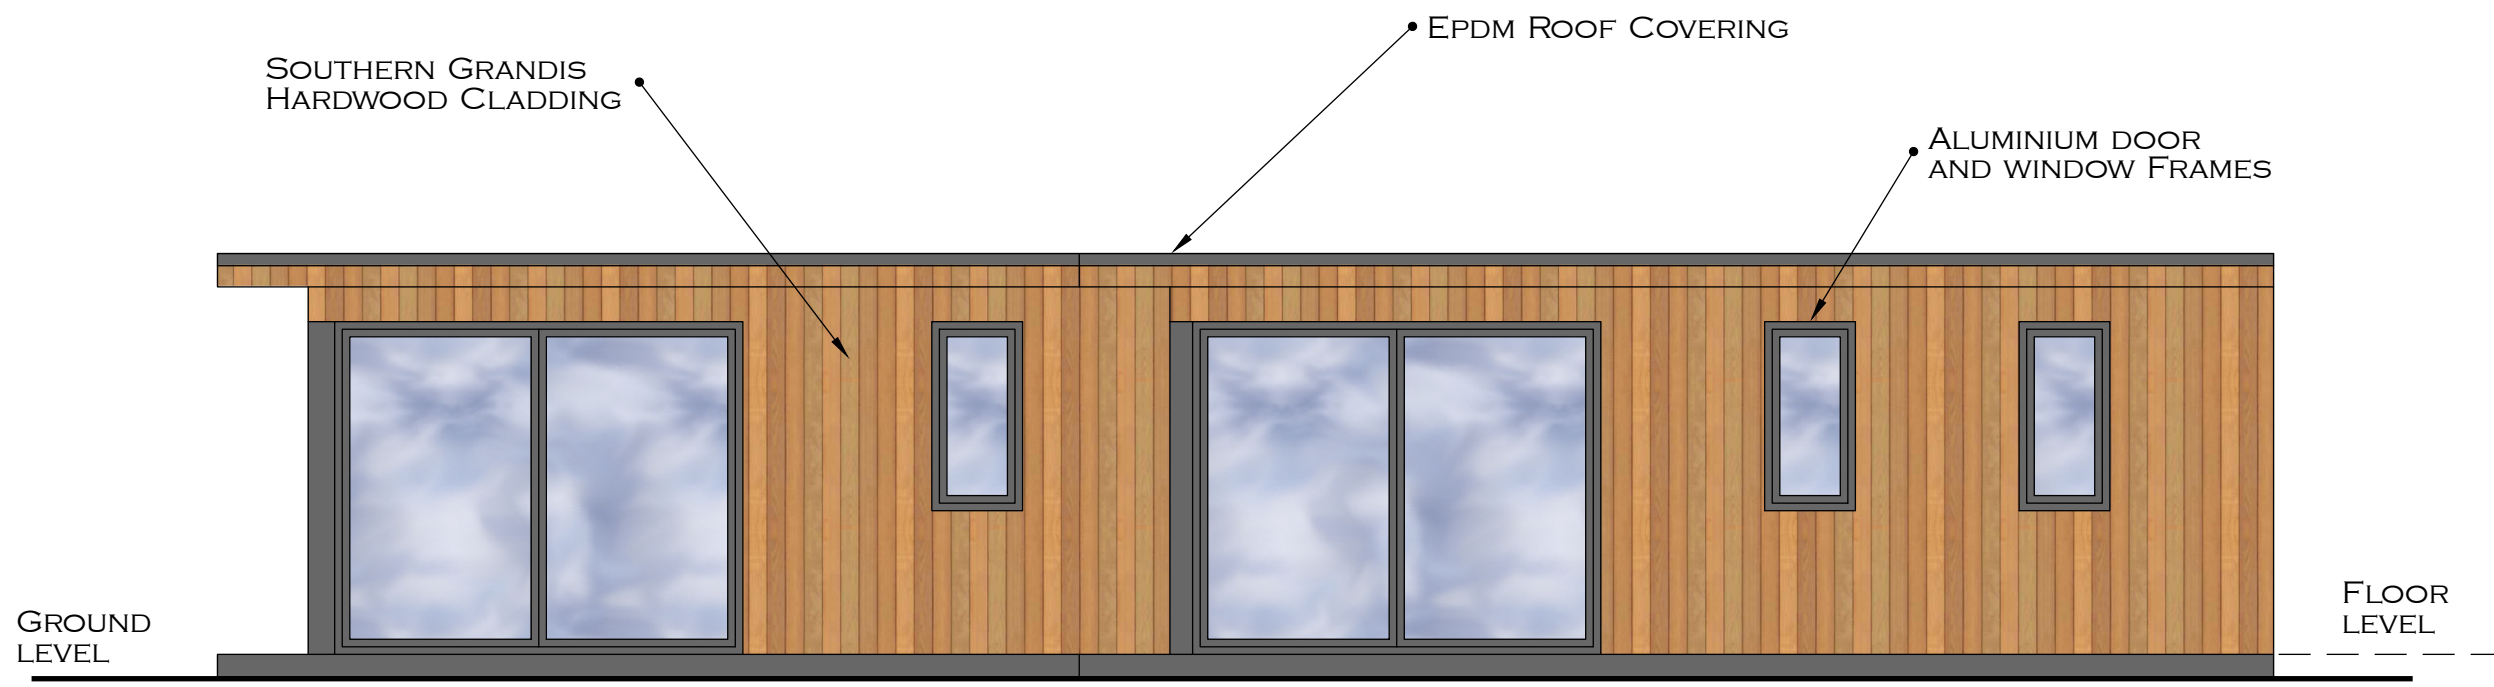

FRONT ELEVATION (SOUTH EAST)

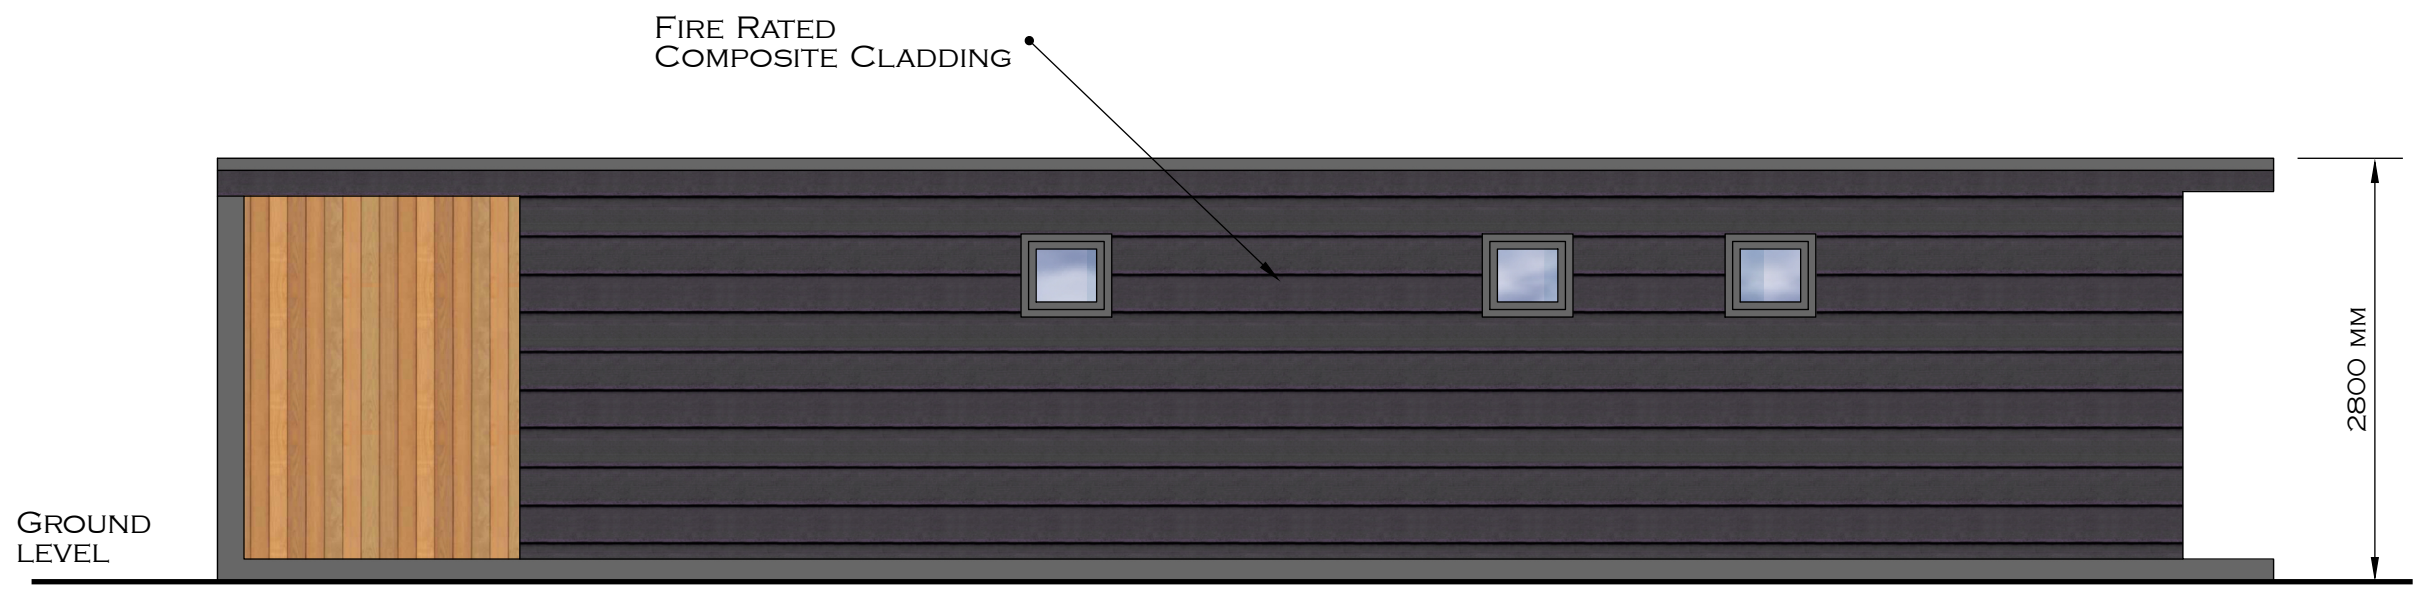


REAR ELEVATION (NORTH WEST)

 

MR AND MRS ROBERTS
12 BURGH HEATH ROAD
EPSOM
SURREY
KT17 4LJ

PROPOSED
GARDEN ANNEX

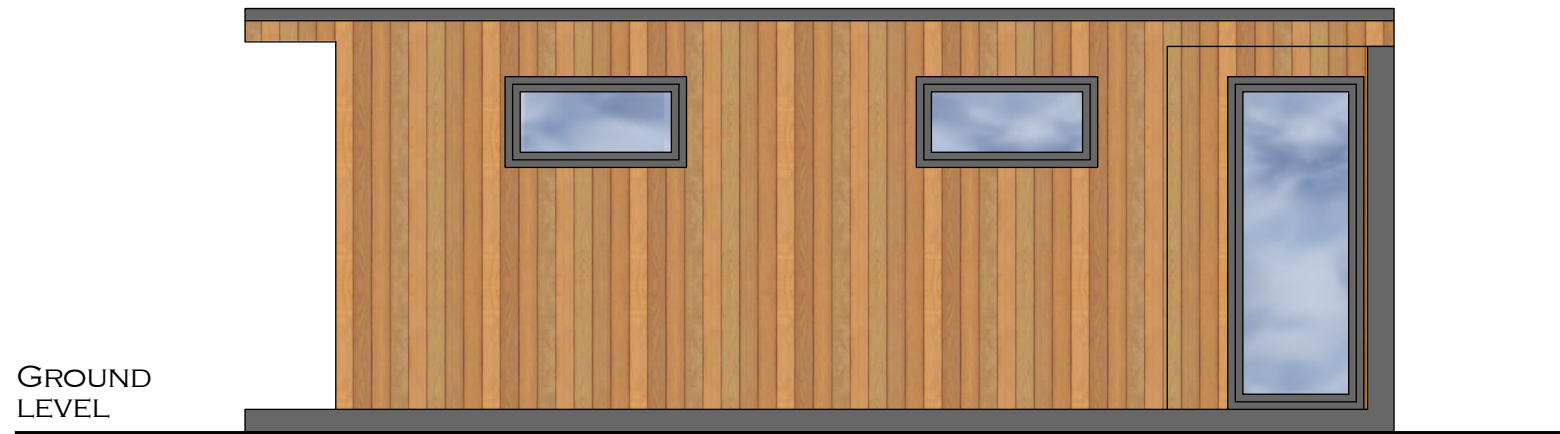

SIDE 1 ELEVATION (NORTH EAST)

INFRAME
GARDEN ROOMS


THE BRIDGE WORKSPACE
7B PARKSHOT
RICHMOND
SURREY
TW9 2RD



SIDE 2 ELEVATION (SOUTH WEST)


DM 305
SHEET 4 OF 5

SCALE 1:50 [A3]
DATE: 08.04.24

 

MR AND MRS ROBERTS
12 BURGH HEATH ROAD
EPSOM
SURREY
KT17 4LJ

PROPOSED
GARDEN ANNEX

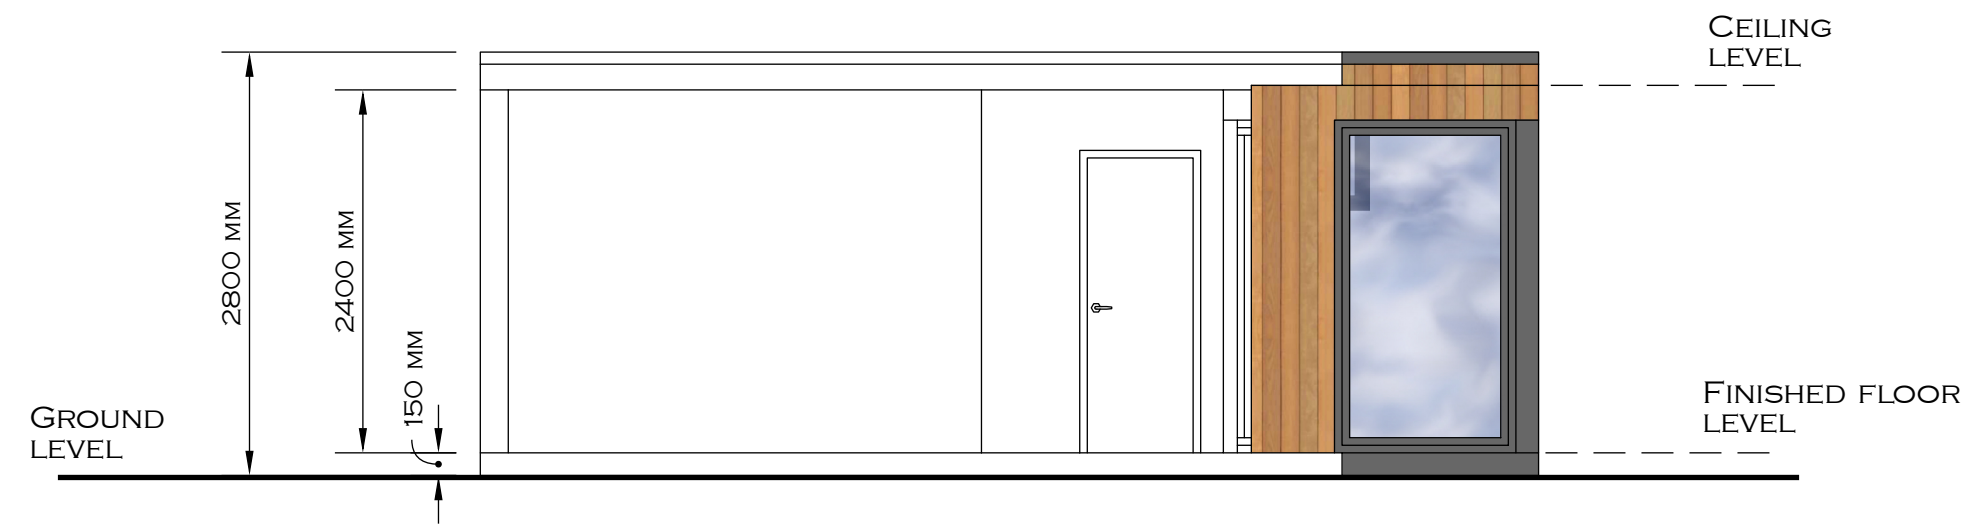

PROPOSED SECTION A-A

INFRAME
GARDEN ROOMS

THE BRIDGE WORKSPACE
7B PARKSHOT
RICHMOND
SURREY
TW9 2RD

DM 305
SHEET 5 OF 5

SCALE 1:50 [A3]
DATE: 08.04.24

