




Front Elevation

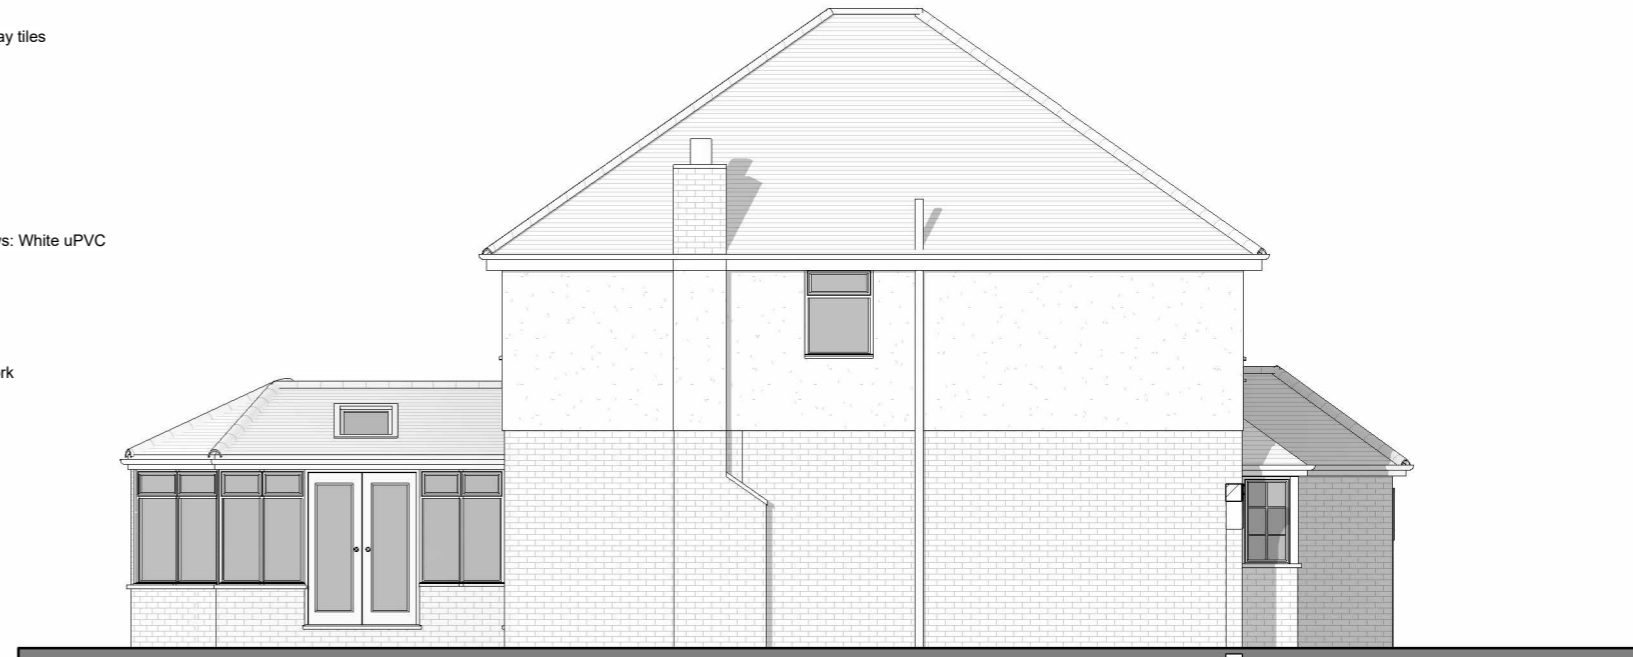

Side 1 Elevation



Rear Elevation



Side 2 Elevation

- Plain clay tiles
- Render
- Windows: White uPVC
- Brickwork



82a Reigate Road, Epsom

Existing Elevations

Scale @ A3
1 : 100

Date
09.04.2024

Drawn by
SZ


Drawing number
P.M.300

Project number
2271

Rev
A

Key:

- Existing
- Proposed
- SVP
- Boundary line
- Existing drainage
- Proposed drainage
- Overhead

 

No.	Description	Date
A	First draft	09.04.24