



Site Plan

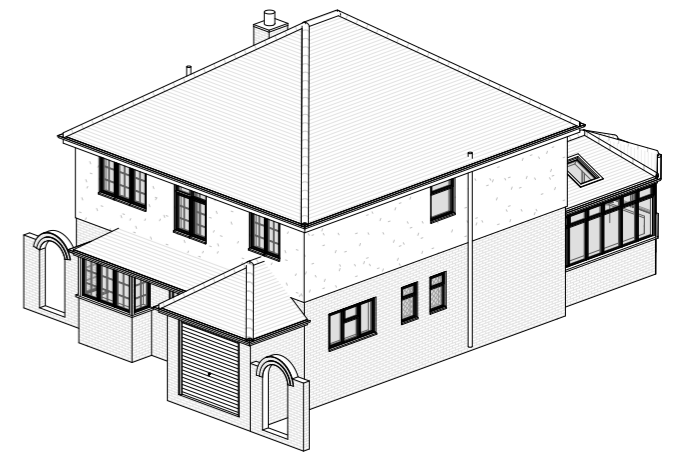

3D View 1

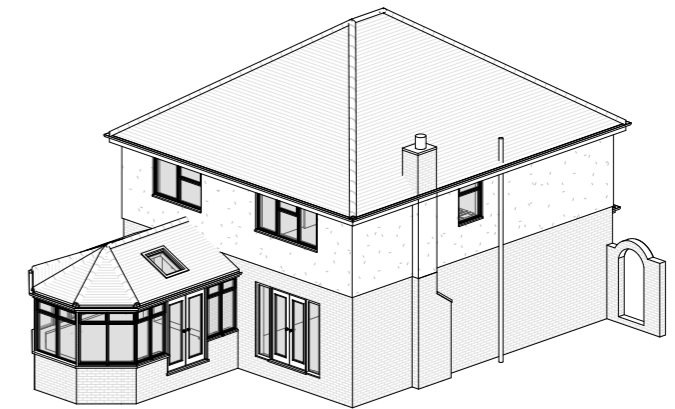

3D View 2



82a Reigate Road, Epsom
Existing Site Plan and 3D Views

Scale @ A3 1 : 200	Drawing number P.M.100
Date 09.04.2024	Project number 2271
Drawn by SZ	Rev A

Key:

- Existing
- Proposed
- SVP
- Boundary line
- Existing drainage
- Proposed drainage
- Overhead

GRAPHIC SCALE: 1:200

No.	Description	Date
A	First draft	09.04.24