



Site Plan

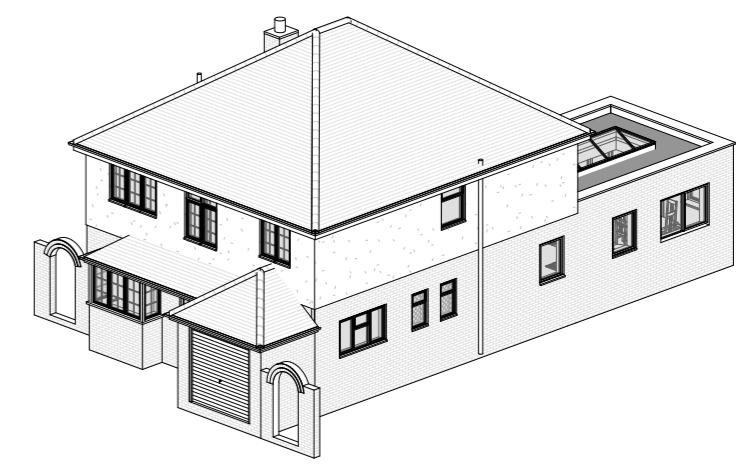

3D View 1

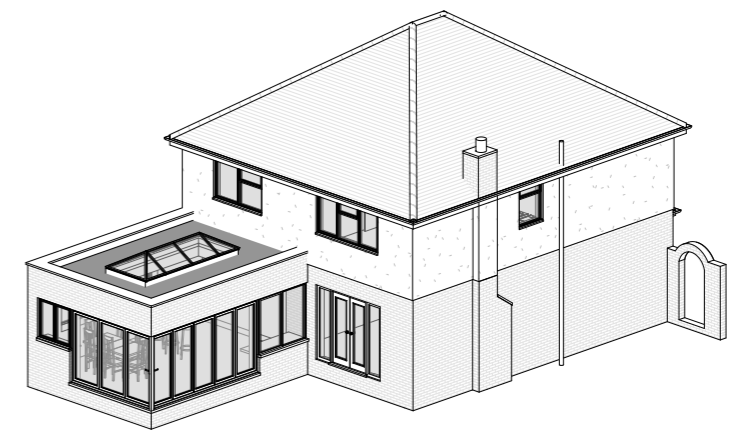

3D View 2



82a Reigate Road, Epsom

Proposed Site Plan and 3D Views

Scale @ A3
1 : 200

Date
09.04.2024

Drawn by
SZ

Drawing number
P.M.400

Project number
2271

Rev
B

Key:

- Existing
- Proposed
- SVP
- Boundary line
- Existing drainage
- Proposed drainage
- Overhead

GRAPHIC SCALE: 1:200

No.	Description	Date
A	First draft	09.04.24
B	Client's comments (1)	15.04.2024