




North elevation

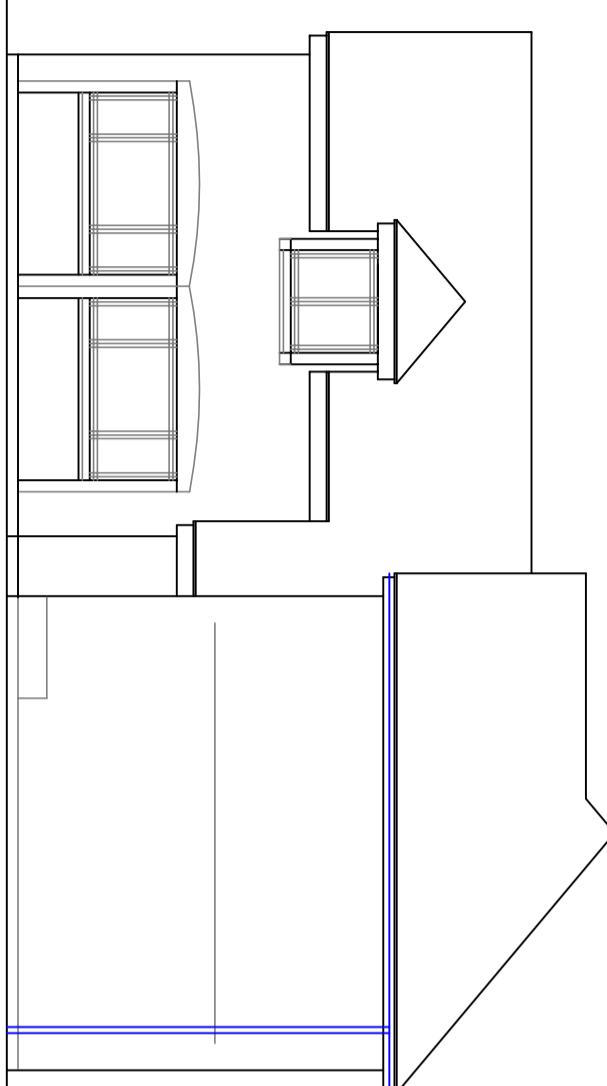

East elevation

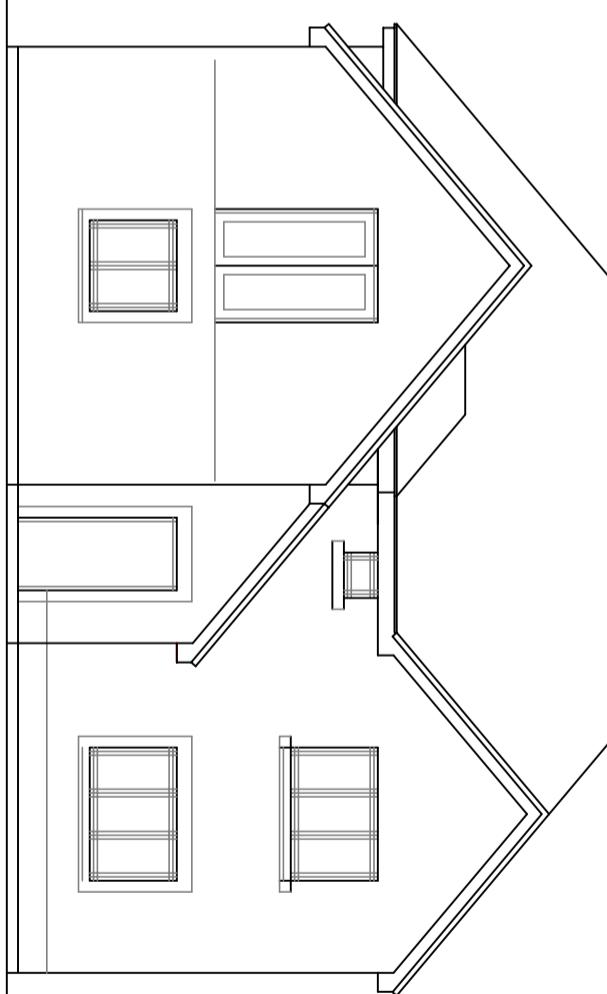

West elevation

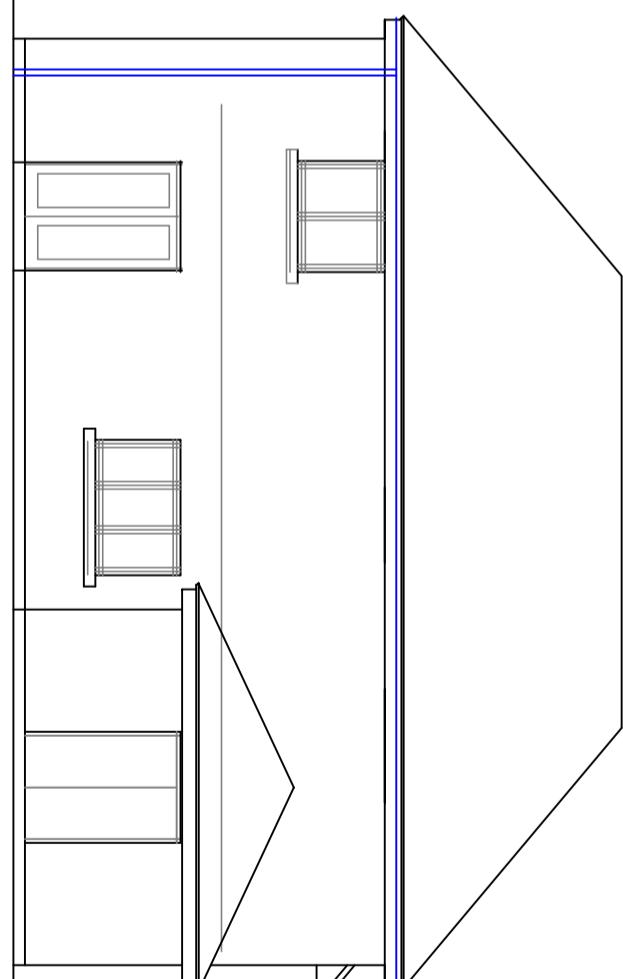

1  
0  
1  
2  
3

Planning Reference  
Building Control Reference

W A MacDonald Building Design Ltd MCIAST  
An Approved Document Consultant  
Building Surveyor Consultant

11 Maxwell Park  
Kingsland Park  
IV5 7NU

01463 240202

07899 272683 (Mobile)

www.wamacdonald.co.uk

email: info@wamacdonald.co.uk

client:

Mr & Mrs G MacDonald

Project:

Erection of extension at

6 Briargrove Gardens

Inverness IV2 5AH



Elevations - existing

Date: 23.4.2024

Scale: 1:100

Drawn by: W A McDonald

0424.2563.05

Warning: Dimensions to be read in all cases  
Any measurements to be made immediately  
Controlled by the architect only

copyright©