


SHOPFRONT ELEVATION


- LED LIGHT (COLOUR TO MATCH RIVERISLAND LOGO) TO UPLIGHT A GRADIENT LIGHT TOP AND BOTTOM OF WINDOW
- HANGING FLUORESCENTS TO BE REMOVED
- MONOGRAM FILM TO GLAZING BE REMOVED
- SPUN PENDANTS REMOVED
- ADDITIONAL CRITICAL METAL BARS ADDED ONTO THE GLASS N998
- TRANSLUCENT FROSTED FILM APPLIED TO GLAZING TO ALLOW LIGHT DISPERSION
- LED LIGHT (COLOUR TO MATCH RIVERISLAND LOGO) TO UPLIGHT A GRADIENT LIGHT TOP AND BOTTOM OF WINDOW
- SOLID PANELS PAINTED TO MATCH N998
- LINE OF FIRST FLOOR SLAB LEVEL
- HANGING FLUORESCENTS TO BE REMOVED BEHIND EXISTING GLAZING
- DASHED LINE DENOTES INFILL PANEL TO LINE THROUGH WITH EXISTING COLUMNS
- HALO ILLUMINATED SIGNAGE FIXED TO FASCIA ALIGNED TO RHS OF WINDOW
- RENDERED FINISH ON EXISTING STONWORK
- EXISTING SPUN PENDANTS REMOVED
- NEW 'L' SECTION PROFILE TO MATCH EXISTING FINISHED N998
- SOFFIT AND SIDE WALL IN N998 WITH NEW BLACK LIGHTING
- EXISTING 50mm PROFILE BONDED TO GLAZING TO BE REMOVED
- STALL RISER AND LOWER COLUMN TO BE FACED IN NEW TILE

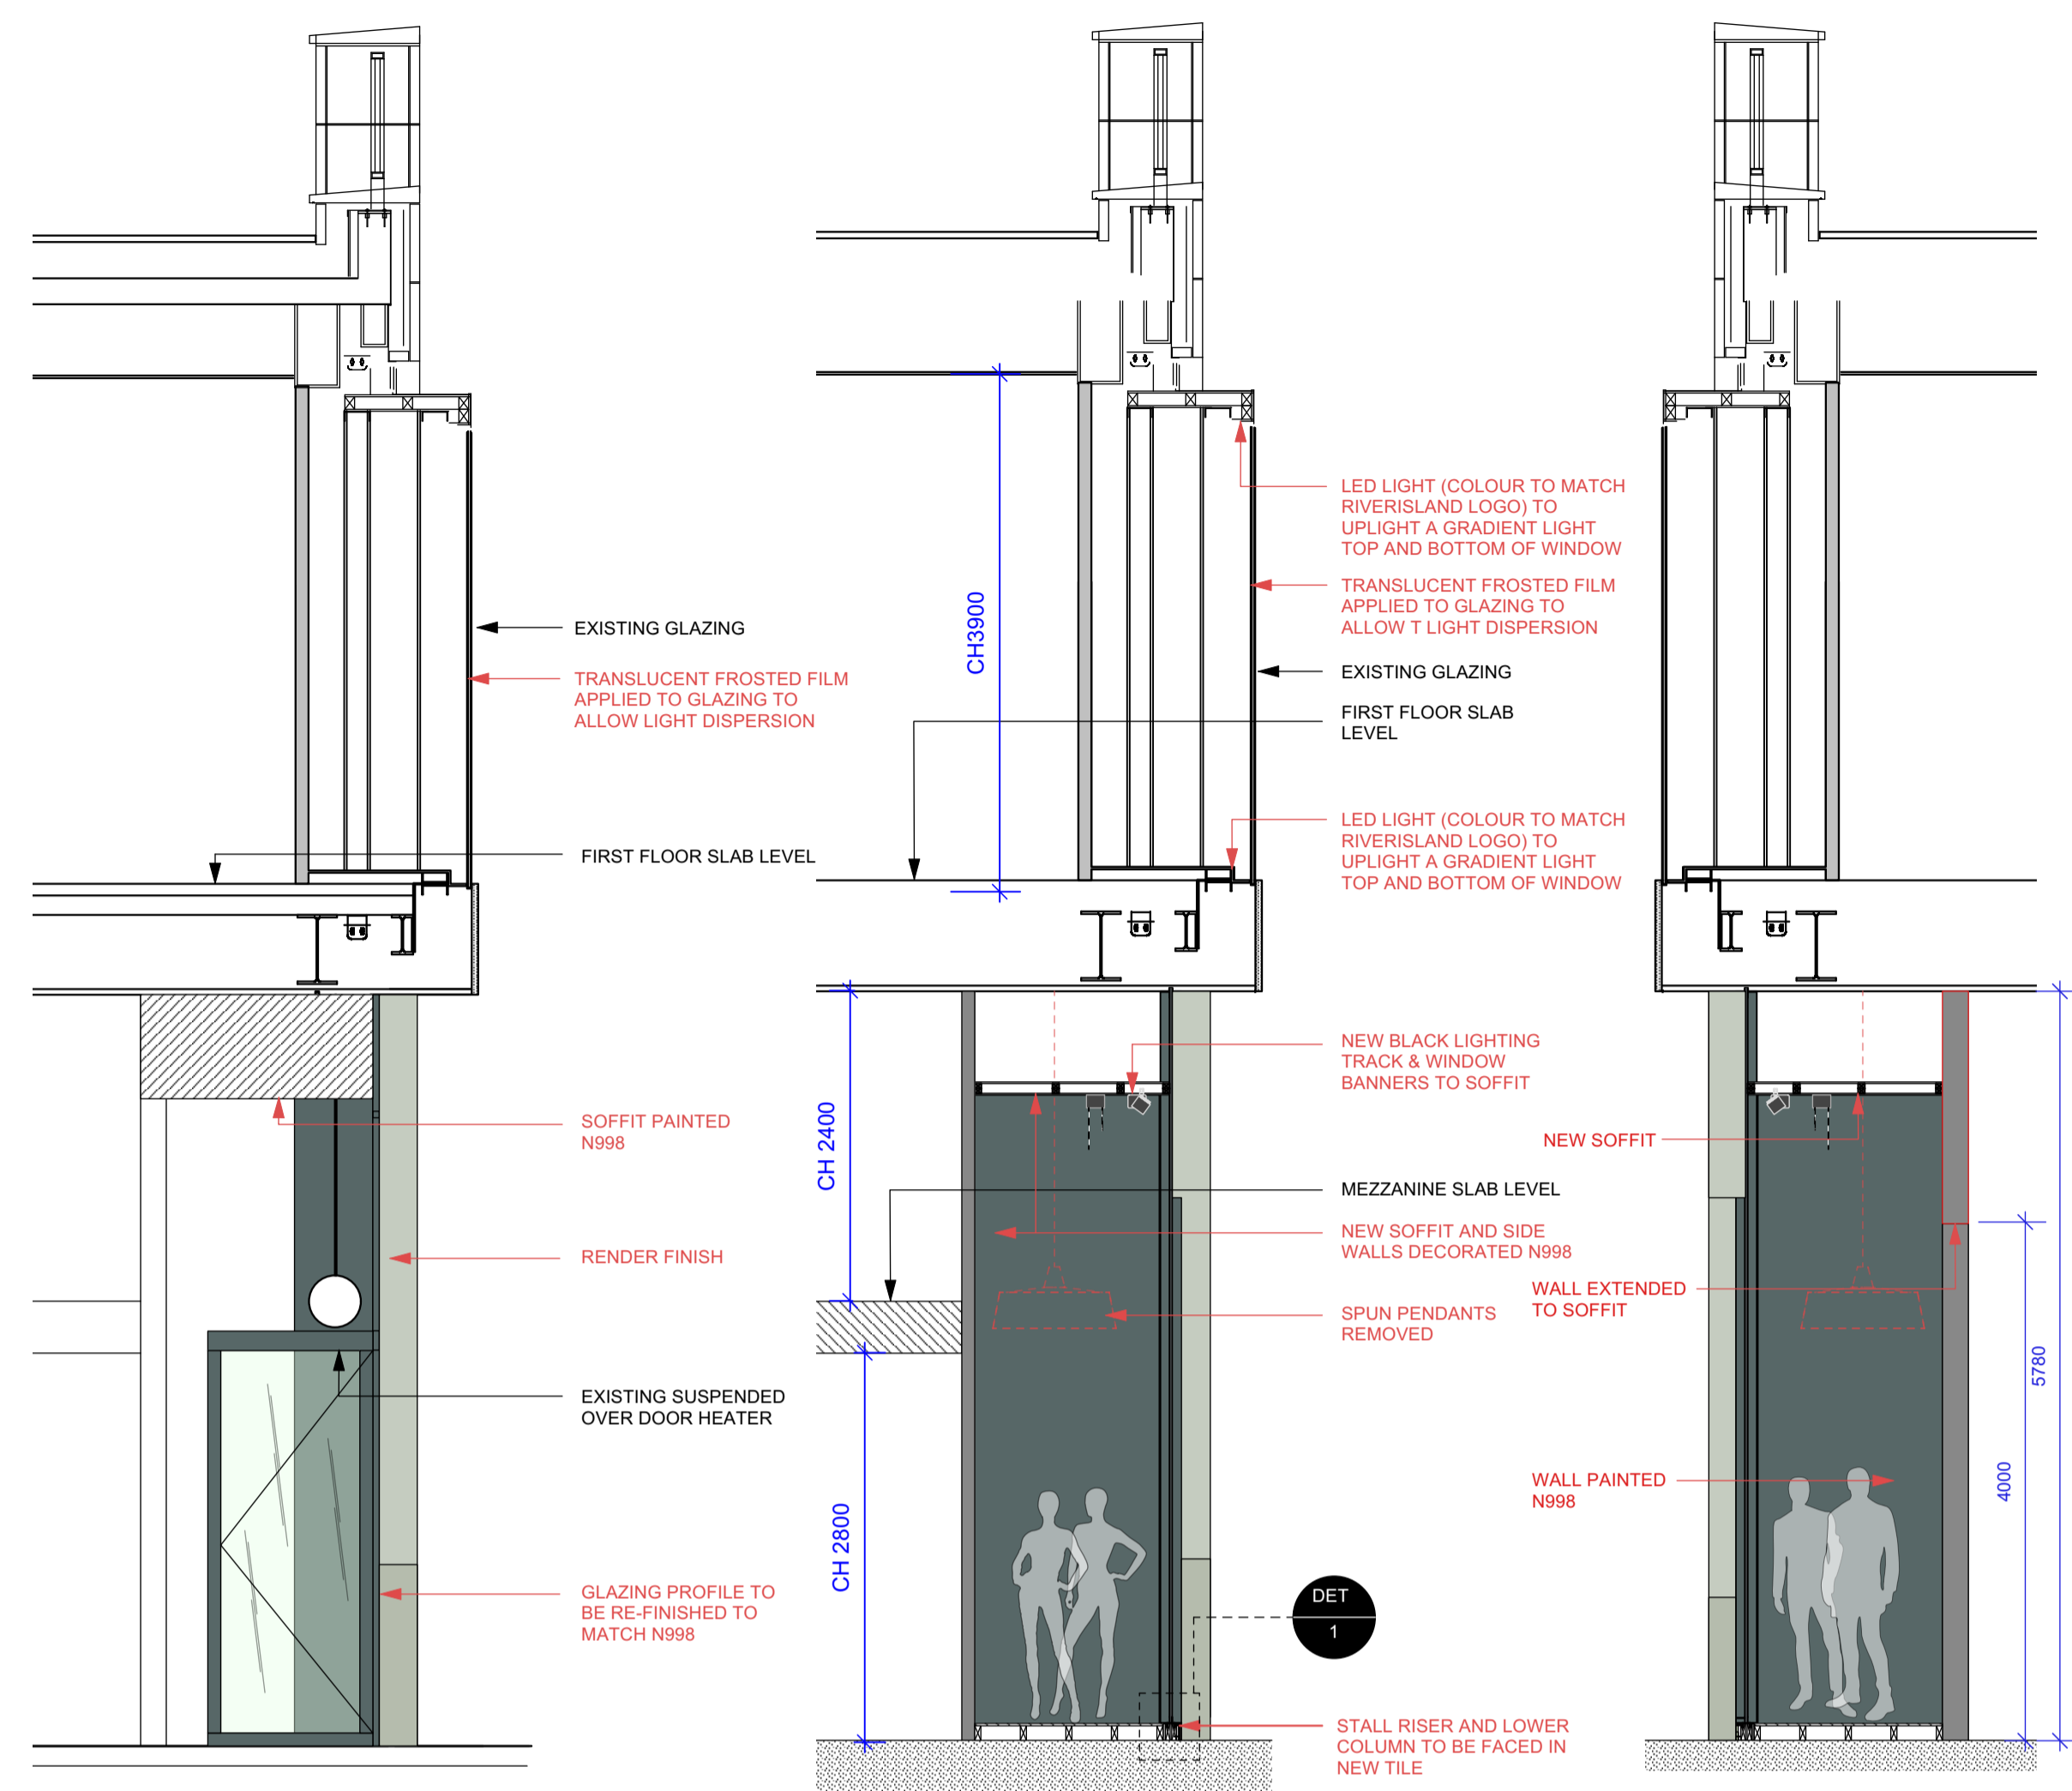

SECTION AA


SECTION BB

SECTION CC

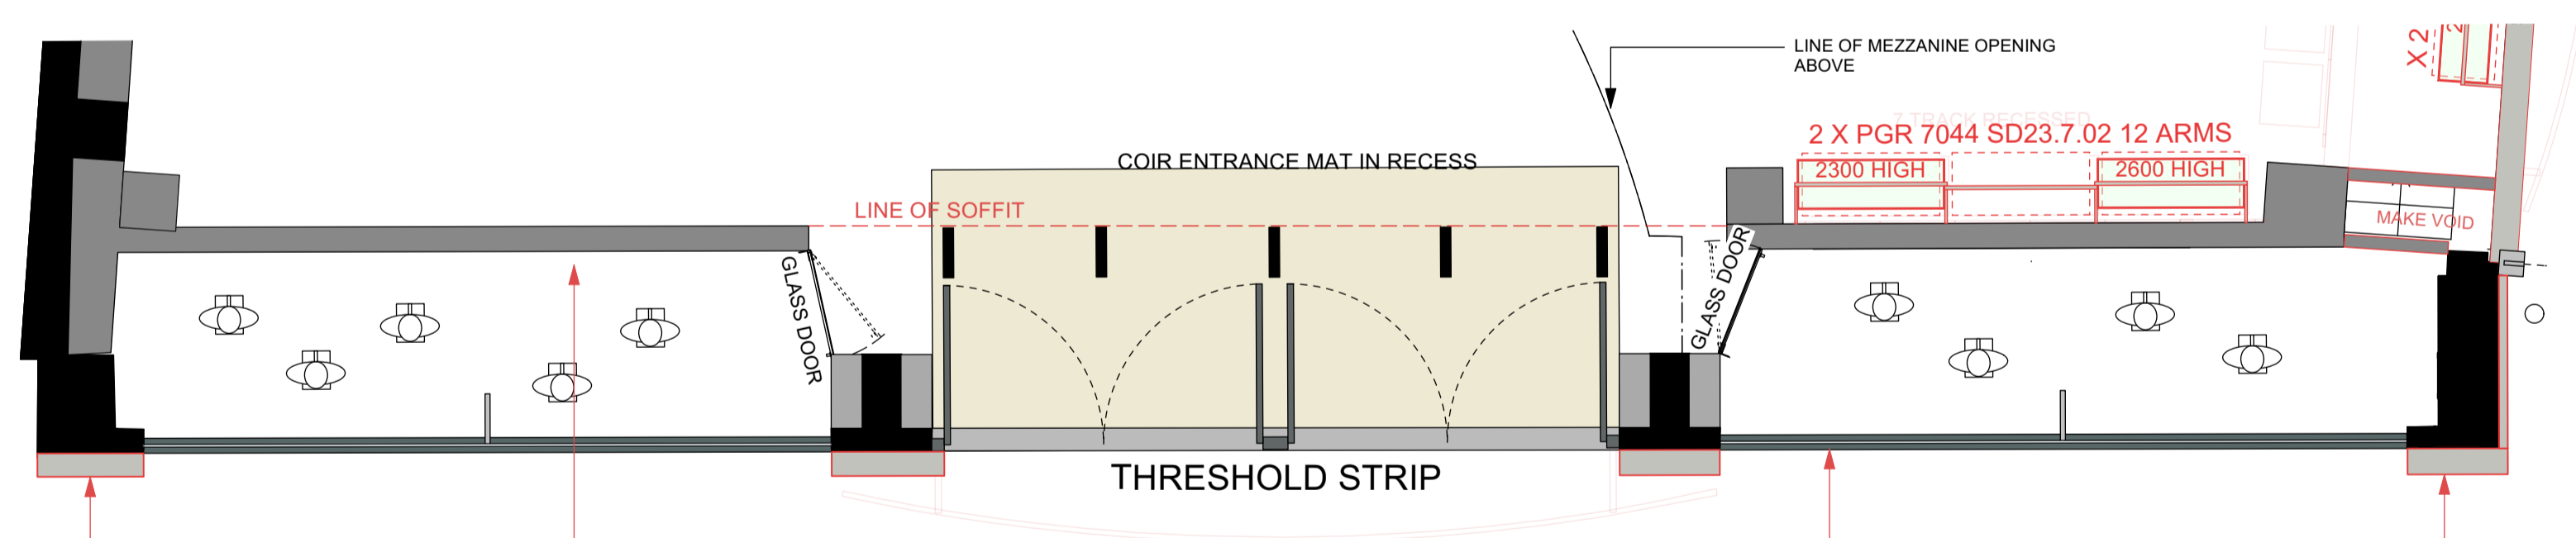

SHOPFRONT PLAN


- EXISTING COLUMNS TO BE FINISHED IN RENDER
- WINDOW BED WALL TO BE EXTENDED FULL HEIGHT, NEW SOFFIT FORMED WINDOW BED SIDES AND SOFFIT DECORATED N998
- GLAZING FRAME FINISHED TO MATCH N998
- EXISTING COLUMNS TO BE FINISHED IN RENDER

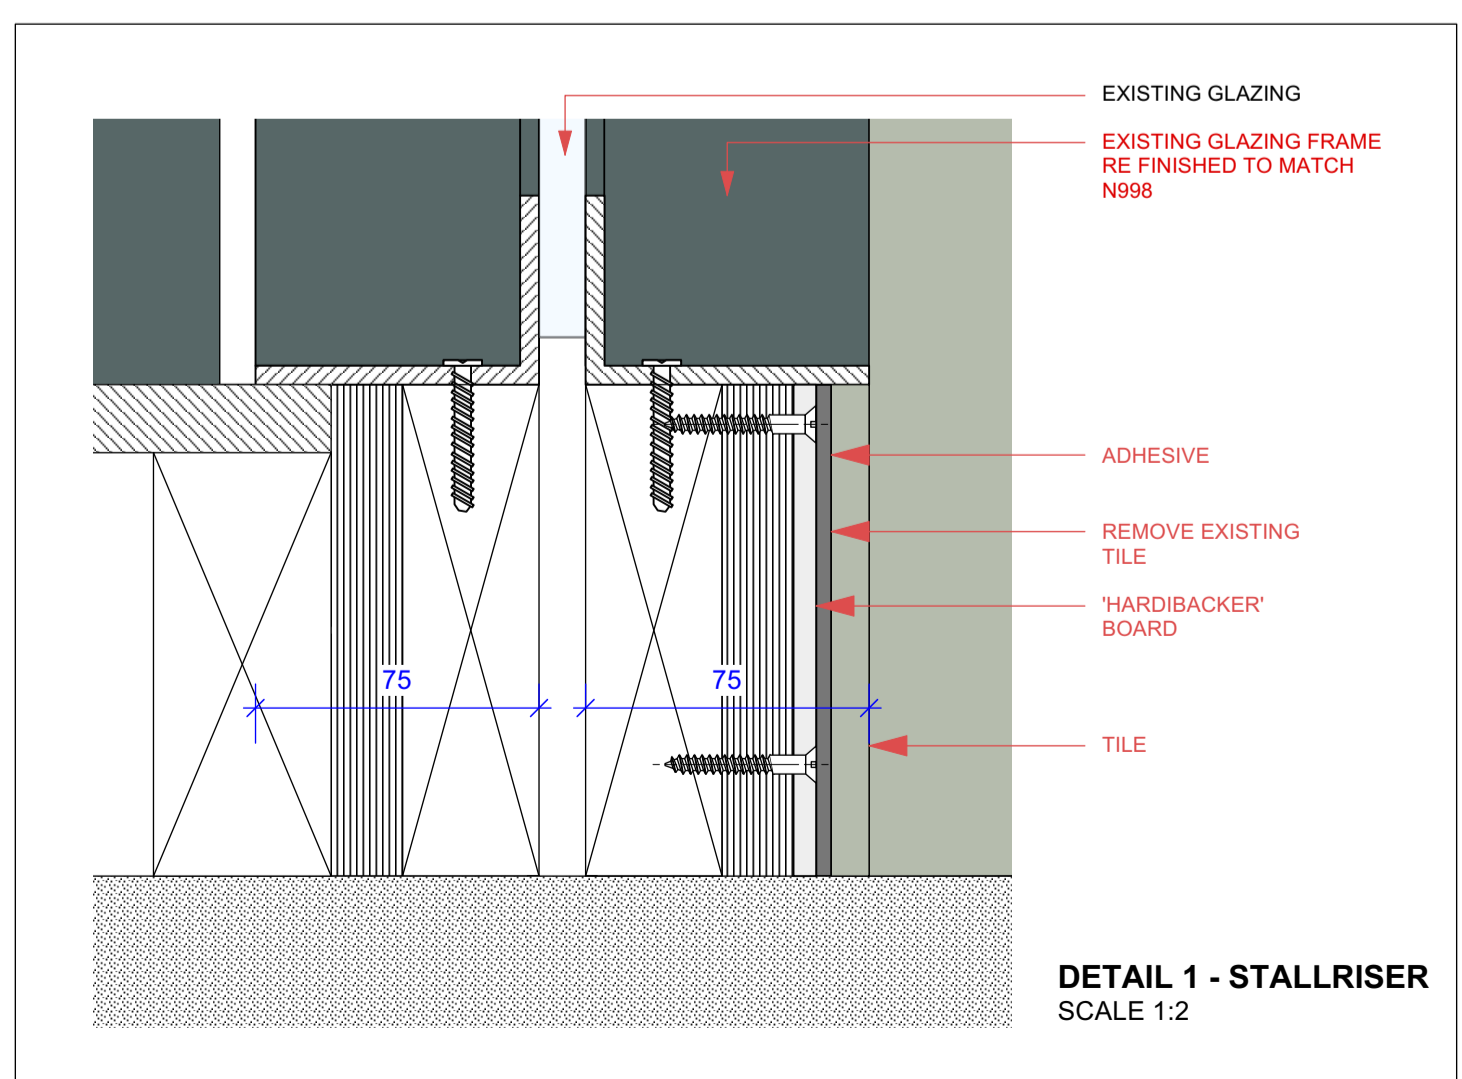

DETAIL 1 - STALLRISER SCALE 1:2



SHOPFRONT PROPOSAL

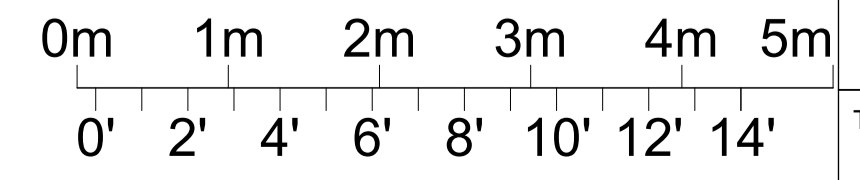

REVISIONS	DESCRIPTION	DATE	INITIAL
H	SIGNAGE SIZE INCREASED	25.03.24	PG
G	RENDER FULL HEIGHT, CRITICAL DETAIL ADDED TO TOP WINDOWS AND FROST VINYL AND LED UP LIGHTING ADDED.	27.07.23	CB
F	DESIGN UPDATED. CANOPY ADDED.	18.07.23	PG
E	SHOPFRONT DESIGN ALTERED	28.06.23	CB
D	SHOPFRONT DESIGN ALTERED	09.06.23	JC
C	NEW RIVER ISLAND LOGO ADDED	21.02.23	HB
B	UPDATED TO RIVER STUDIOS DESIGN	31.10.22	PG
A	UPDATED IN LINE WITH LANDLORDS COMMENTS	16.05.22	PG

RiverIsland				
FINISHES	GLAZING FRAME AND DOORS	TILES	RENDER	SHOPFRONT SIGN
	REFINISHED TO MATCH N998	ABK SALVIA 8.5mm	RENDIT RX561 1mm TO MATCH DULUX SILVER LICHEN 20GY 46/067	REAR ILLUMINATED BLACK ACRYLIC LETTERS, MATT BLACK

PROJECT	UNIT 2.24 LEEDS TRINITY SHOPPING PLAZA	CHEK'D	
		DATE	01.03.22
		SCALE	1:50 @ A1
TITLE	PROPOSED SHOPFRONT	DRAWN BY	HB
		DRAWING NO.	939.22.1.1 H