





1 SHOPFRONT ELEVATION
Scale: 1:50

- EXISTING GLAZING
- INTERNALLY ILLUMINATED ACRYLIC LETTERING 900mm HIGH IN A METAL TRAY FINISHED RAL REF 7016 'DARK BLUE GREY' ON BRUSHED STEEL BARS ON A CURVED RADIUS.
- FIRST FLOOR SLAB LEVEL
- REEDED GLASS WITH WARM WHITE FLUORESCENT HUNG BEHIND GLAZING
- GLASS DOWNSTAND
- MEZZANINE SLAB LEVEL
- BTC LIGHTING HUNG BEHIND GLAZING
- LANDLORDS PILASTERS
- WINDOW DISPLAY BACK DROP
- RIVER ISLAND BALUSTRADE
- 50mm PROFILE BONDED TO GLAZING TO FORM FRAMEWORK. TO BE FINISHED IN RAL 7043
- STALL RISER TO BE CLAD WITH PYROLAVE GREEN GLAZED BRICK SLIPS, 2 BRICKS HIGH


3 SECTION A-A
Scale: 1:50

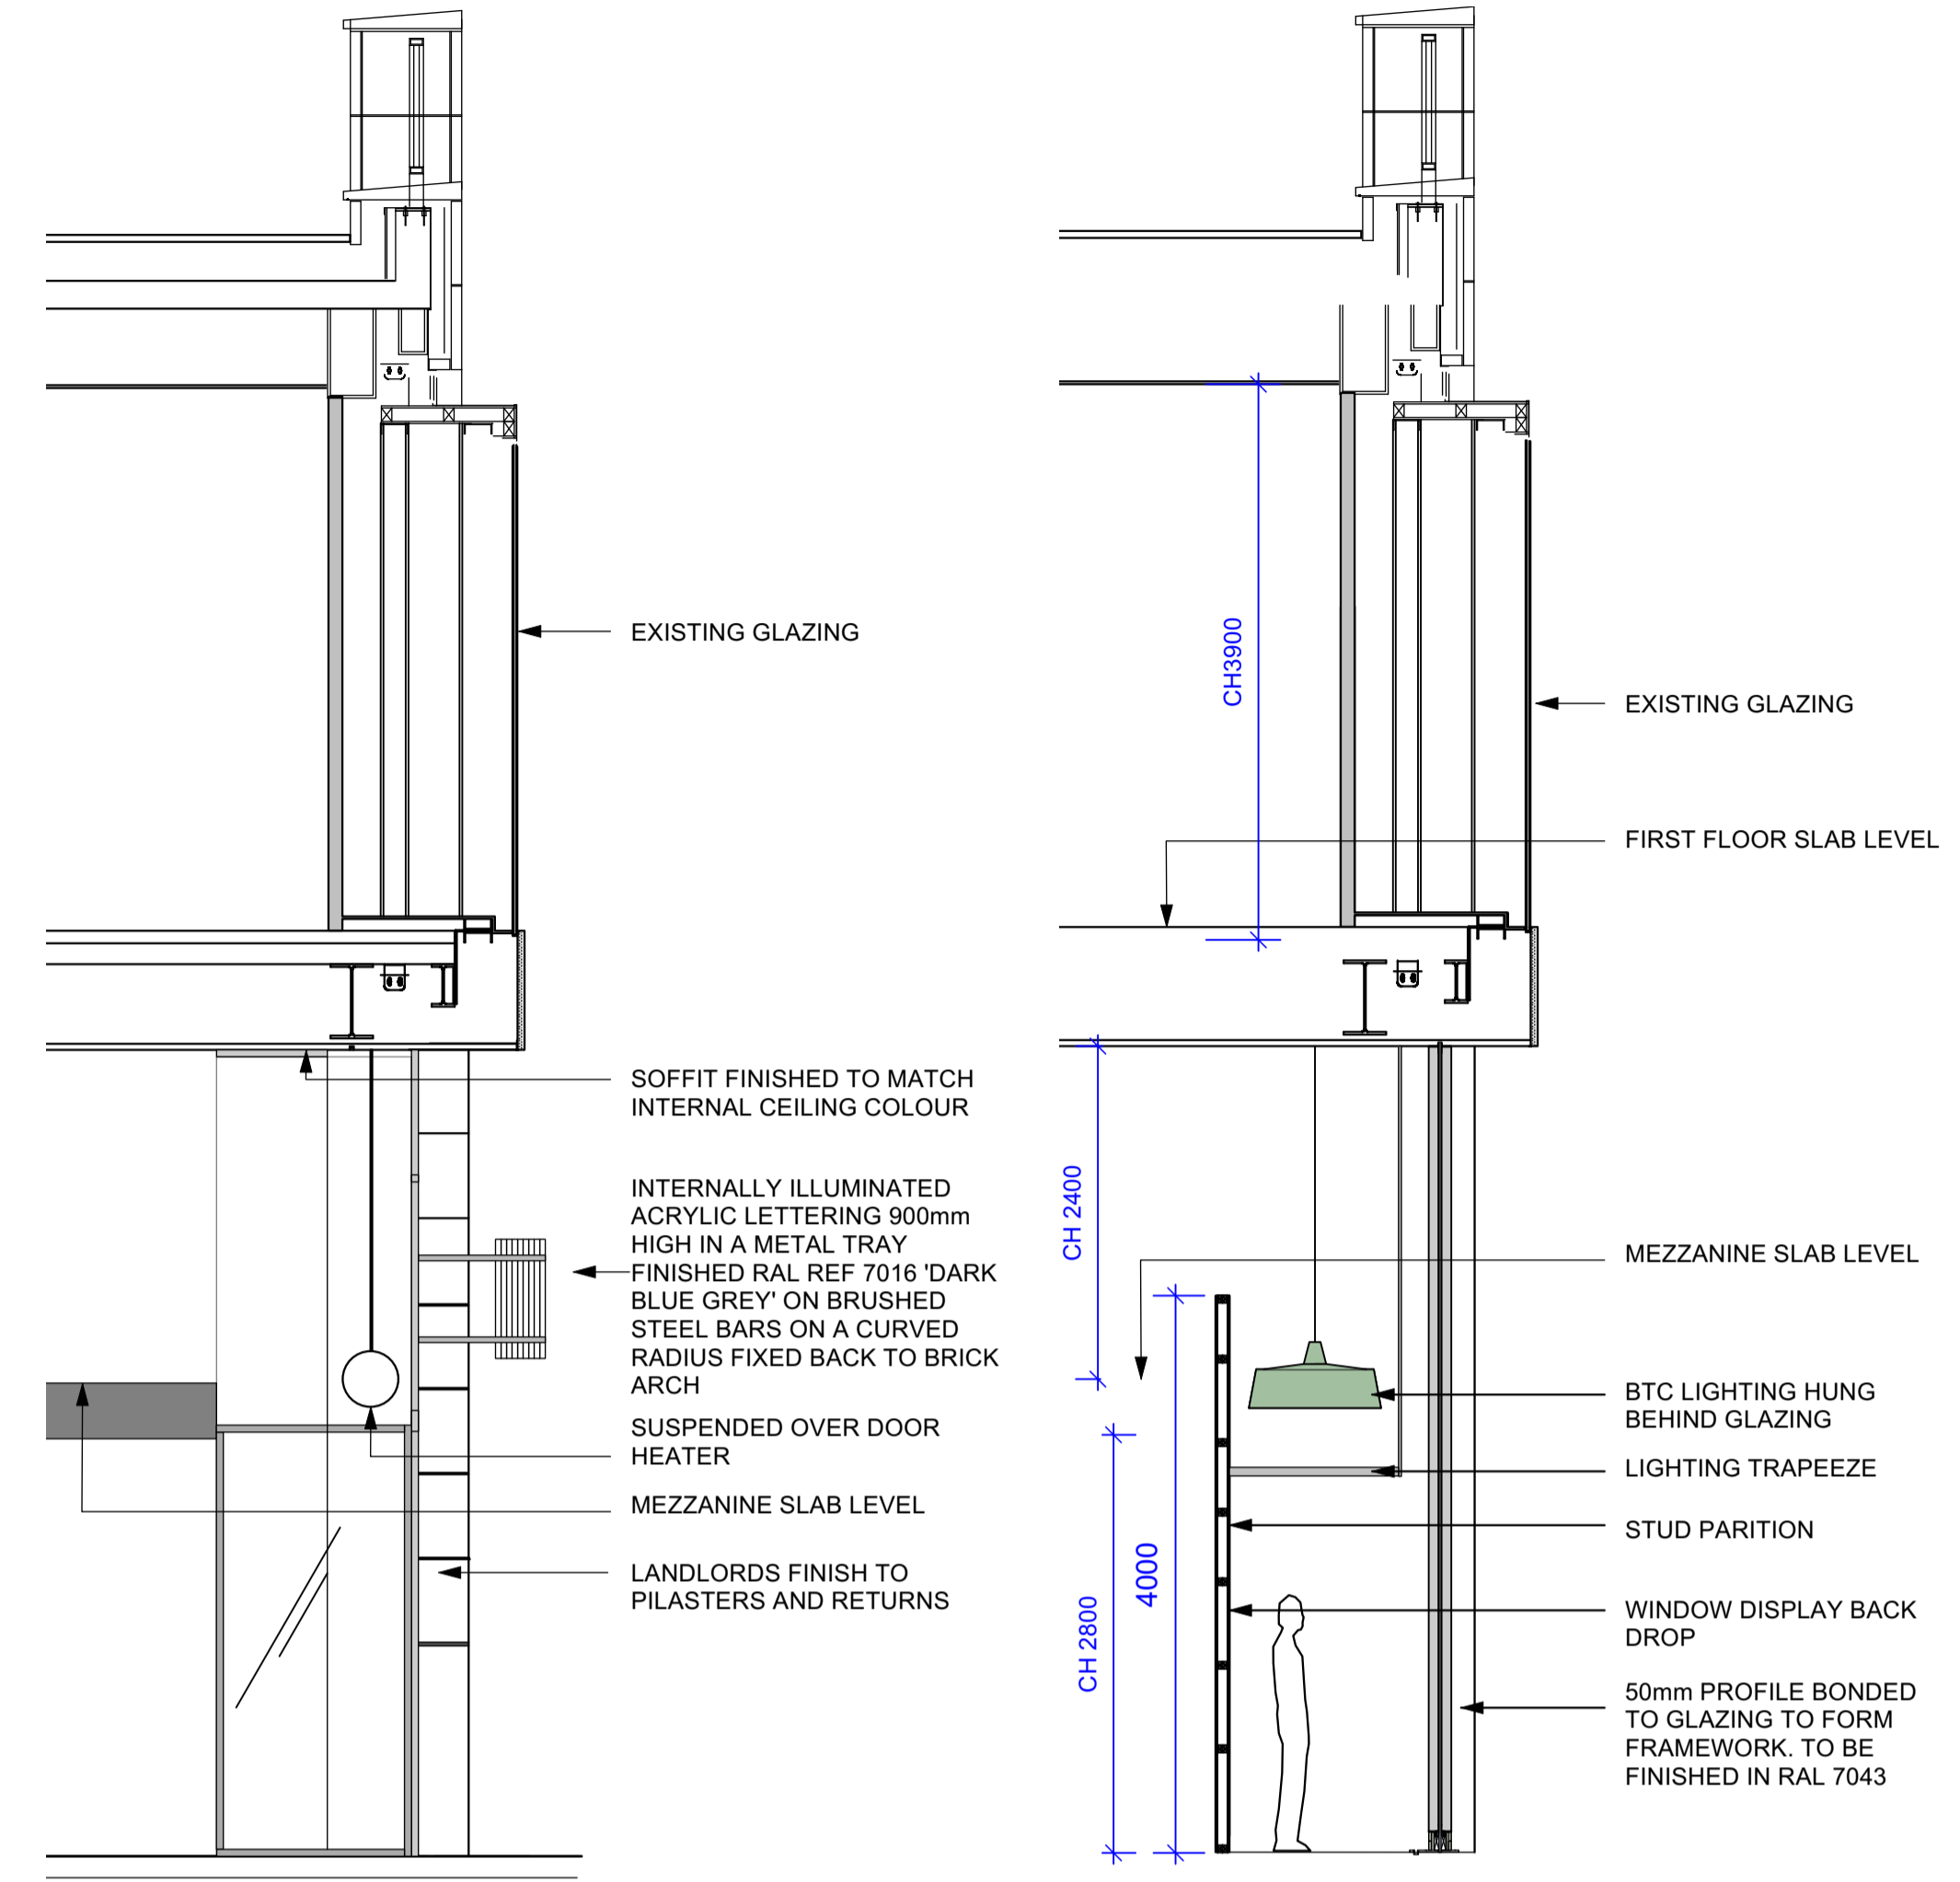

4 SECTION B-B
Scale: 1:50

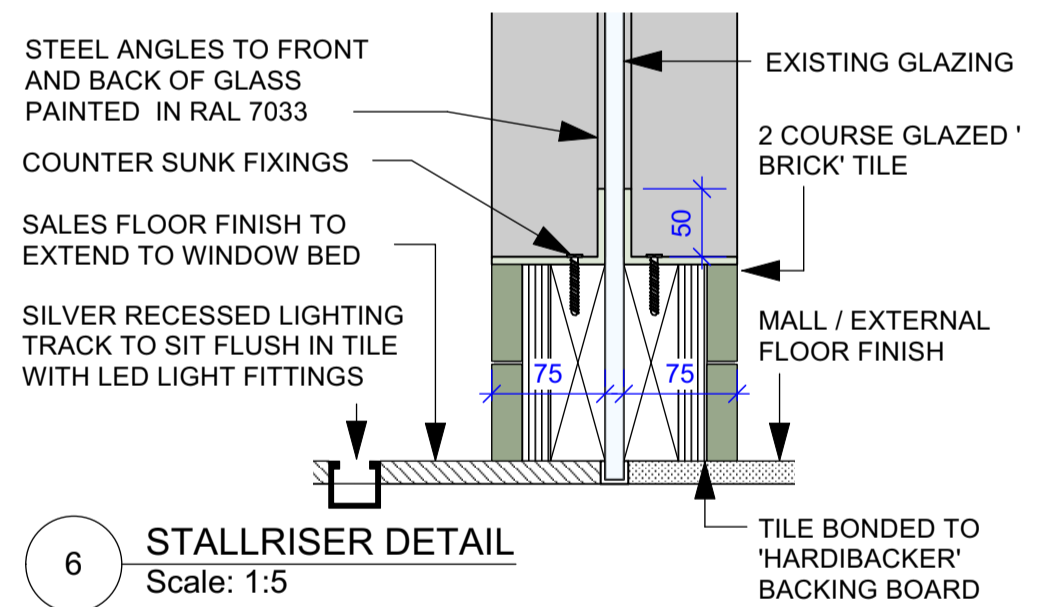


6 STALL RISER DETAIL
Scale: 1:5

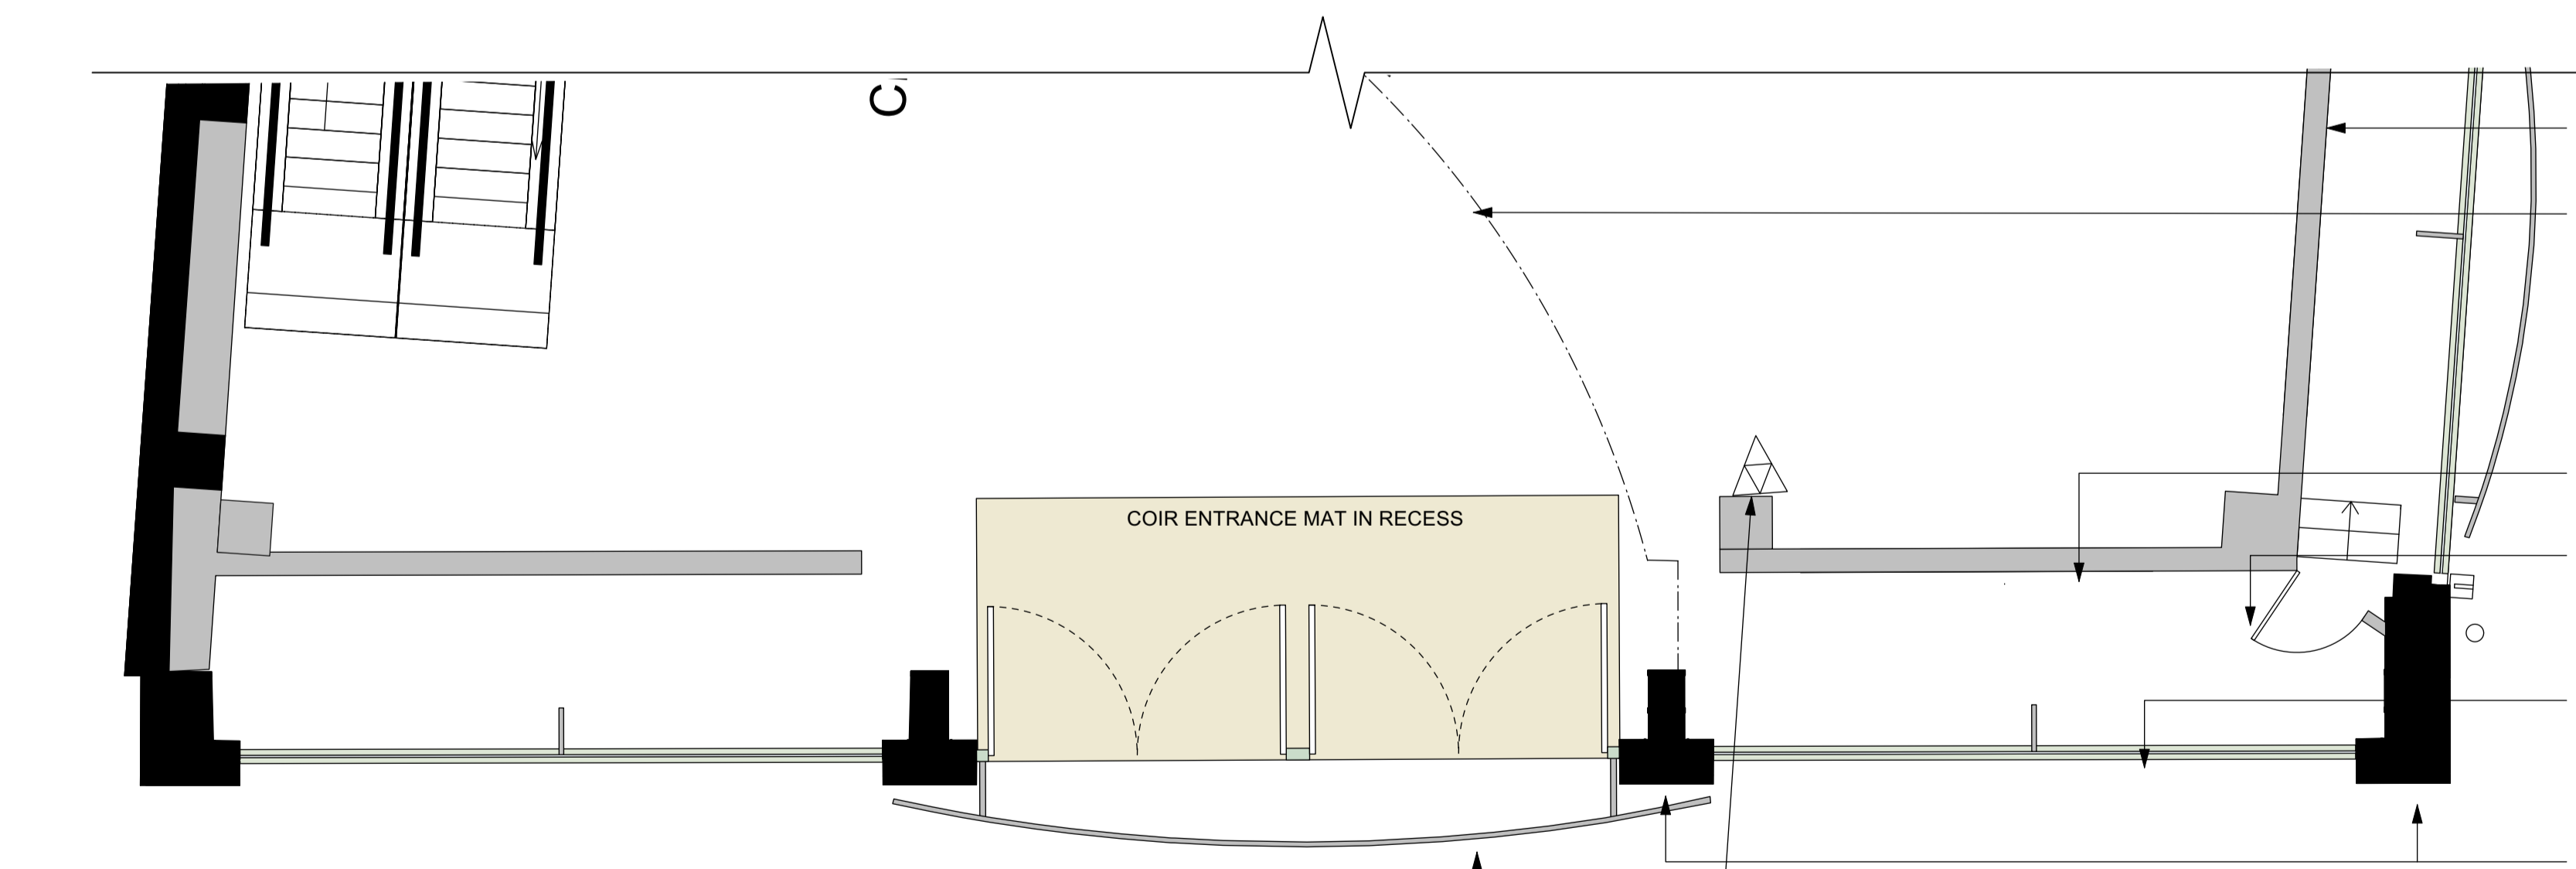

2 PLAN AT GROUND FLOOR
Scale: 1:50

- PARTIAL VIEWS TO BOTH SIDES OF THE WINDOW BACKS
- LINE OF MEZZANINE OPENING ABOVE
- WINDOW DISPLAY BACK DROP
- POSITION OF BTC LIGHTING ABOVE
- 50mm PROFILE BONDED TO GLAZING TO FORM FRAMEWORK. TO BE FINISHED IN RAL 7043 TRAFFIC GREY B
- LANDLORDS PILASTERS

INTERNALLY ILLUMINATED ACRYLIC LETTERING 900mm HIGH IN A METAL TRAY FINISHED RAL REF 7016 'DARK BLUE GREY' ON BRUSHED STEEL BARS ON A CURVED RADIUS FIXED BACK TO BRICK ARCH

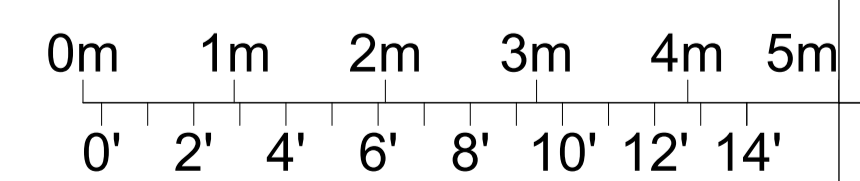

REVISIONS	DESCRIPTION	DATE	INITIAL
-----------	-------------	------	---------

UPGRADE

RiverIsland

PROJECT	UNIT 2.24 LEEDS TRINITY SHOPPING PLAZA	CHEK'D	
		DATE	18.04.23
		SCALE	1:50 @ A1
TITLE	EXISTING SHOPFRONT	DRAWN BY	HK
		DRAWING NO.	939.22.01