
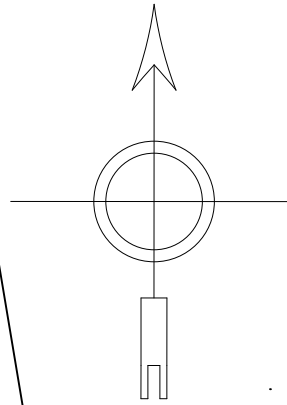



SCALE BAR 1:200

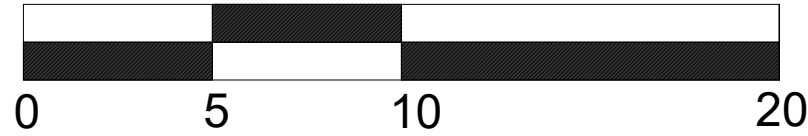

CAR PARK FOR NOS. 22-42 EDWIN STREET

EI Sub Sta


LEGEND

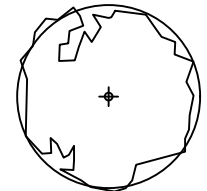


EXISTING TREE




MANHOLE

 

SITE BOUNDARY

 

DRAIN RUN

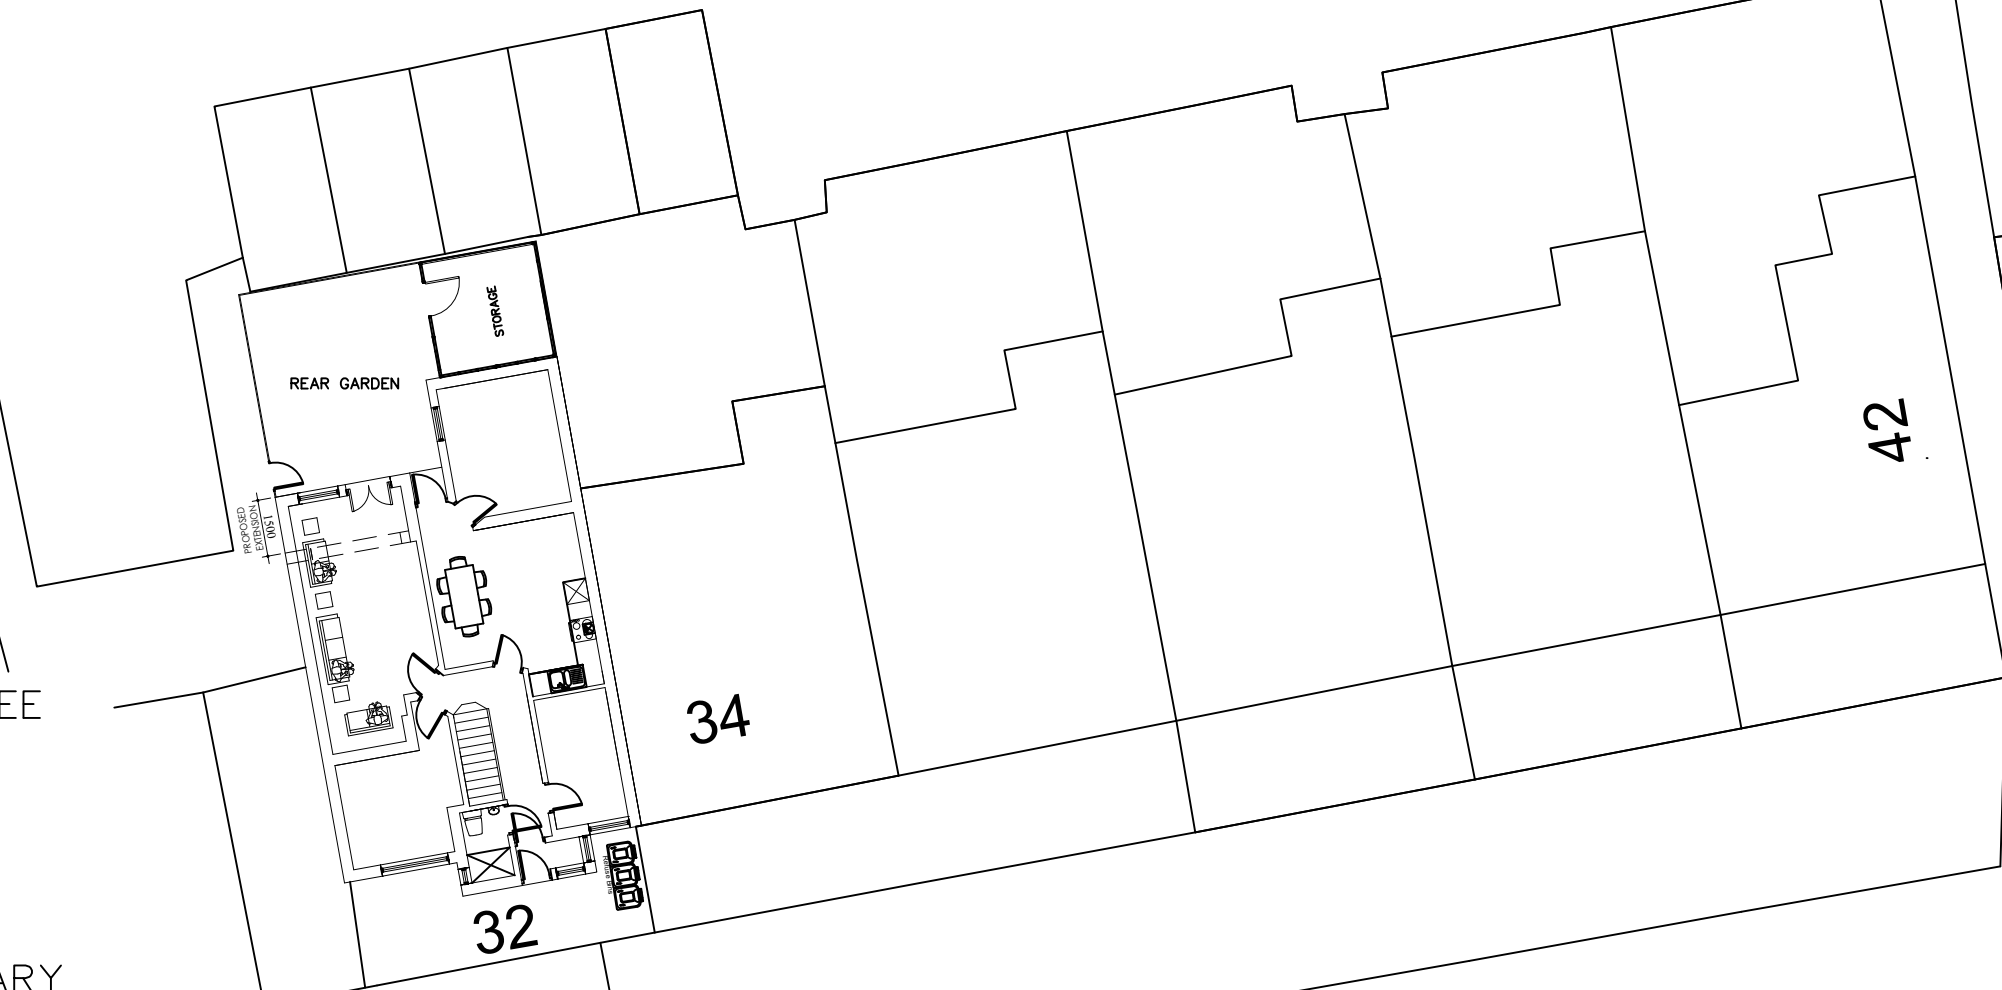

PROPOSED SITE PLAN

32 EDWIN STREET, LONDON E16 1QA

NOTES

PROJECT:

PROPOSED REAR EXTENSION AT
32 EDWIN STREET, LONDON
E16 1QA.

CLIENT:

MR. FABIO LAI

ARCHITECTS:



49 ELSENHAM ROAD, LONDON, E12 6HP
T: +44 (0) 7816 236529
E: archexel@gmail.com

DRWG. TITLE

PROPOSED SITE PLAN

DRAWN	MS
CHECKED	CHIMA AWA ARB
SCALE	1 : 200 @ A3
DATE: APRIL, 2024	SHEET NO
	F-03