



EXISTING REAR ELEVATION



EXISTING LEFT SIDE ELEVATION

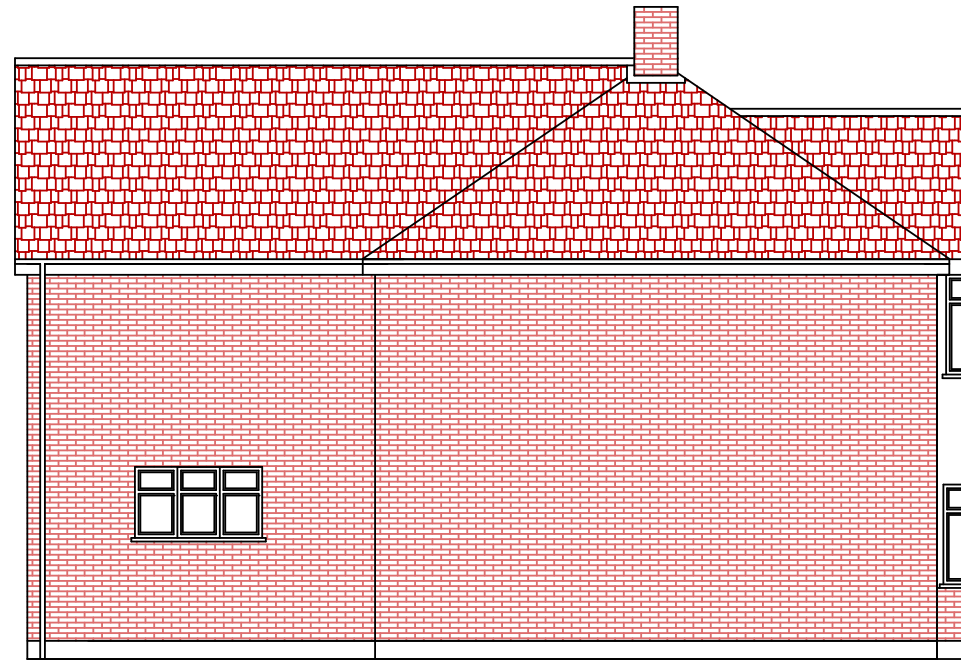

PROPOSED REAR ELEVATION

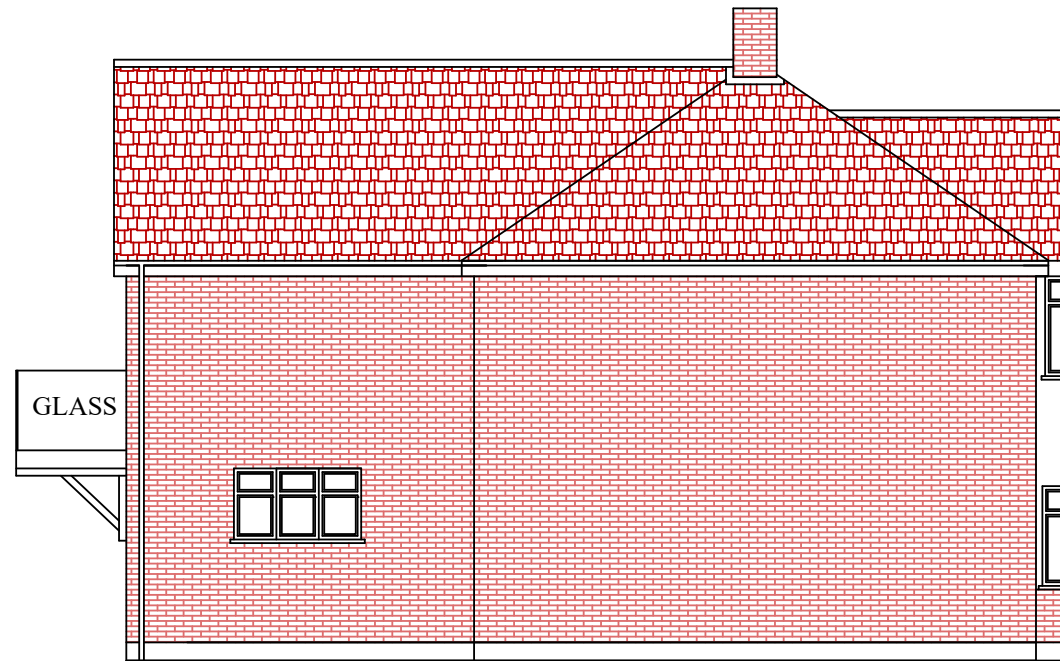

PROPOSED LEFT SIDE ELEVATION

<b>ARCHER ARCHITECTURAL &amp; DESIGN LIMITED</b> 07484117997 www.plans4me.co.uk	Site address Irvine House Shotley Road Chelmondiston IP9 1EE	Client  On behalf      Gordon Dale	Drg No 678744	Drn by JST	Date 19/04/2024
			ISSUE # (a)		SCALE 1:100