


NB:
 ALTHOUGH EVERY EFFORT IS MADE TO ENSURE
 THE ACCURACY OF THESE PLANS,
 THE MEASUREMENTS ARE NOT GUARANTEED.
 ONE SHOULD RETAKE MEASUREMENTS AGAIN.
 THE PLANS HAVE BEEN DRAWN AS PER WHAT WAS
 VISIBLE UPON A SITE VISIT. THE INTEGRITY OF LOAD
 BEARINGS SHOULD BE CHECKED

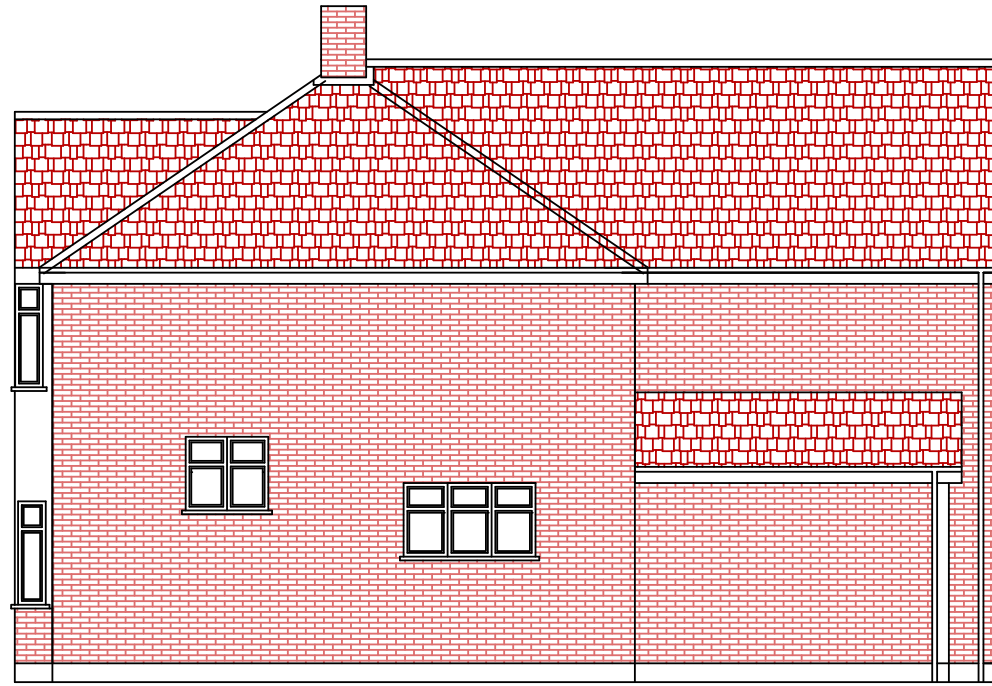


EXISTING FRONT ELEVATION



EXISTING RIGHT SIDE ELEVATION



PROPOSED FRONT ELEVATION

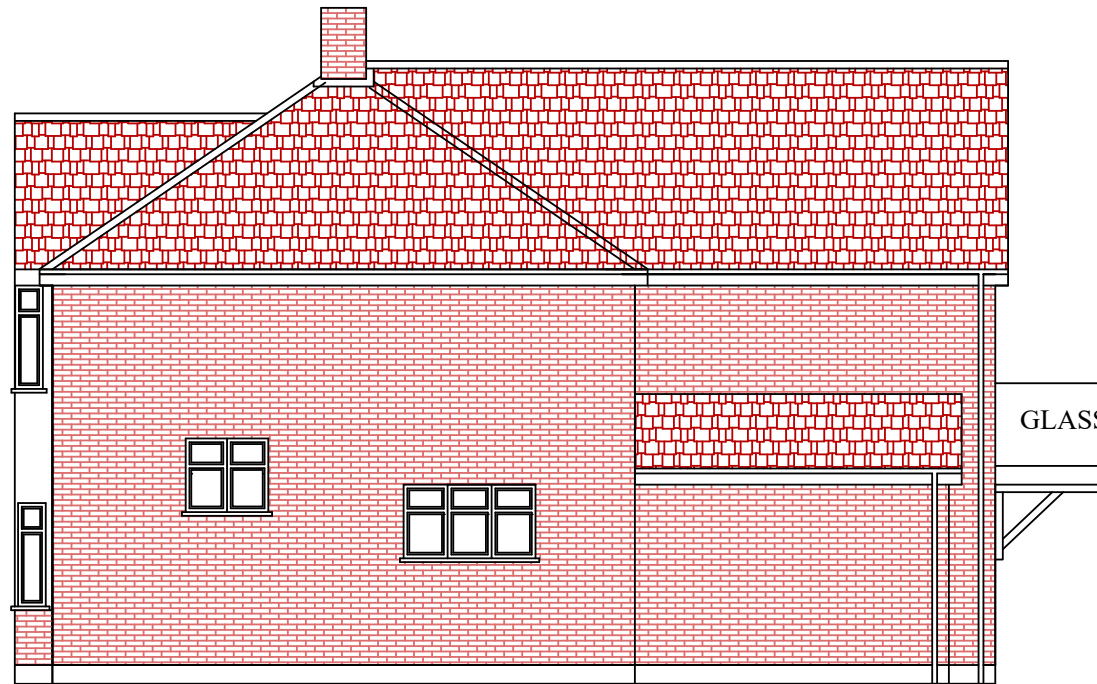

PROPOSED RIGHT SIDE ELEVATION

ARCHER ARCHITECTURAL & DESIGN LIMITED 07484117997 www.plans4me.co.uk	Site address Irvine House Shotley Road Chelmondiston IP9 1EE	Client On behalf Gordon Dale	Drg No 678744	Drn by JST	Date 19/04/2024
			ISSUE # (a)		SCALE 1:100