

 
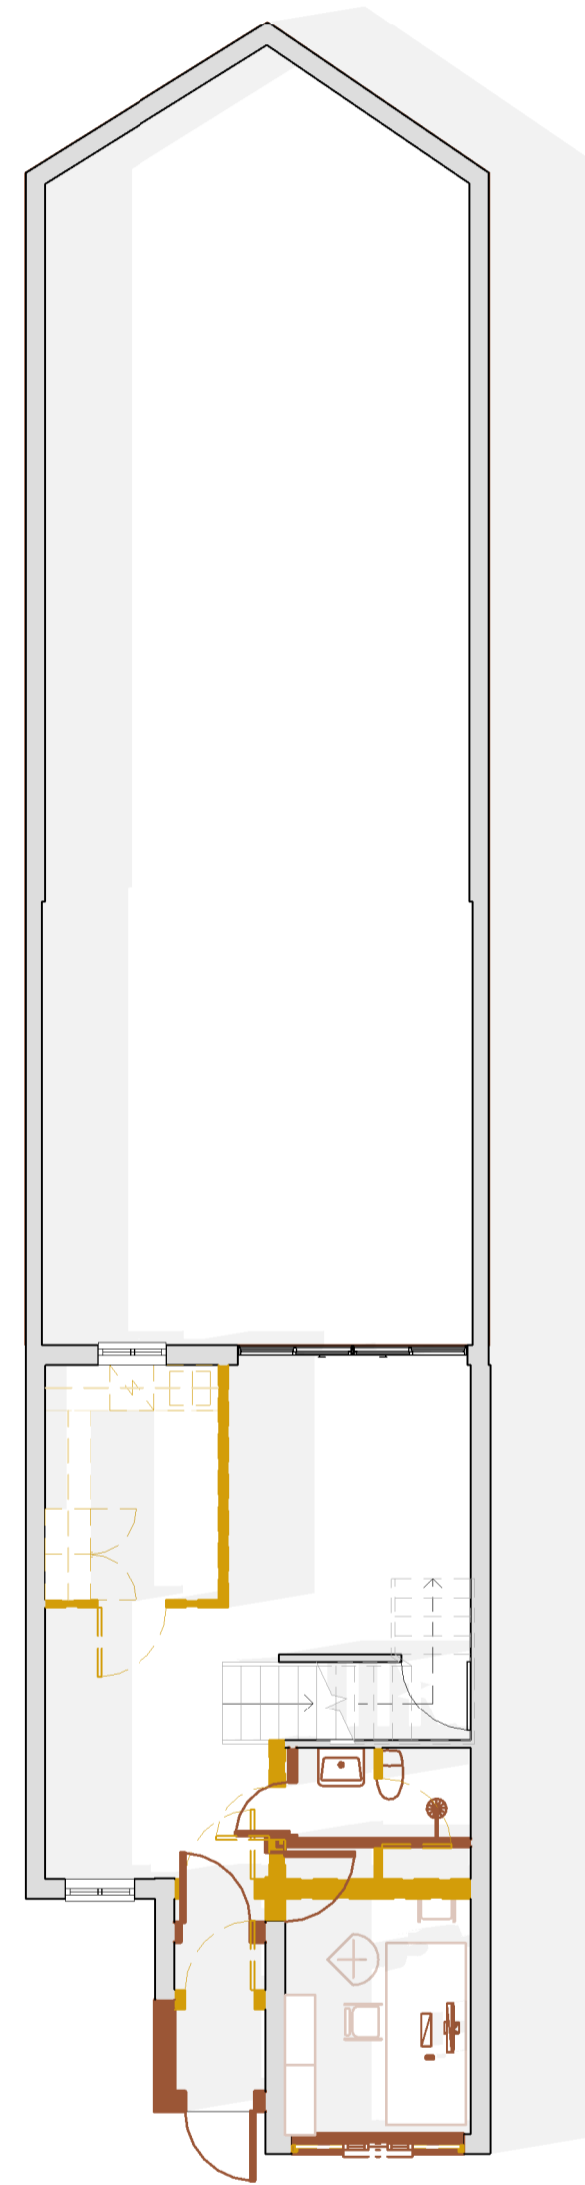


1 1.GF Existing
1 : 100

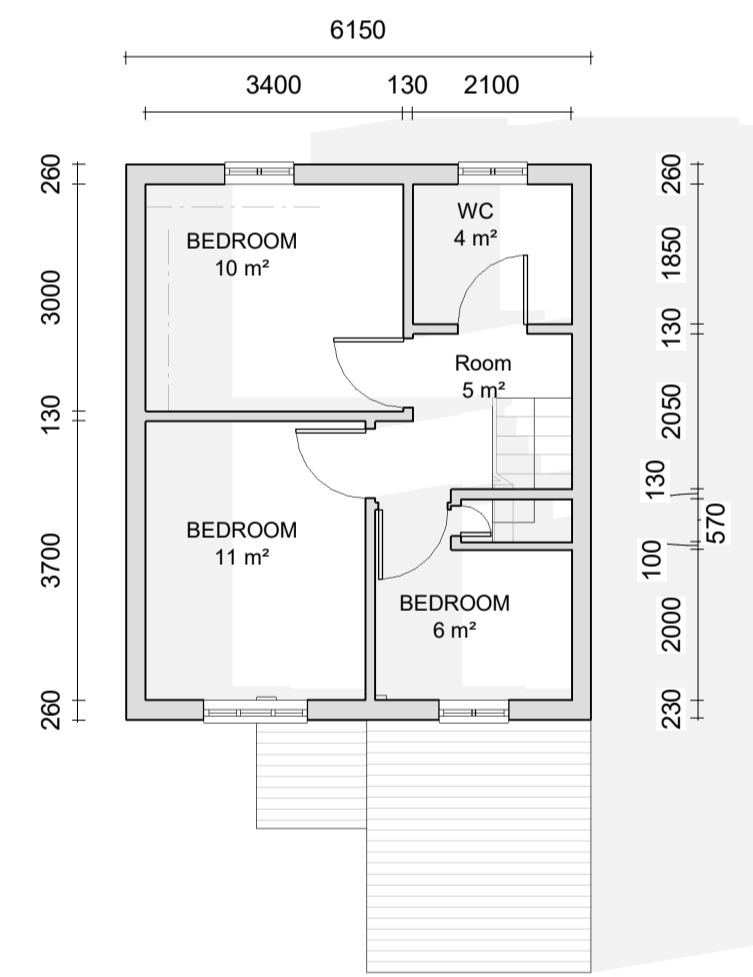


2 2.FF Existing
1 : 100


 
CLIENT Vasy Thiruudaian	TITLE Existing Floor Plan	DRAWING NO. BREG-0Designer	Design & Build by  www.ibmconstruction.co.uk Contact:-07904093598
PROJECT 21 Darwin Close, N11 1TA	DESIGNED BY SAURABH BHARTI	<ul style="list-style-type: none"> STRUCTURE TO BE DEMOLISHED EXISTING STRUCTURE PROPOSED STRUCTURE SHARED WALL 	
DATE 07-12-2023	SHEET SCALE 1:50@A1 		




1 1.GF Demo
1 : 100

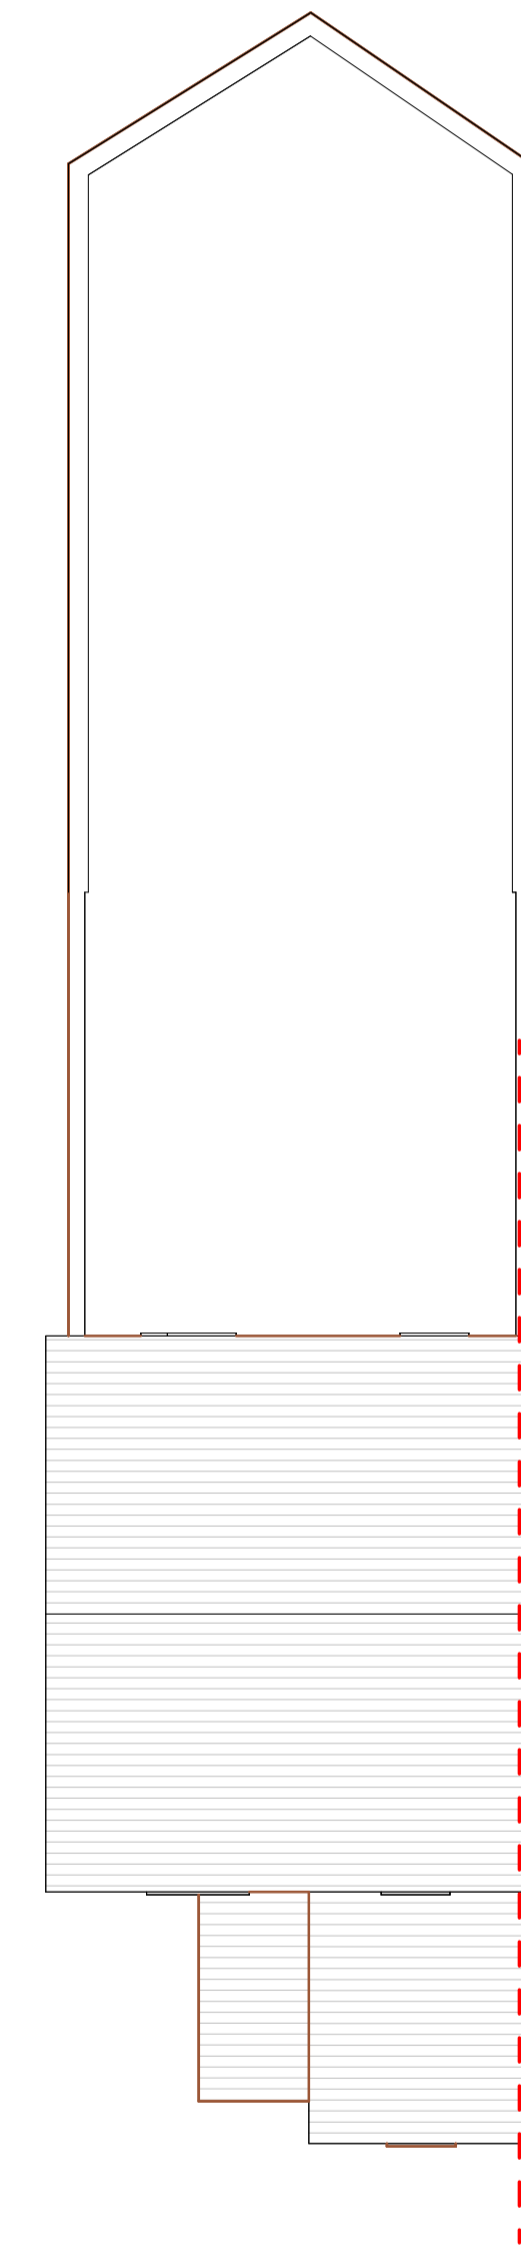


2 4.Roof Demo
1 : 100


 
CLIENT Vasy Thiruudaian	TITLE Demo	DRAWING NO. BREG-0Designer	Design & Build by  www.ibmconstruction.co.uk Contact:-07904093598
PROJECT 21 Darwin Close, N11 1TA	DESIGNED BY SAURABH BHARTI	STRUCTURE TO BE DEMOLISHED EXISTING STRUCTURE PROPOSED STRUCTURE SHARED WALL	
DATE 07-12-2023	SHEET SCALE 1:50@A1		

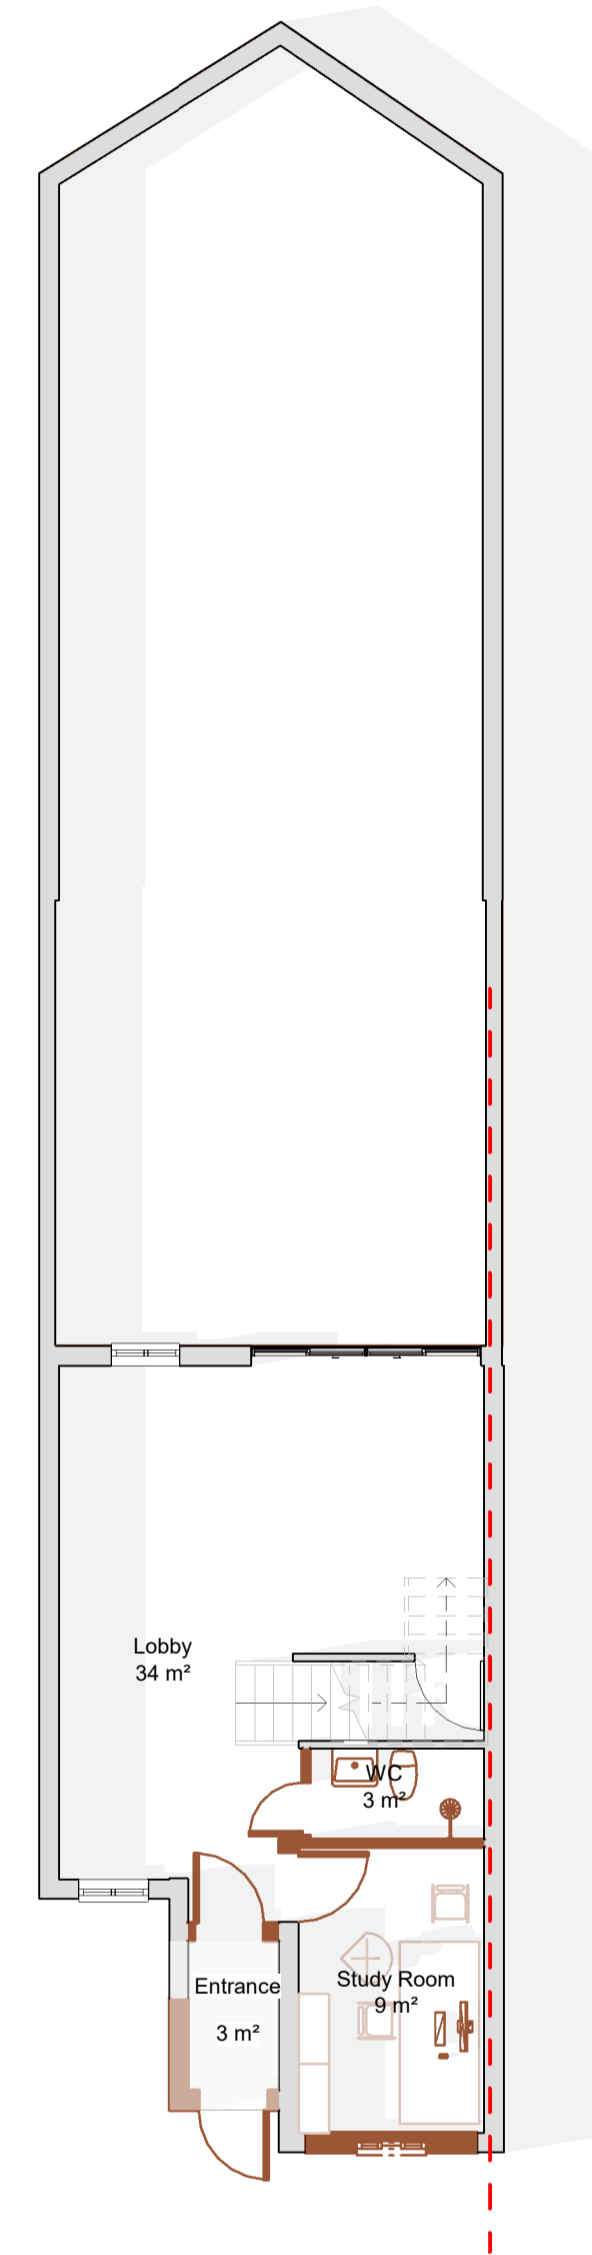


3 1.GF Propsed.
1 : 100

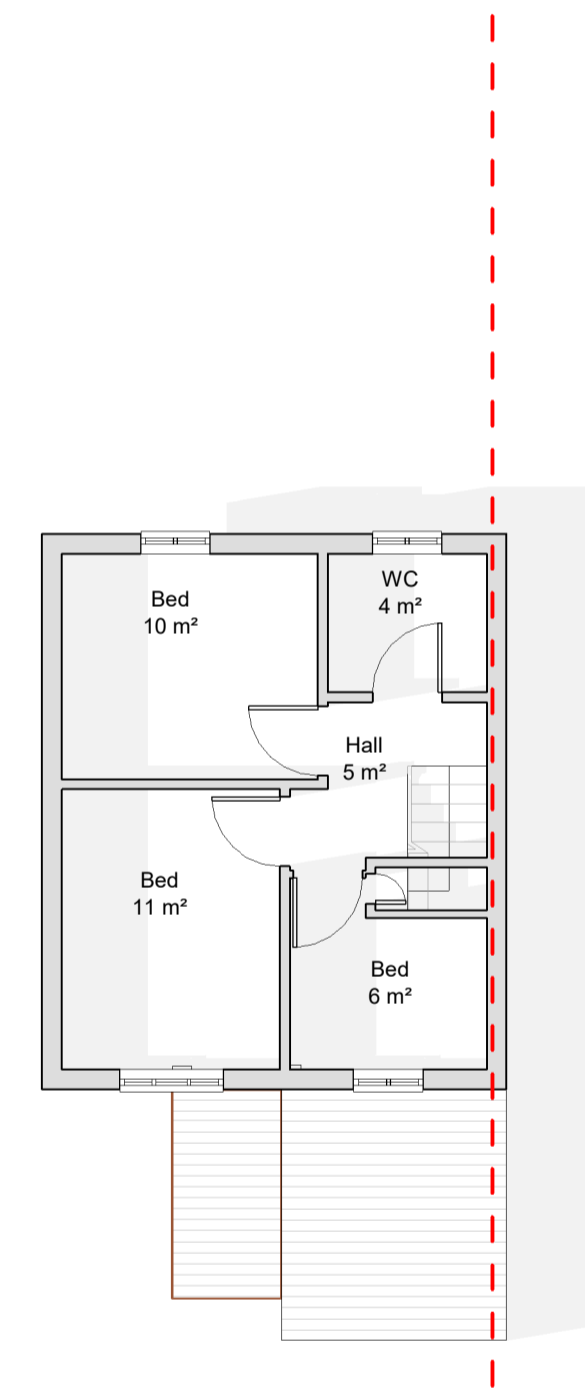




1 2.FF Propsed .
1 : 100

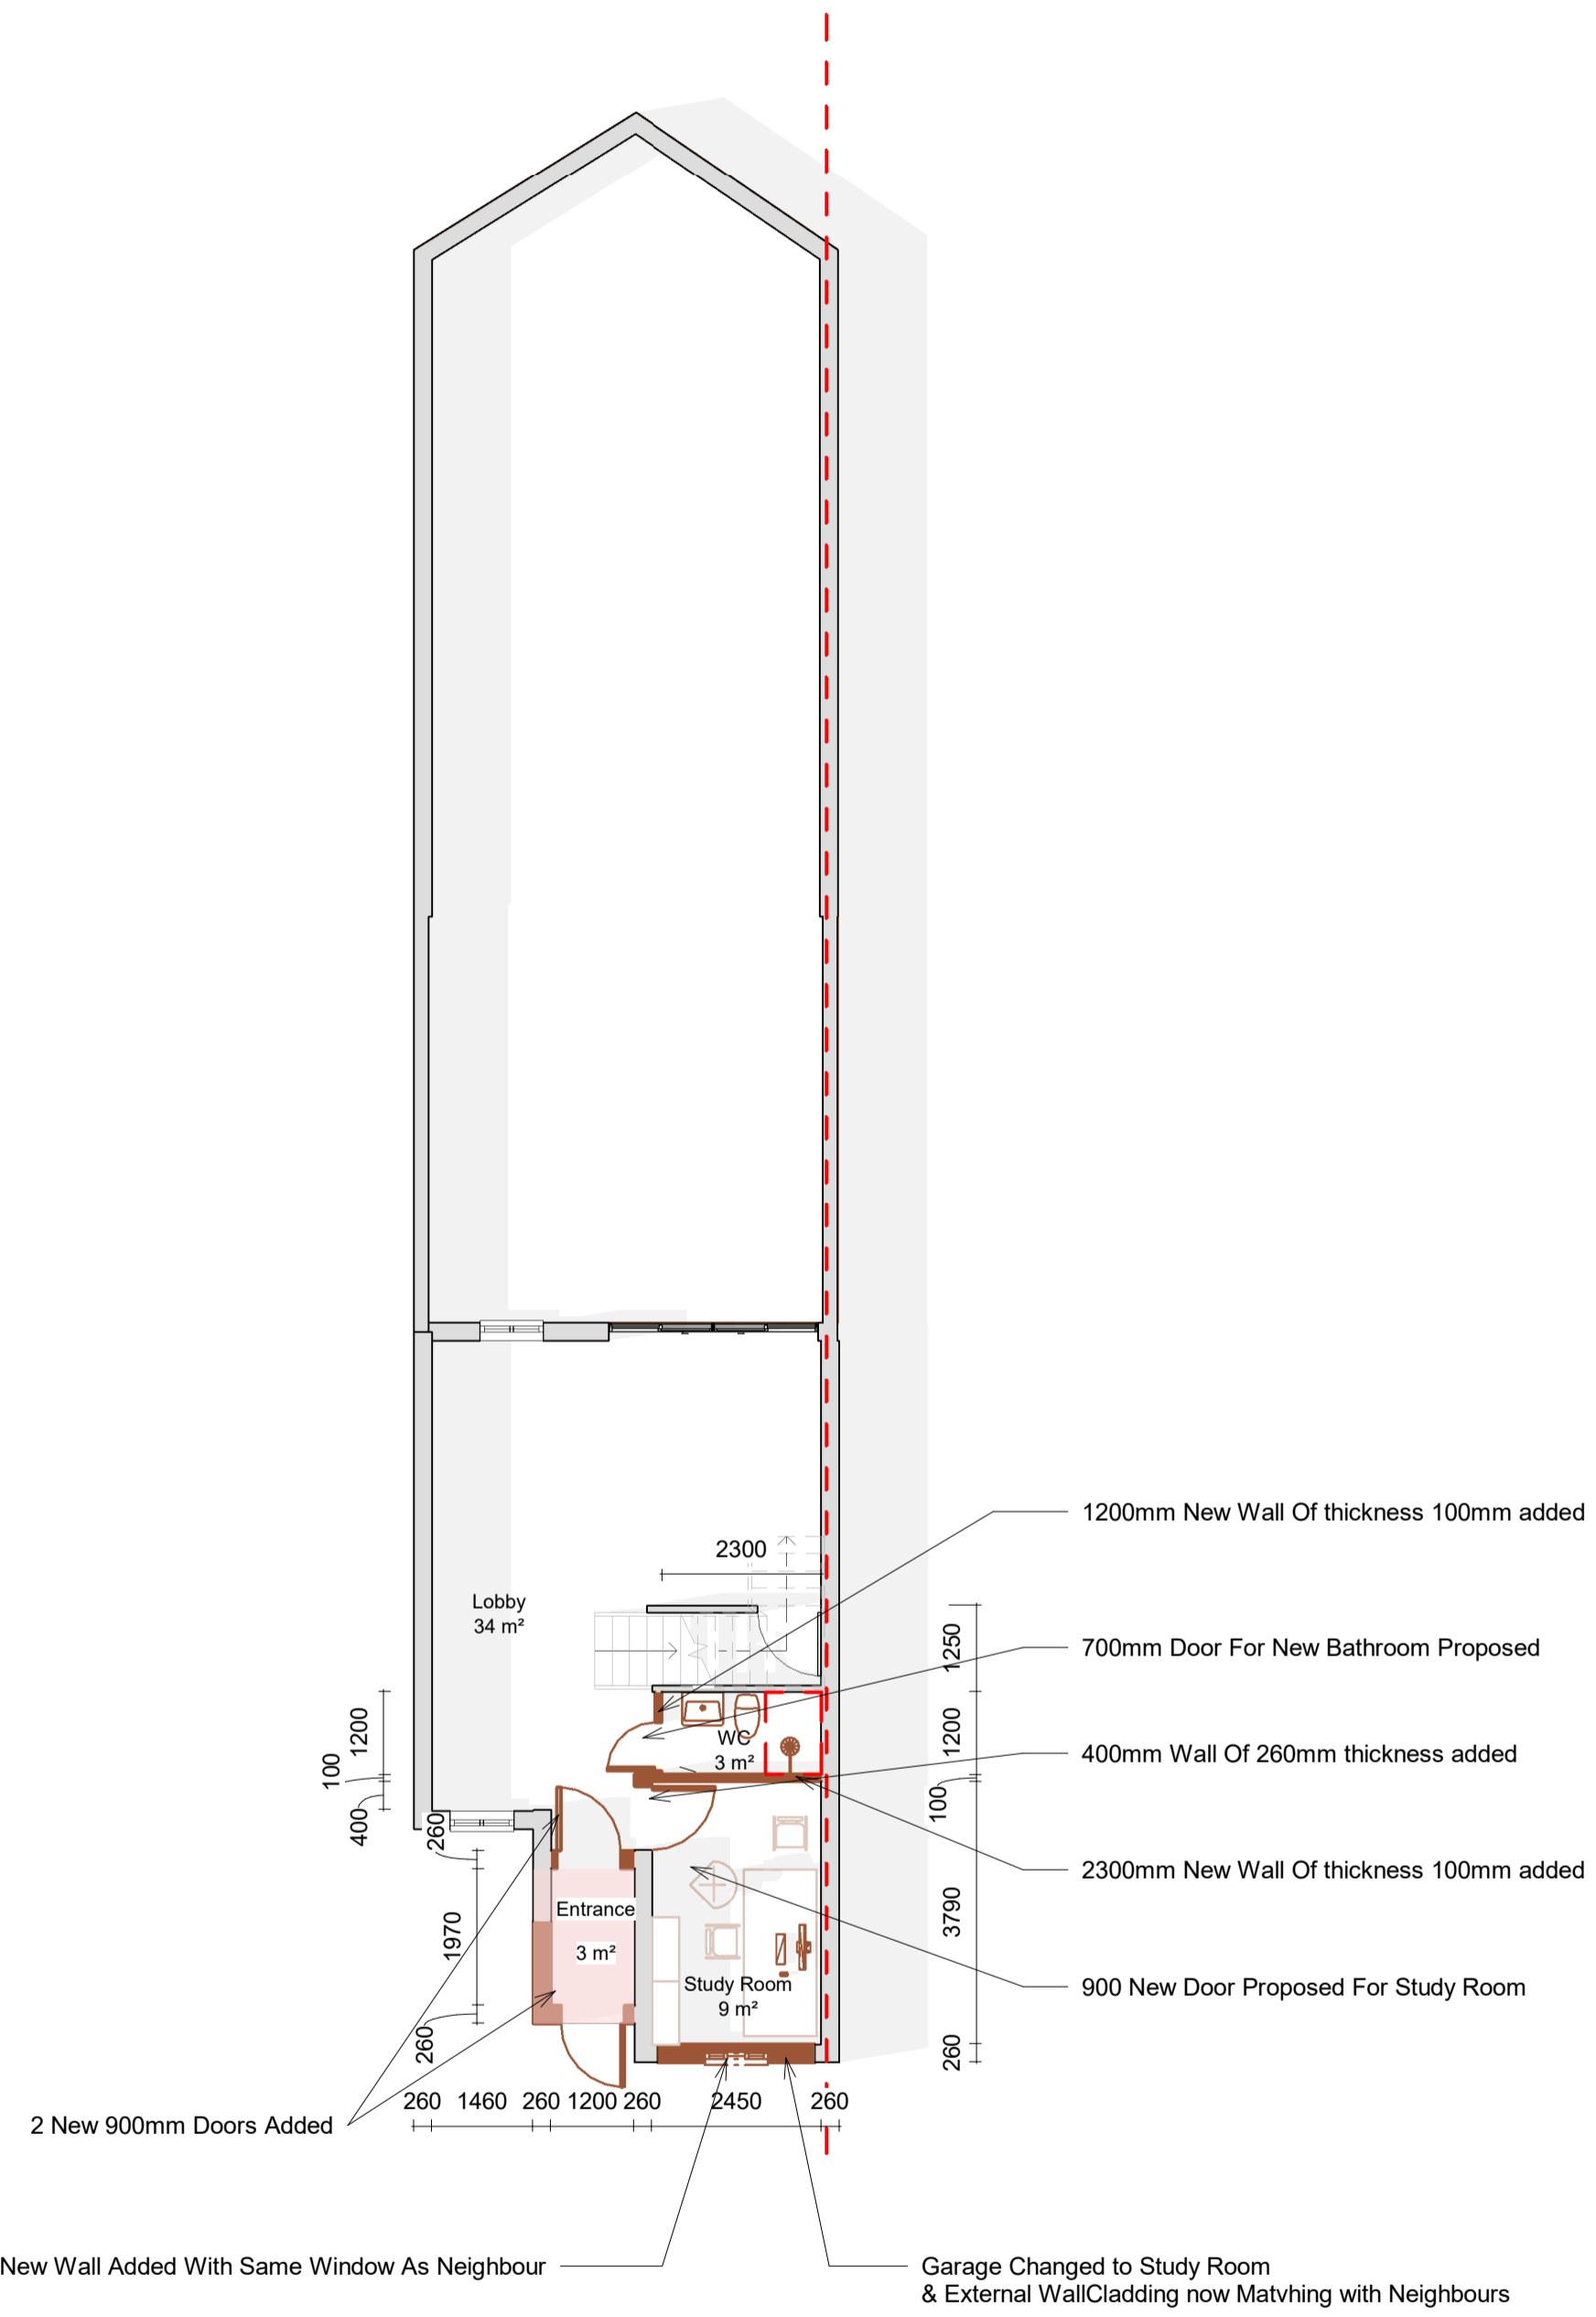
CLIENT Vasy Thiruudaian	TITLE Proposed Plan	DRAWING NO. BREG-0Designer	Design & Build by  www.ibmconstruction.co.uk Contact:-07904093598
PROJECT 21 Darwin Close, N11 1TA	DESIGNED BY SAURABH BHARTI	■ STRUCTURE TO BE DEMOLISHED ■ EXISTING STRUCTURE ■ PROPOSED STRUCTURE ▨ SHARED WALL	
DATE 07-12-2023	SHEET SCALE 1:50@A1		

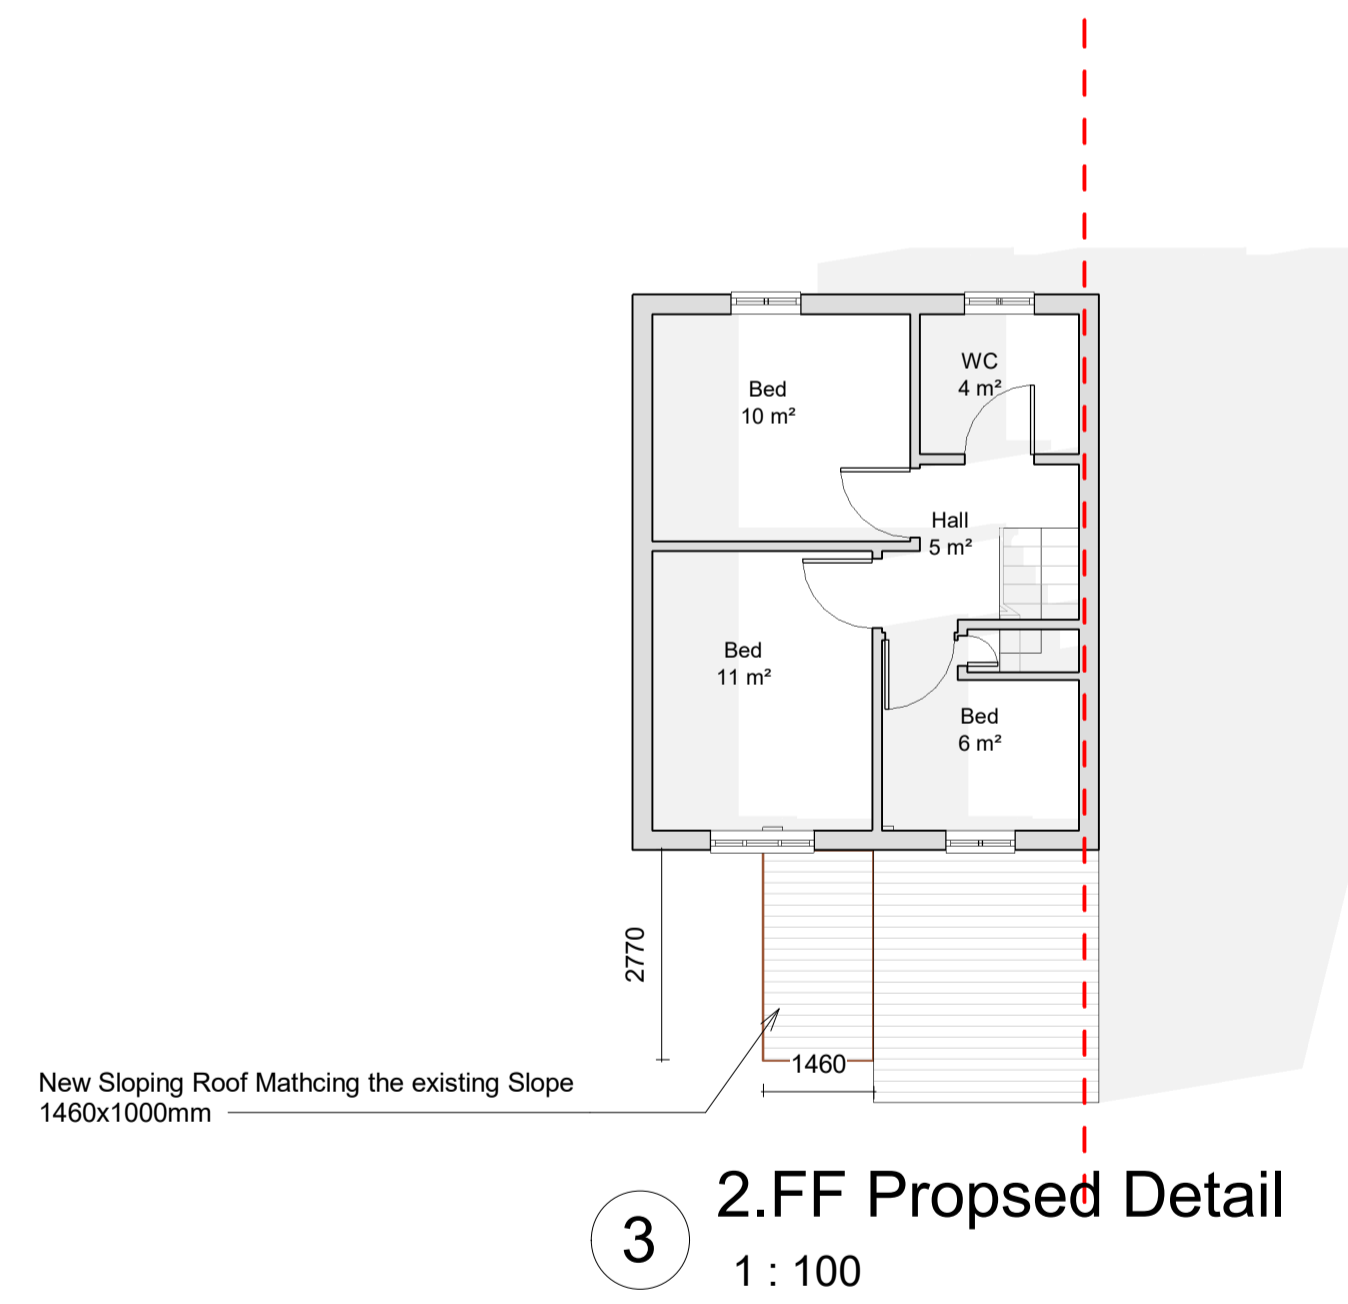


2 1.GF Propsed Detail
1 : 100



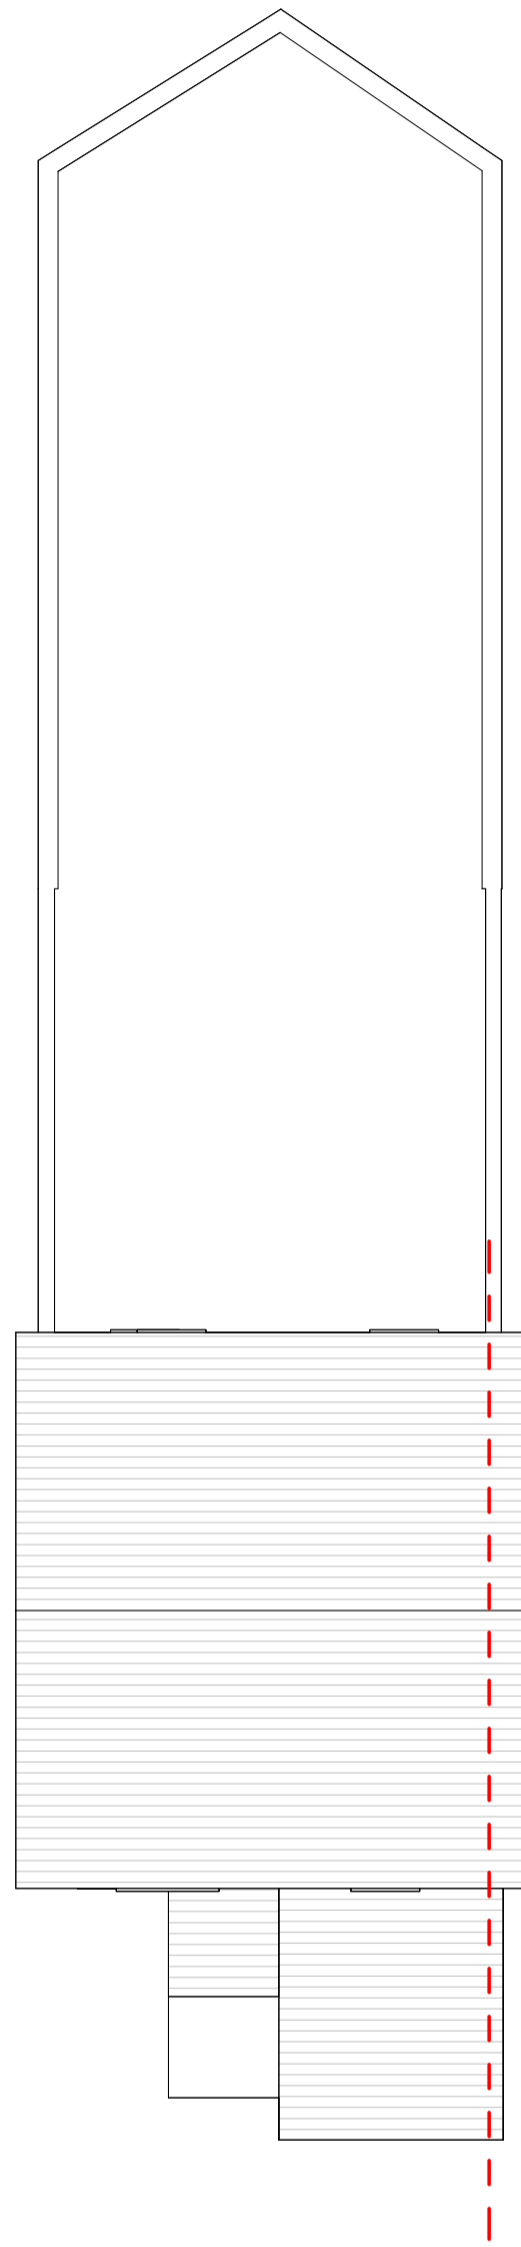

CLIENT Vasy Thiruudaian	TITLE Detail Proposed Floor Plan	DRAWING NO. BREG-0Designer	Design & Build by 
PROJECT 21 Darwin Close, N11 1TA	DESIGNED BY SAURABH BHARTI	<ul style="list-style-type: none"> STRUCTURE TO BE DEMOLISHED EXISTING STRUCTURE PROPOSED STRUCTURE SHARED WALL 	
DATE 07-12-2023	SHEET SCALE 1:50@A1		
		www.ibmconstruction.co.uk Contact:-07904093598	

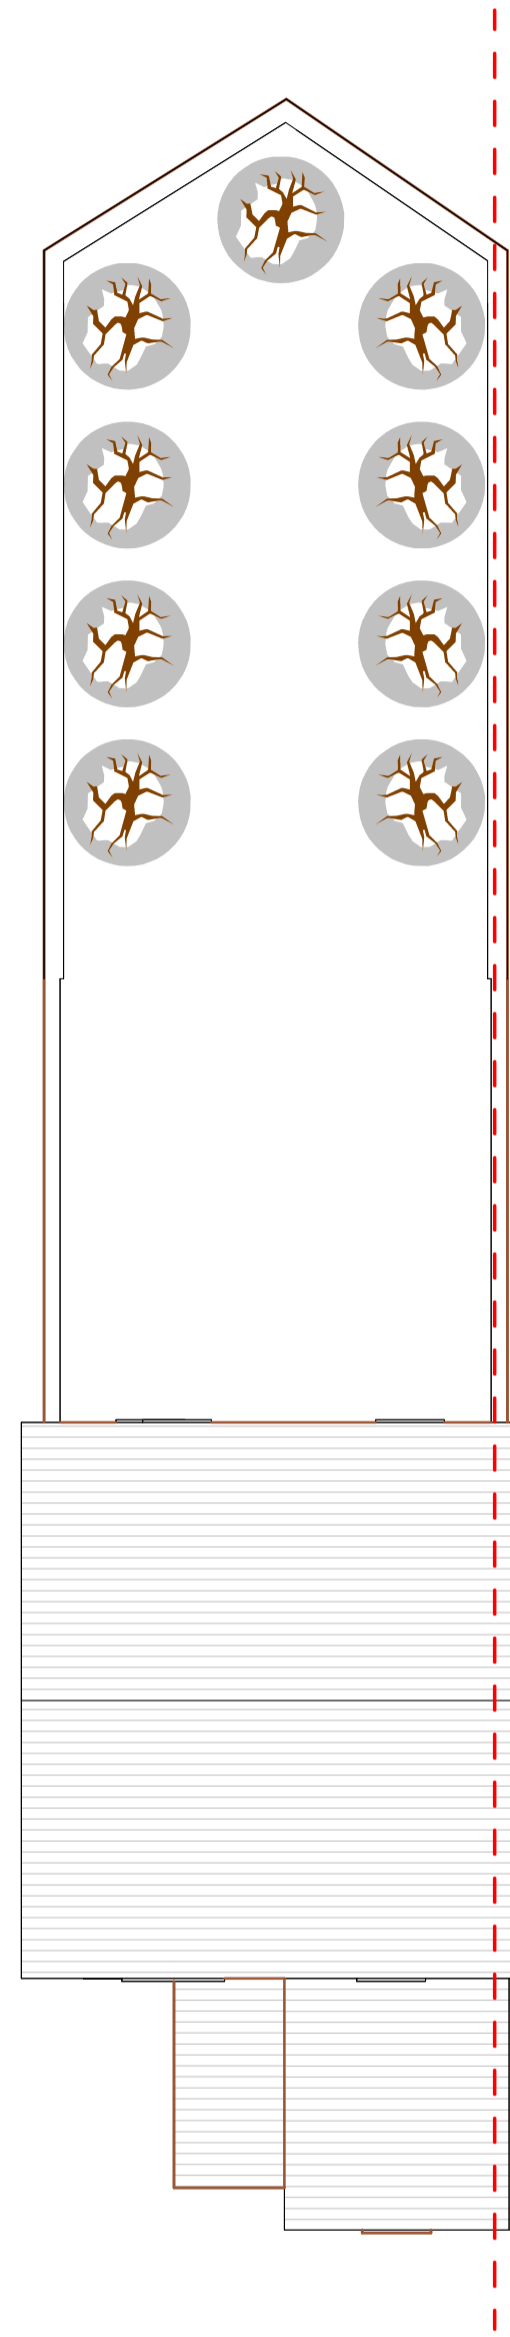


1 4.Roof Existing
1 : 100




3 4.Roof Proposed
1 : 100


CLIENT Vasy Thiruudaian	TITLE Existing Roof & Proposed Roof	DRAWING NO. BREG-01	Design & Build by  www.ibmconstruction.co.uk Contact:-07904093598
PROJECT 21 Darwin Close, N11 1TA	DESIGNED BY SAURABH BHARTI	■ STRUCTURE TO BE DEMOLISHED ■ EXISTING STRUCTURE ■ PROPOSED STRUCTURE ▨ SHARED WALL	
DATE 07-12-2023	SHEET SCALE 1:50@A1		

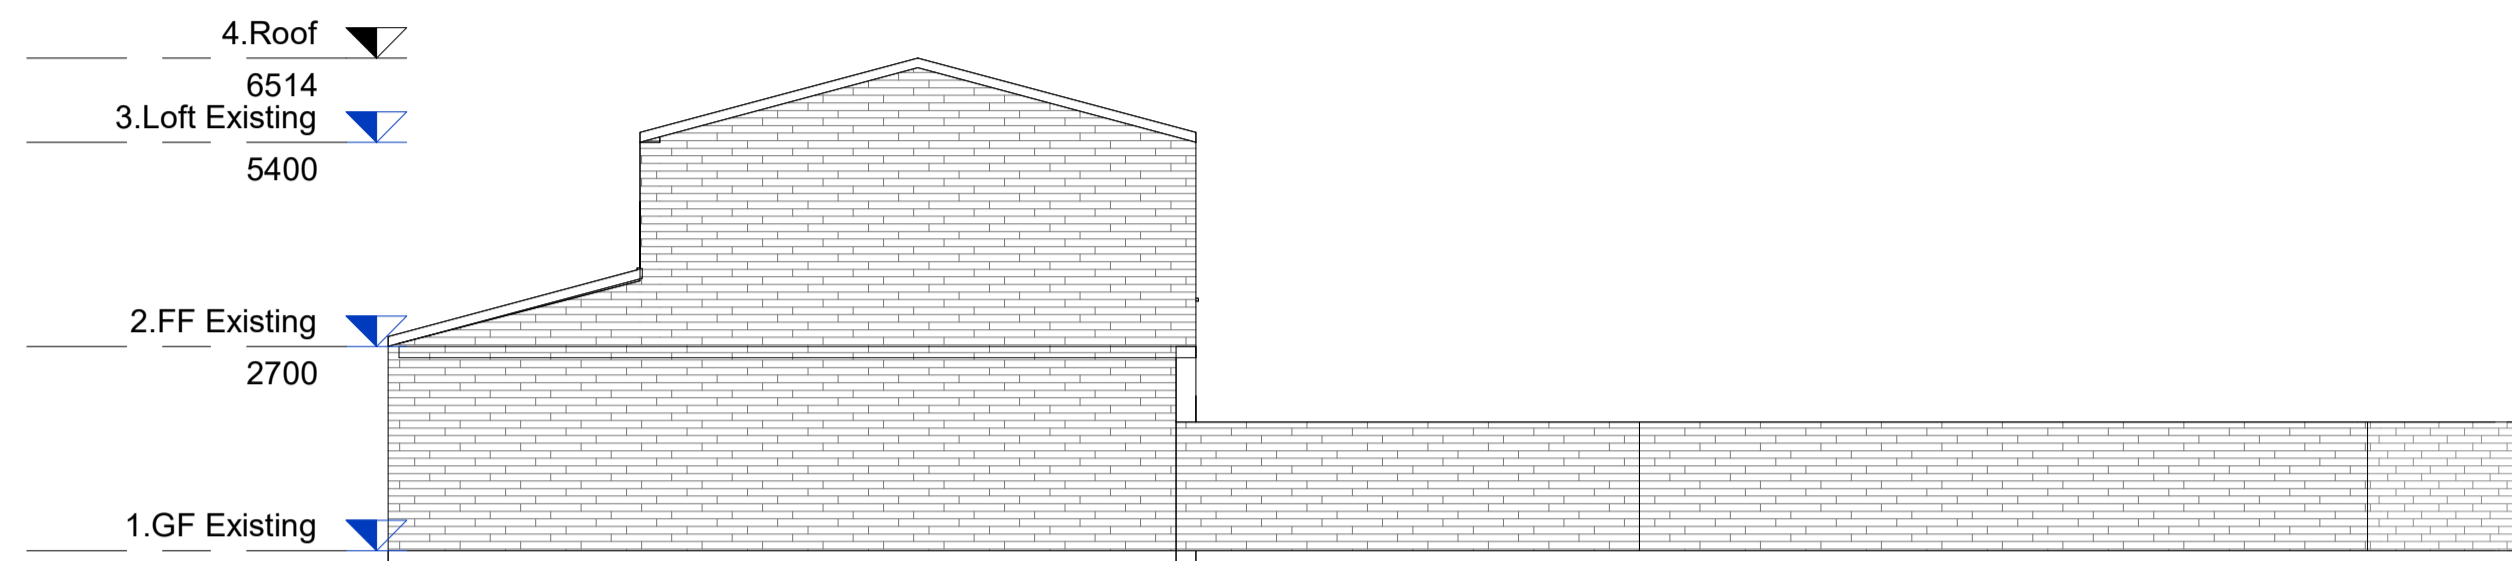


1 East Existing
1 : 100

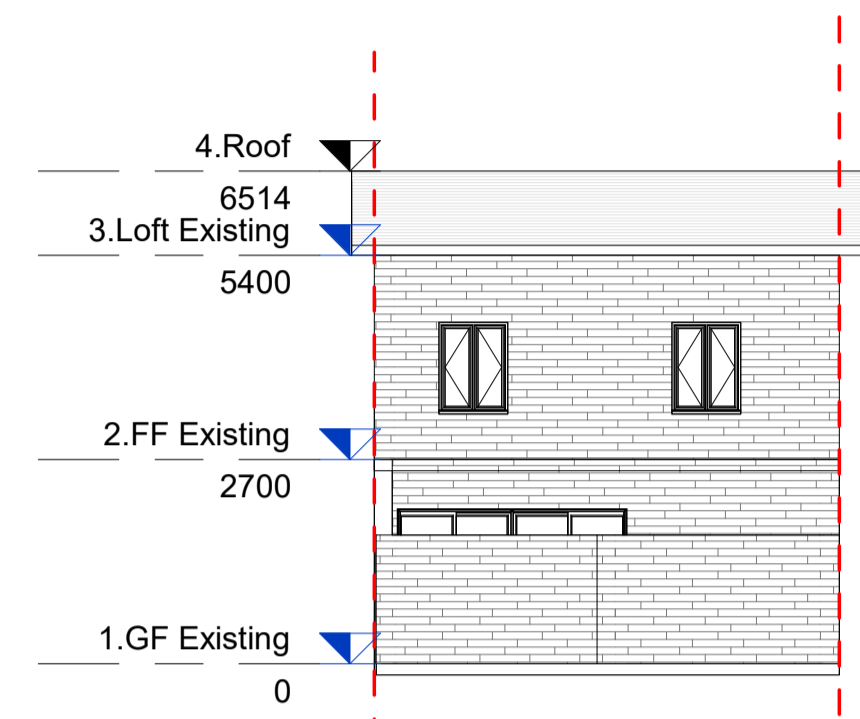

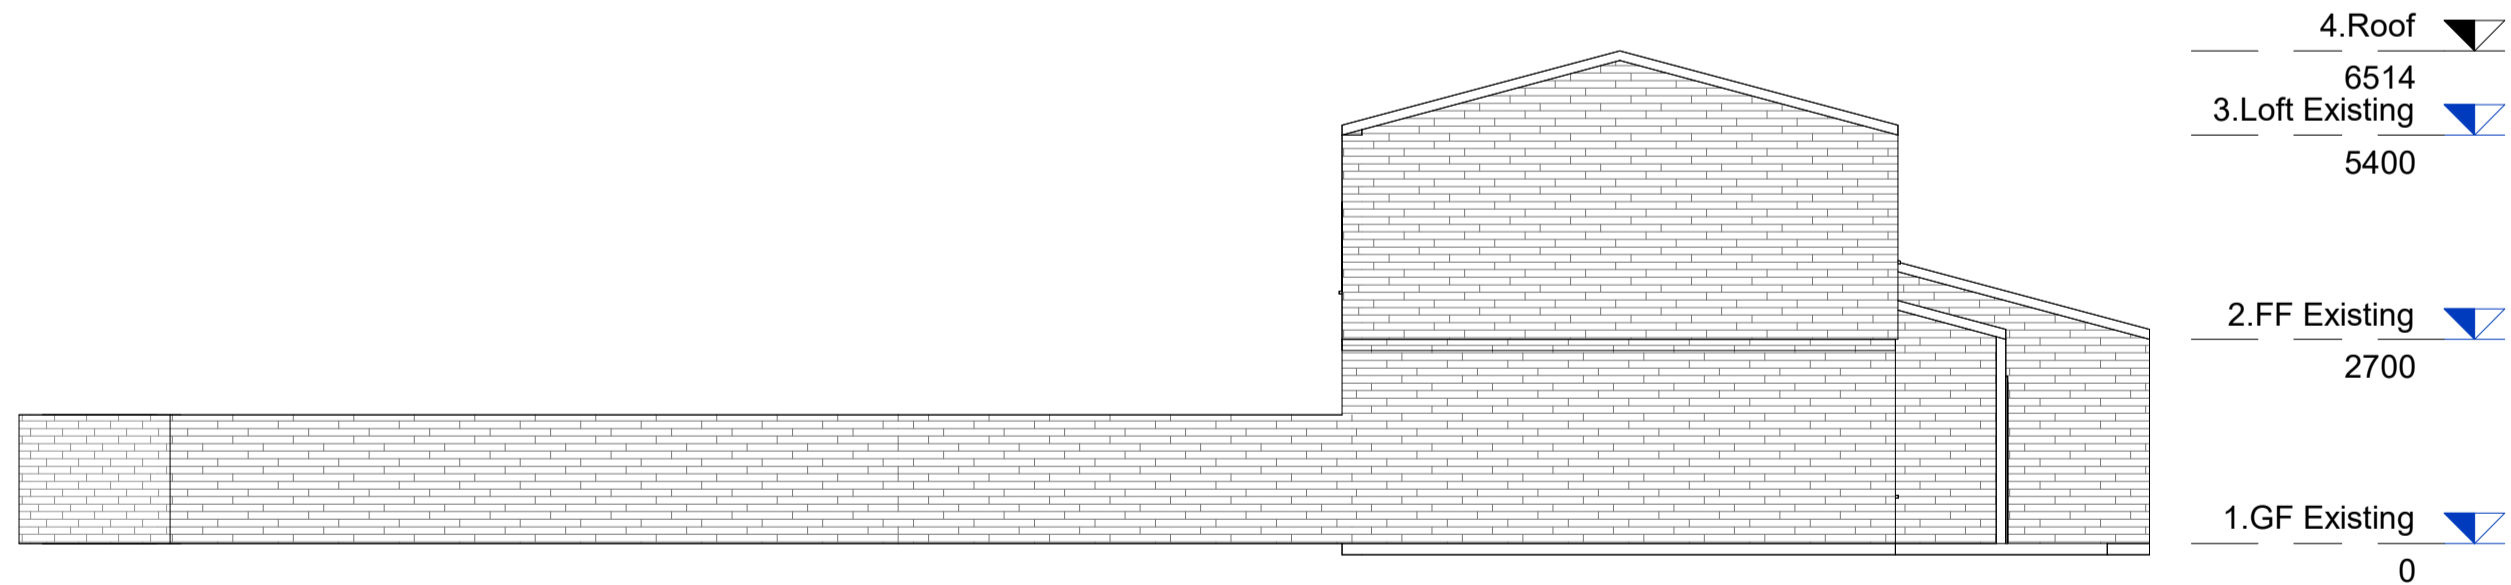

2 North Existing
1 : 100

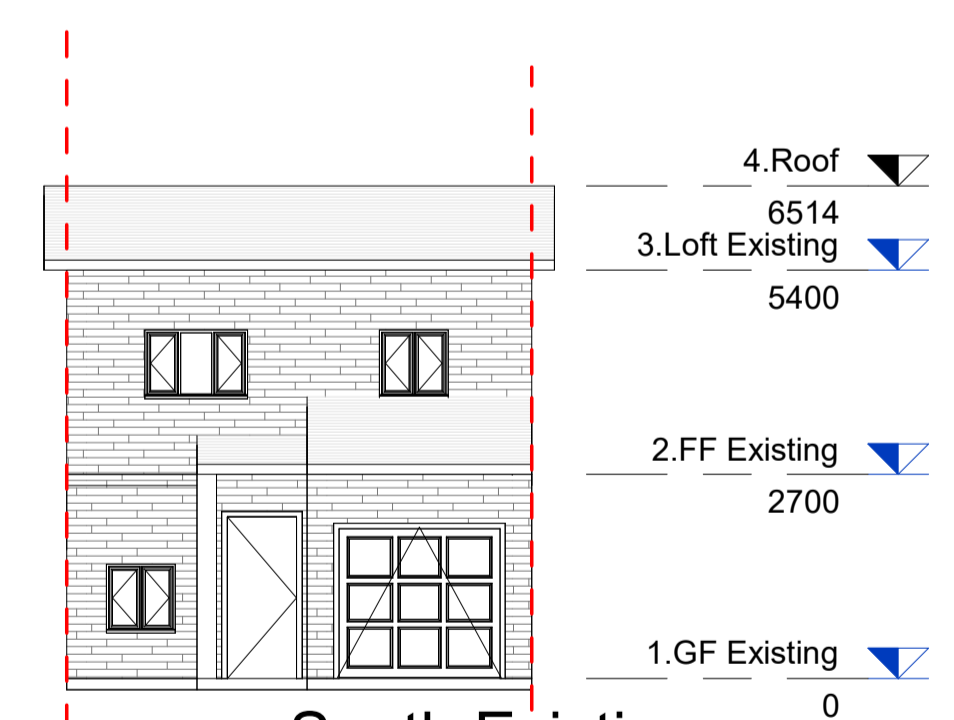


4 West Existing
1 : 100




3 South Existing
1 : 100


CLIENT Vasy Thiruudaian	TITLE Existing Views	DRAWING NO. BREG-0Designer	Design & Build by  www.ibmconstruction.co.uk Contact:-07904093598
PROJECT 21 Darwin Close, N11 1TA	DESIGNED BY SAURABH BHARTI	STRUCTURE TO BE DEMOLISHED EXISTING STRUCTURE PROPOSED STRUCTURE SHARED WALL	
DATE 07-12-2023	SHEET SCALE 1:50@A1		

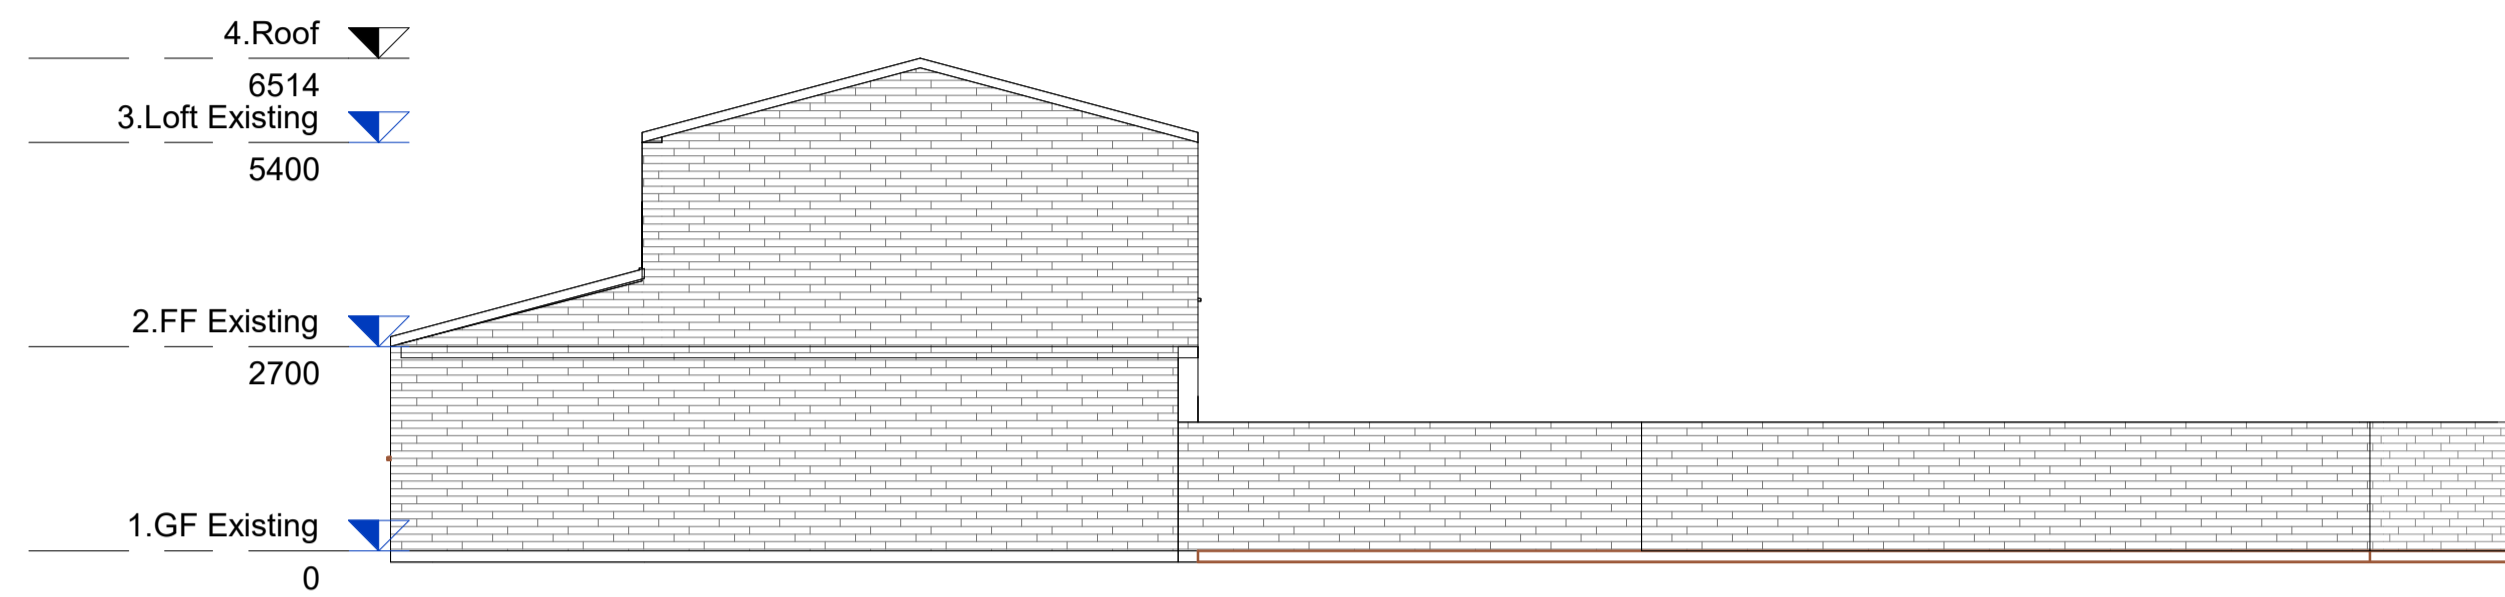


1 East Proposed
1 : 100

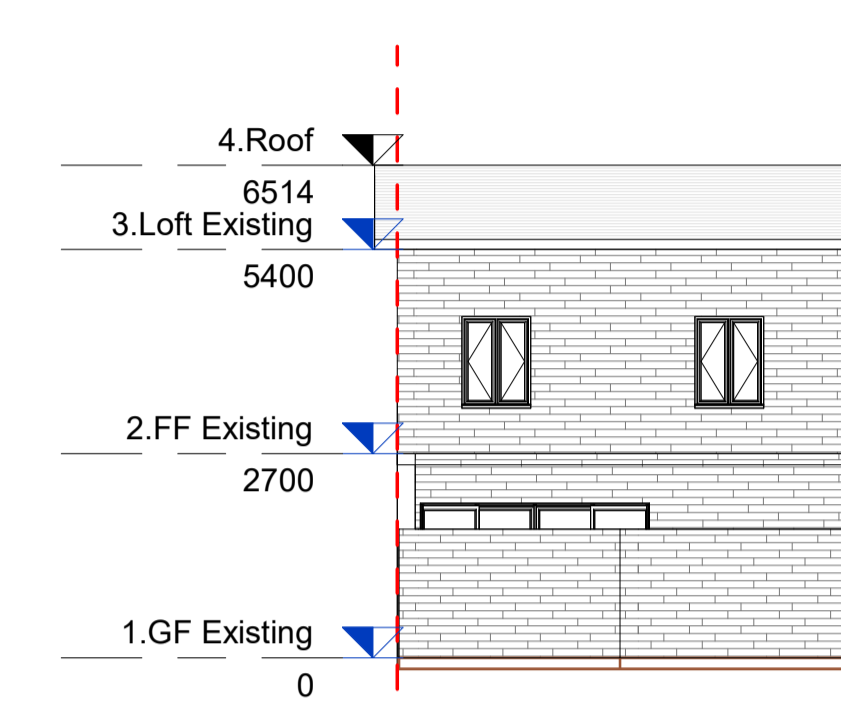


3 North Proposed
1 : 100

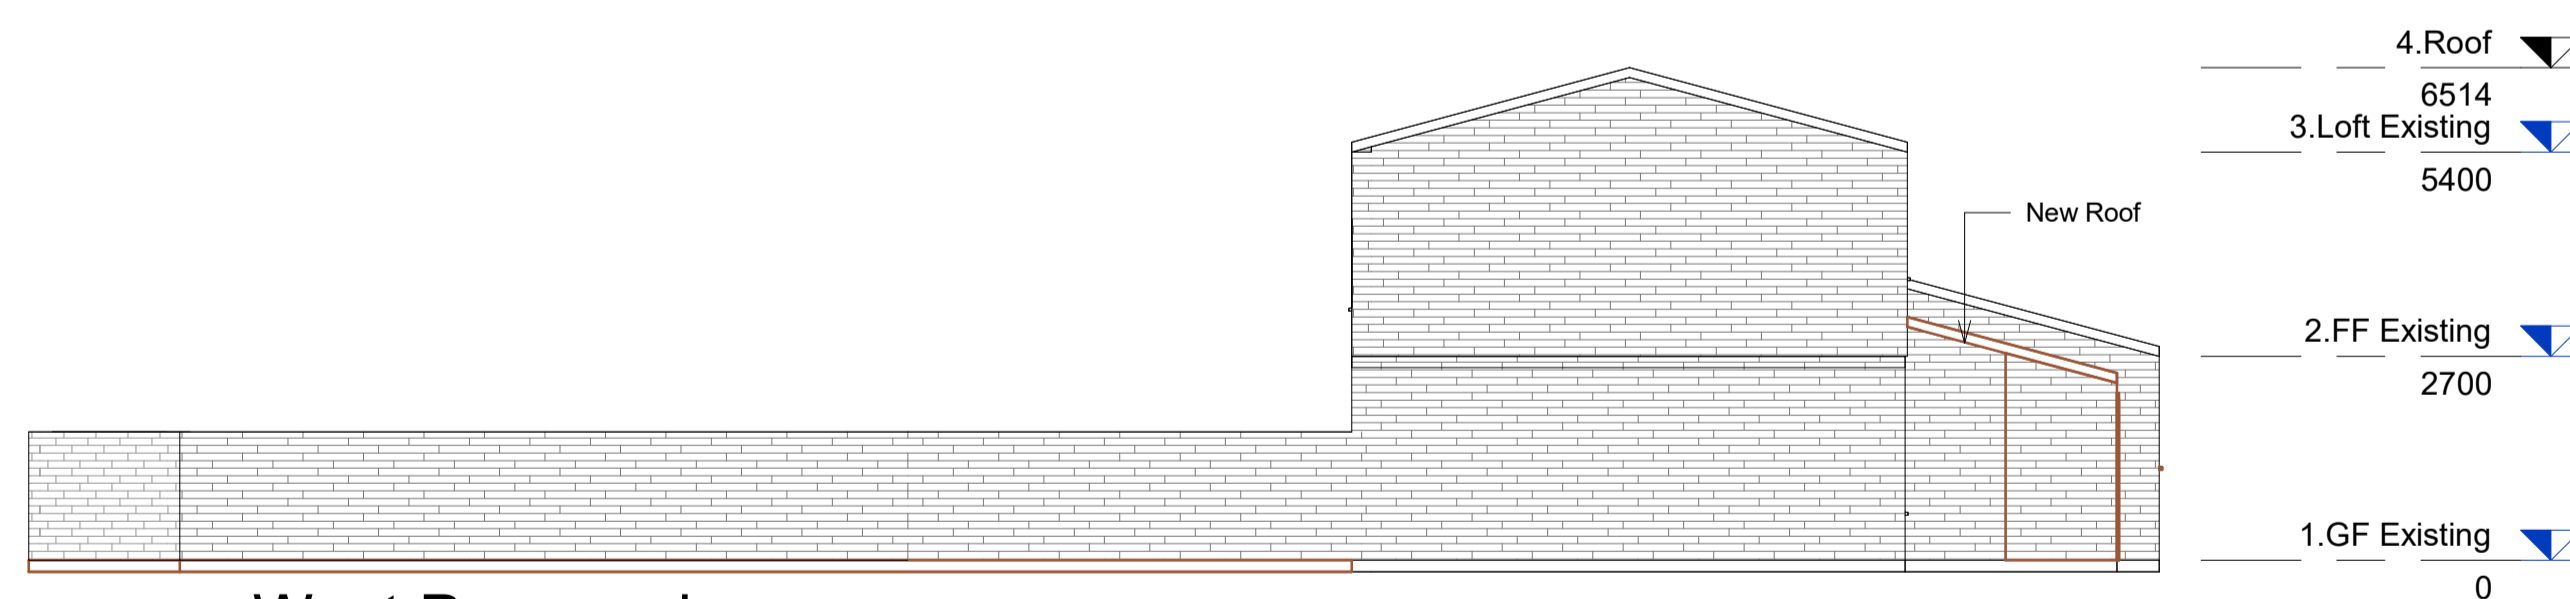



2 West Proposed
1 : 100

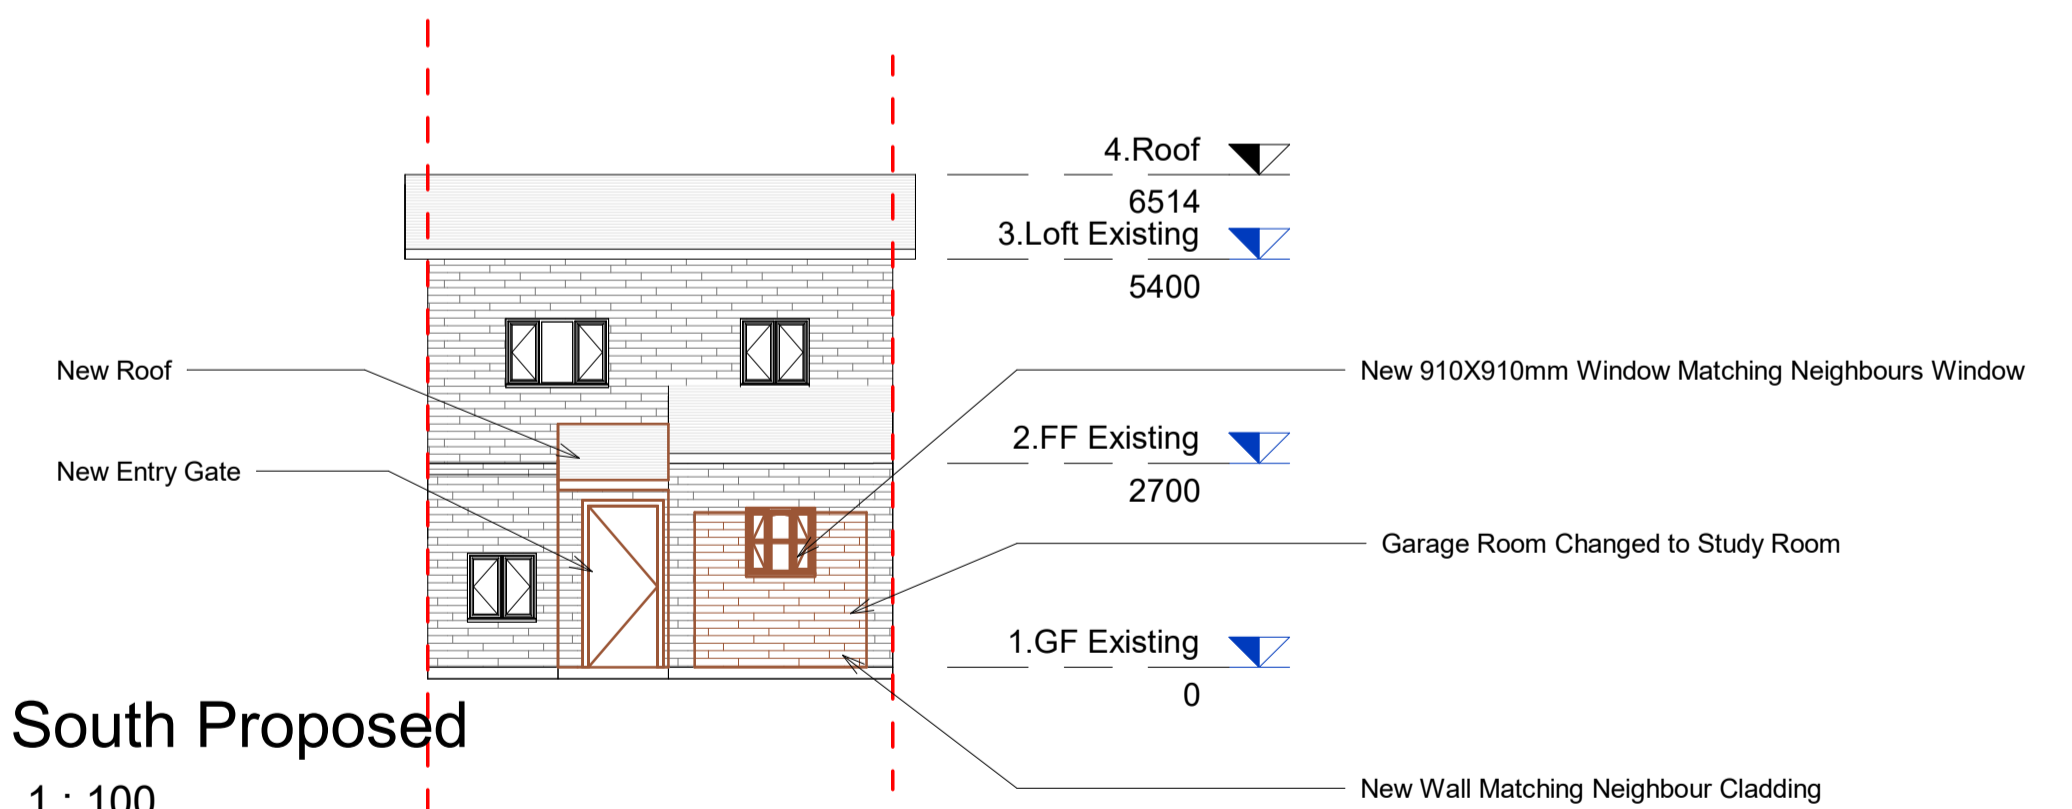


4 South Proposed
1 : 100

CLIENT Vasy Thiruudaian	TITLE Proposed Views	DRAWING NO. BREG-0Designer	Design & Build by 
PROJECT 21 Darwin Close, N11 1TA	DESIGNED BY SAURABH BHARTI	<ul style="list-style-type: none"> STRUCTURE TO BE DEMOLISHED EXISTING STRUCTURE PROPOSED STRUCTURE SHARED WALL 	
DATE 07-12-2023	SHEET SCALE 1:50@A1		www.ibmconstruction.co.uk Contact:-07904093598

 


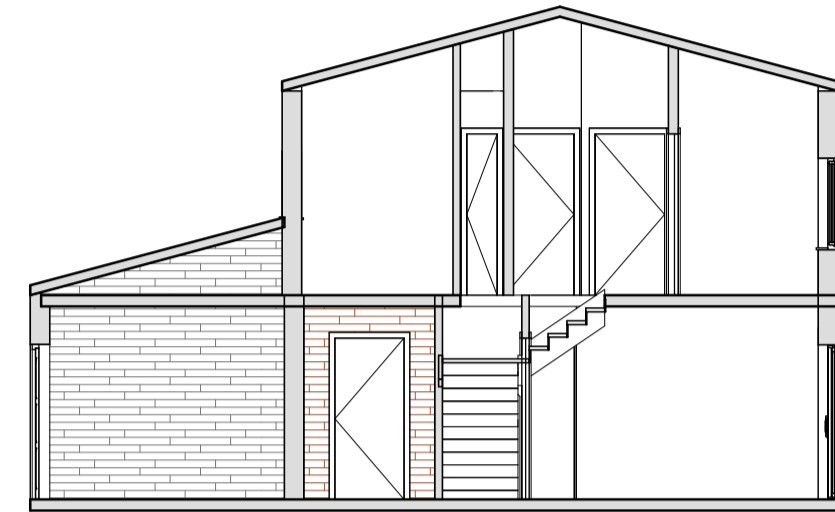


1 Section A-A
1 : 100

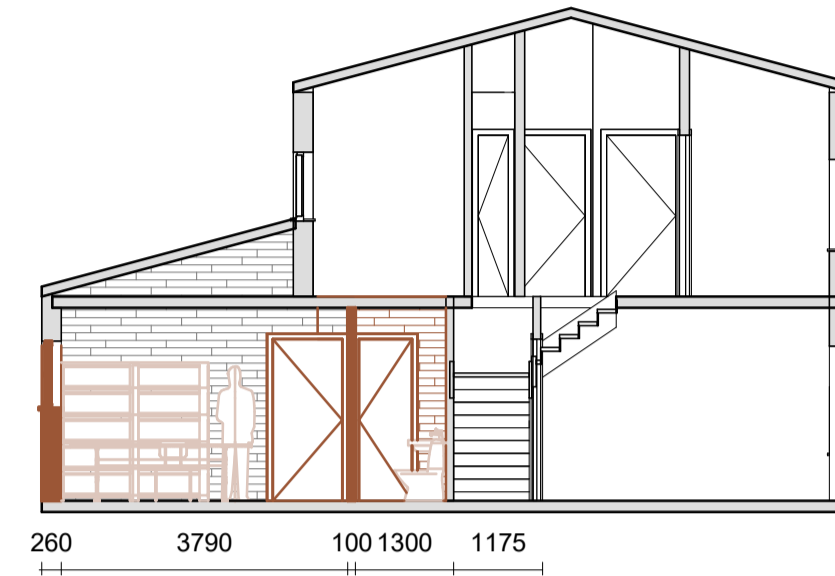


 
2 Section A-A Proposed
1 : 100

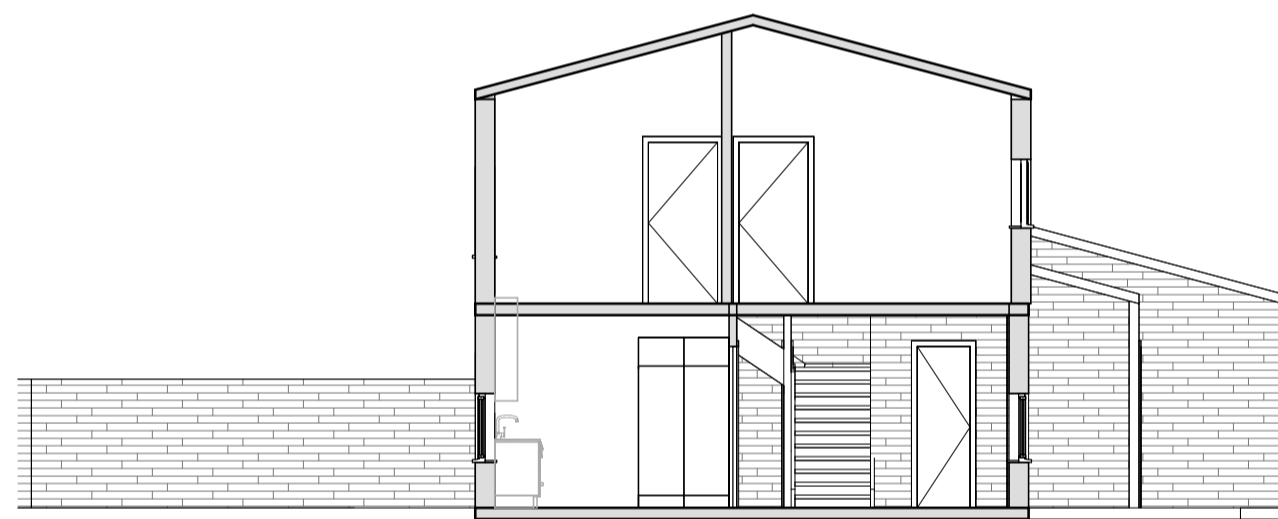


3 Section B-B
1 : 100

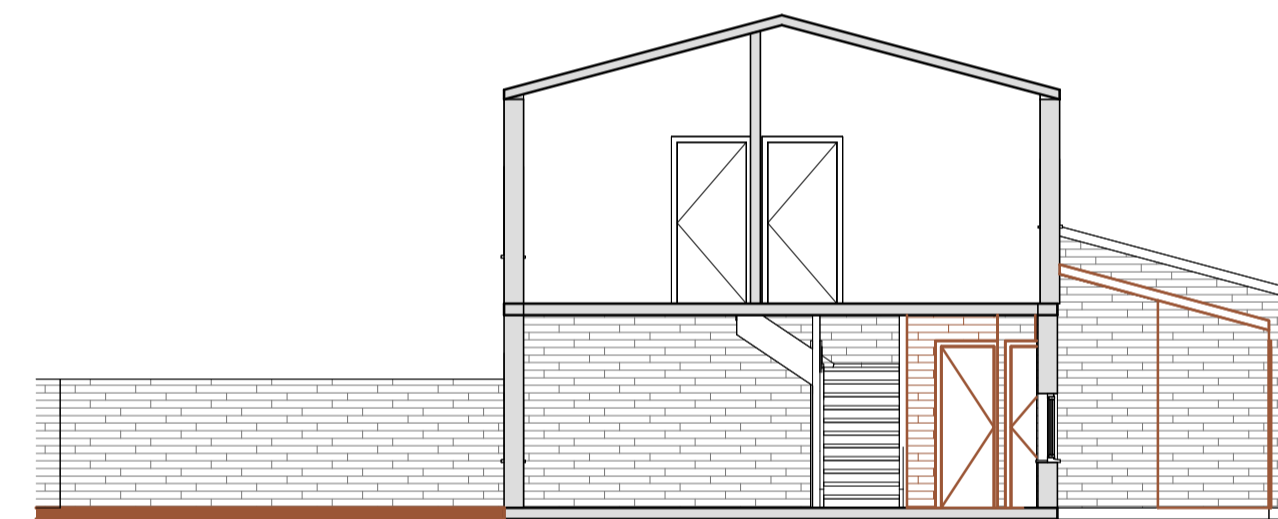


4 Section B-B Proposed
1 : 100


CLIENT Vasy Thiruudaian	TITLE Section Existing & Proposed	DRAWING NO. BREG-0Designer	Design & Build by  www.ibmconstruction.co.uk Contact:-07904093598
PROJECT 21 Darwin Close, N11 1TA	DESIGNED BY SAURABH BHARTI	STRUCTURE TO BE DEMOLISHED EXISTING STRUCTURE PROPOSED STRUCTURE SHARED WALL	
DATE 07-12-2023	SHEET SCALE 1:50@A1		

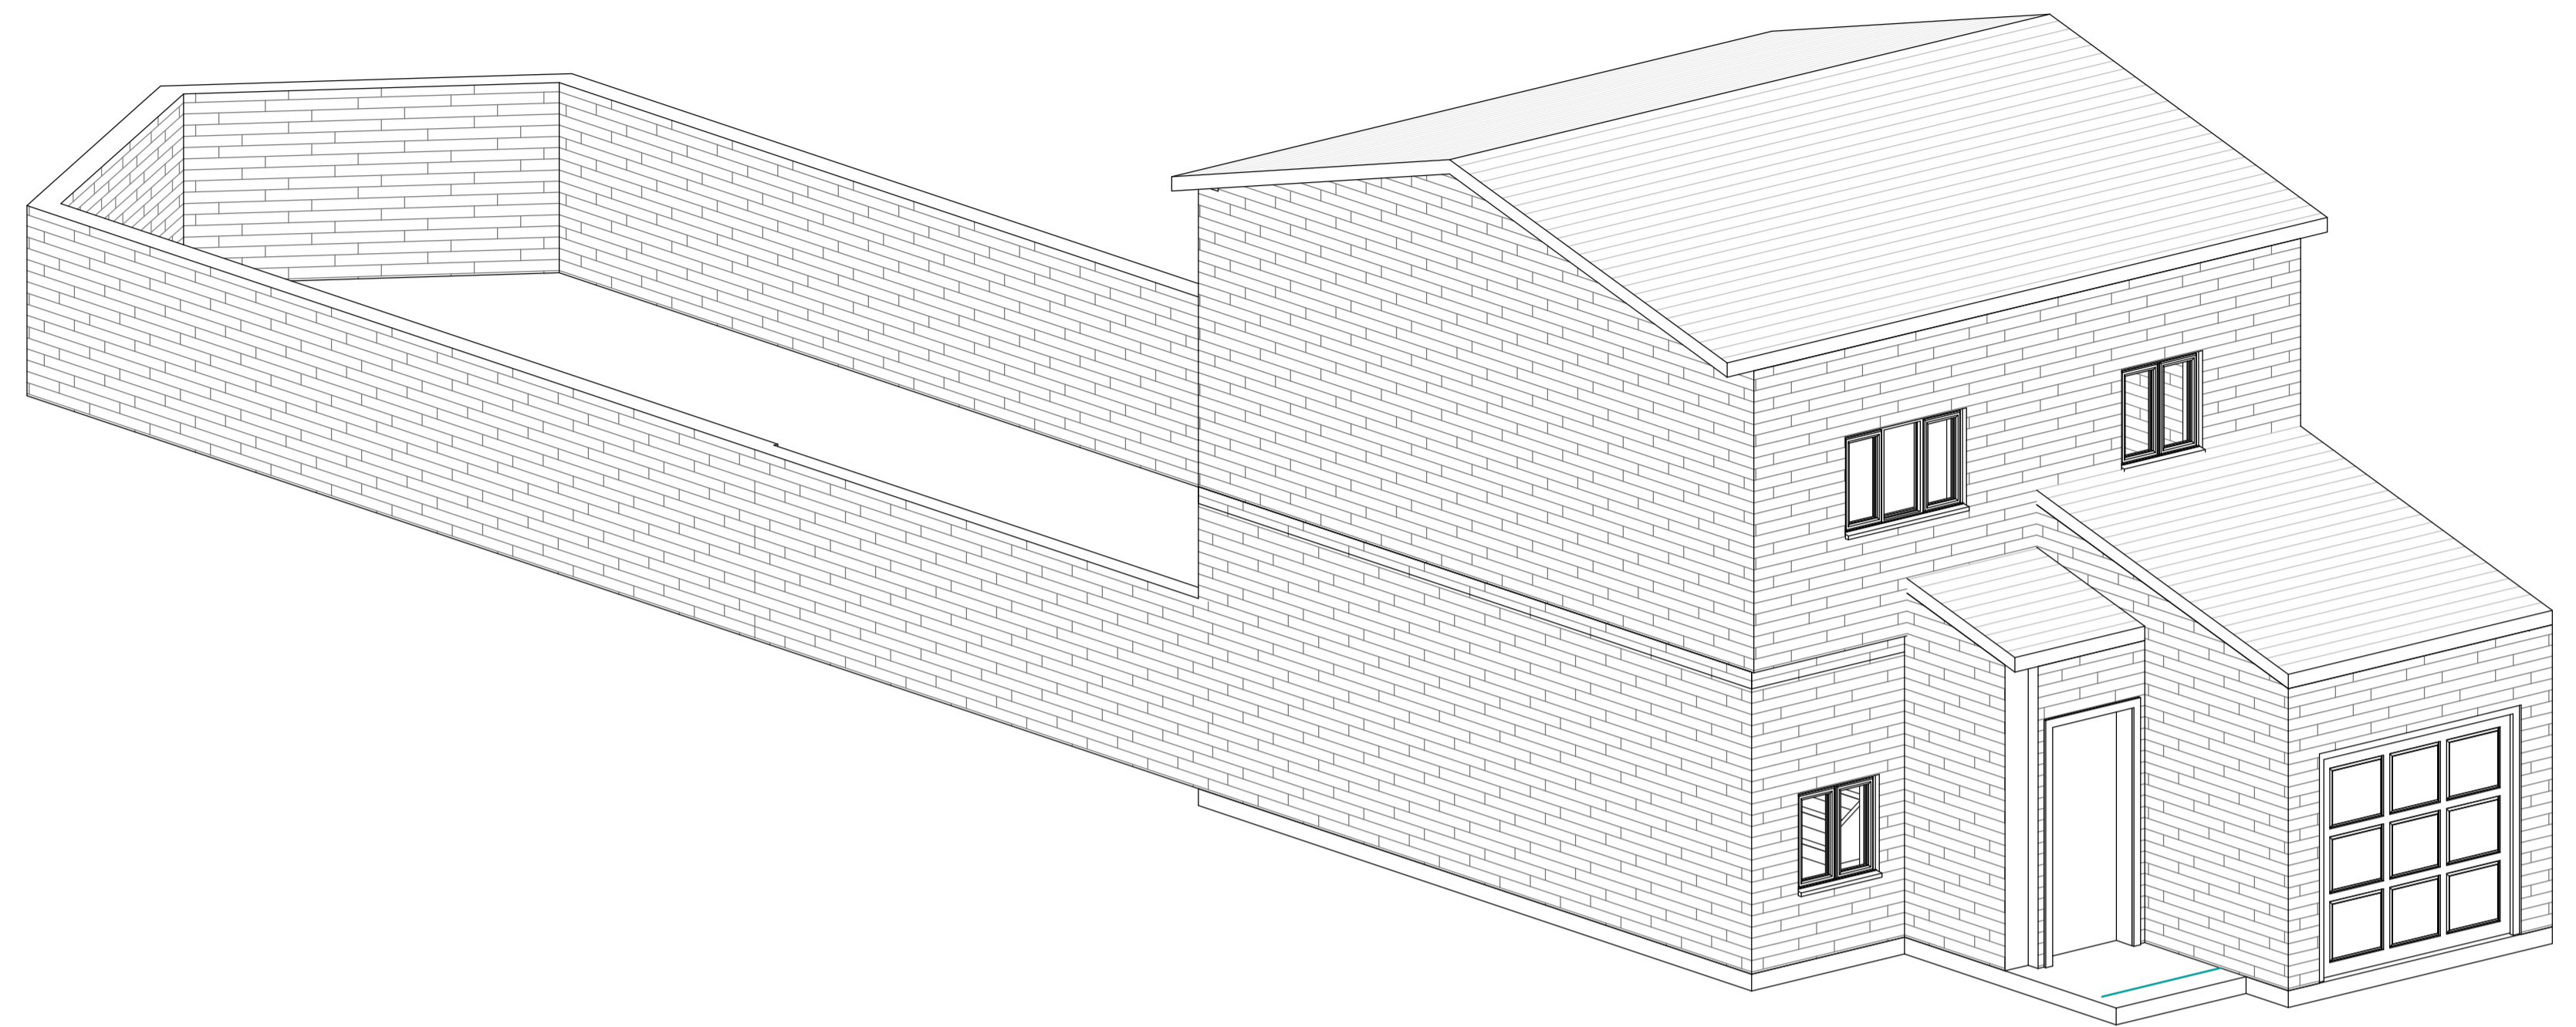

1 3D Existing B

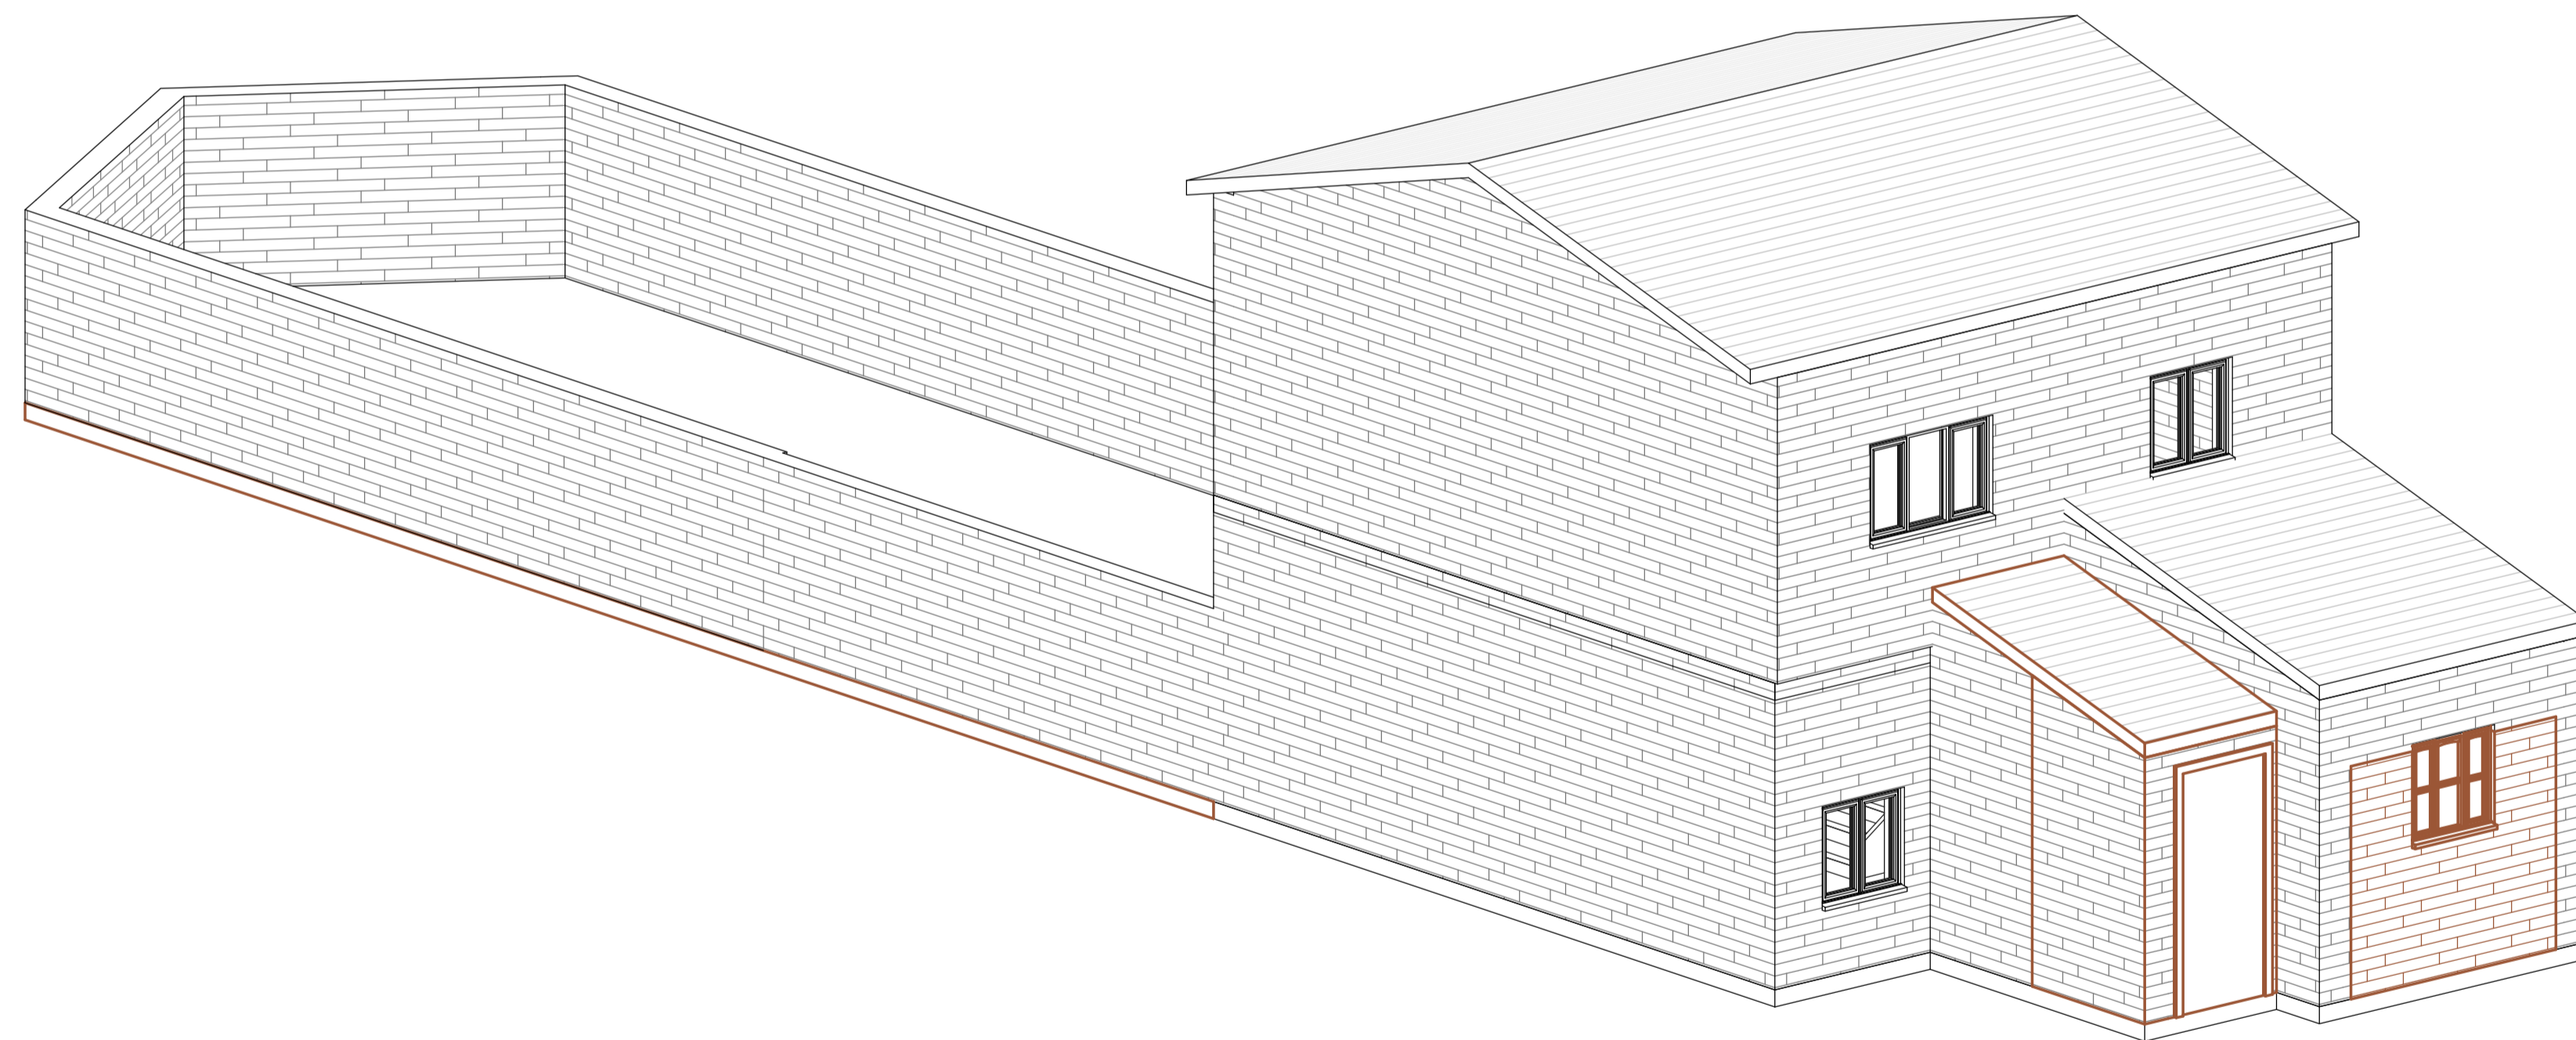

3 3D Proposed B

CLIENT Vasy Thiruudaian	TITLE 3D views 2	DRAWING NO. BREG-0Designer	Design & Build by  www.ibmconstruction.co.uk Contact:-07904093598
PROJECT 21 Darwin Close, N11 1TA	DESIGNED BY SAURABH BHARTI	■ STRUCTURE TO BE DEMOLISHED ■ EXISTING STRUCTURE ■ PROPOSED STRUCTURE ▨ SHARED WALL	
DATE 07-12-2023	SHEET SCALE 1:50@A1 