




Side Elevation

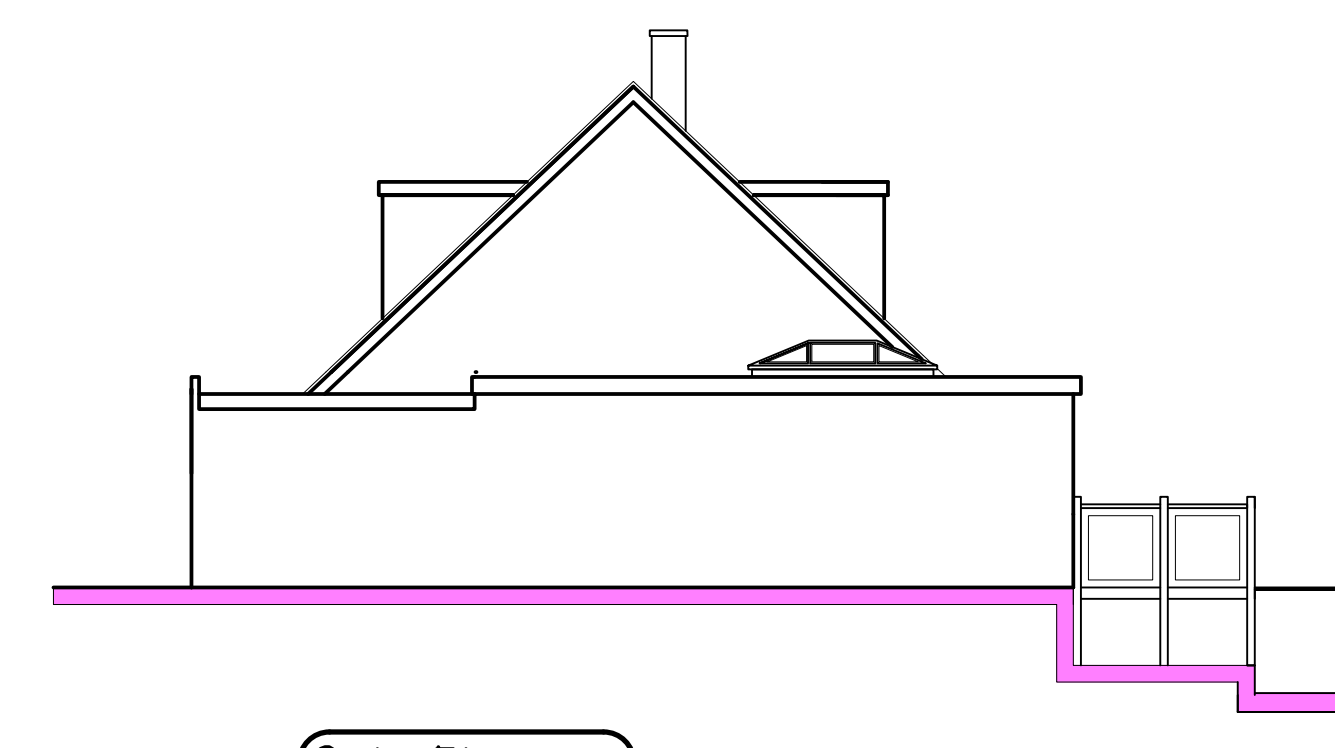



Rear Elevation



Side Elevation

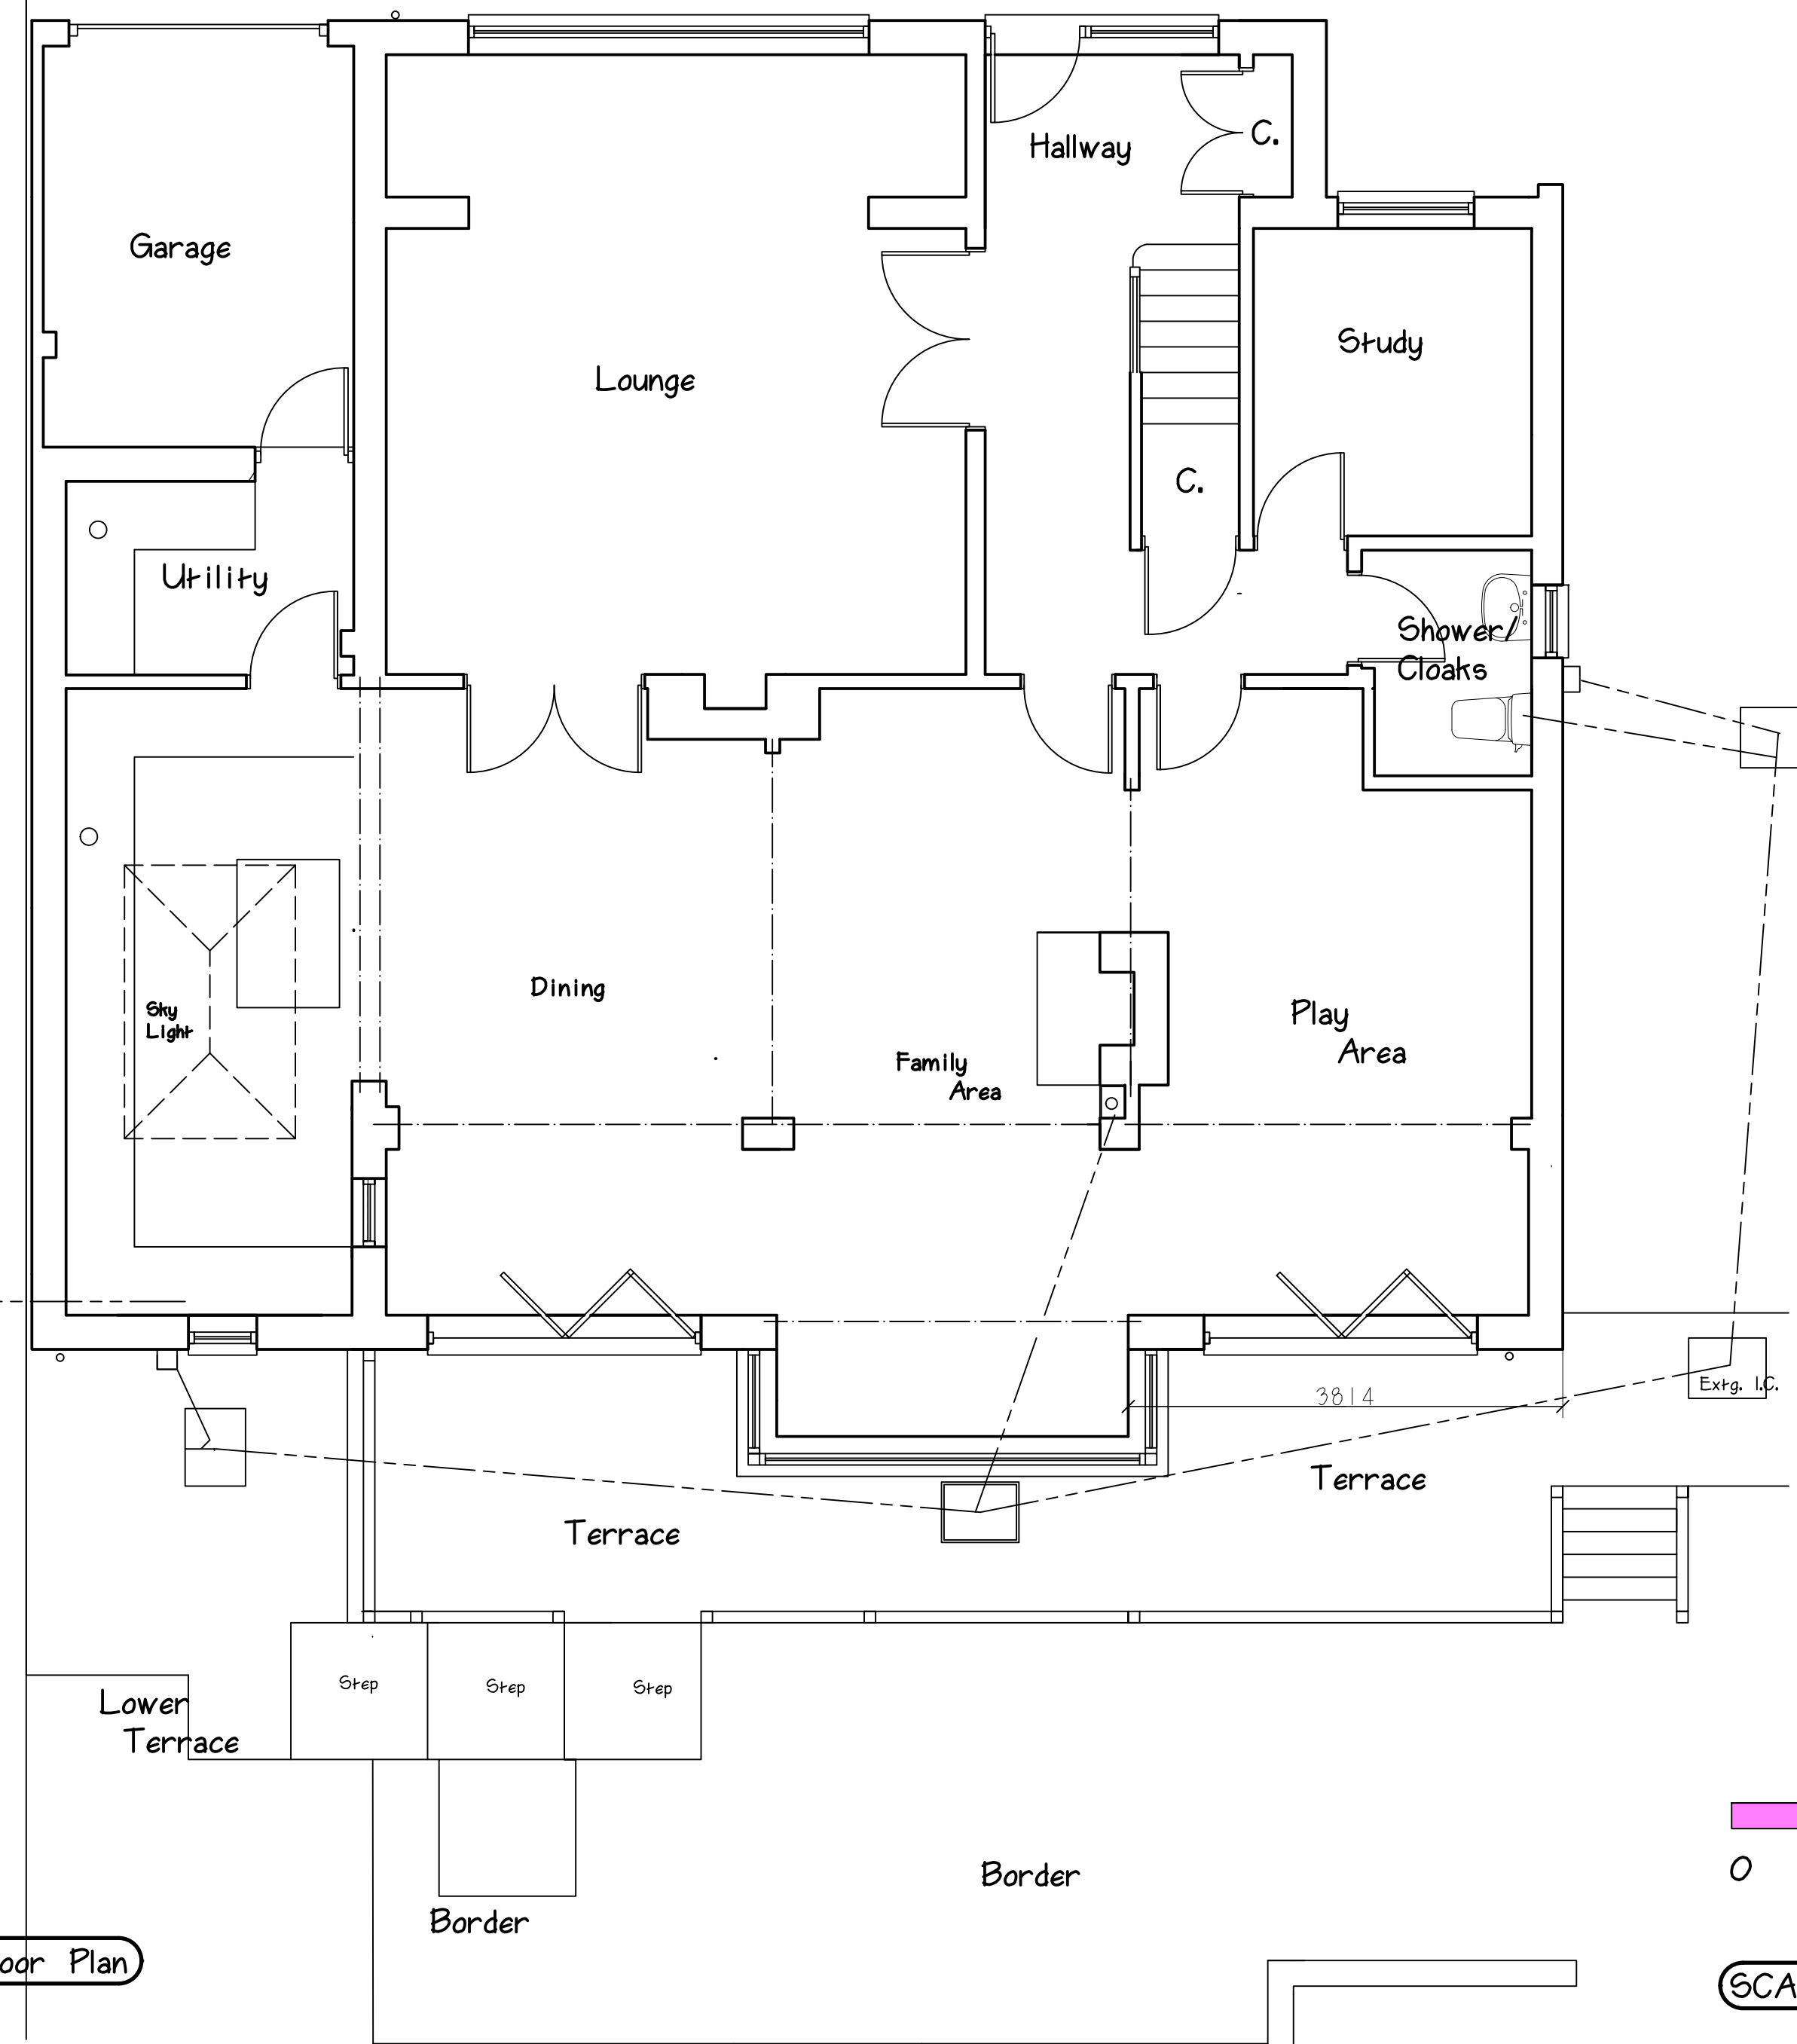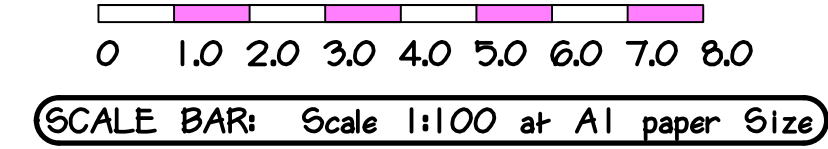

Ground Floor Plan

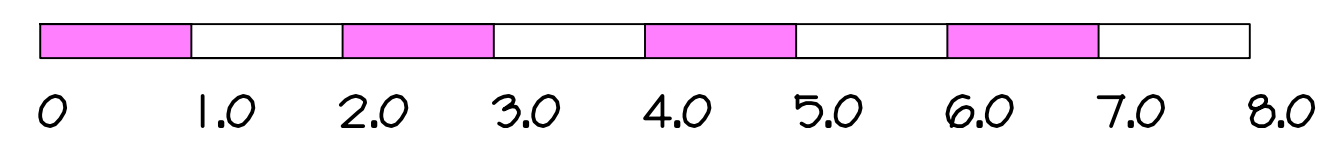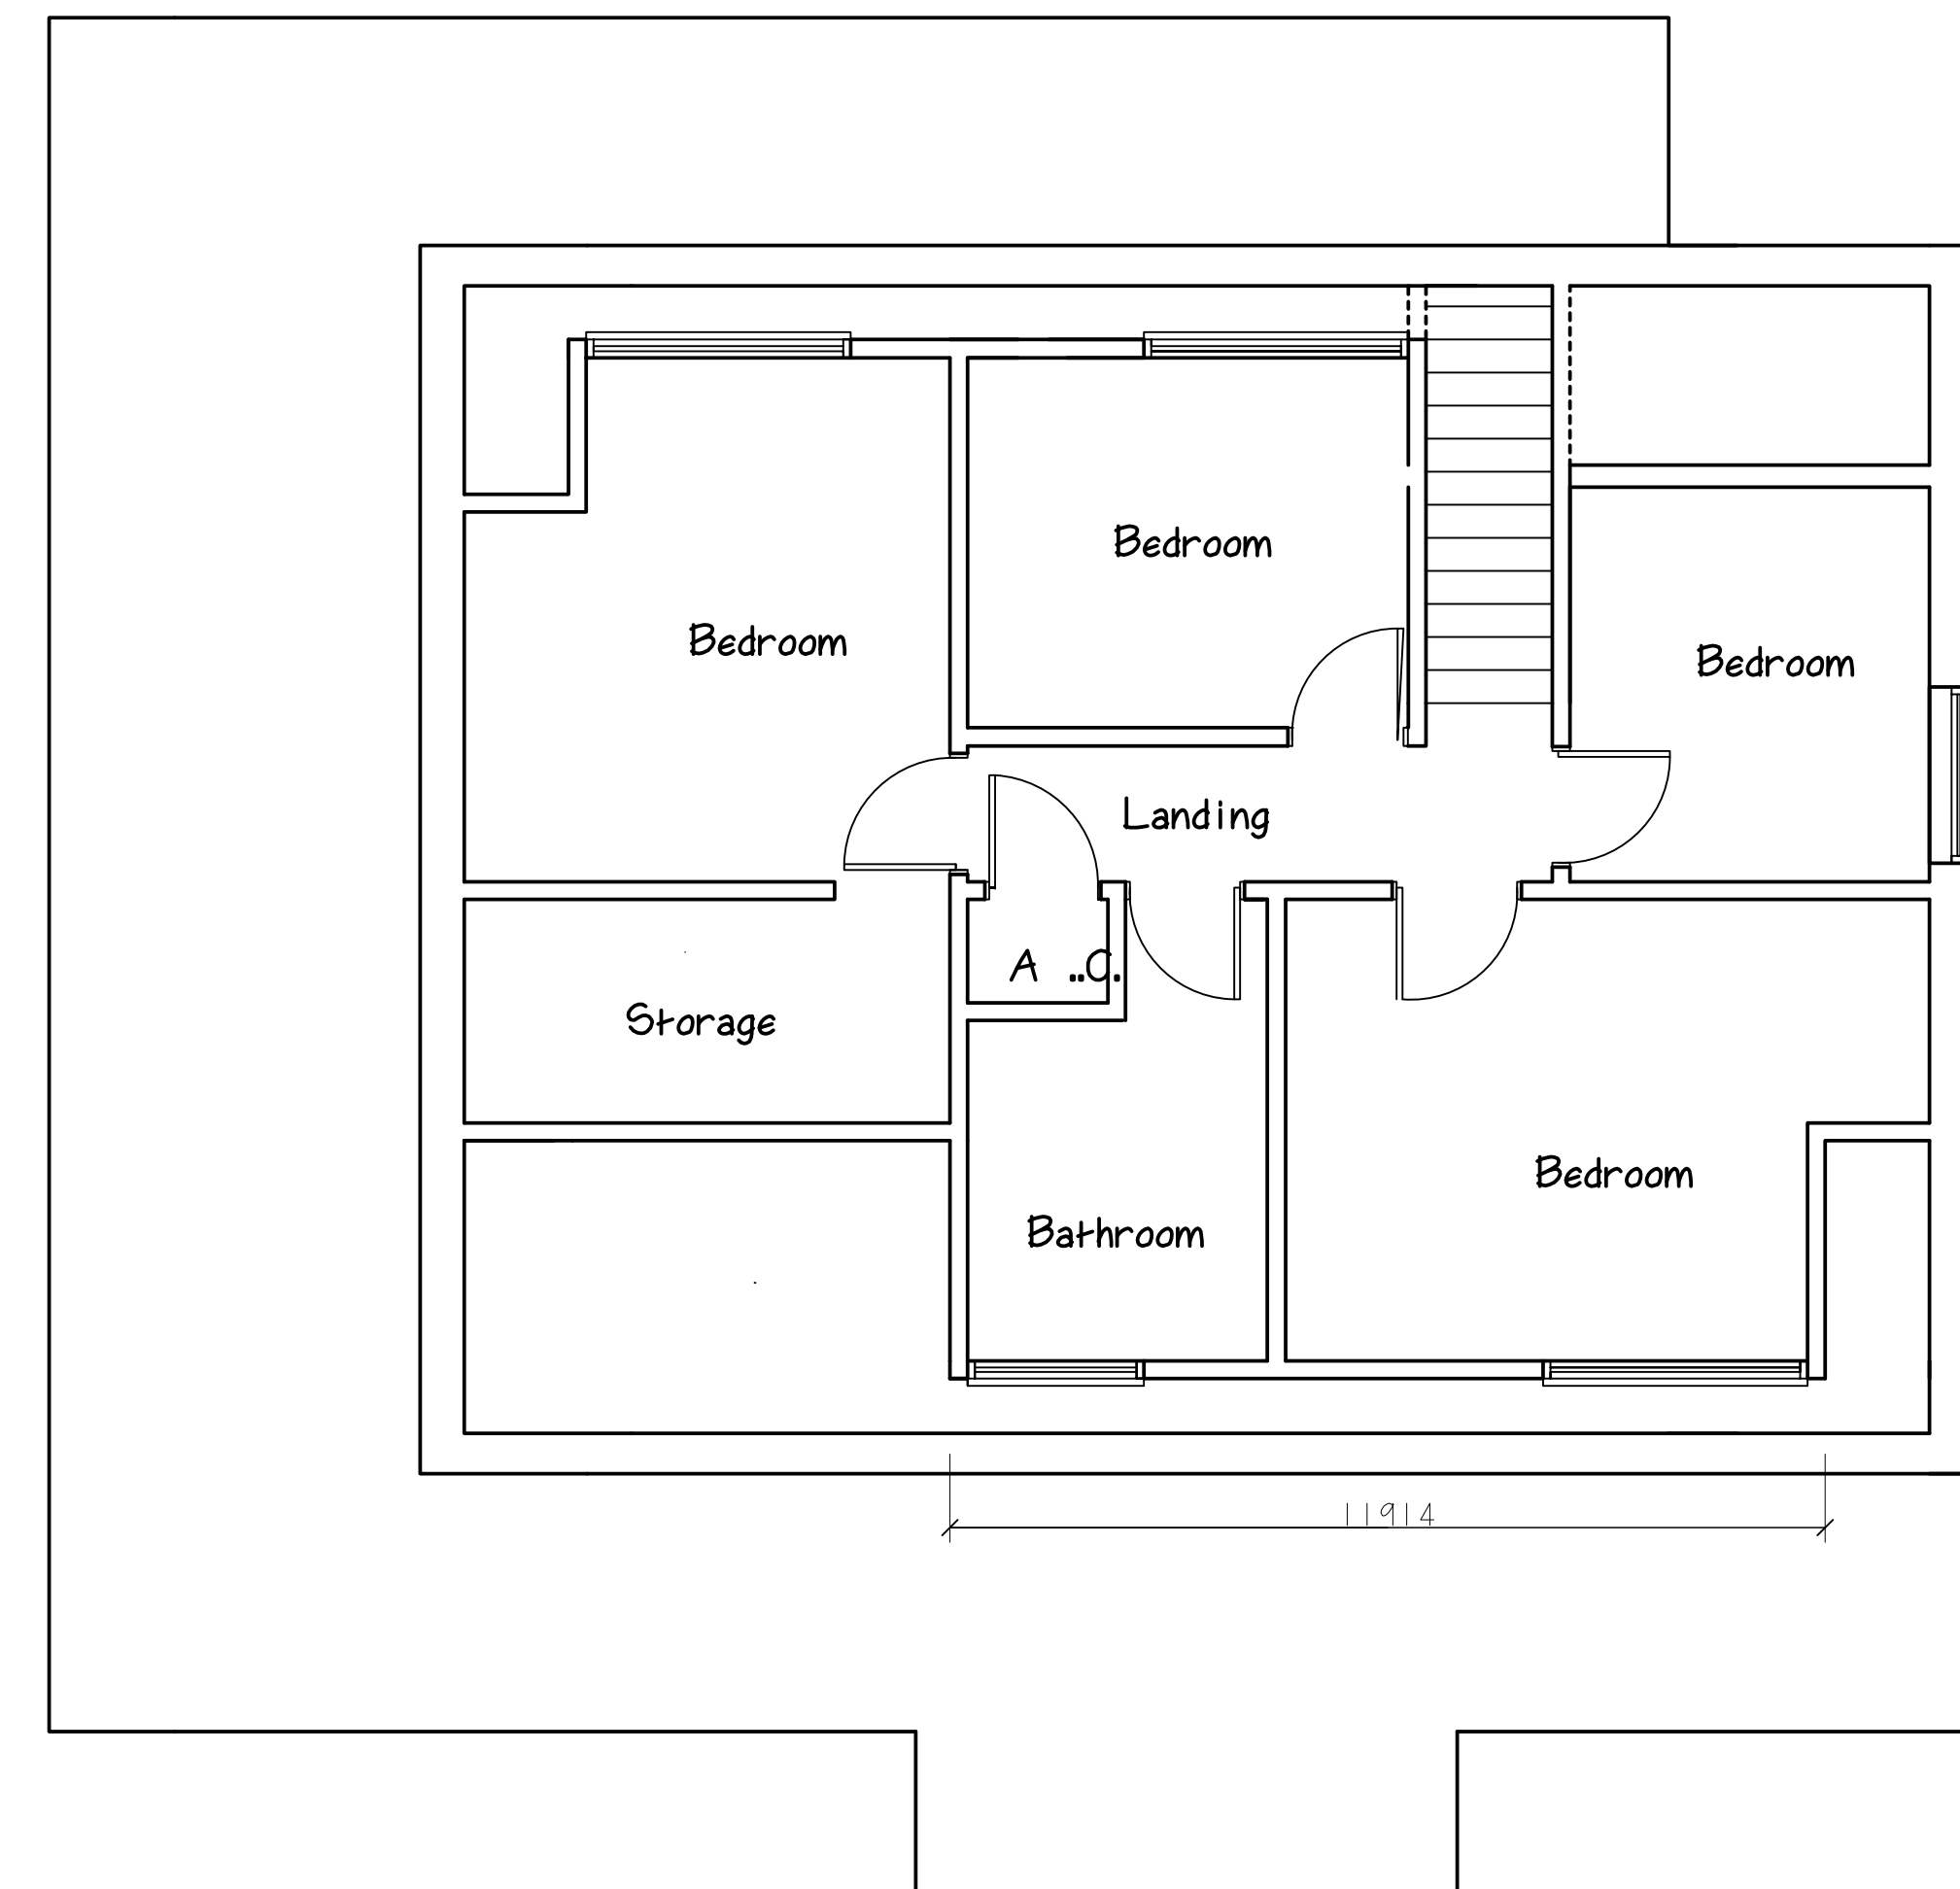

SCALE BAR: Scale 1:50 at A1 Paper Size

Proposed Alterations and Addition to 5 Denning Close,
 Fleet, GU52 7SP for Victoria Milstead
 EXISTING FLOOR PLAN, ELEVATIONS & SECTION
 Scales 1:50 and 1:100 Dated: March 2022
 Drawing No: 16/22/1
 By Jim Guest Design Ltd. 01276 857699