


SCALE BAR : Scale 1:100
at A1 Paper Size 1 2 3 4 5m

(Side Elevation)

(Rear Elevation)


(Side Elevation)

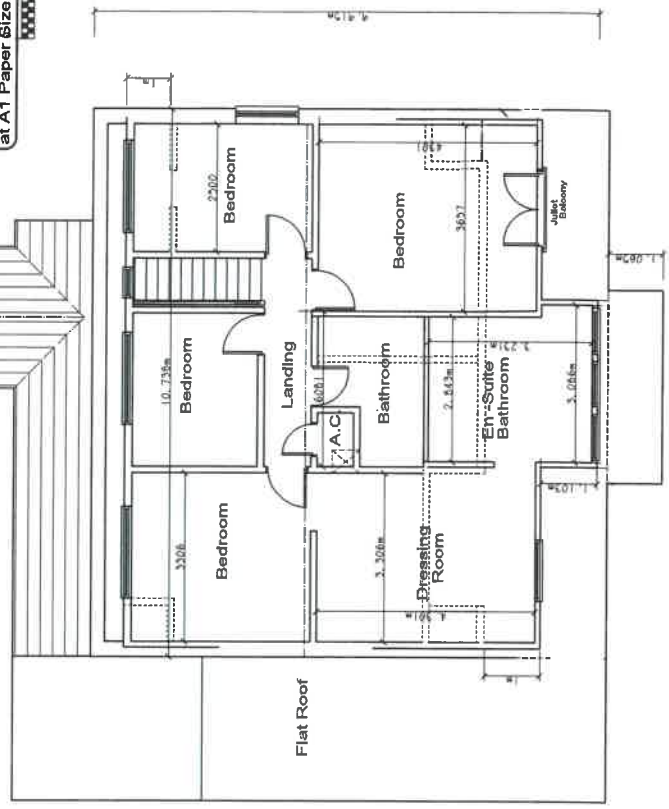

(First Floor Plan)



SCALE BAR: Scale 1:50 at A1 Paper Size

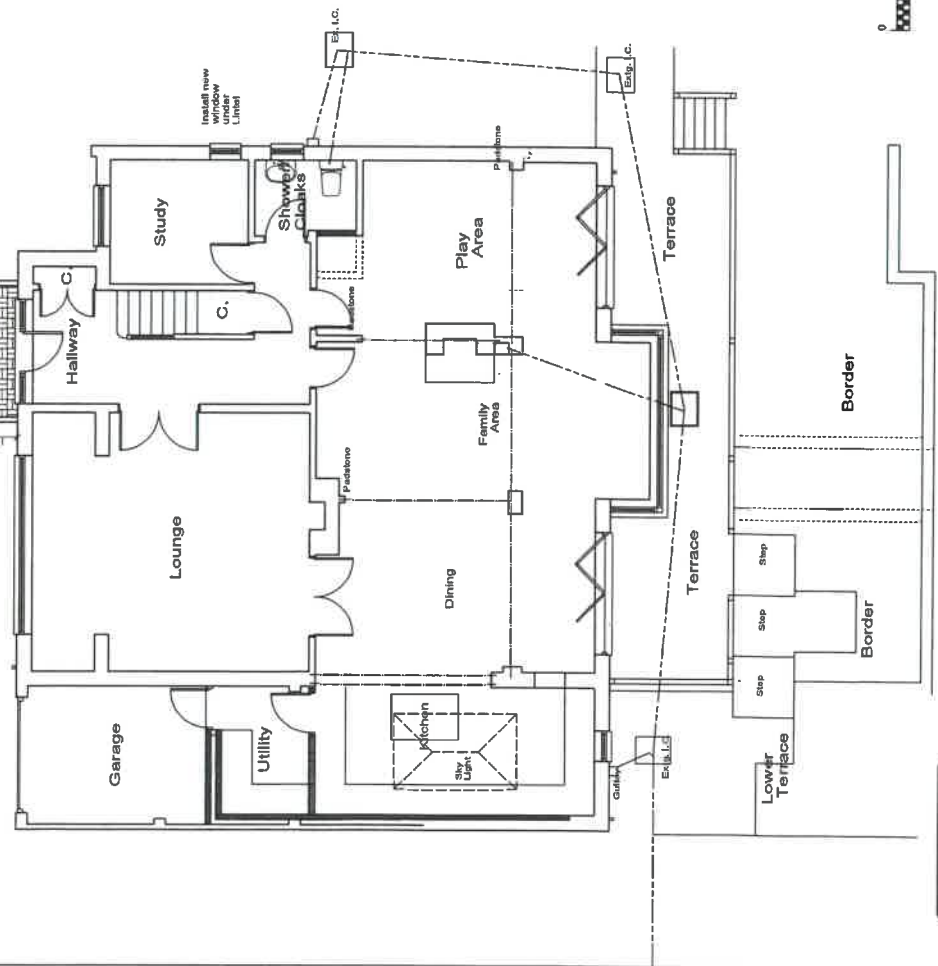

(Ground Floor Plan)



SCALE BAR: Scale 1:50 at A1 Paper Size

Proposed Alterations and Additions to Loft Rooms at
5 Denning Close, Fleet, GU52 7SP for Mrs V. Milsted
PROPOSED FLOOR PLAN, ELEVATIONS & SECTION
Scales 1:50 and 1 : 100 Dated : March 2024
Drawing No: 16/22 Rev B
By Jim Guest Design Ltd. 01276 857699