



Facade Planters
Grand Union Close

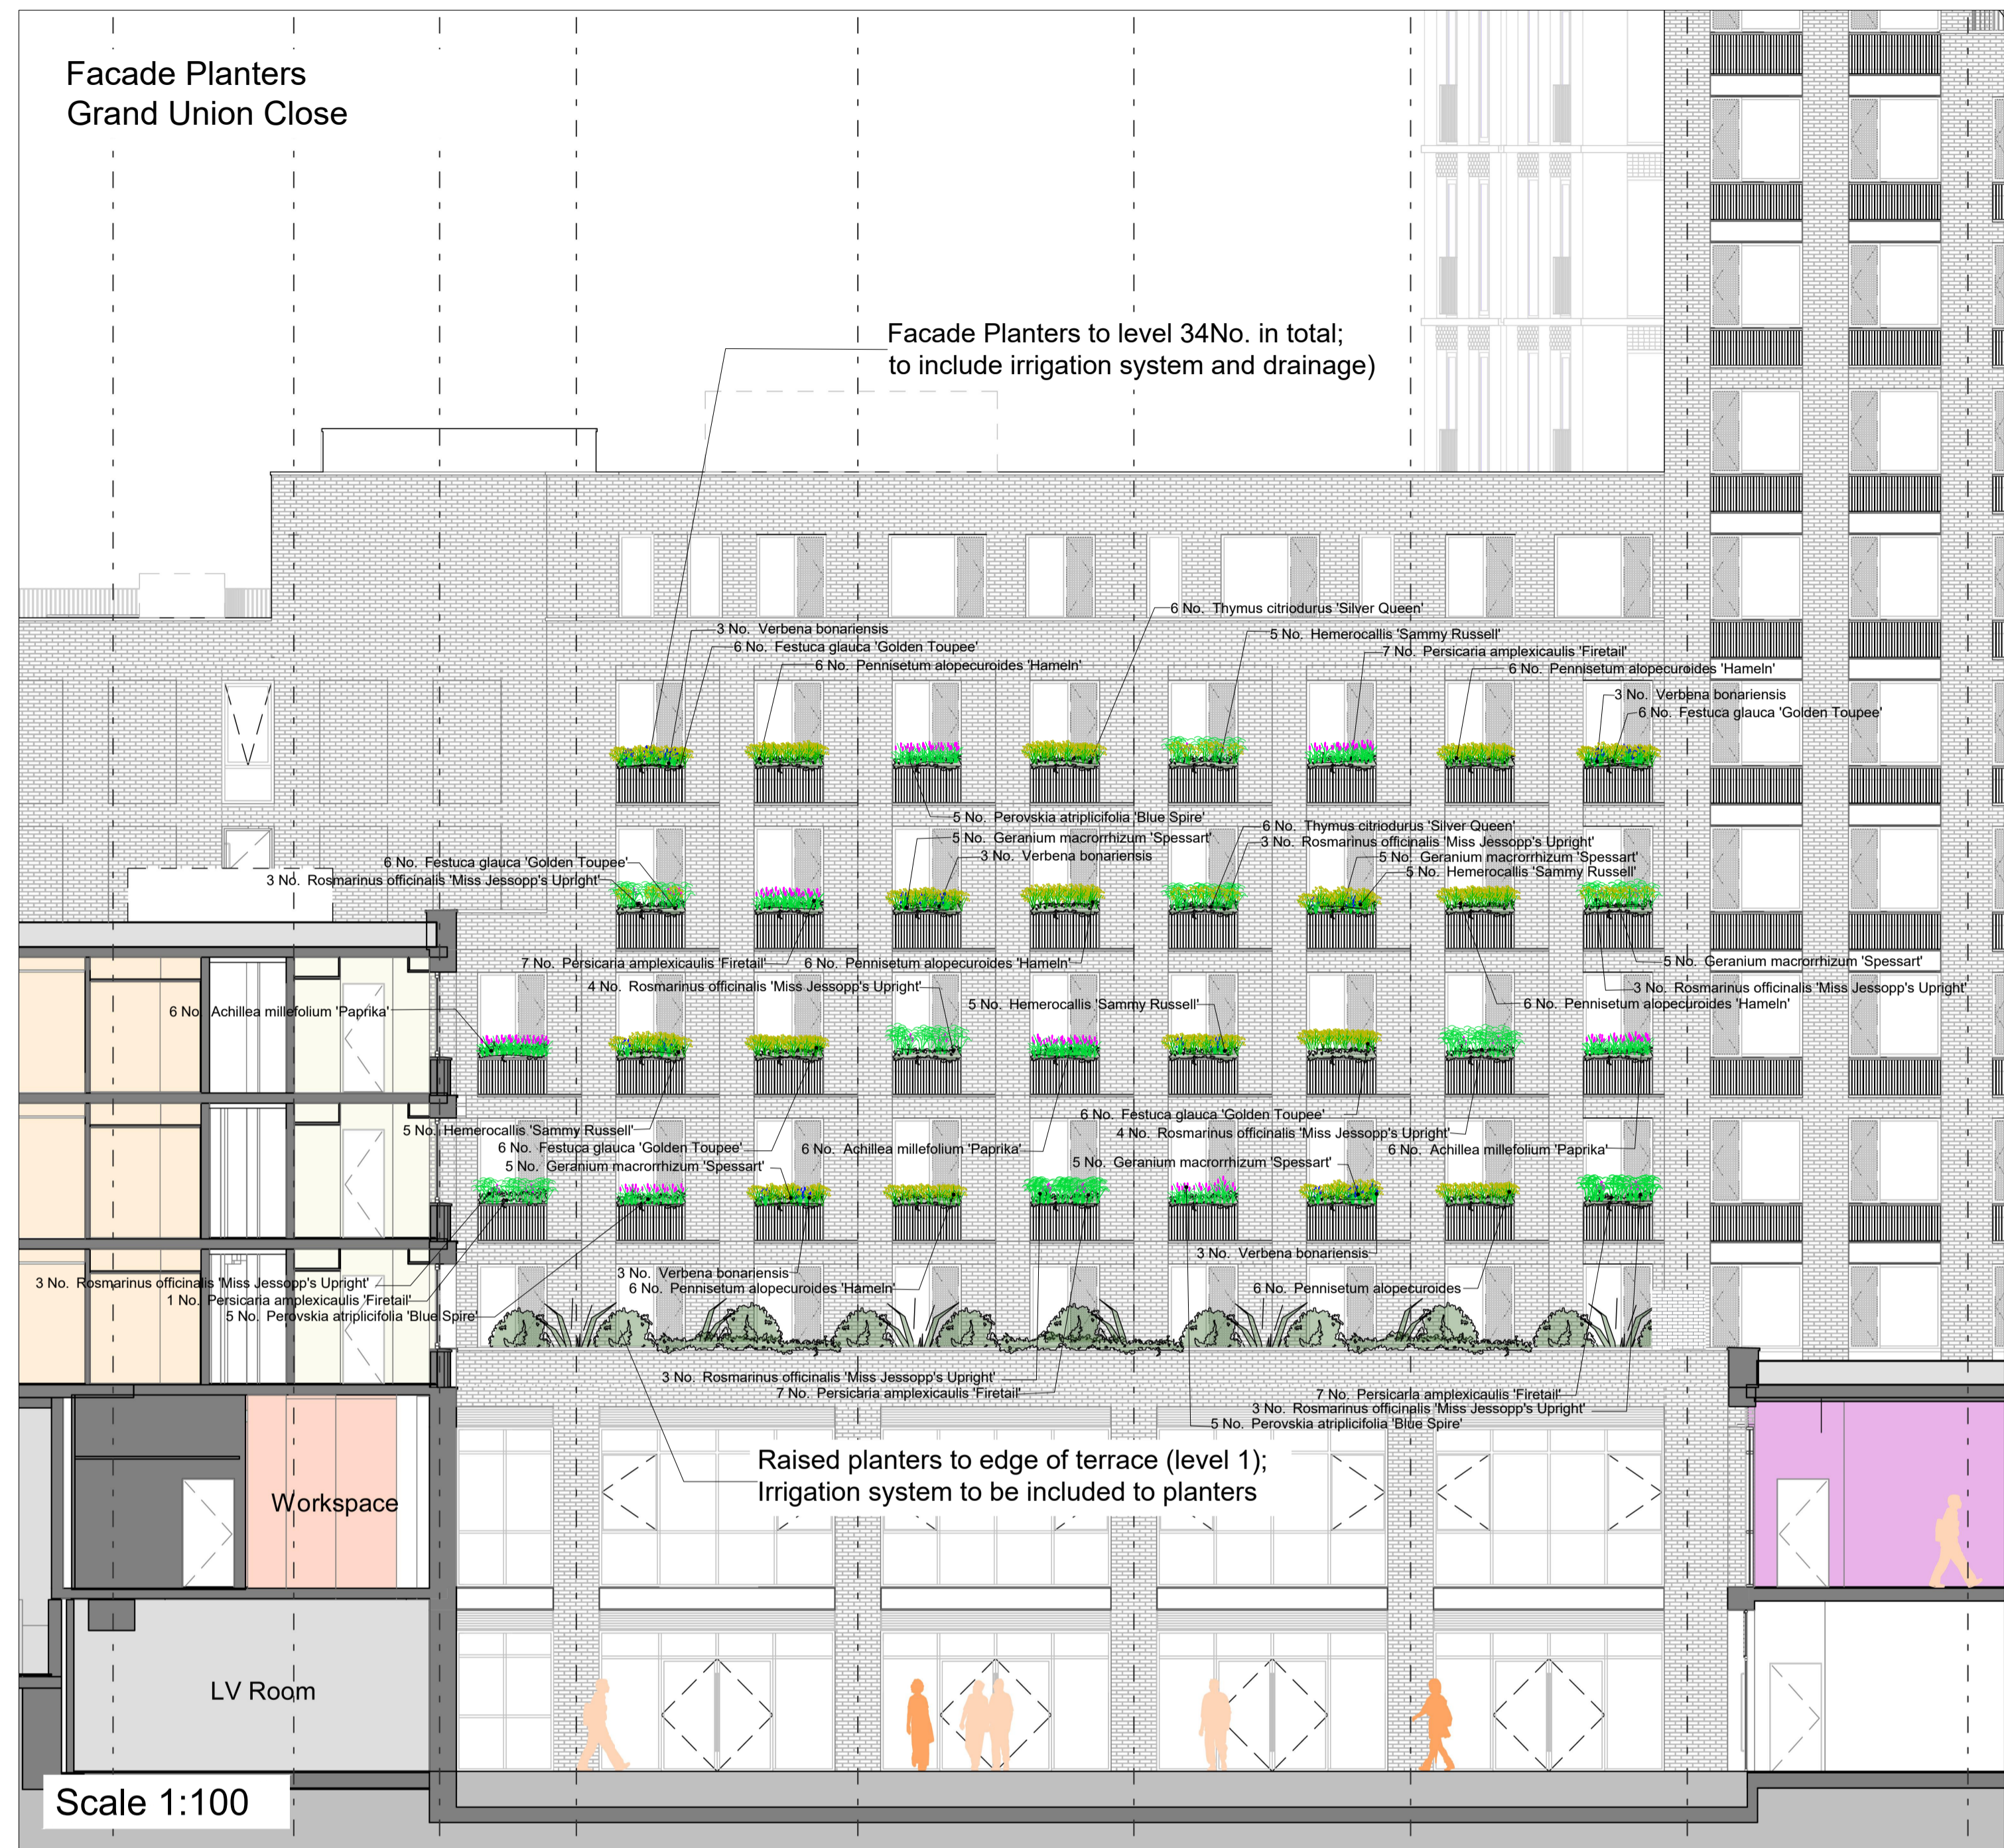

Scale 1:100

Facade Planters
Grand Union Close

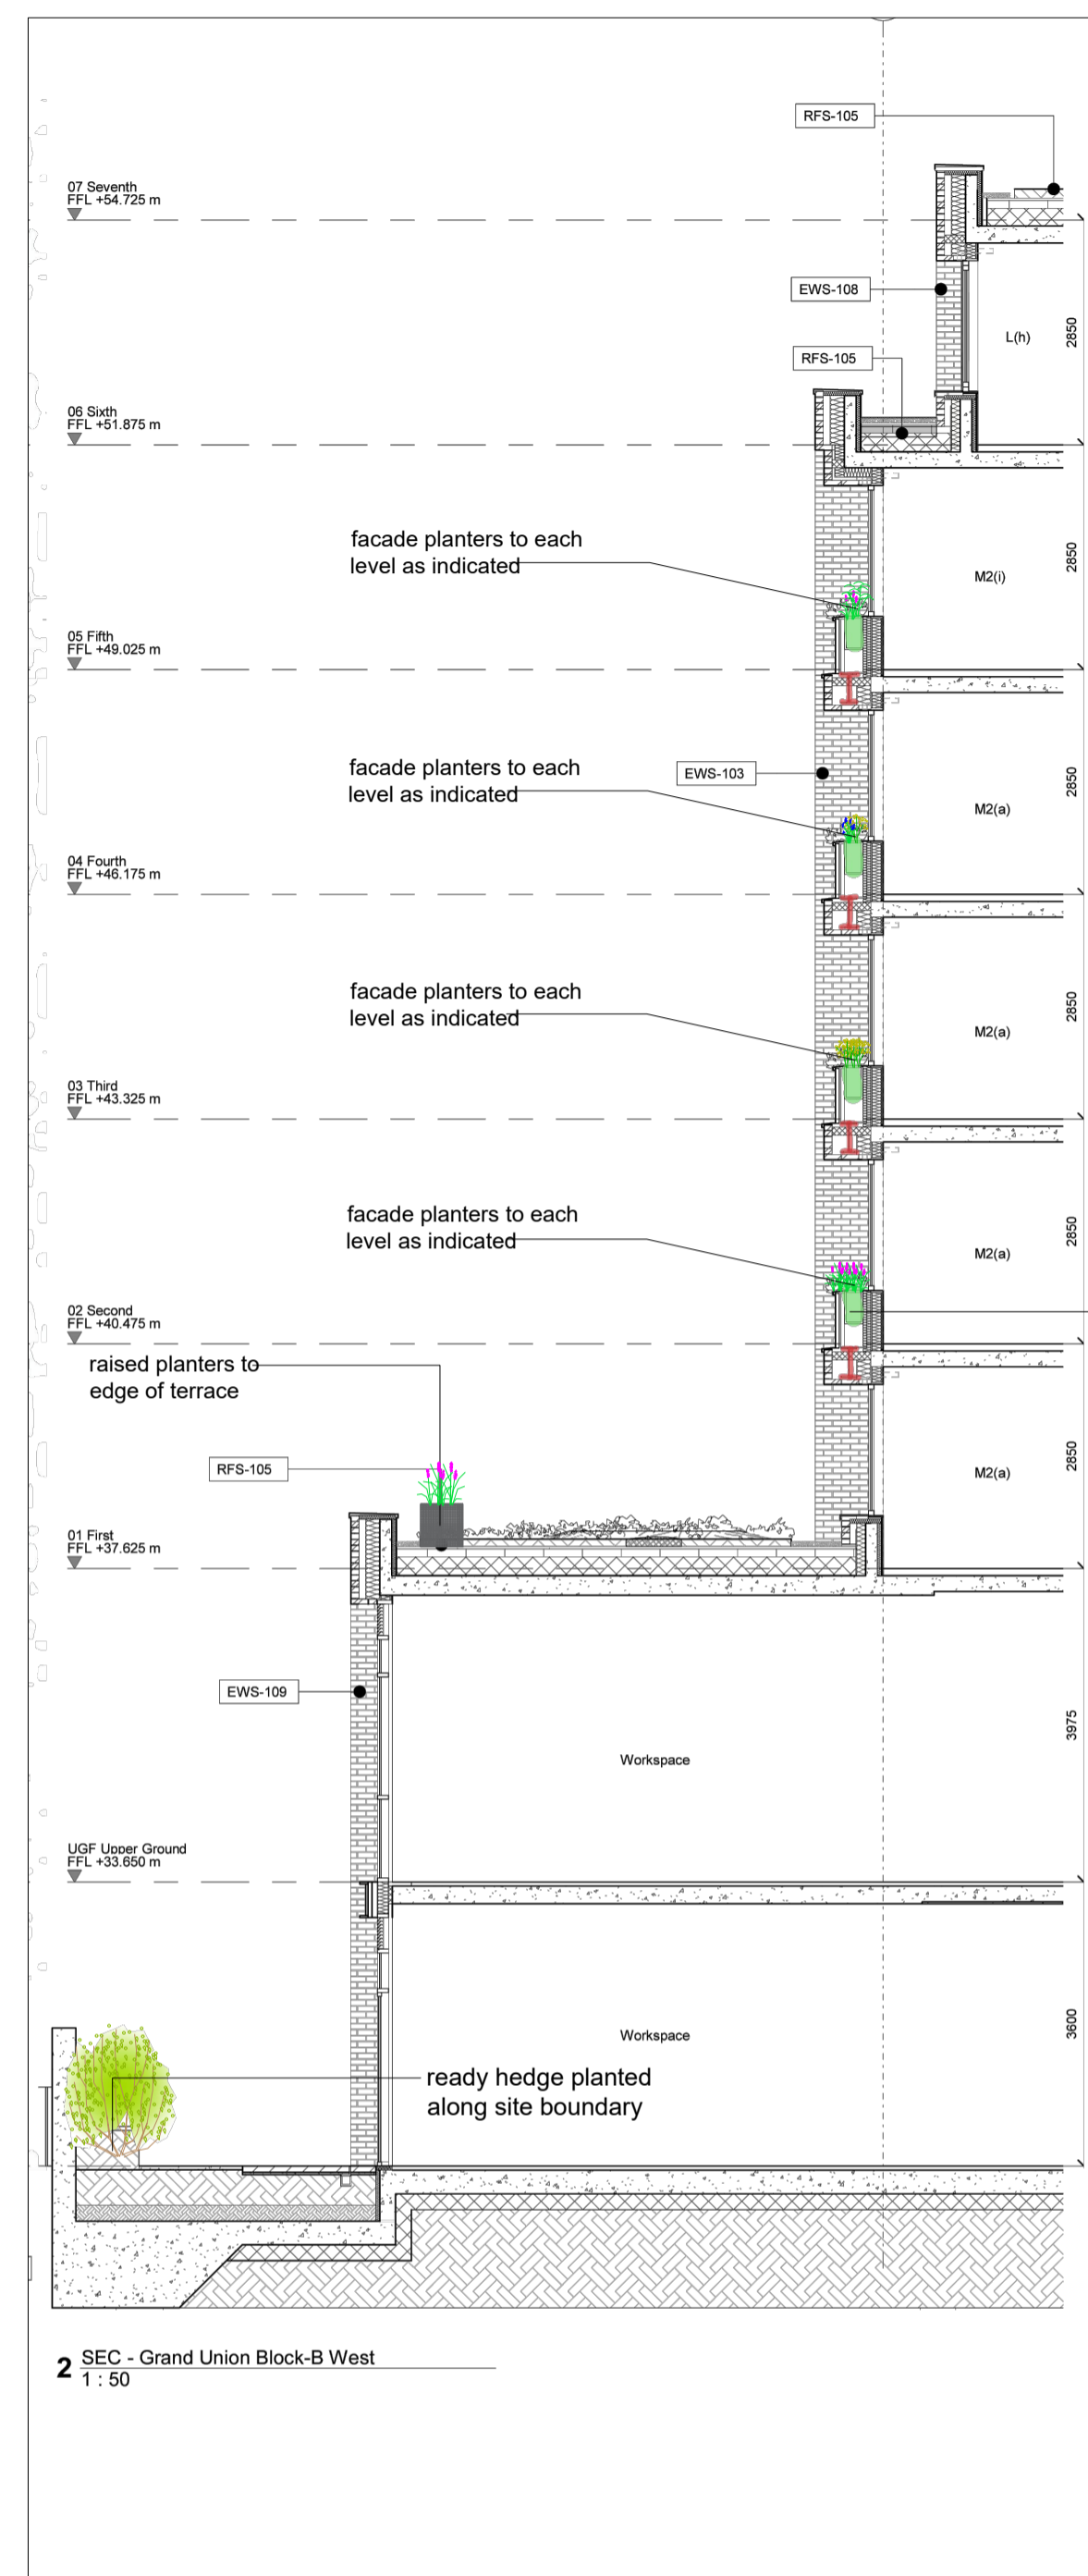

Scale 1:100

Typical images of planting suitable for facade planters



Festuca 'Golden Toupee'



Stipa tenuissima



Perovskia 'Blue Spire'



Rosmarinus 'Miss Jessopp's Upright'



Verbena bonariensis



Persicaria amplexicaulis



Pennisetum 'Fairy Tails'




Polygonum bistorta 'Superba'



Achillea 'Paprika'



Geranium macrorrhizum 'Spessart'

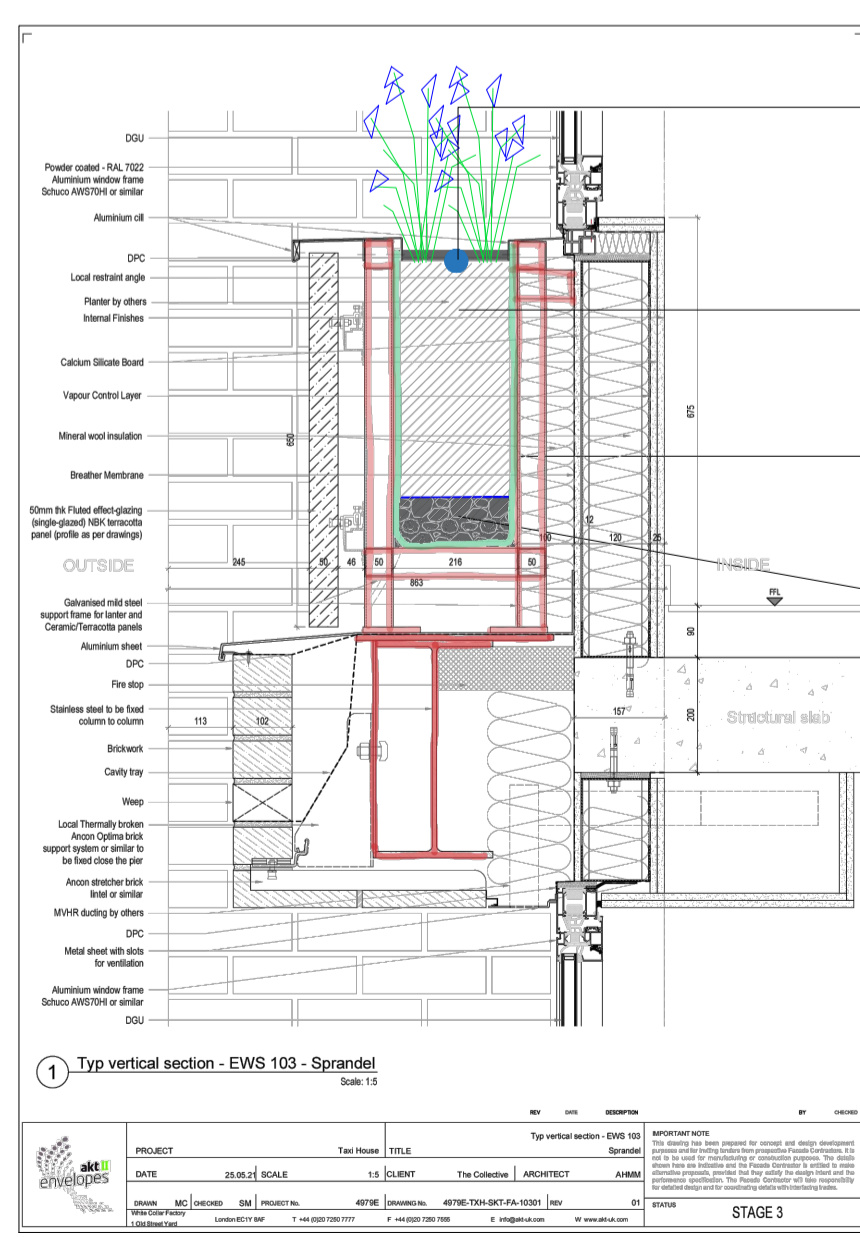

- planters to be irrigated by dripline irrigation system installed to top of planters and fitted with moisture sensors to ensure adequate watering (design by others)
- planter to be filled with lightweight growing medium suitable for roof planters and covered with loose aggregate 50mm depth to minimise evaporation
- soil and drainage layer to be separated by permeable geotextile membrane to avoid washing out of soil particles
- base of planter to be filled with 75mm deep drainage layer (clean crushed stone); fit with drainage pipe to be connected to nearest drainage outlet

Typical planter detail
(drainage and growing medium)

n.t.s.

Planting Schedule (Facade Planters)

Shrubs						
Number	Species	Height	Pot Size	Specification	Density	
26 No.	Rosmarinus officinalis 'Miss Jessopp's Upright'	30-40cm	3L	Bushy :C	Counted	
15 No.	Perovskia atriplicifolia 'Blue Spire'	30-40cm	3L	Bushy :C	No.	

Herbaceous					
Number	Species	Pot Size	Specification	Density	
30 No.	Pennisetum alopecuroides 'Hameln'	2L	C:V	No.	
30 No.	Festuca glauca 'Golden Toupee'	2L	C:V	No.	
15 No.	Verbena bonariensis	2L	C:V	No.	
20 No.	Hemerocallis 'Sammy Russell'	1.5L	C:V	No.	
12 No.	Thymus citriodorus 'Silver Queen'	1.5L	C:V	No.	
25 No.	Geranium macrorrhizum 'Spessart'	1.5L	C:V	No.	
28 No.	Persicaria amplexicaulis 'Firetail'	2L	Full Pot	No.	
18 No.	Achillea millefolium 'Paprika'	2L	C:V	No.	
6 No.	Pennisetum alopecuroides	2L	C:V	No.	
1 No.	Persicaria amplexicaulis 'Firetail'	2L	Full Pot	Counted	

David Clarke
LANDSCAPE ARCHITECT

29 Uppertown Road, Gleno, Lame,
Co. Antrim, BT40 3EA
Tel: 07752805988 / 028 90 767875
Email: carina@david-clarke.net

Client: M&R
Job: TAXI HOUSE
Title: LANDSCAPE PROPOSALS
FACADE PLANTERS
(ALTERNATIVE OPTION)

21167-DCLA-XX-FP-DR-L-000104-DWG(P03)

Scale: as shown @ A1 Date: 09/01/2023
Drawn By: cs Chk By: as