




Front Elevation Scale 1:100

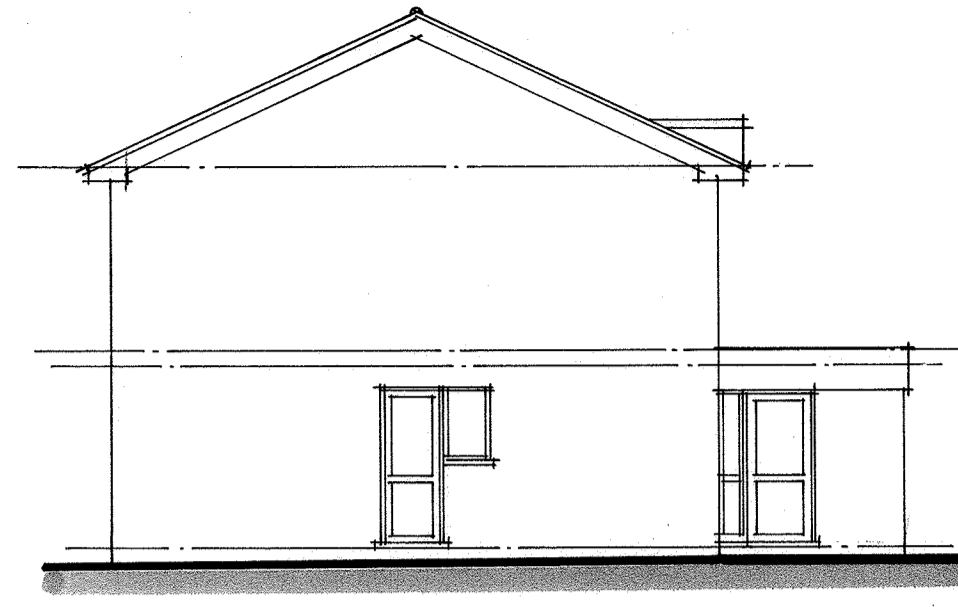


Side Elevation

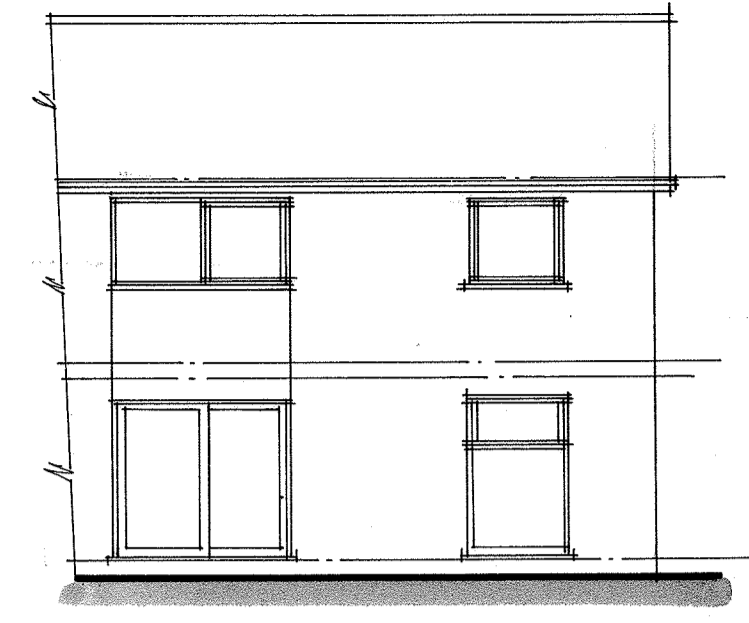

Rear Elevation

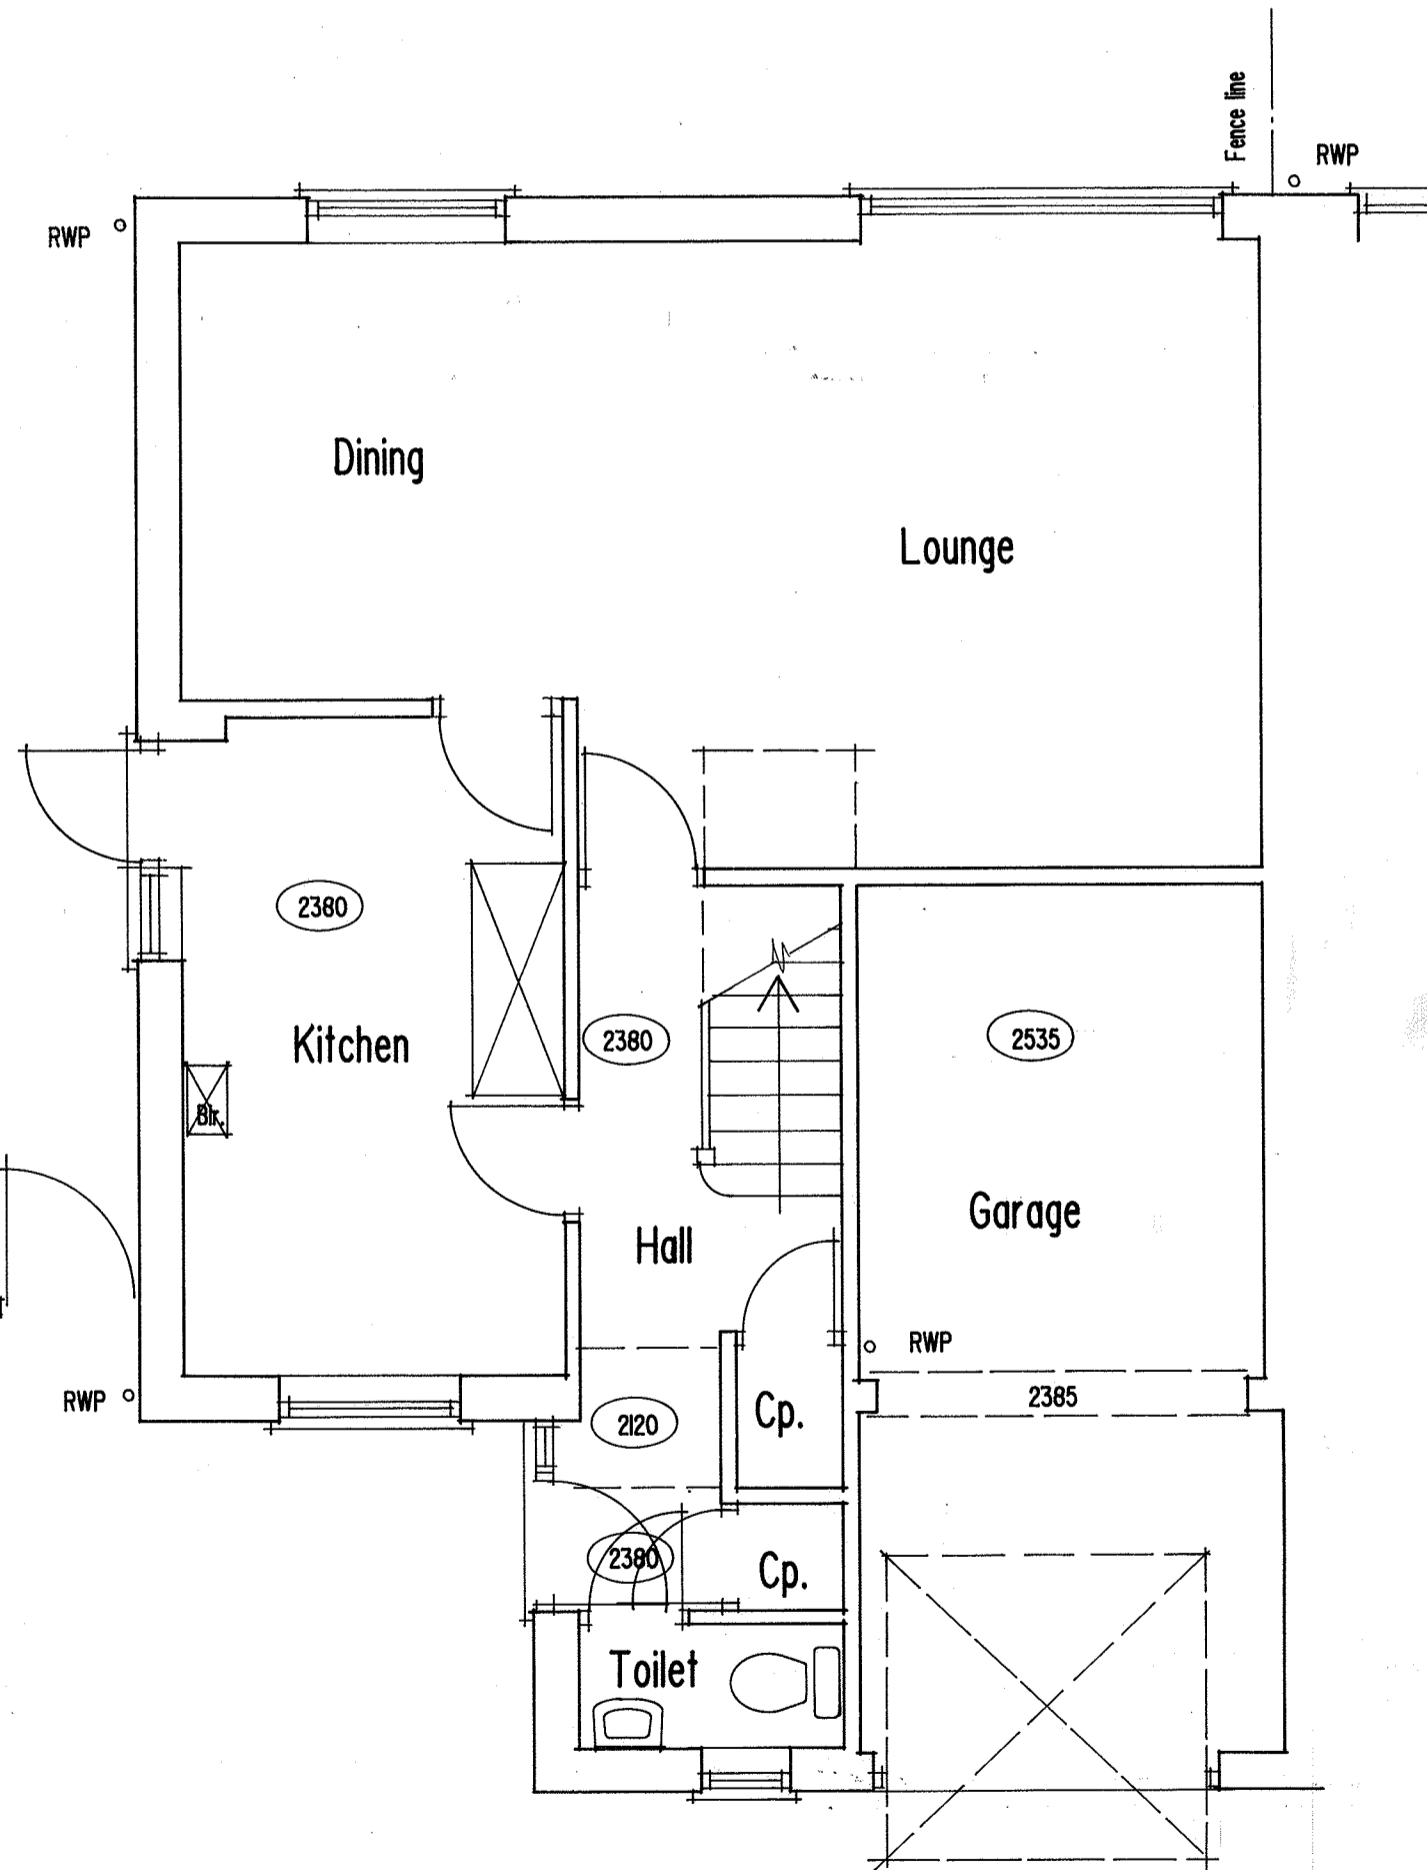

Ground Floor Plan Scale 1:50

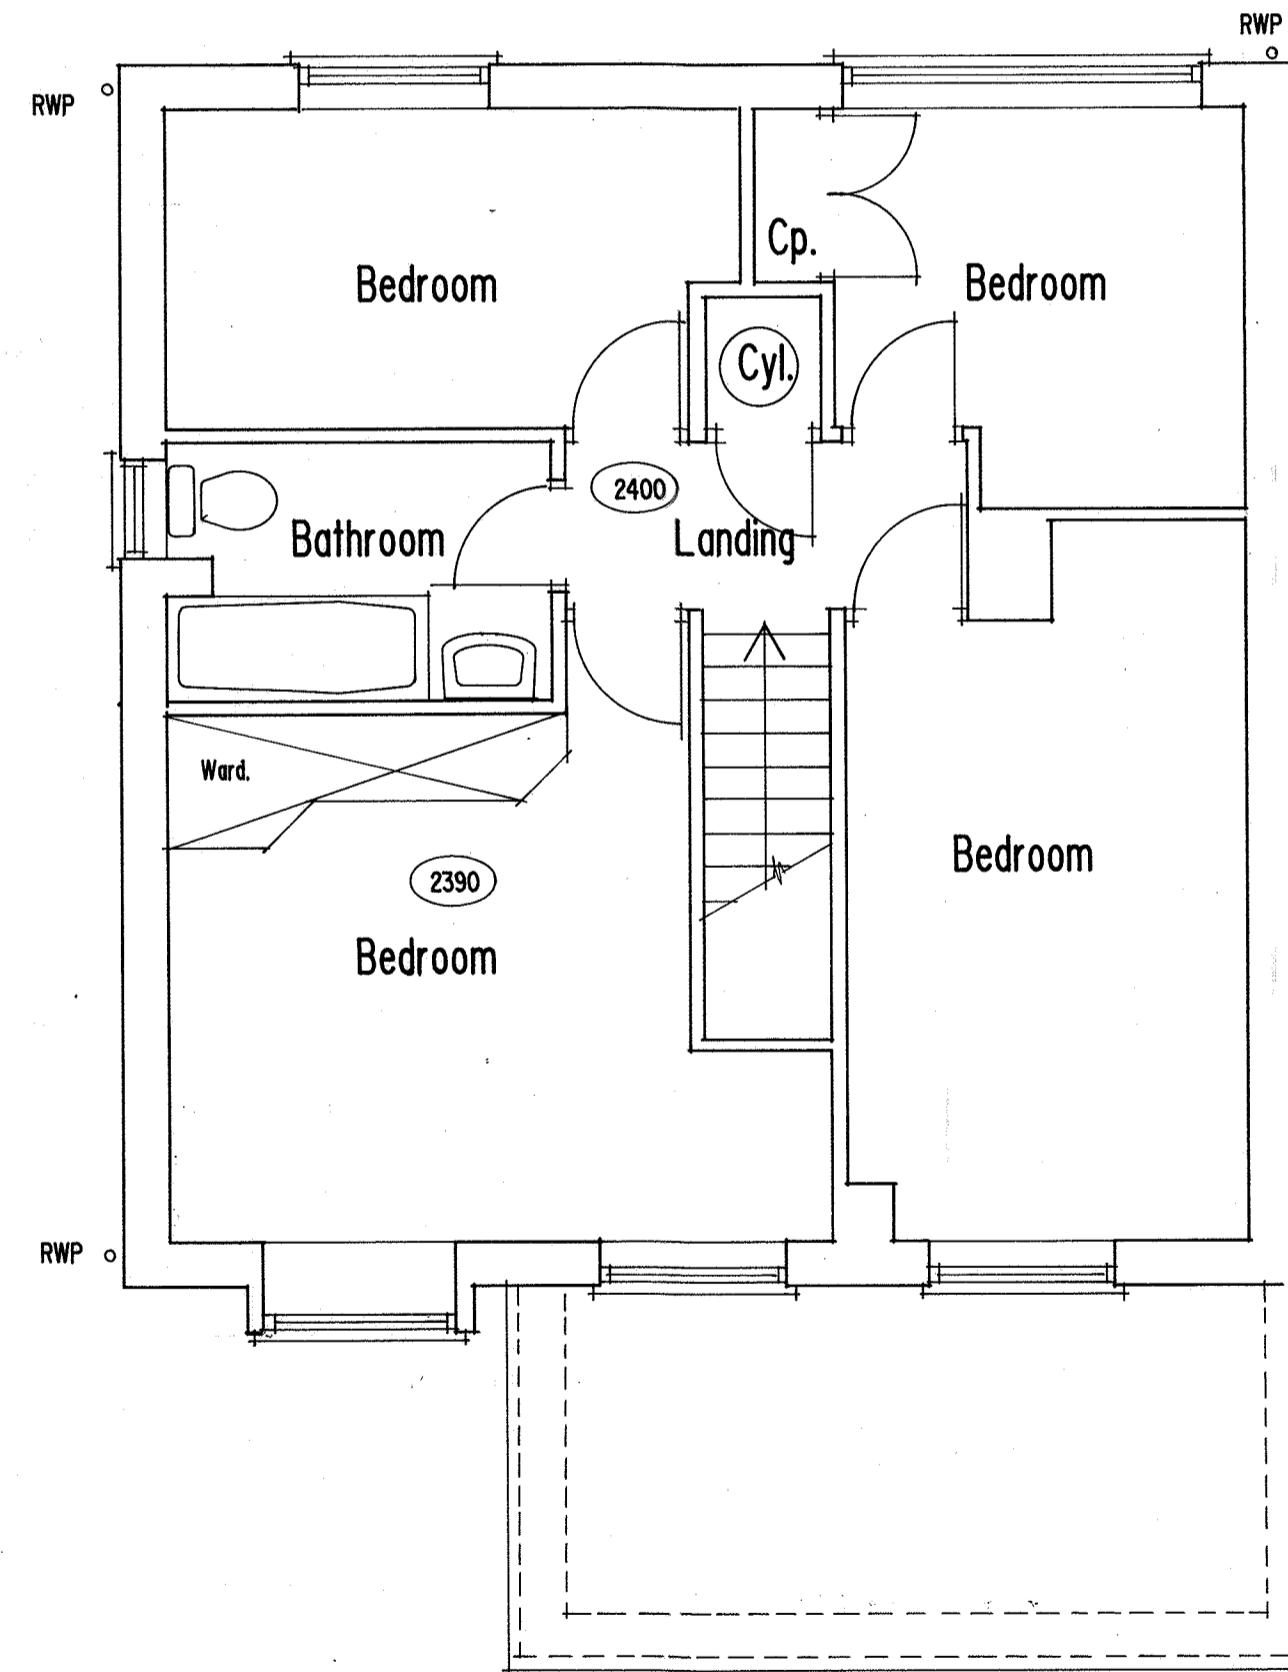

First Floor Plan

PROPOSED ALTERATIONS TO
 No. 17 KELSEY CLOSE COX GREEN
 MAIDENHEAD BERKS. SL6 3YW
 Scale as shown Dec 2023 Drg. 01

SURVEY - Plans and Elevations



SKD design

Architectural & Building Consultancy

Unit 2 Howe Lane Farm, Howe Lane Maidenhead SL6 3JP
 Tel 01628 436827 Email stuart@skddesign.co.uk