




Front Elevation Scale 1:100

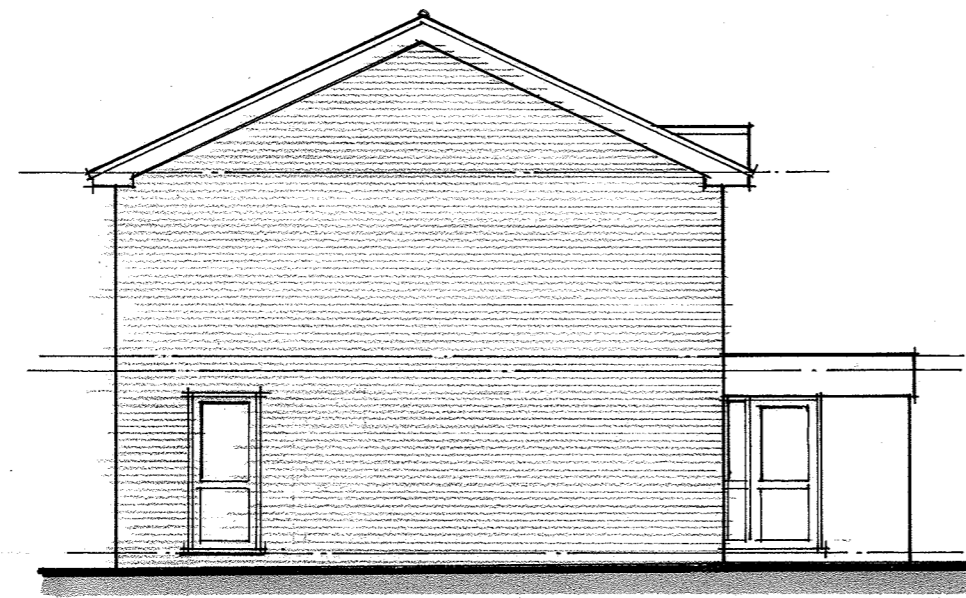




Side Elevation

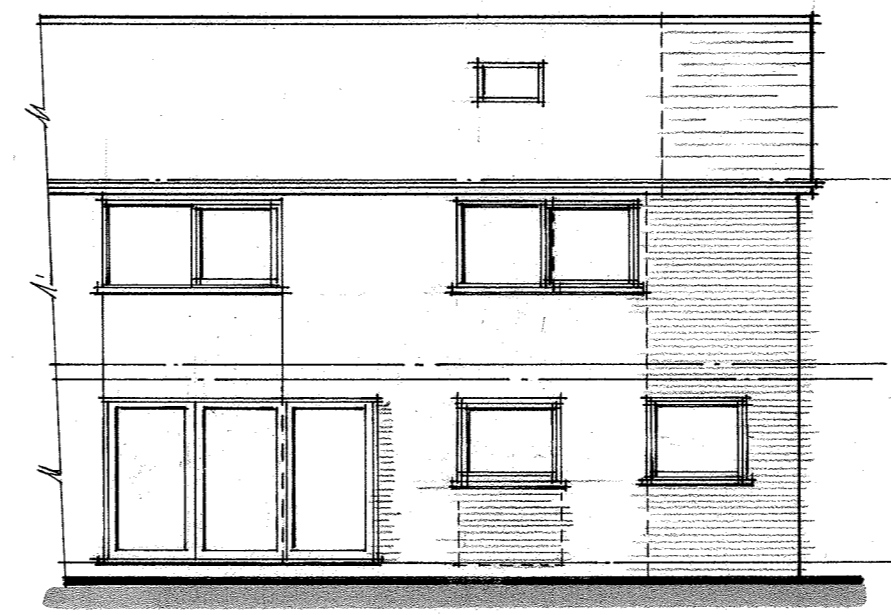


Rear Elevation

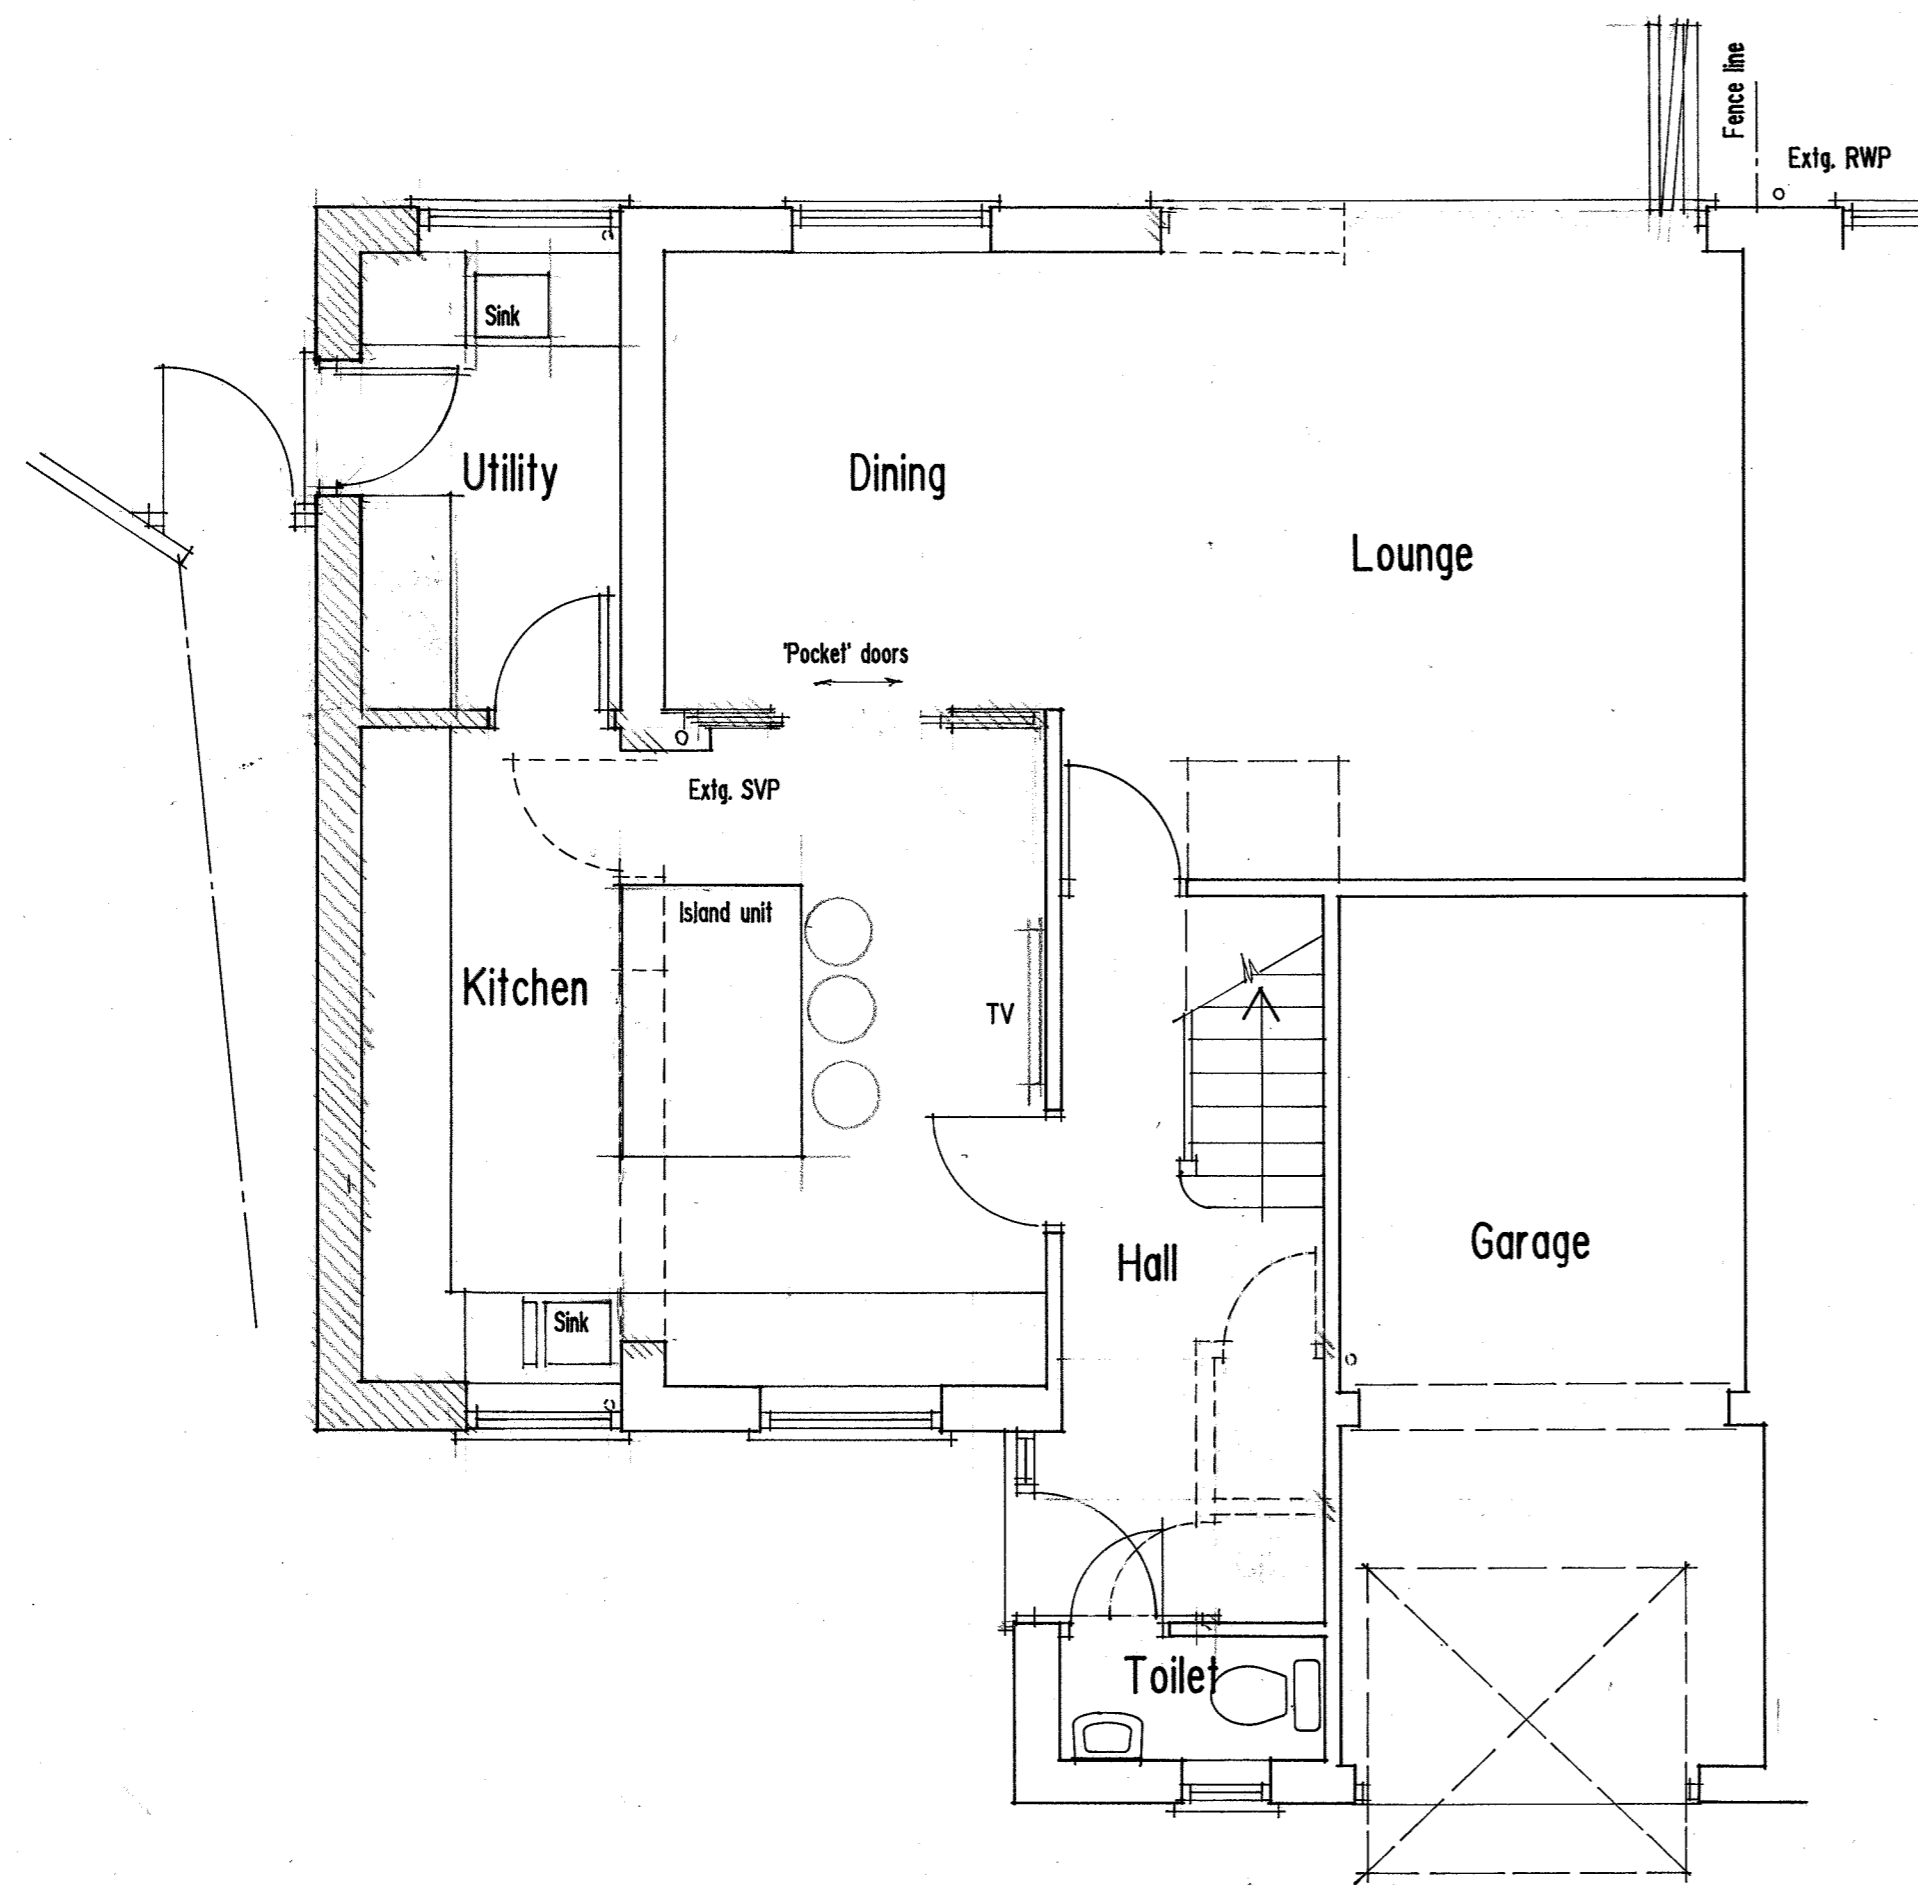

Ground Floor Plan Scale 1:50

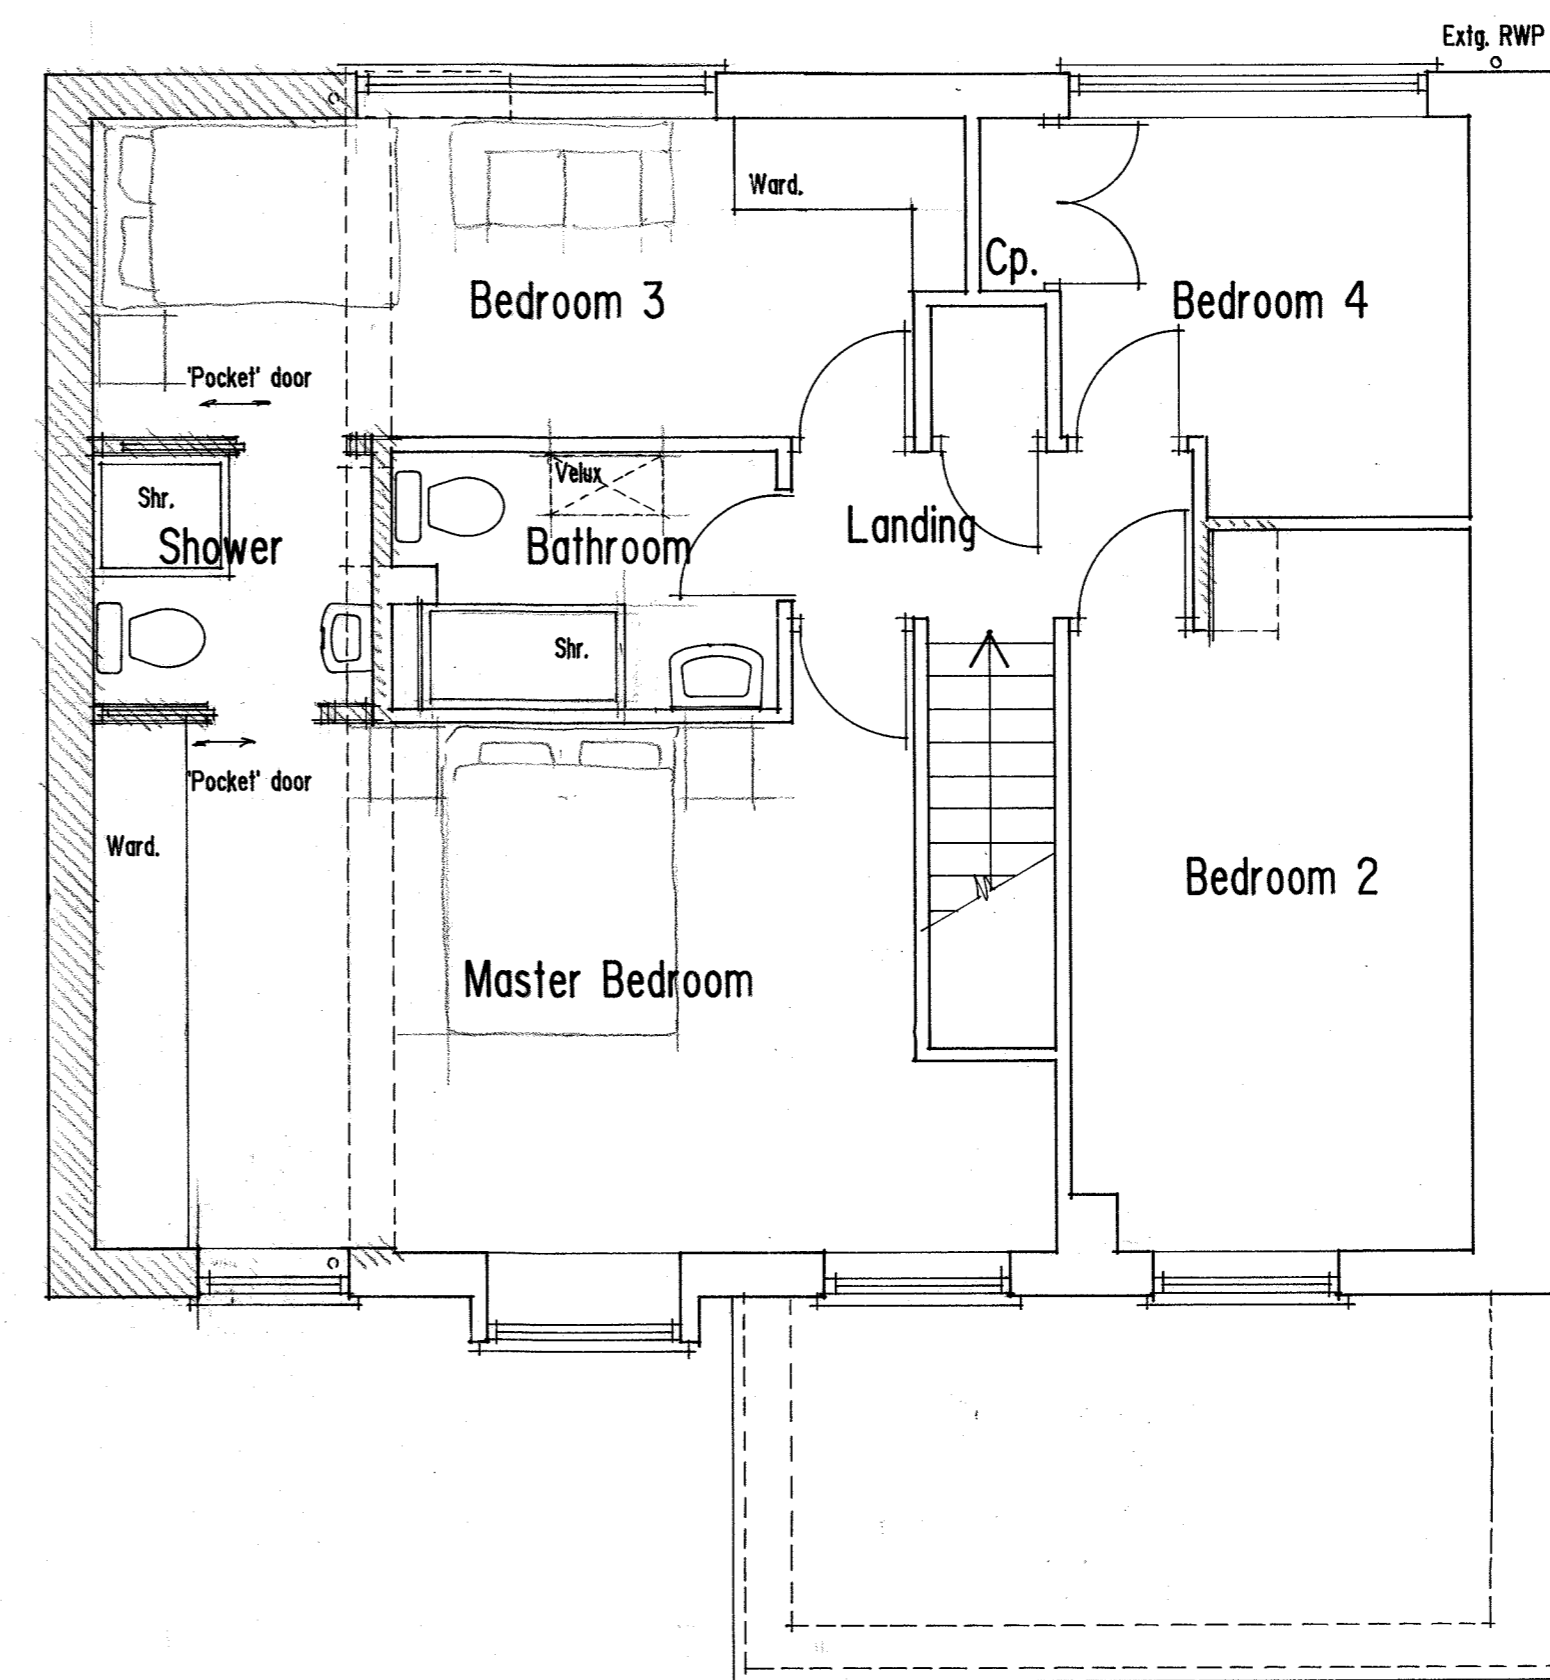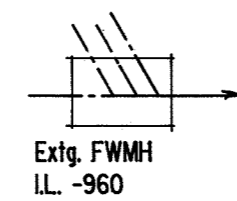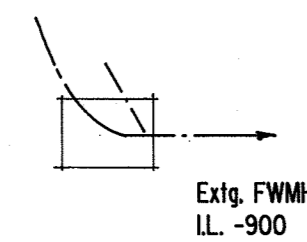

First Floor Plan

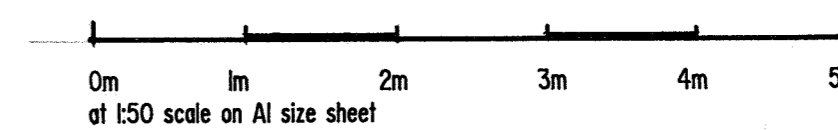

REV A Minor client alterations. Jan 2024

PROPOSED ALTERATIONS TO
 No. 17 KELSEY CLOSE COX GREEN
 MAIDENHEAD BERKS. SL6 3YW
 Scale as shown Jan 2024 Drg. 02A

Floor Plans and Elevations



Unit 2 Howe Lane Farm, Howe Lane Maidenhead SL6 3JP
 Tel 01628 436827 Email stuart@skddesign.co.uk