

A


B

C


D

THE ROOF LIGHTS TO BE INSERTED IN THE FRONT ROOF SLOPE WILL NOT PROJECT MORE THAN 150MM BEYOND THE ROOF SLOPE


THE MATERIALS USED FOR THE REAR DORMER WILL MATCH THE MATERIALS ON THE HOST DWELLING

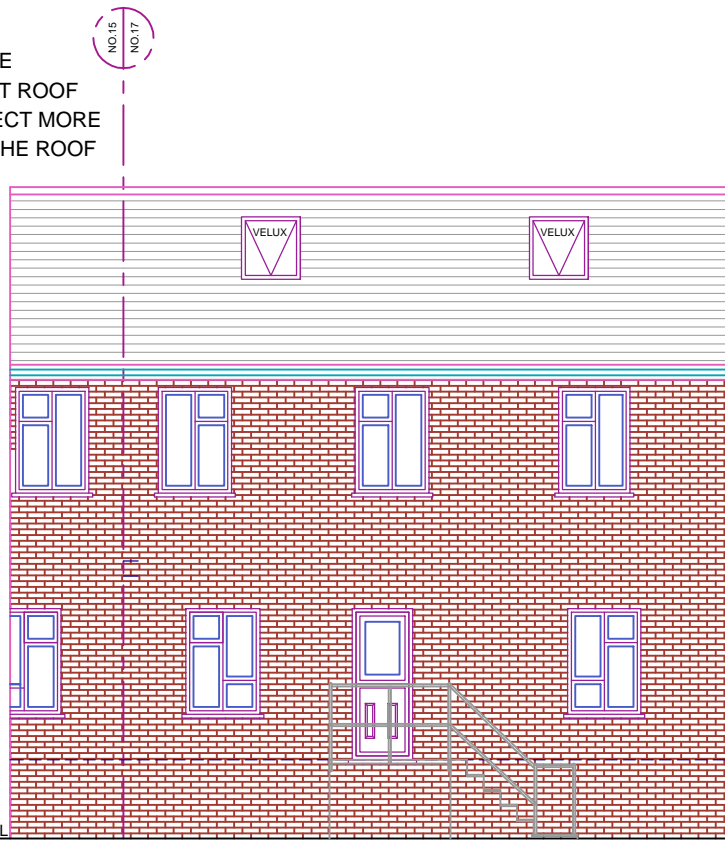


PROPOSED FRONT ELEVATION

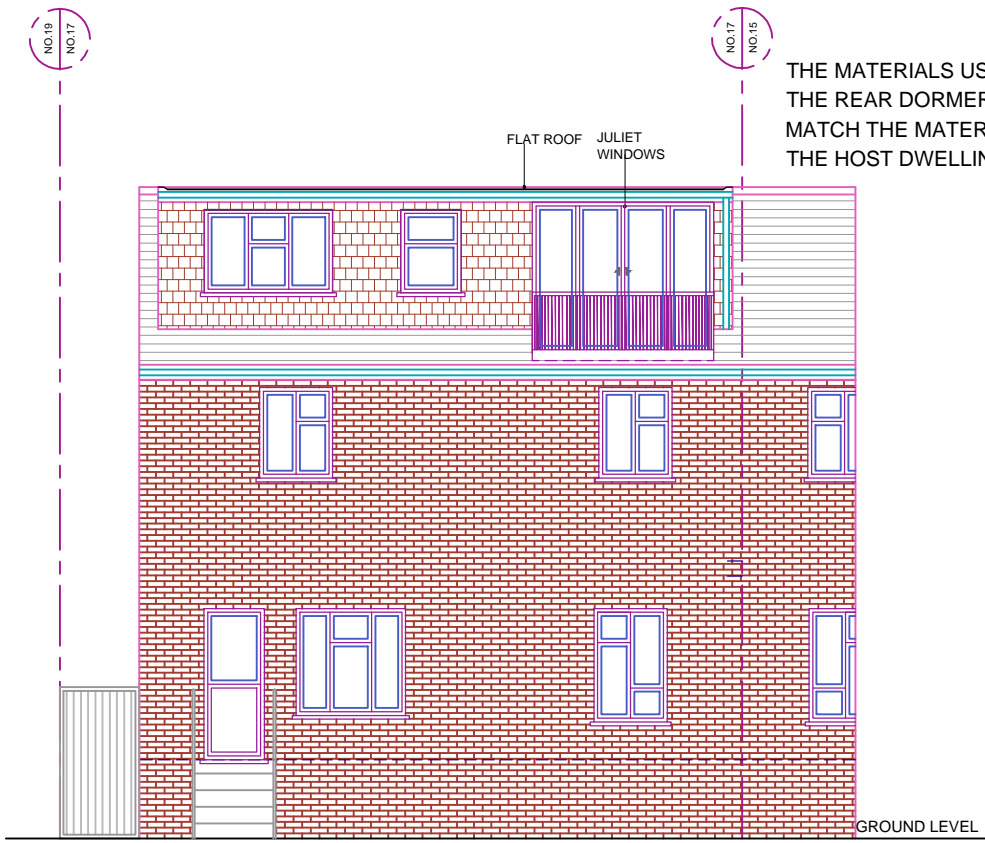

PROPOSED REAR ELEVATION

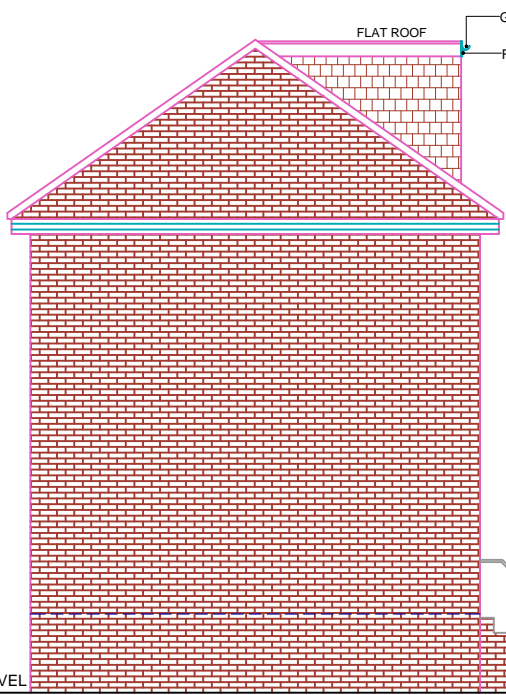

PROPOSED ELEVATION SIDE A

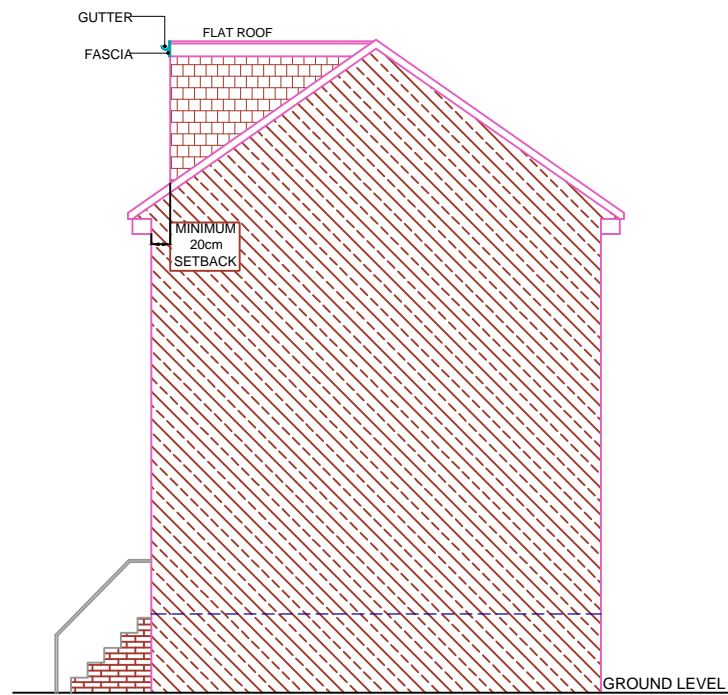

PROPOSED ELEVATION SIDE B

REFERENCE DRAWINGS

GENERAL NOTES

This drawing is for planning use only do not use this drawing for any purpose other than that for which it was issued. Structural Design and Building Control Approval is required before construction commences. This drawing is subject to copyright do not reproduce this drawing without prior permission.

No	DATE	REVISION	BY	CHK	CONSULTANT

 Trendy Loft Conversions  
Tel: 020 8351 6536  
www.trendylofts.co.uk

DRAWN	AS
CHECKED	A.R
PROJECT NO.	

CLIENT/PROJECT

17 CUTFORTH ROAD

TITLE

PROPOSED ELEVATIONS

DRAWING No.

D08 REV2

SCALE: 1:100 @A3

DATE: 02-05-2024

A

B

C

D