




DO NOT SCALE FROM THIS DRAWING - REPORT ANY DISCREPANCIES TO DESIGNER PRIOR TO COMMENCING WORKS
 ALL DIMENSIONS TO BE VERIFIED BY THE CONTRACTOR ON SITE
 THIS DRAWING REMAINS THE COPYRIGHT OF TURNER JACKSON DAY + ASSOCIATES AND CANNOT BE REPRODUCED WITHOUT WRITTEN CONSENT

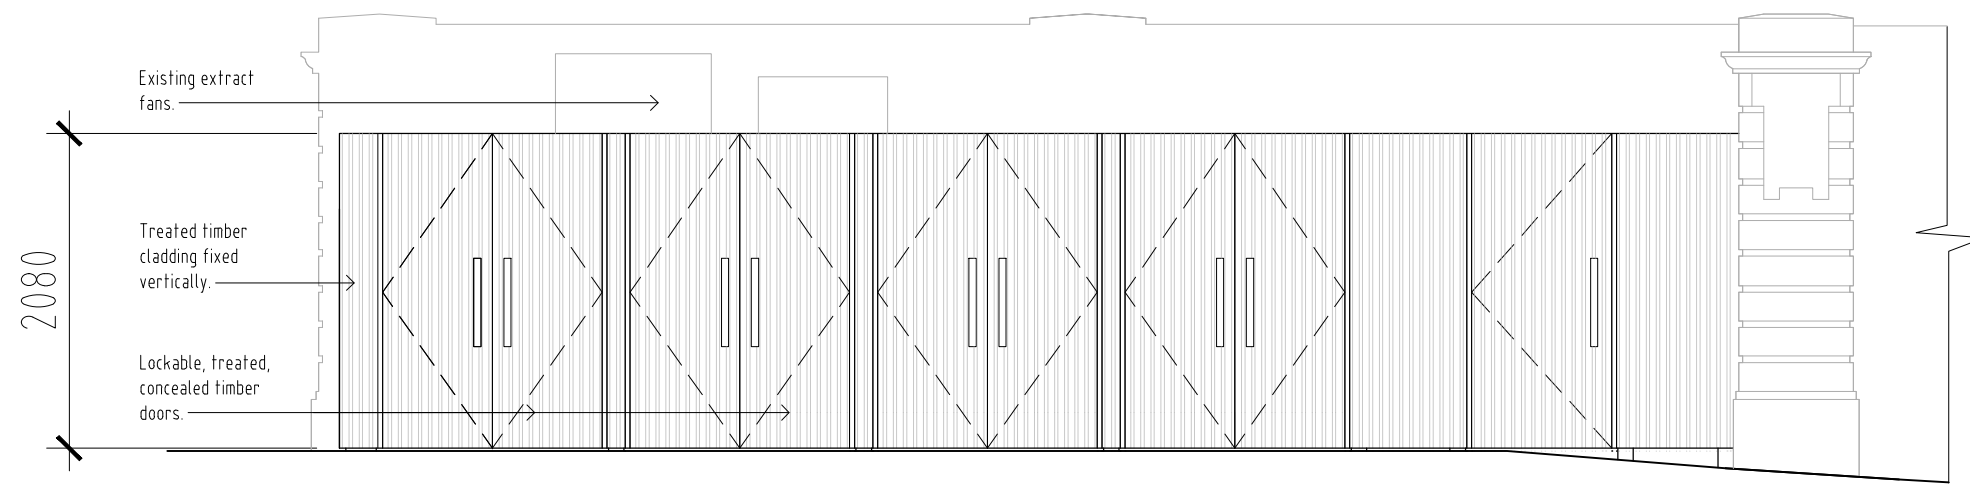

PROPOSED BINSTORE FRONT ELEVATION

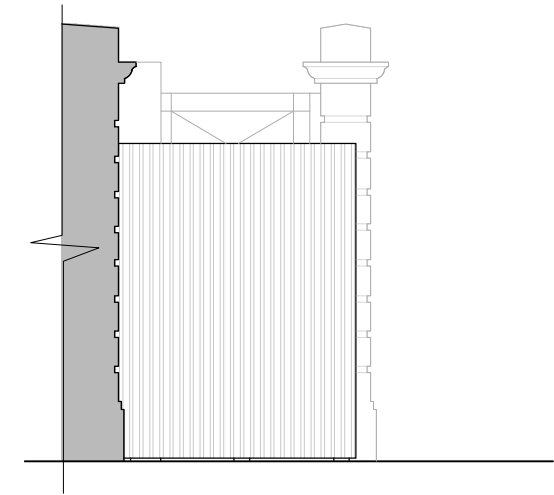

PROPOSED BINSTORE FLANK ELEVATION

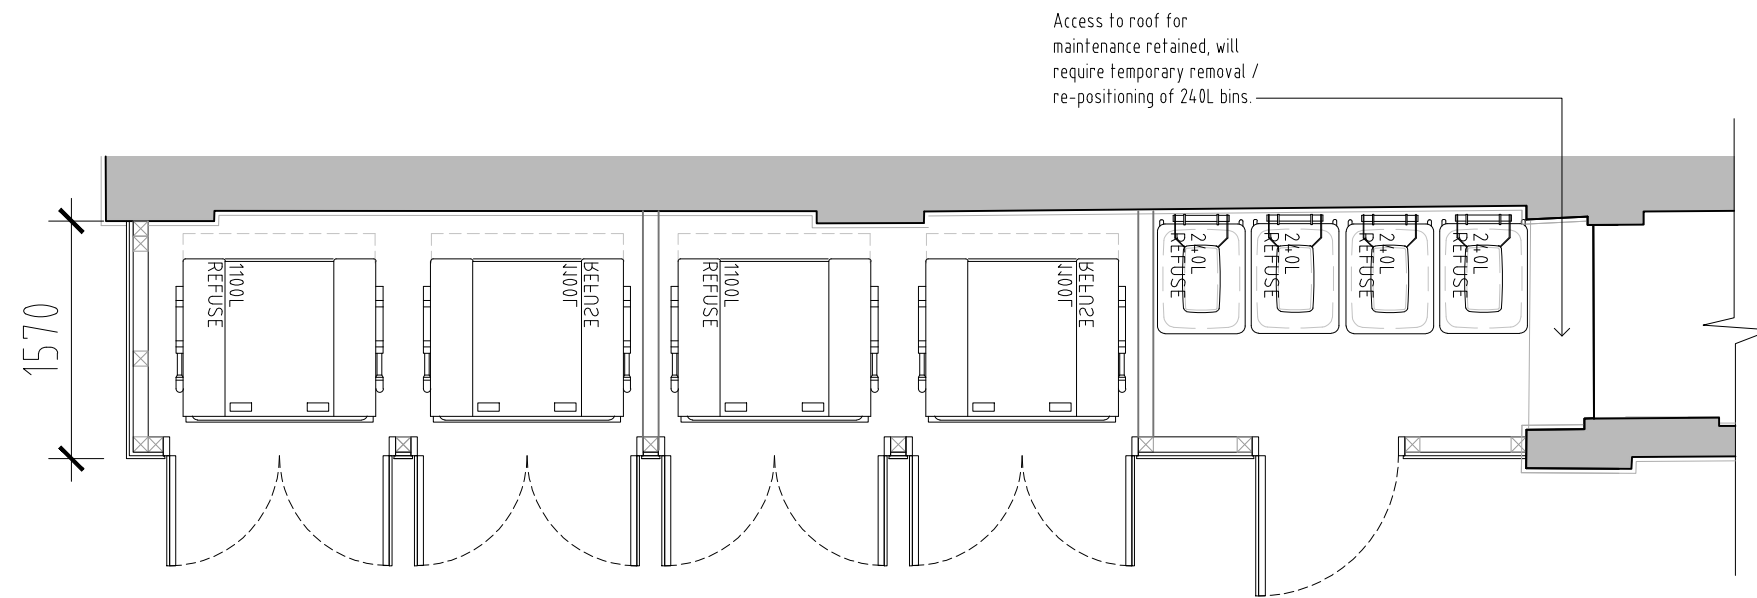

PROPOSED BINSTORE GROUND FLOOR PLAN



PROPOSED BINSTORE PLANS & ELEVATIONS

REV	DESCRIPTION	DATE	BY	CHKD

TURNER JACKSON+DAY ASSOCIATES

Radio House
 Thanet Way, Whitstable
 Kent CT15 3UX
 t: 01227 261453
 e: enquiries@tjda.co.uk
 www.turnerjacksonday.co.uk

client details
 A La Turka

project details
 The Bay, Herne Bay

drawing title
 Proposed Binstore GA Plans & Elevations
 New Binstore

date scale drawn by checked by
 Mar '24 1:50@A3 AR

project no: 1917	drawing no. 006	revision
---------------------	--------------------	----------