


COPYRIGHT:


The intellectual property within this drawing remains the property of Blue Sky Design and Build Ltd. No copying of this drawing in part or full is permitted other than by the client at the site address shown on this drawing. This drawing is intended for use at the address shown and by the payee client of Blue Sky Design & Build Ltd only.

Proposed Elevations


A1

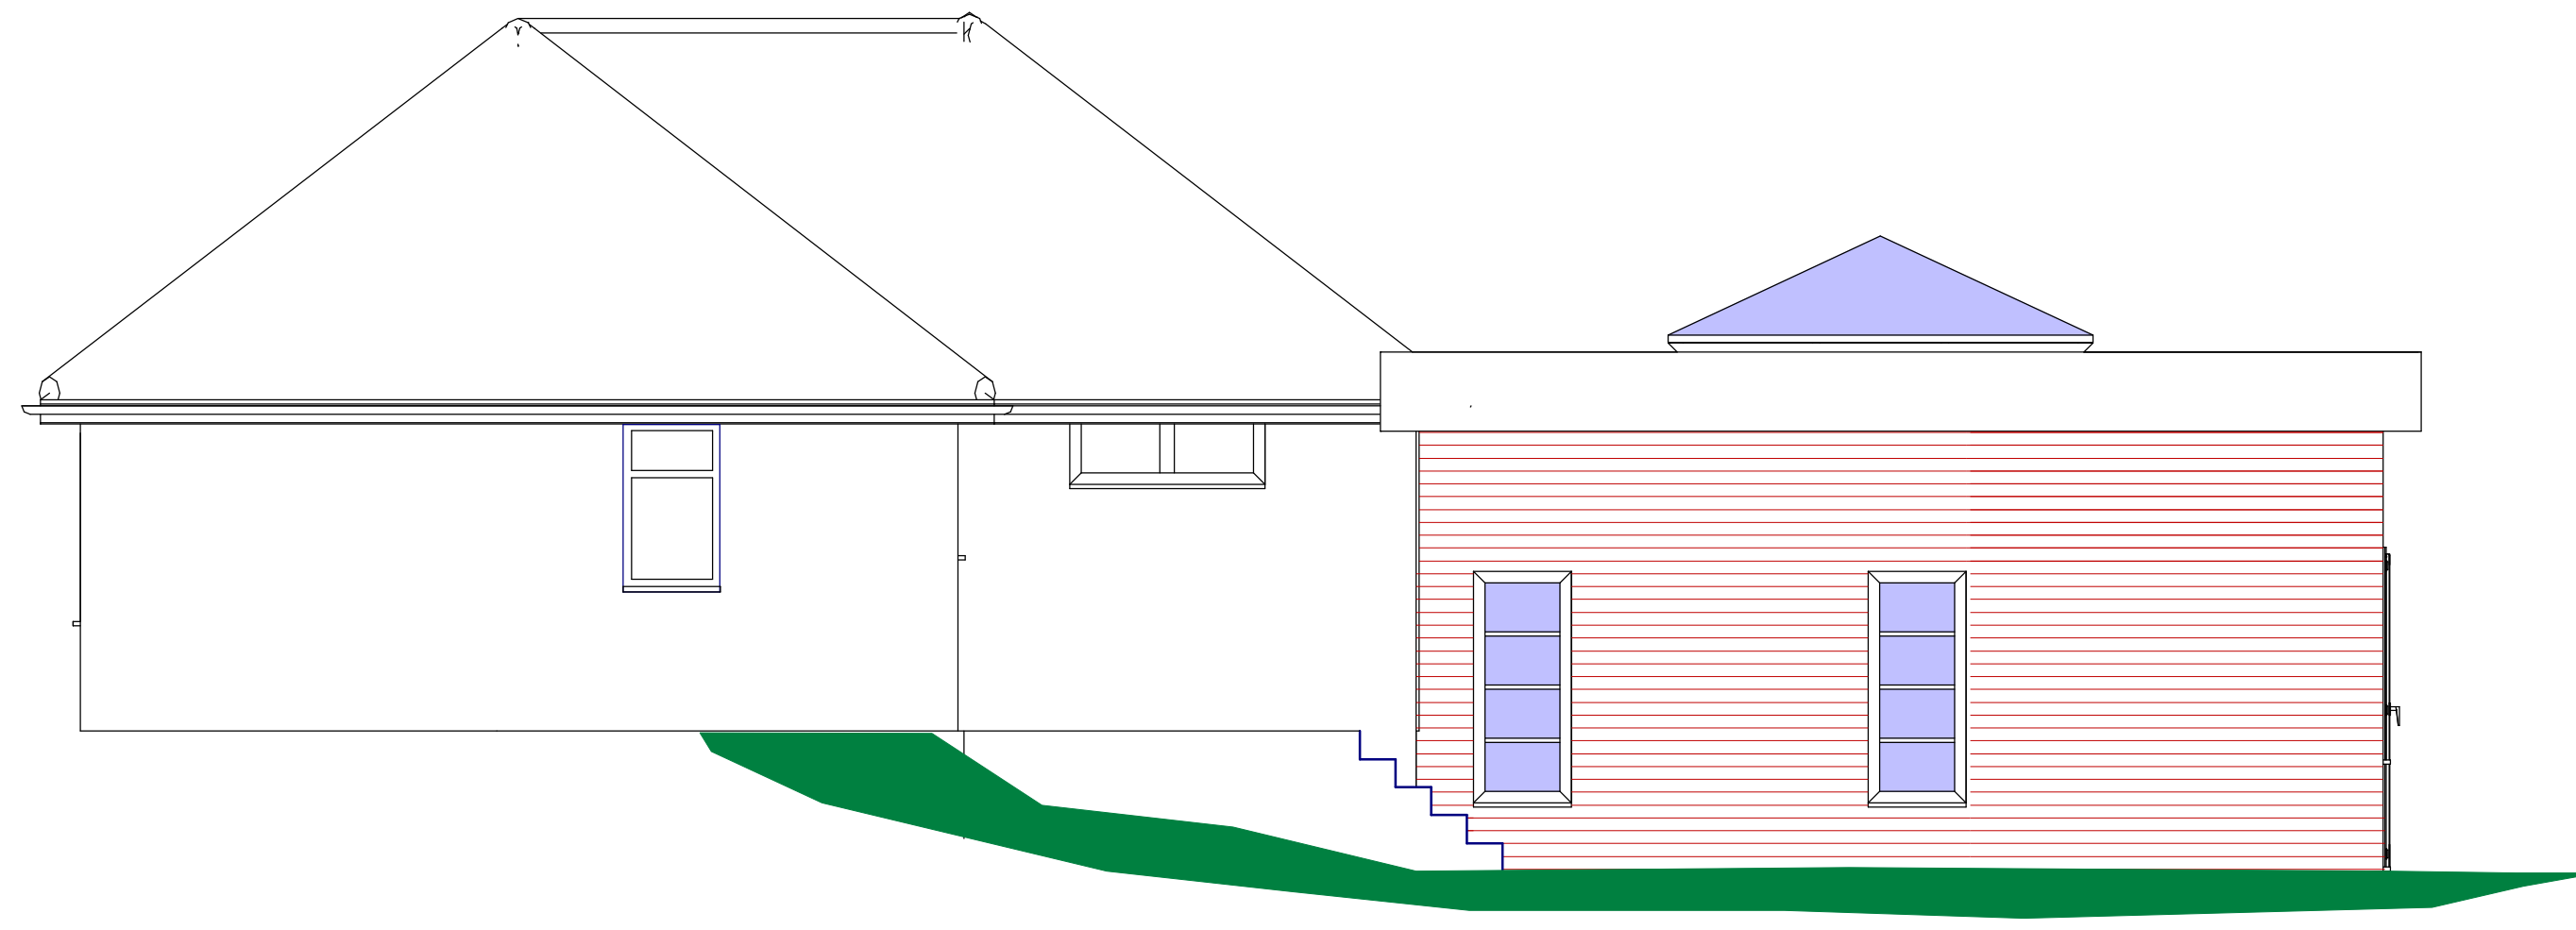

Proposed North-East Elevation
(1:50)

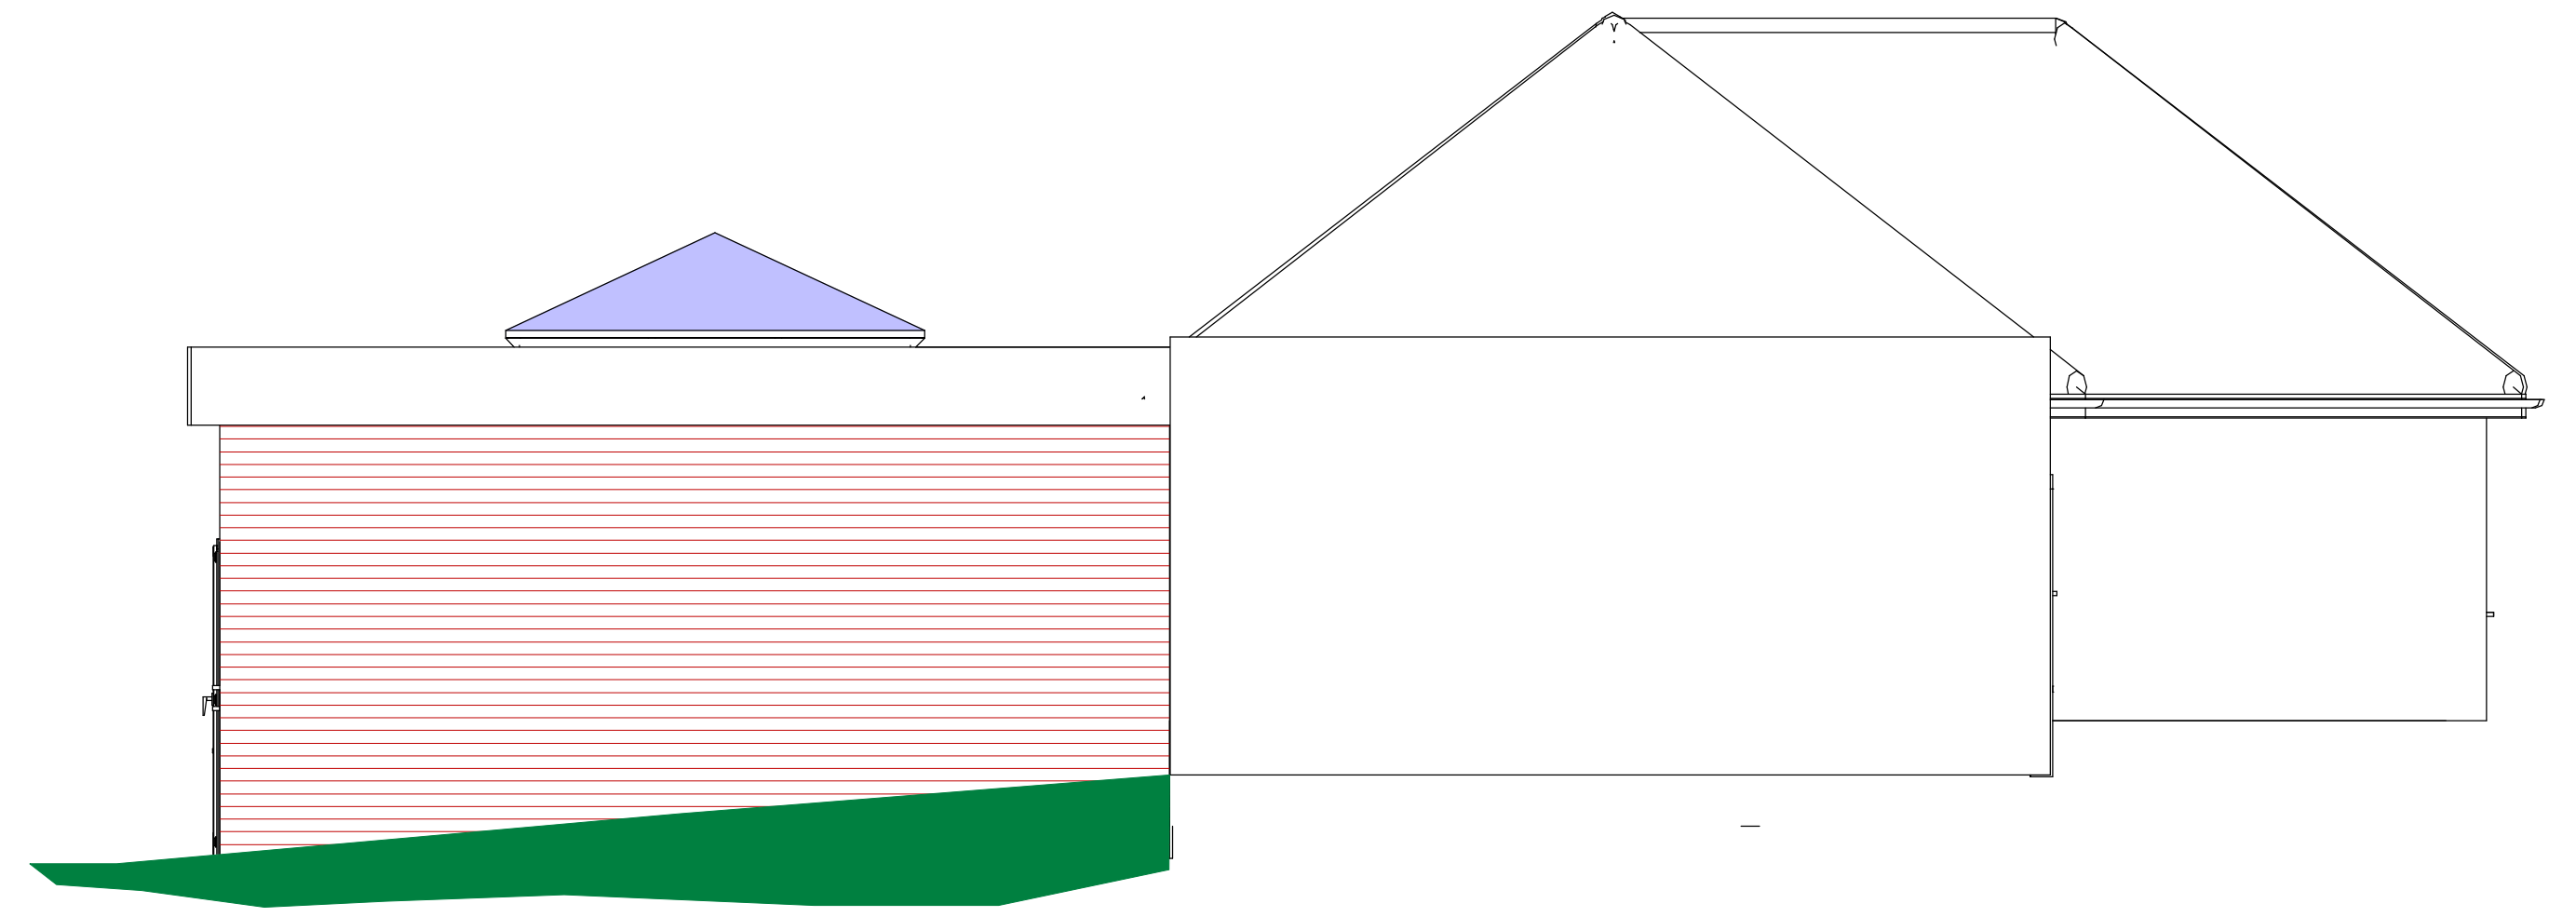

Proposed South-West Elevation
(1:50)

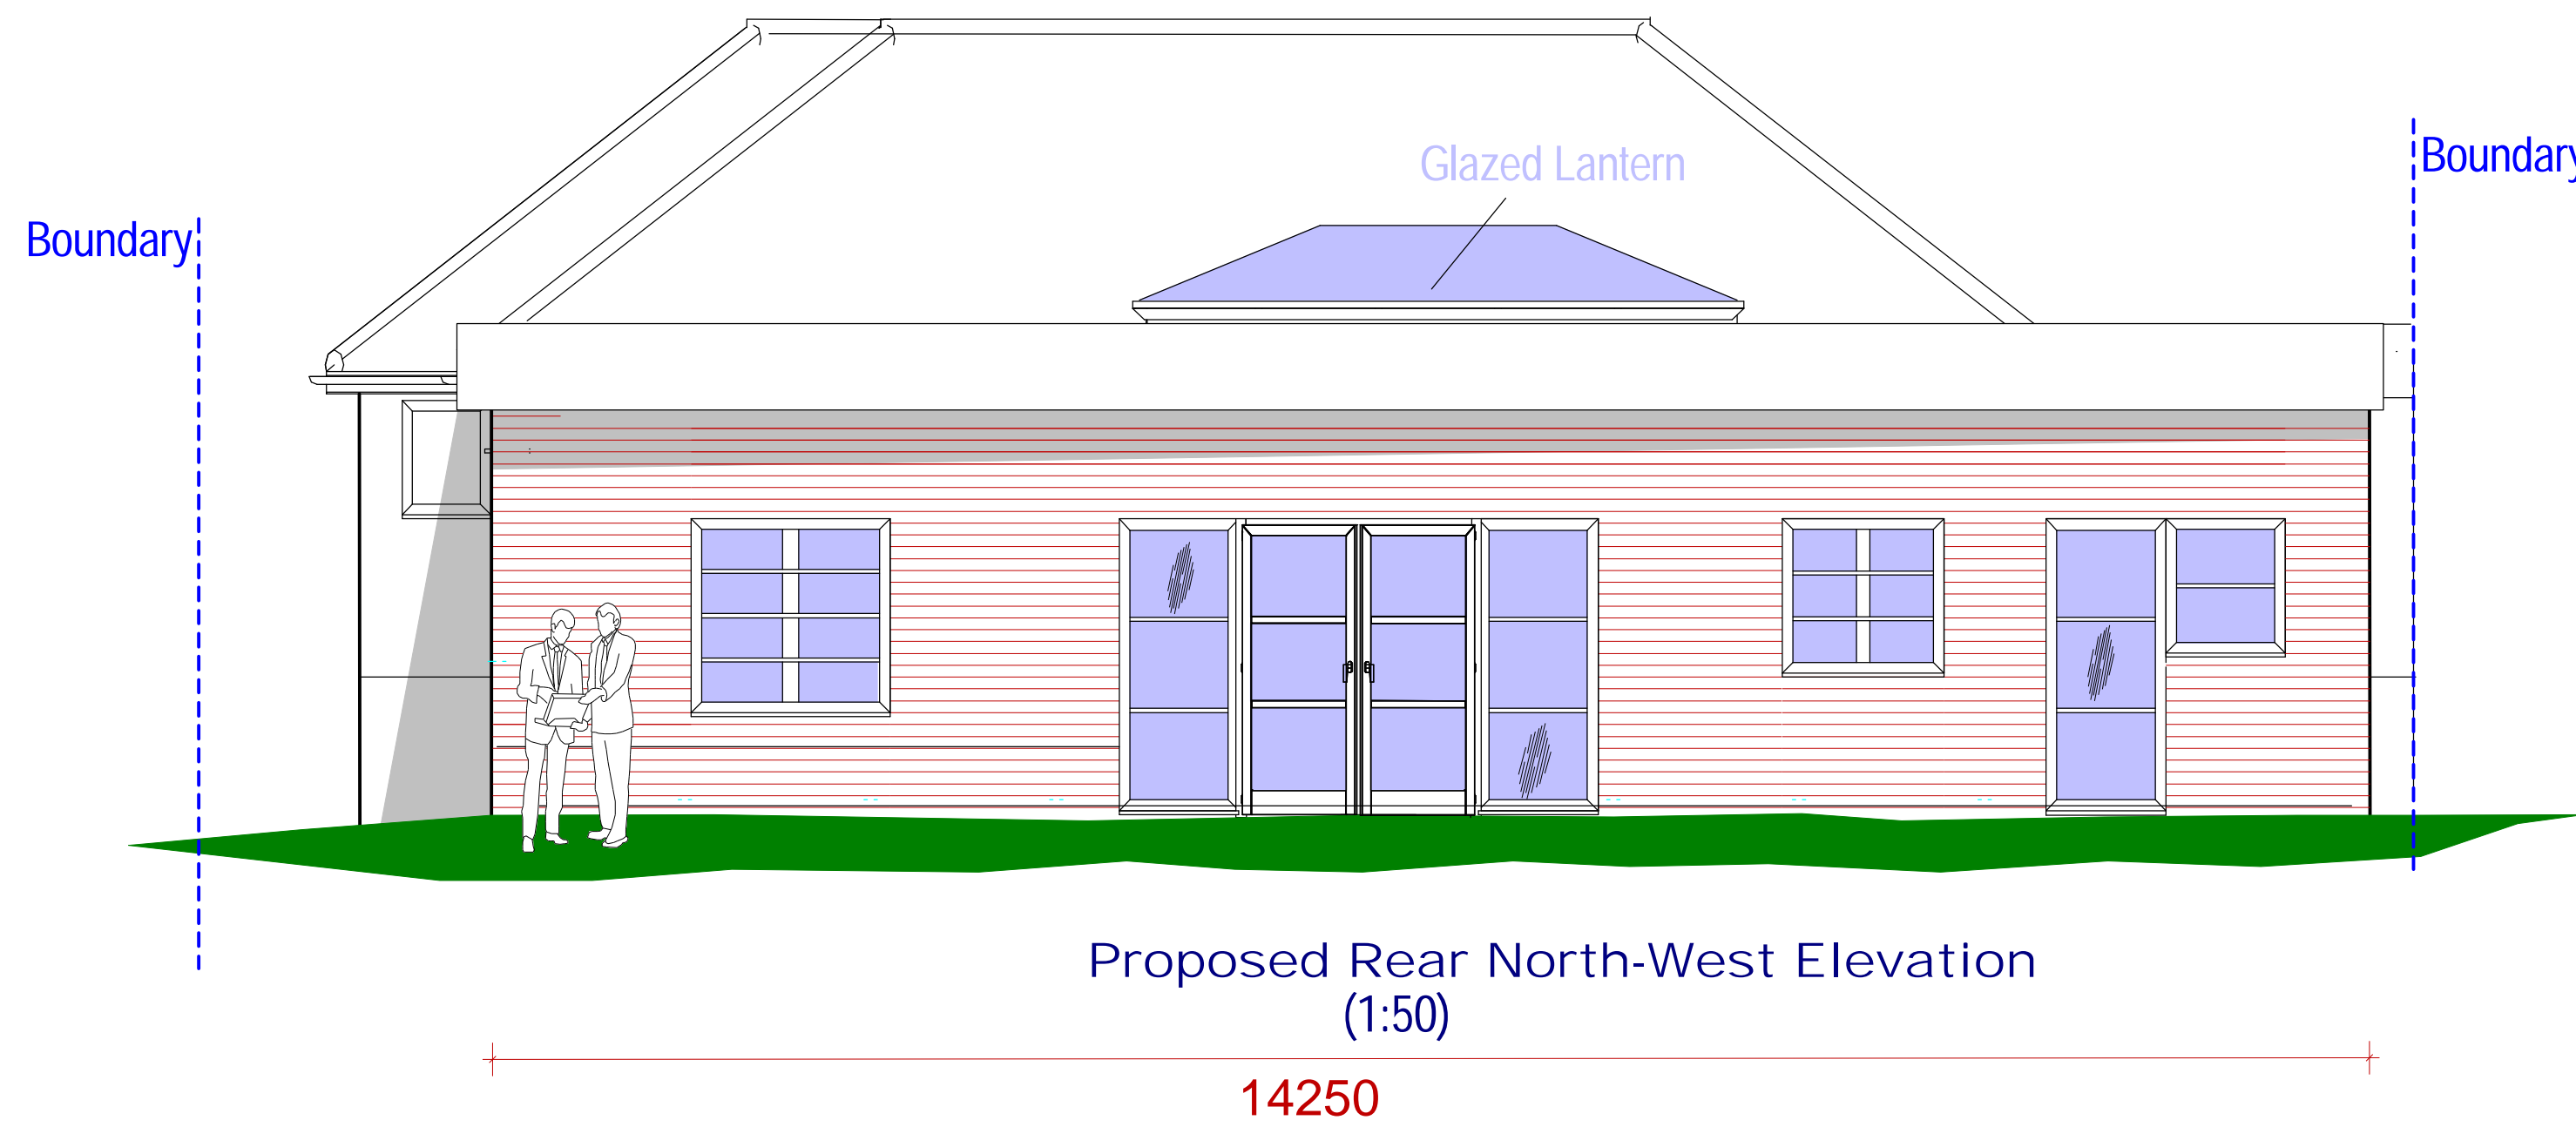

Proposed Rear North-West Elevation
(1:50)



Proposed South-East Front Elevation
(1:50)

Important Notes

All Dimensions to be Checked on Site Prior to Commencement of Work

This Is NOT A Working Drawing
This Should be Read In Conjunction
With The Building Engineers Set-Out
Drawings

JOB REF:	DATE:	DRAWING TITLE	REVISIONS:	SCALE 1 : 50 @ A1
21 WOODLEY LANE ROMSEY SO51 7JL	APRIL 2024	PROPOSED ELEVATIONS		
	DRAWING NO.			
	Drawing No: 120424-ELV			BSK LTD Blue Sky Design & Build Ltd Swanshurst Routs Way Rowhams Southampton SO16 8JG TEL: 07785 790263 / FAX: 02380 730198 E-MAIL: info@blueskytld.org.uk