


Proposed Floor Plans

A2

COPYRIGHT:

The intellectual property within this drawing remains the property of Blue Sky Design and Build Ltd. No copying of this drawing in part or full is permitted other than by the client at the site address shown on this drawing. This drawing is intended for use at the address shown and by the payee client of Blue Sky Design & Build Ltd only.

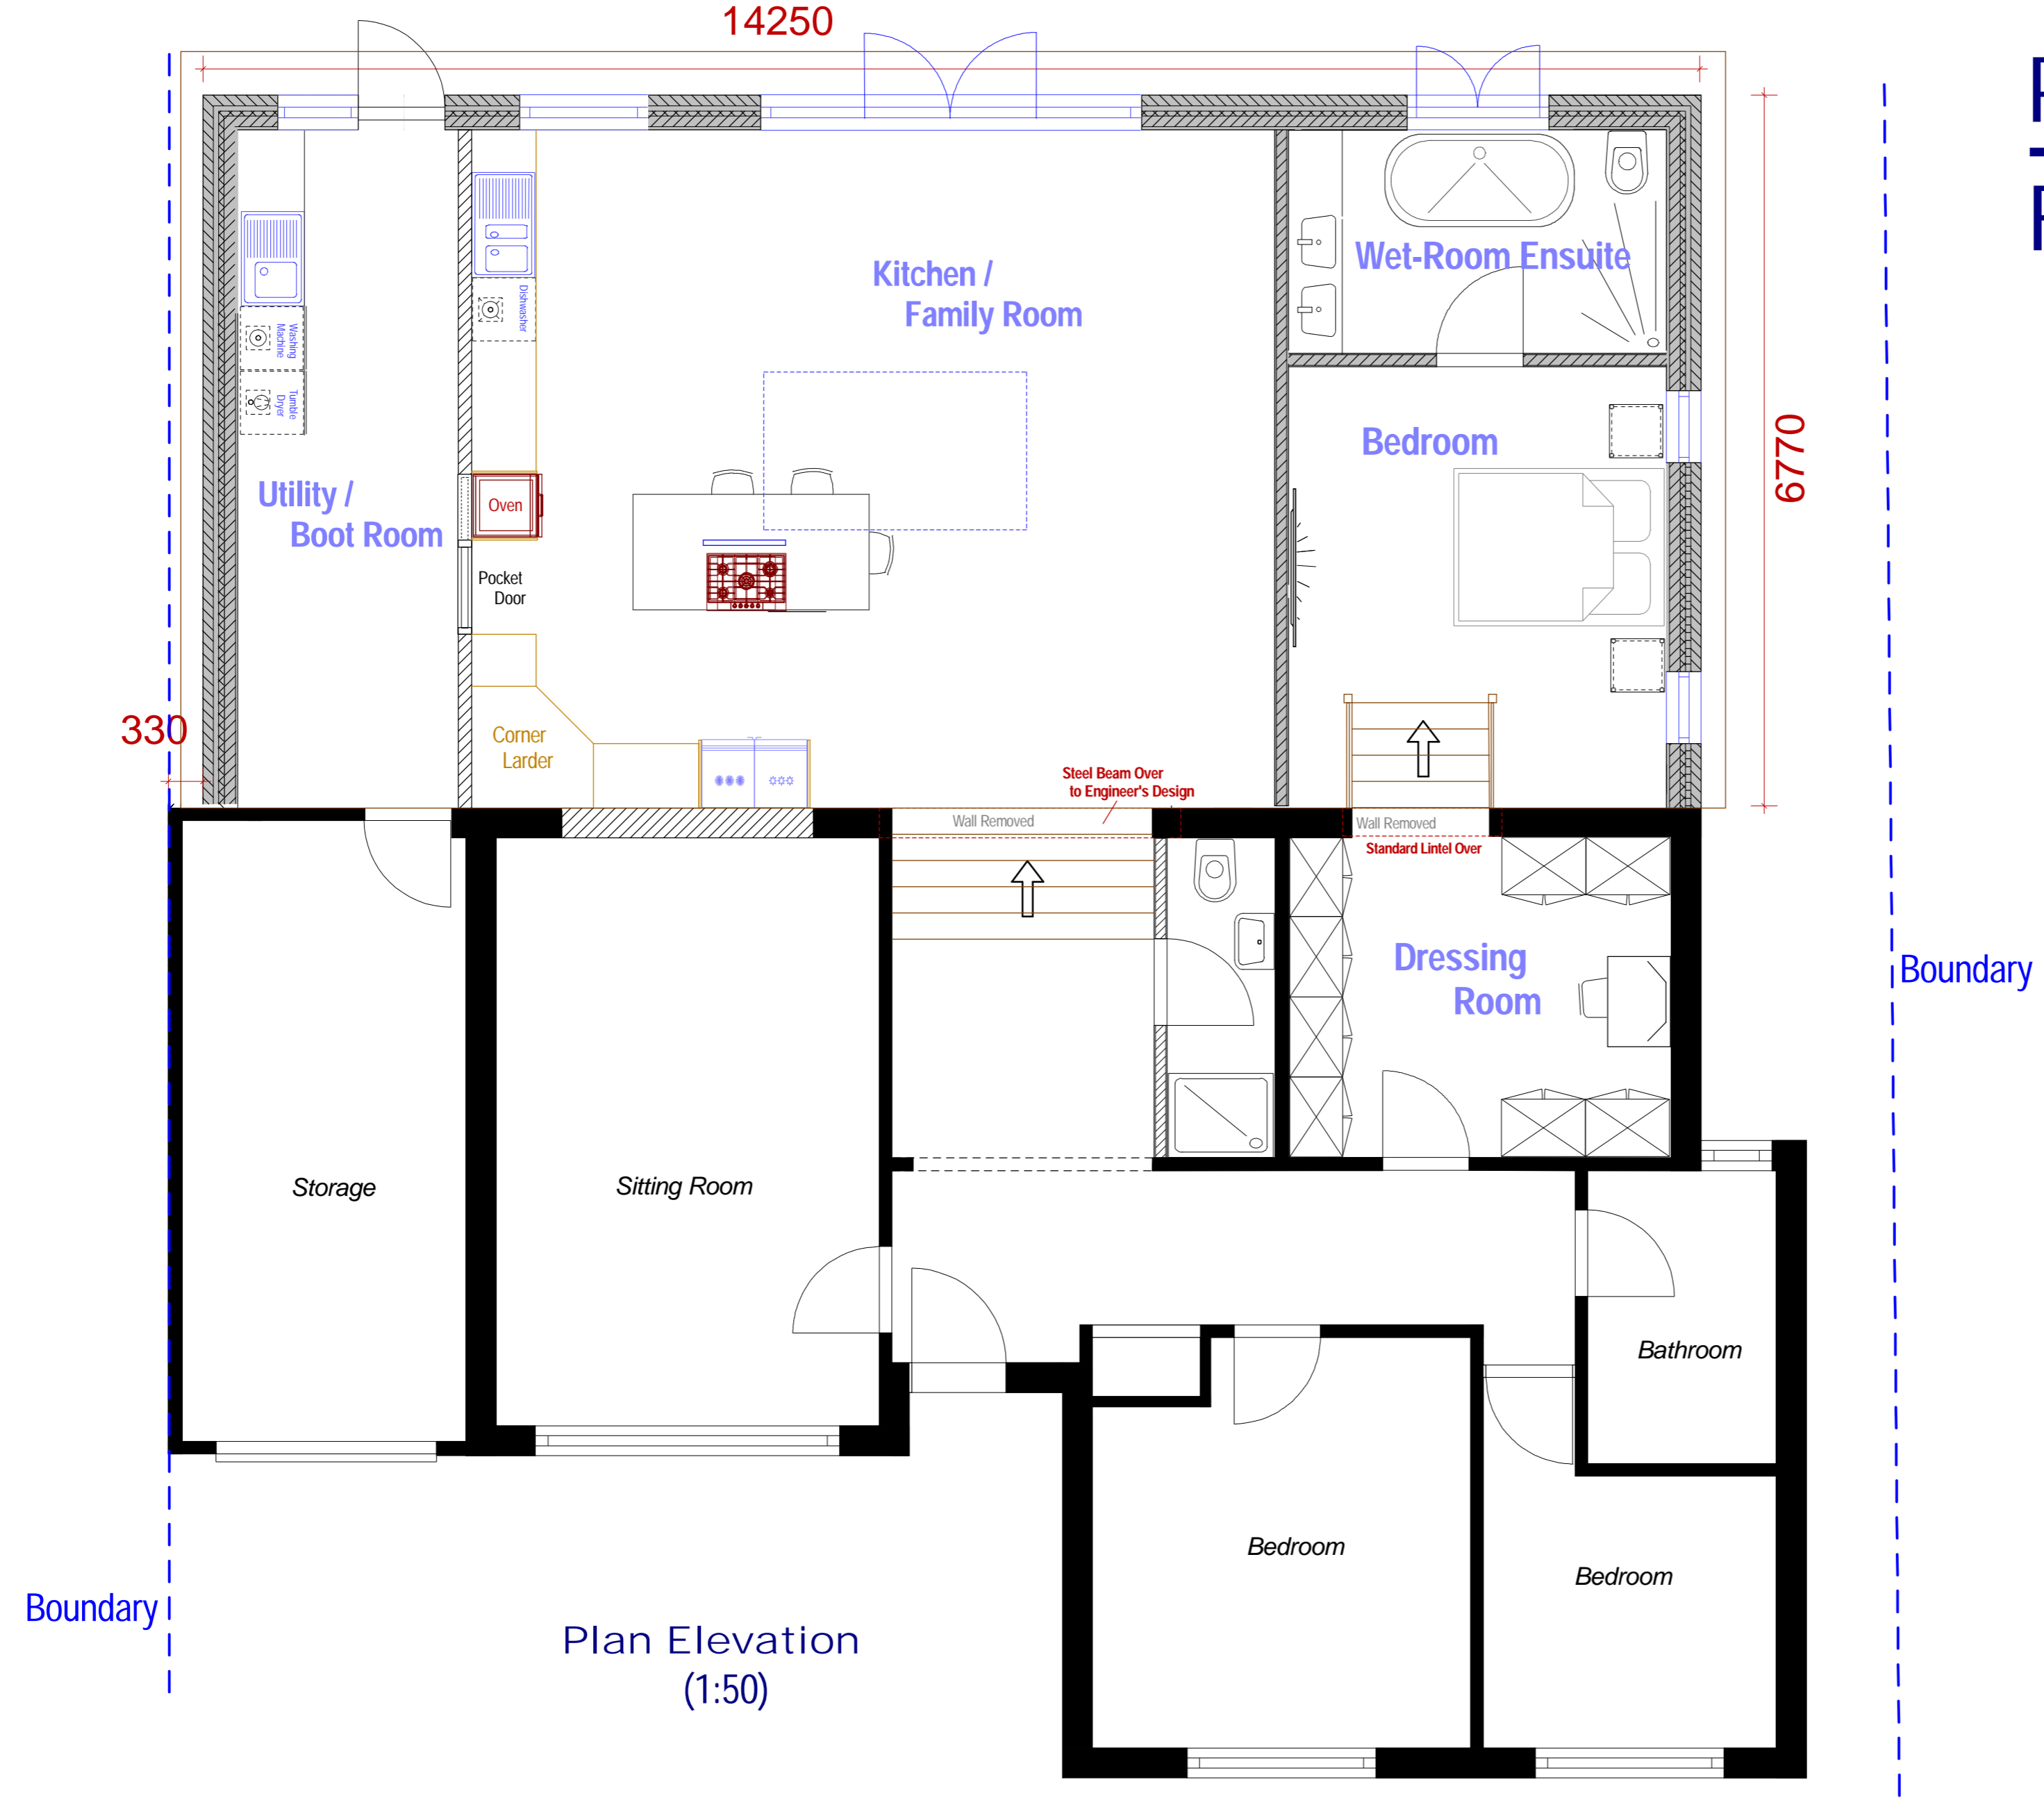

Plan Elevation (1:50)

Important Notes

All Dimensions to be Checked on Site Prior to Commencement of Work

This Is NOT A Working Drawing
This Should be Read In Conjunction
With The Building Engineers Set-Out
Drawings

JOB REF:	DATE:	DRAWING TITLE	REVISIONS:	SCALE 1 : 50 @ A2
21 WOODLEY LANE ROMSEY SO51 7JL	FEBRUARY 2024	PROPOSED FLOOR PLANS		
	DRAWING NO.			
	Drawing No: 070224-FL			

BSK LTD
Blue Sky Design & Build Ltd
Swanshurst
Routts Way
Rowthams
Southampton
SO16 8JG

TEL: 07785 790263 / FAX: 02380 730198
E-MAIL: info@blueskyltd.org.uk