

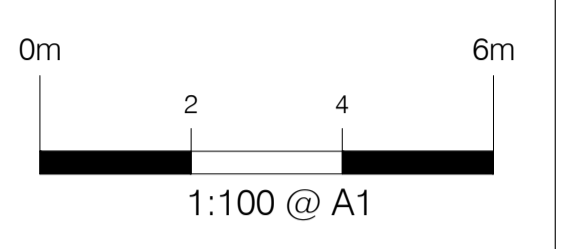



This drawing is copyright and should not be reproduced without permission. Do not scale from drawing for construction. If in doubt contact main contractor before proceeding. The contractor is responsible for checking all information before any orders are placed or construction commences. All drawings to be read in conjunction with Structural Engineers' report, which takes precedence over all other specifications. Main contractor responsible for site safety.

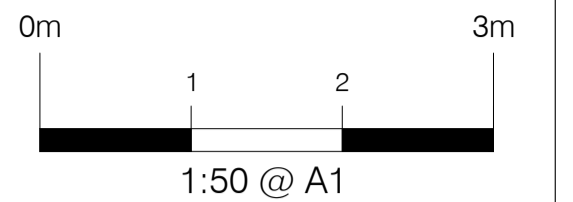


- Key:
- Existing structures
  - Demolished
  - New structures
  - Approx. Boundary line
  - G / RG - Gully / Roddable gully
  - SP / SVP - Soil pipe / Soil vent pipe
  - IC - Inspection chamber
  - RWP - Rain water pipe
  - R / TR - Radiator / Towel rail
  - ± 0.000 - Approx. levels

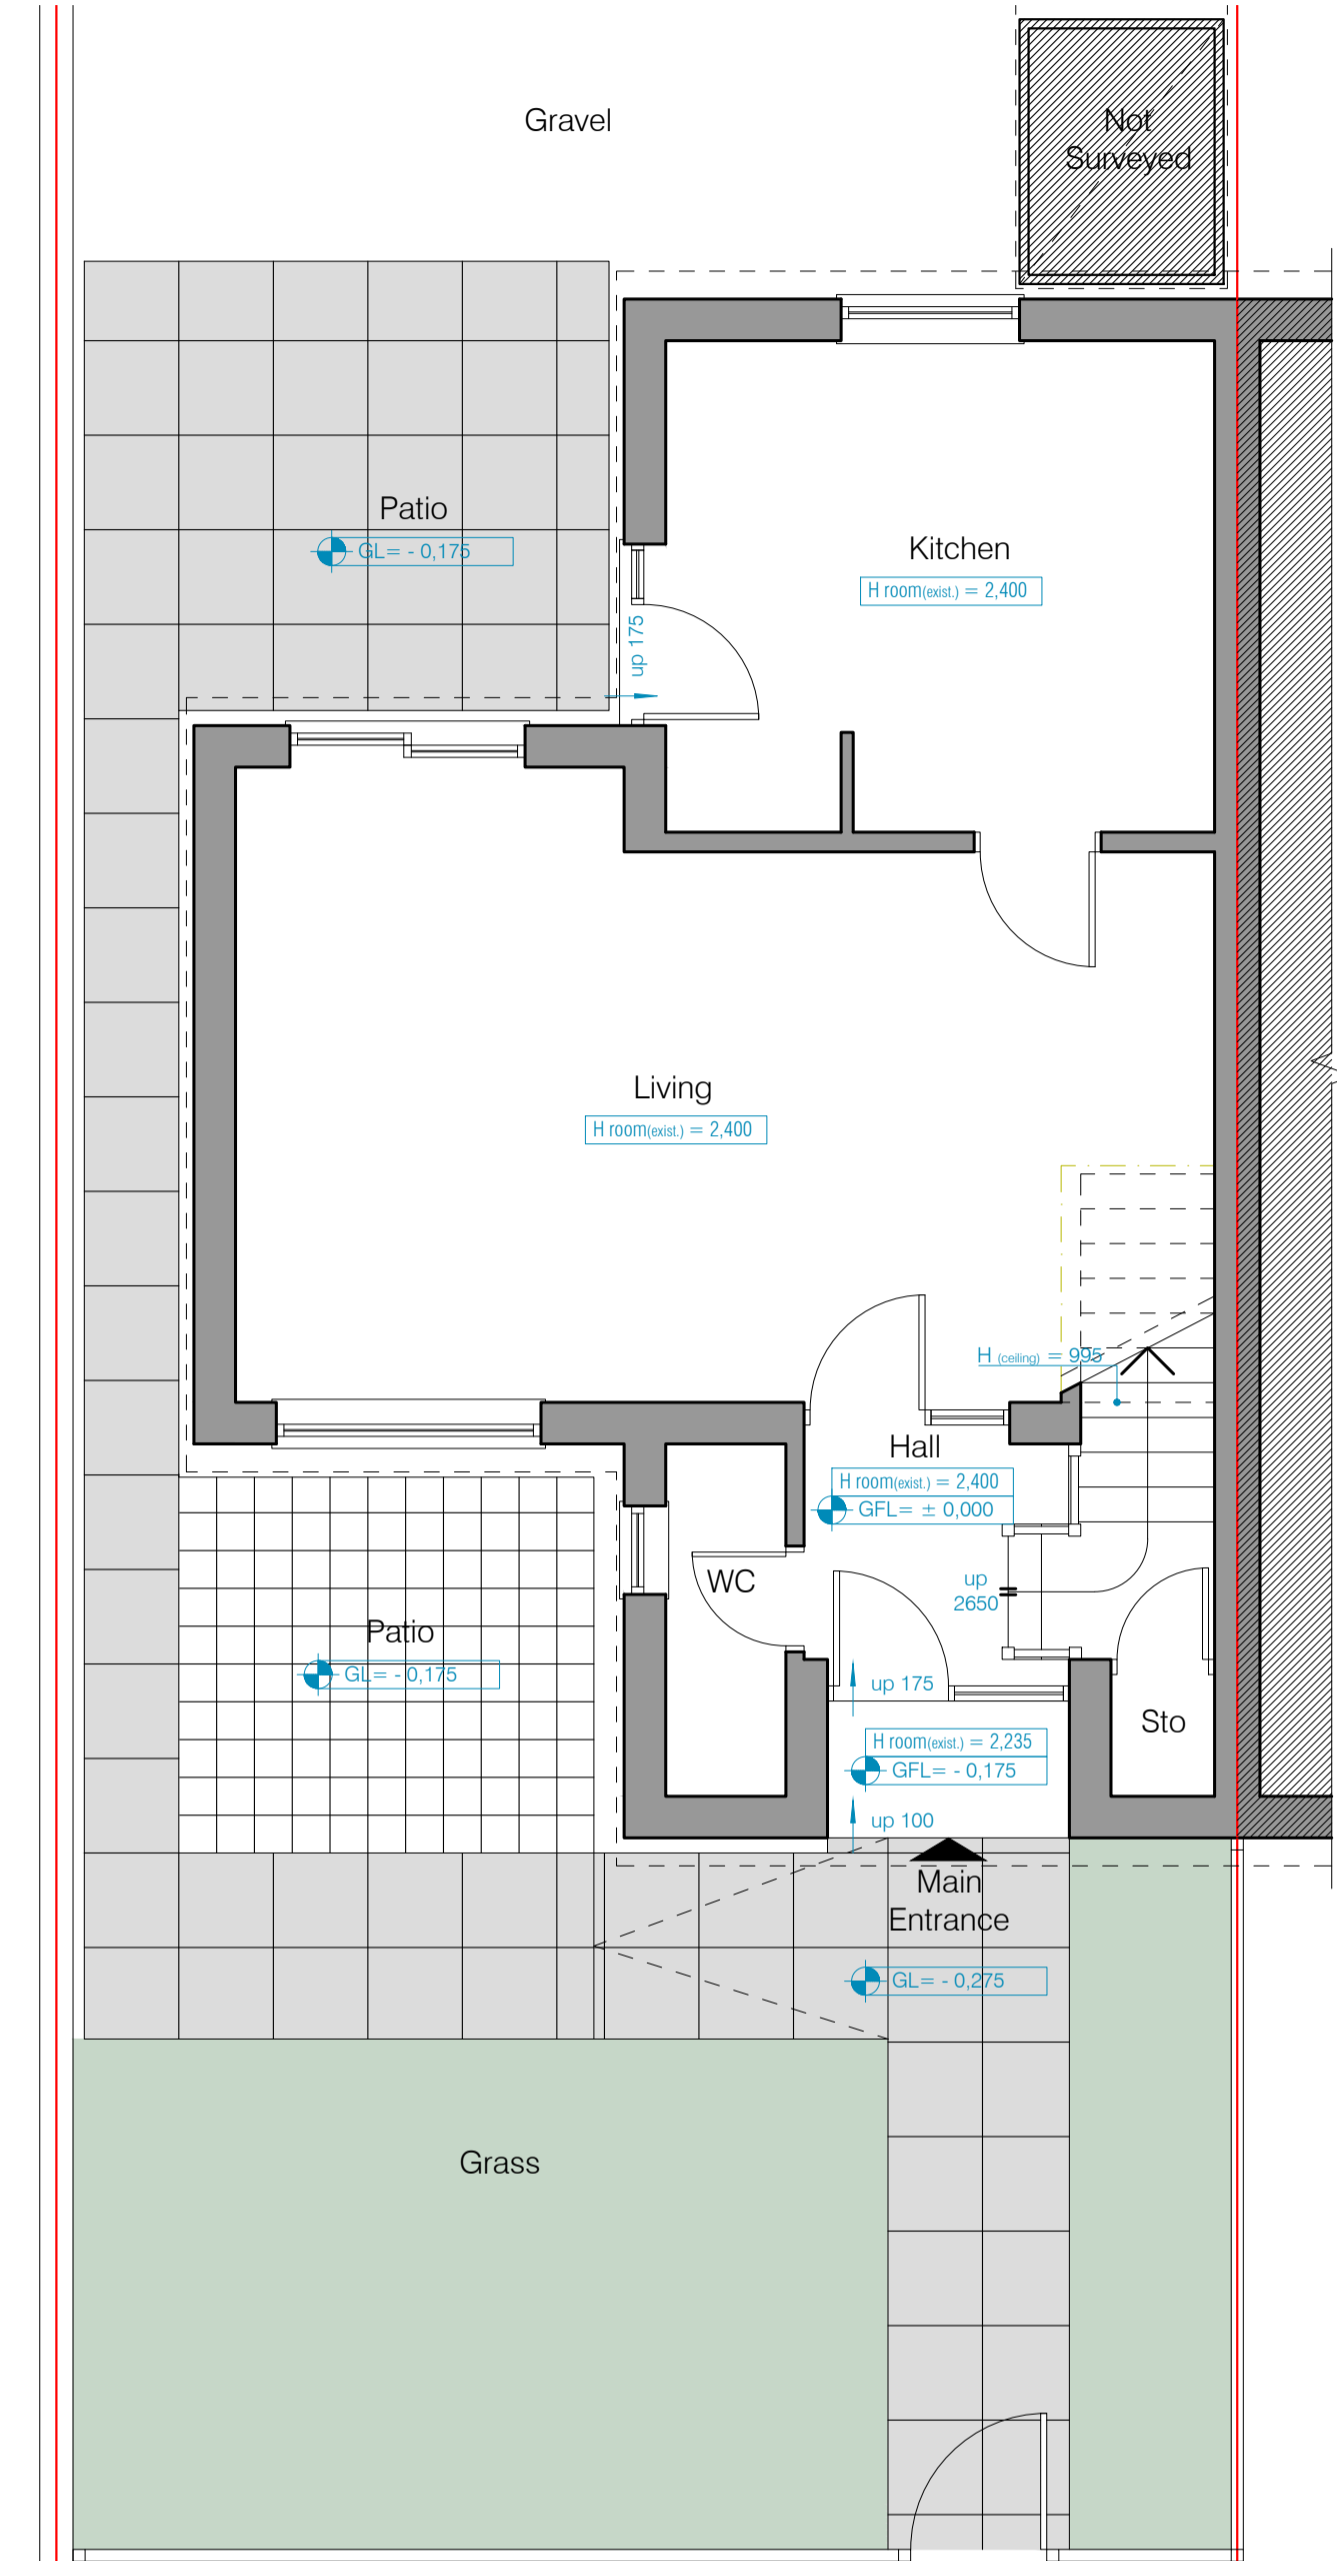



GROUND FLOOR PLAN AS EXISTING  
SCALE - 1:50@A1

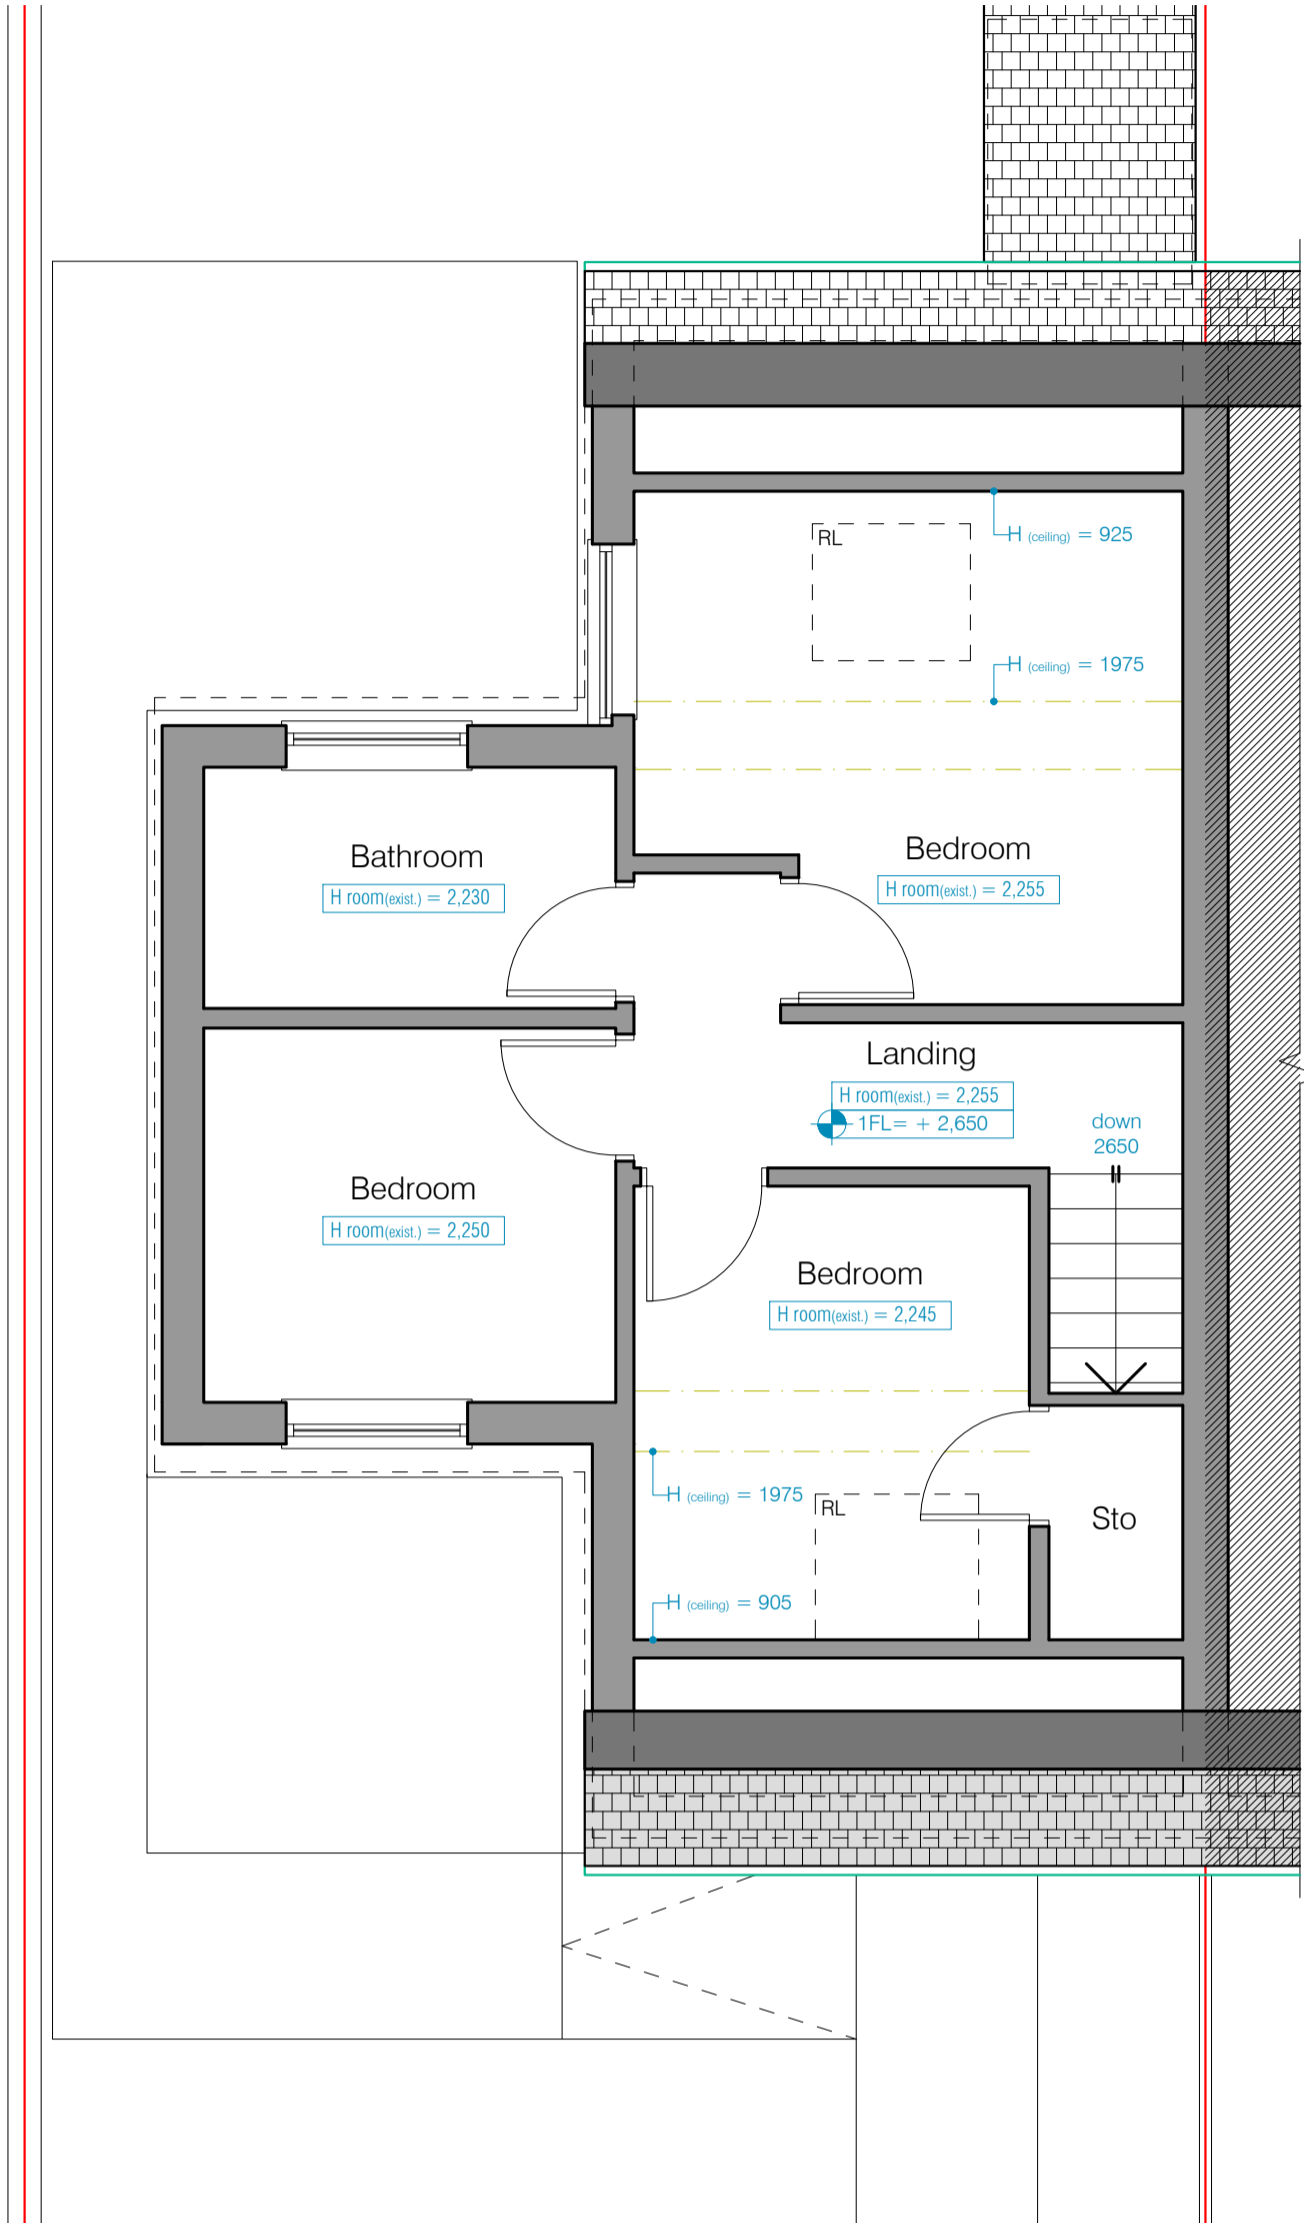


FIRST FLOOR PLAN AS EXISTING  
SCALE - 1:50@A1

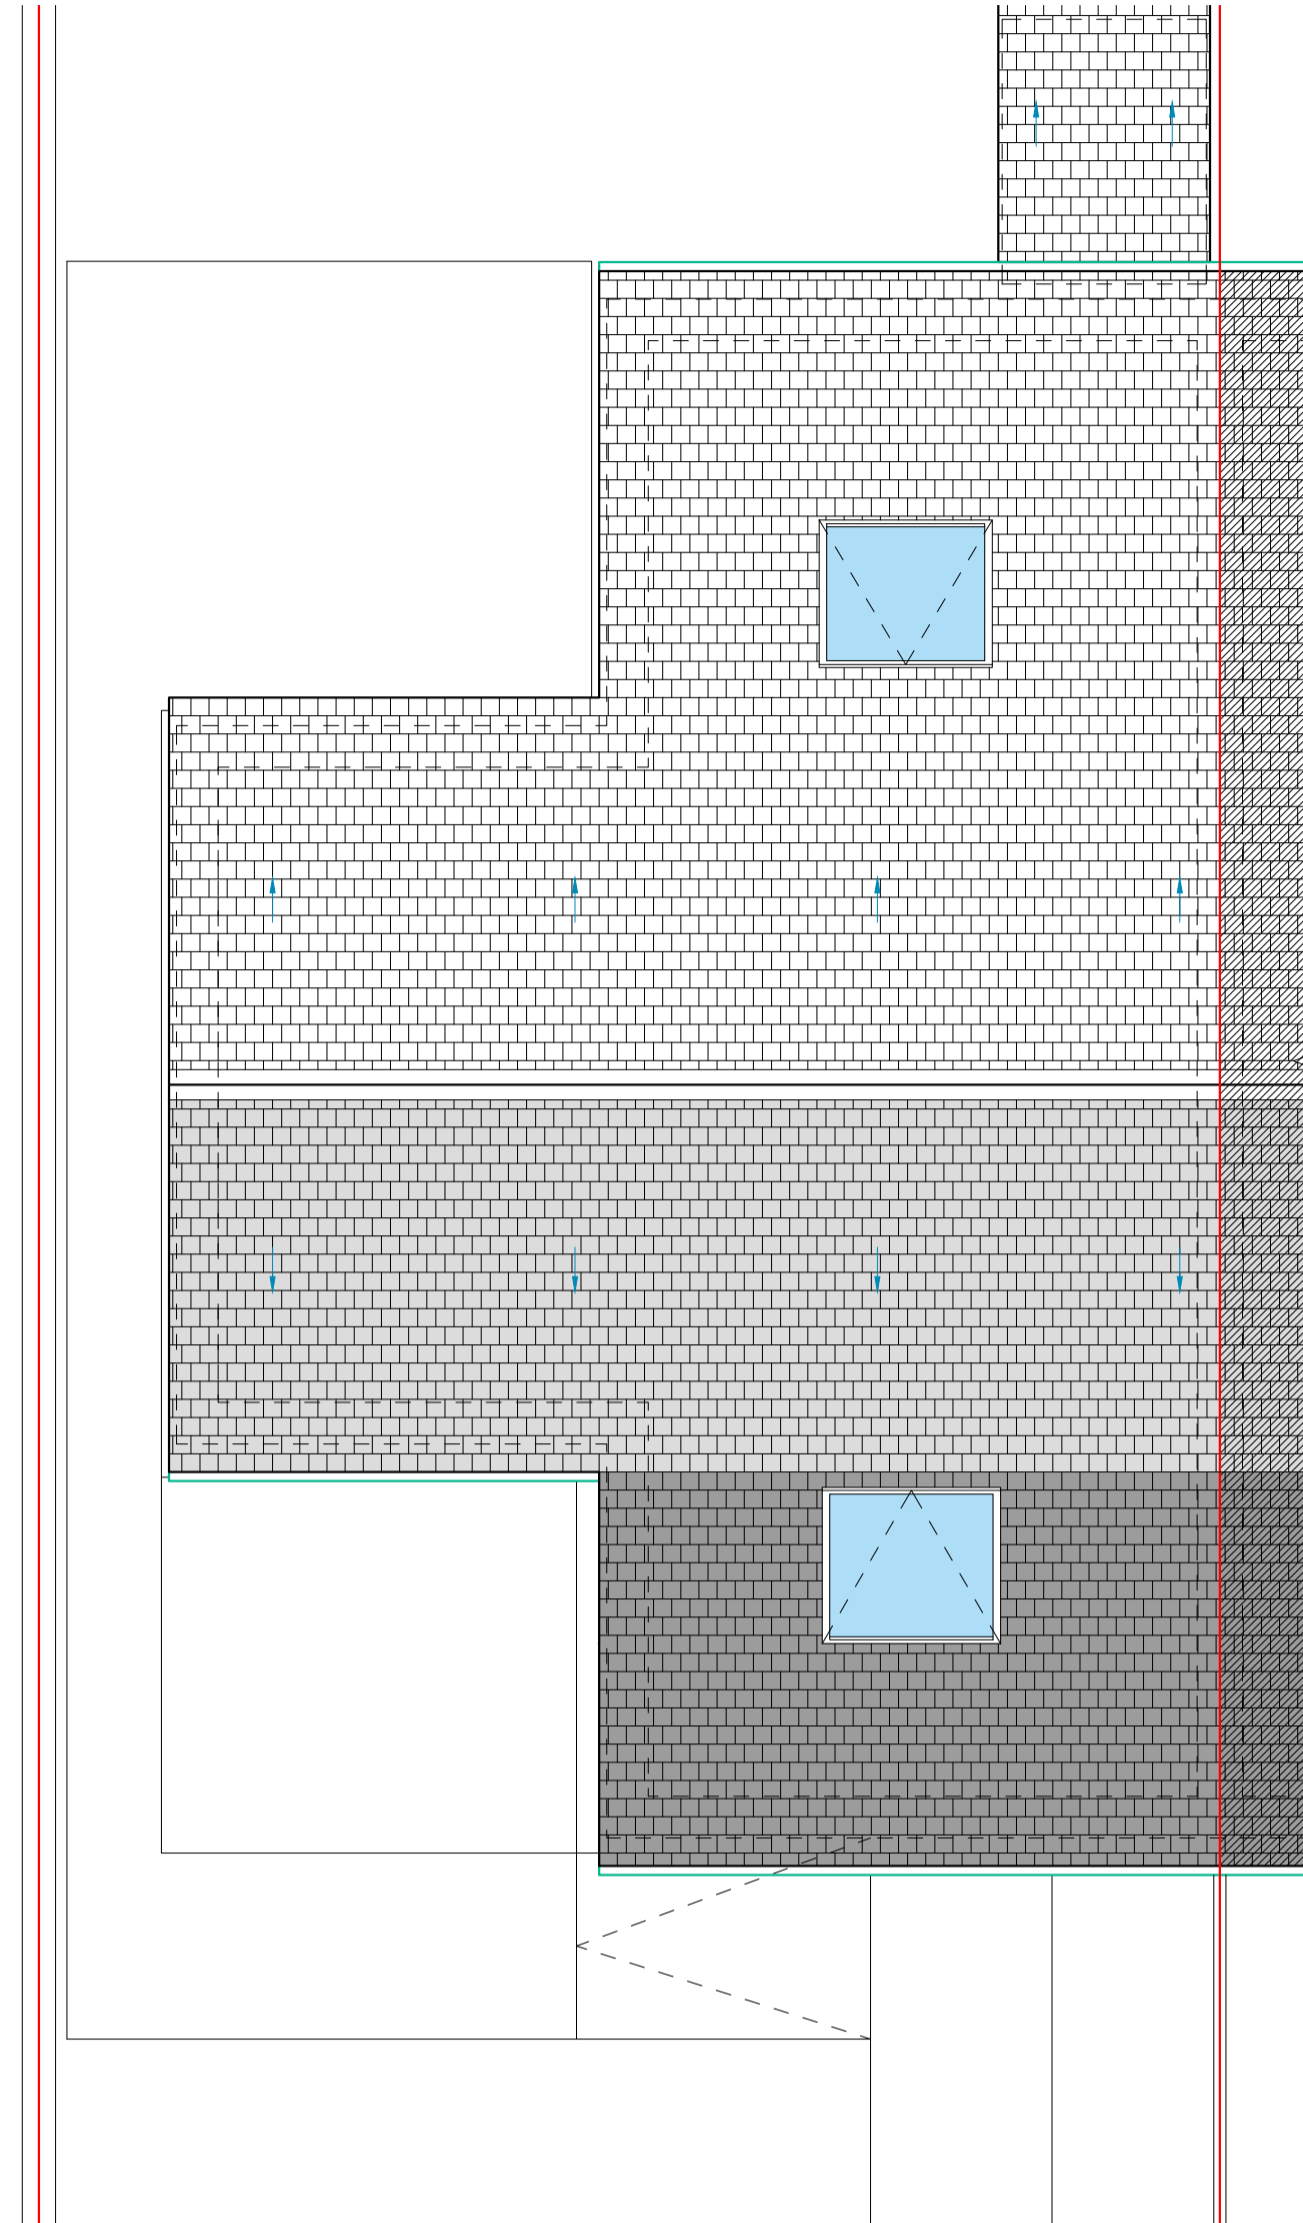


ROOF PLAN AS EXISTING  
SCALE - 1:50@A1

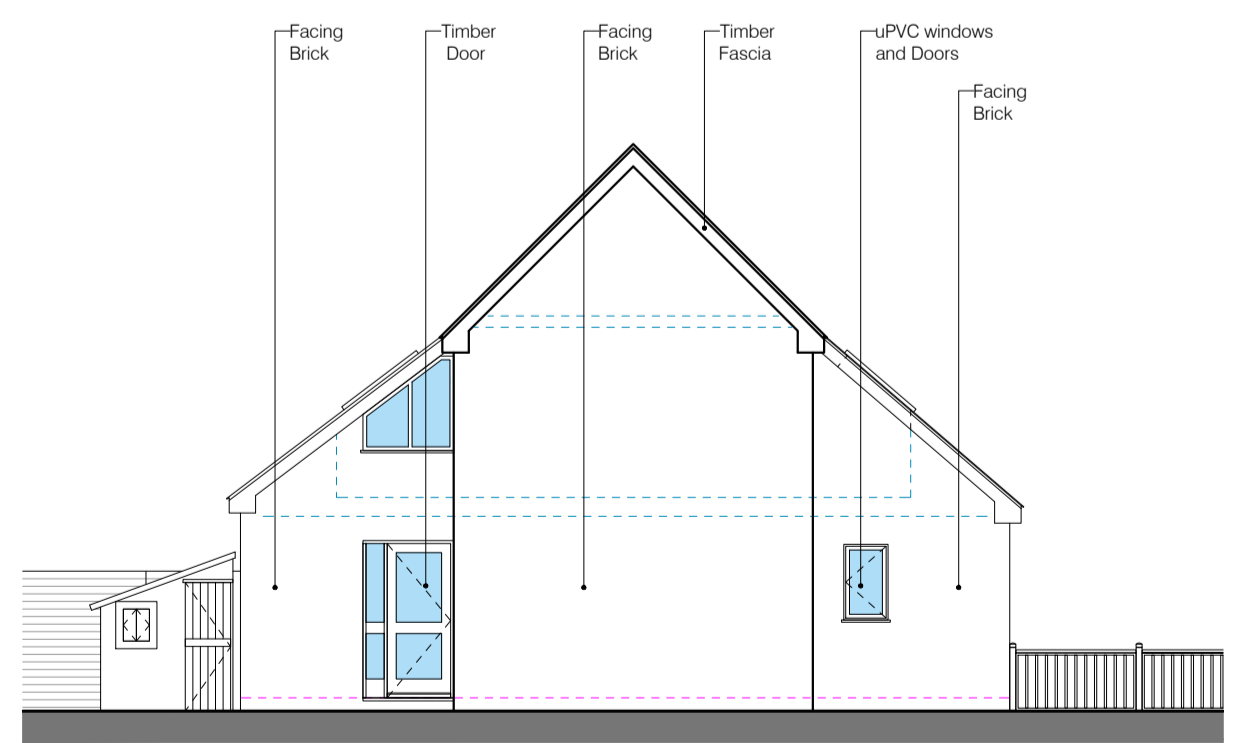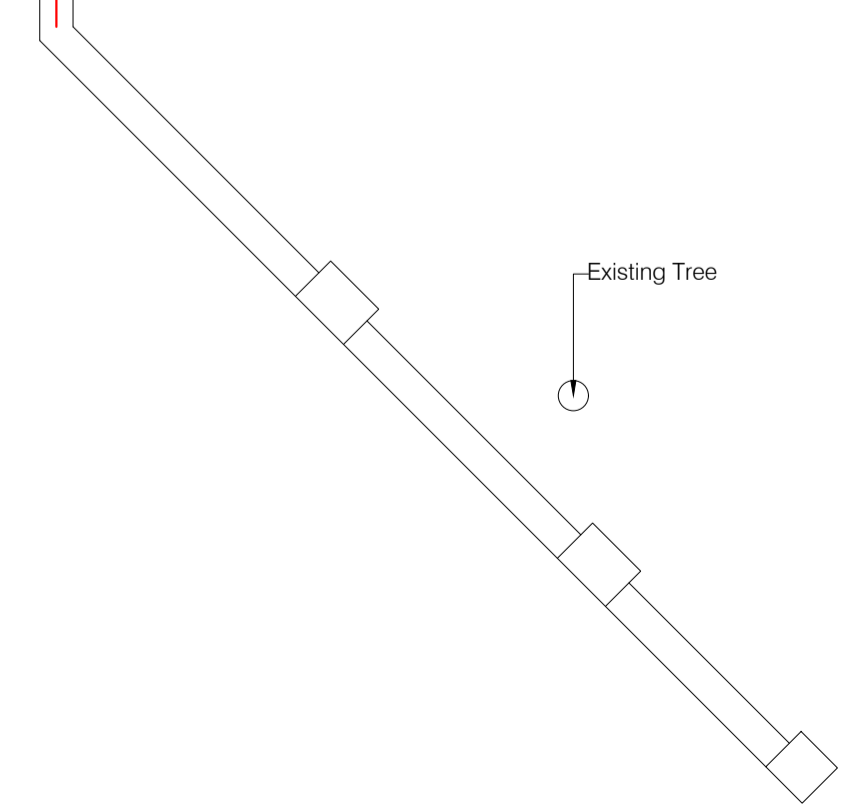

SIDE ELEVATION AS EXISTING  
SCALE - 1:100@A1

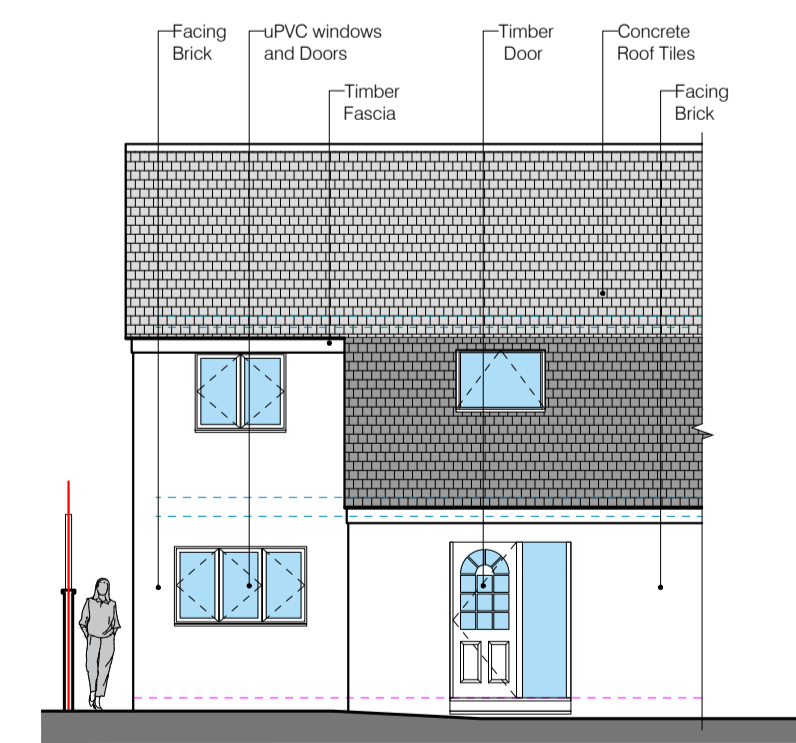

FRONT ELEVATION AS EXISTING  
SCALE - 1:100@A1

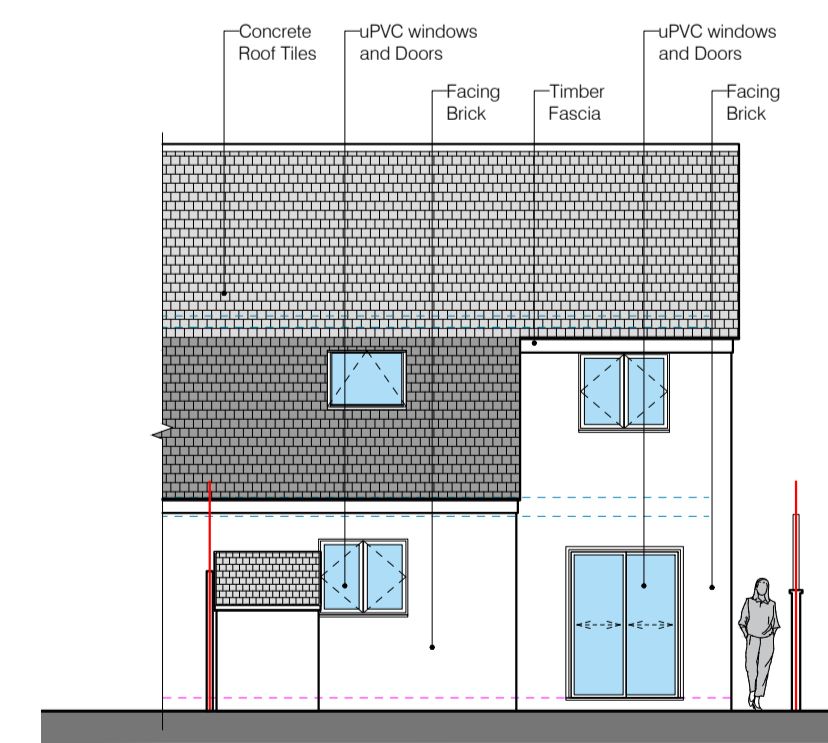

REAR ELEVATION AS EXISTING  
SCALE - 1:100@A1

Rev.	Date	Revisions
-	-	-

**PSK**  
architect  
*Your Home Extension Specialists*  
PSK Cheltenham Ltd  
41 Bath Road  
Cheltenham  
GL53 7HQ  
Tel. 01242 304477

TITLE  
Mrs. Pauline Flanagan-Bunt  
1 Parabola Mews  
Bayshill Lane  
Cheltenham  
GL50 3AX

DESCRIPTION  
Ground Floor Extension  
and First Floor  
Dormer Window  
  
Plans and Elevations  
as Existing

DATE 19. 09. 23	SCALE As noted @ A1
DRAWN ED	CHECKED PSK

903-01



PSK Cheltenham Ltd is a chartered practice registered with RIBA.