




Existing Cellar
Scale: 1:200

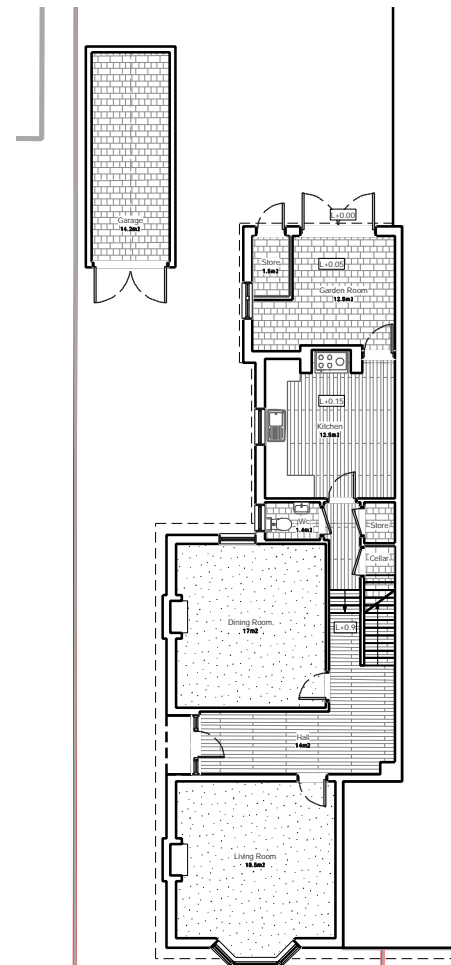


Existing Ground Floor
Scale: 1:200

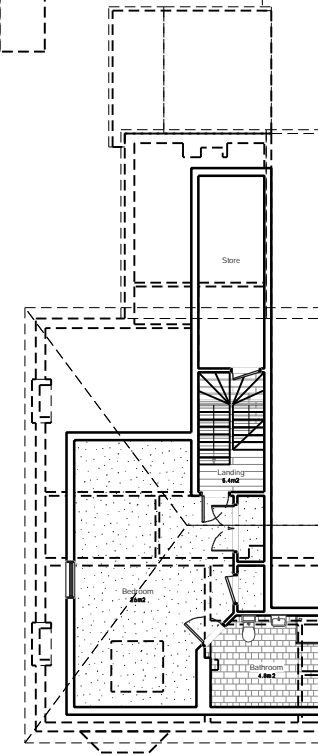


Existing Second Floor
Scale: 1:200

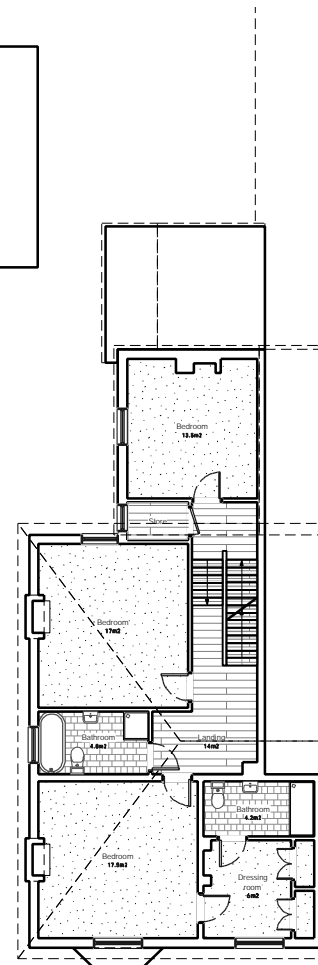

Existing First Floor
Scale: 1:200

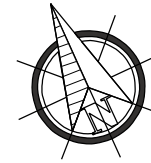

General Notes :
Do not scale off drawings.
These drawings are concept only and are not for construction. all financial, structural and building control items are to be considered by additional specific professional advice

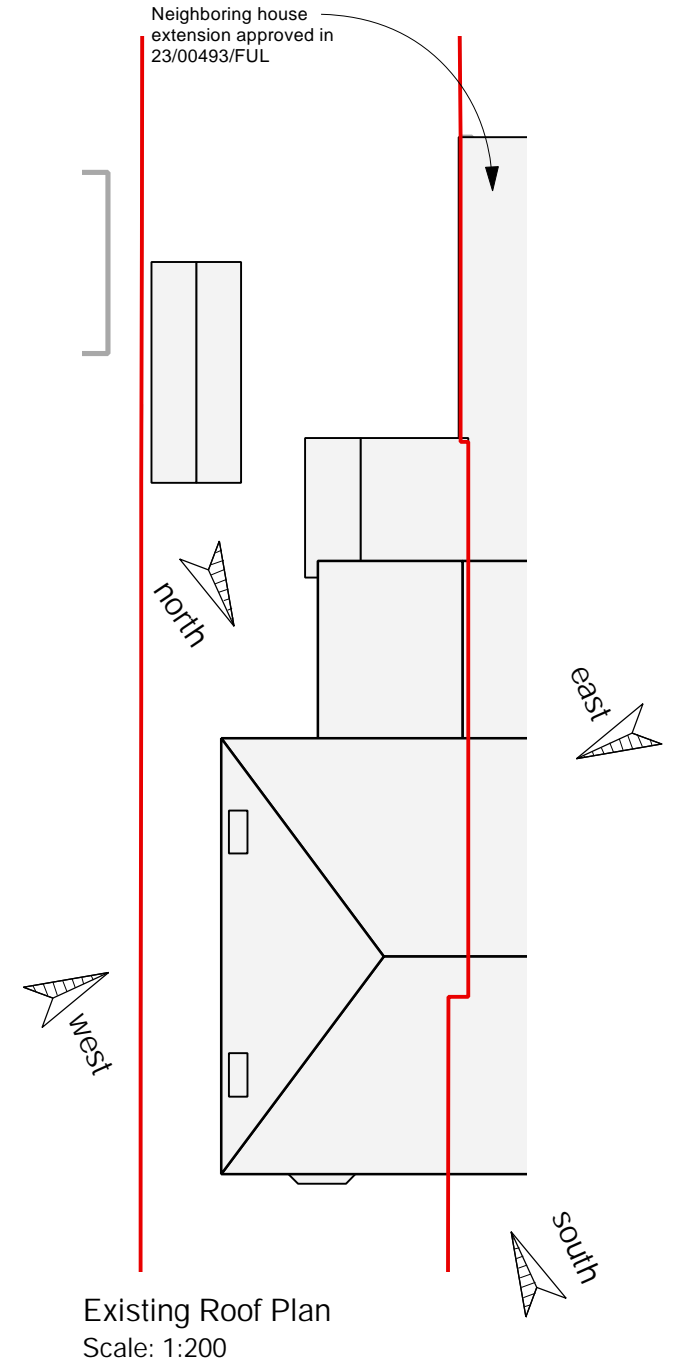

Existing Roof Plan
Scale: 1:200

B	Design revision	24.03.22
A	Design revision	24.01.10
Revision	Description	Date

65 New Barn Lane, Chellenham GL52 3LB			Existing Floor Plans		
Client Residential extension			Drawing Name		
Project Planning			01269 _ 003 (B)		
Status	Scale	Size	Project number	Drawing number	Revision
	1:50 1:200	A3			