


General Notes :  
Do not scale off drawings.  
These drawings are concept only and are not for construction. all financial, structural and building control items are to be considered by additional specific professional advice




Proposed West Elevation  
Scale: 1:100

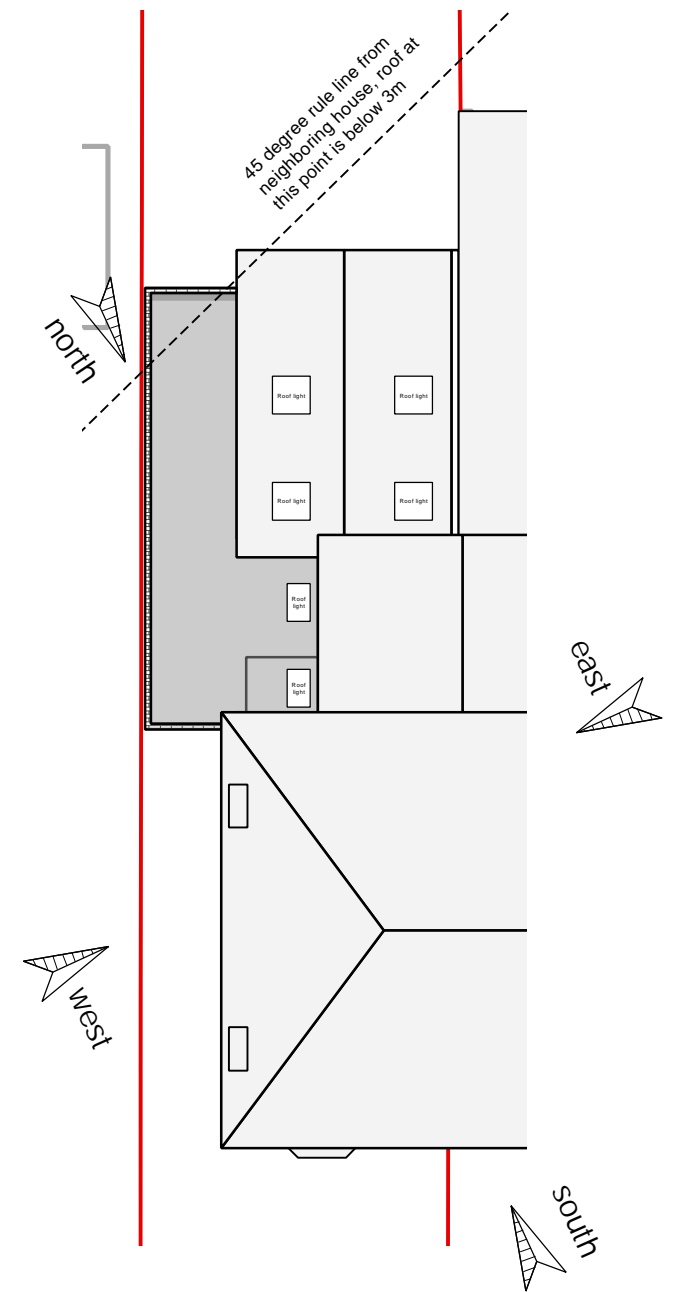


Proposed Roof Plan  
Scale: 1:200



Proposed South Elevation  
Scale: 1:100

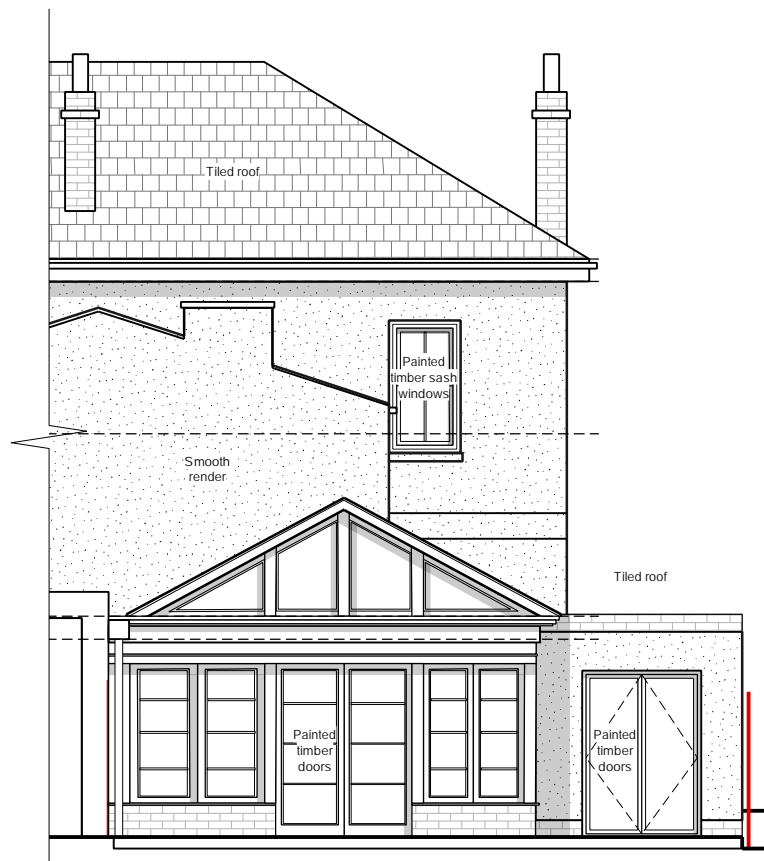

Proposed North Elevation  
Scale: 1:100

 

Revision	Description	Date
E	Design revision	24.04.17
D	Design revision	24.03.22
C	Design revision	24.01.10
B	Design revision	24.01.08
A	Designed revised to meeting notes	23.12.20



_65 New Barn Lane, Chellenham GL52 3LB			<b>Proposed Elevations</b>		
Client Residential extension			Drawing Name		
Project Planning			01269_006 (E)		
Status	Scale	Size	Project number	Drawing number	Revision
	1:100	A3			