

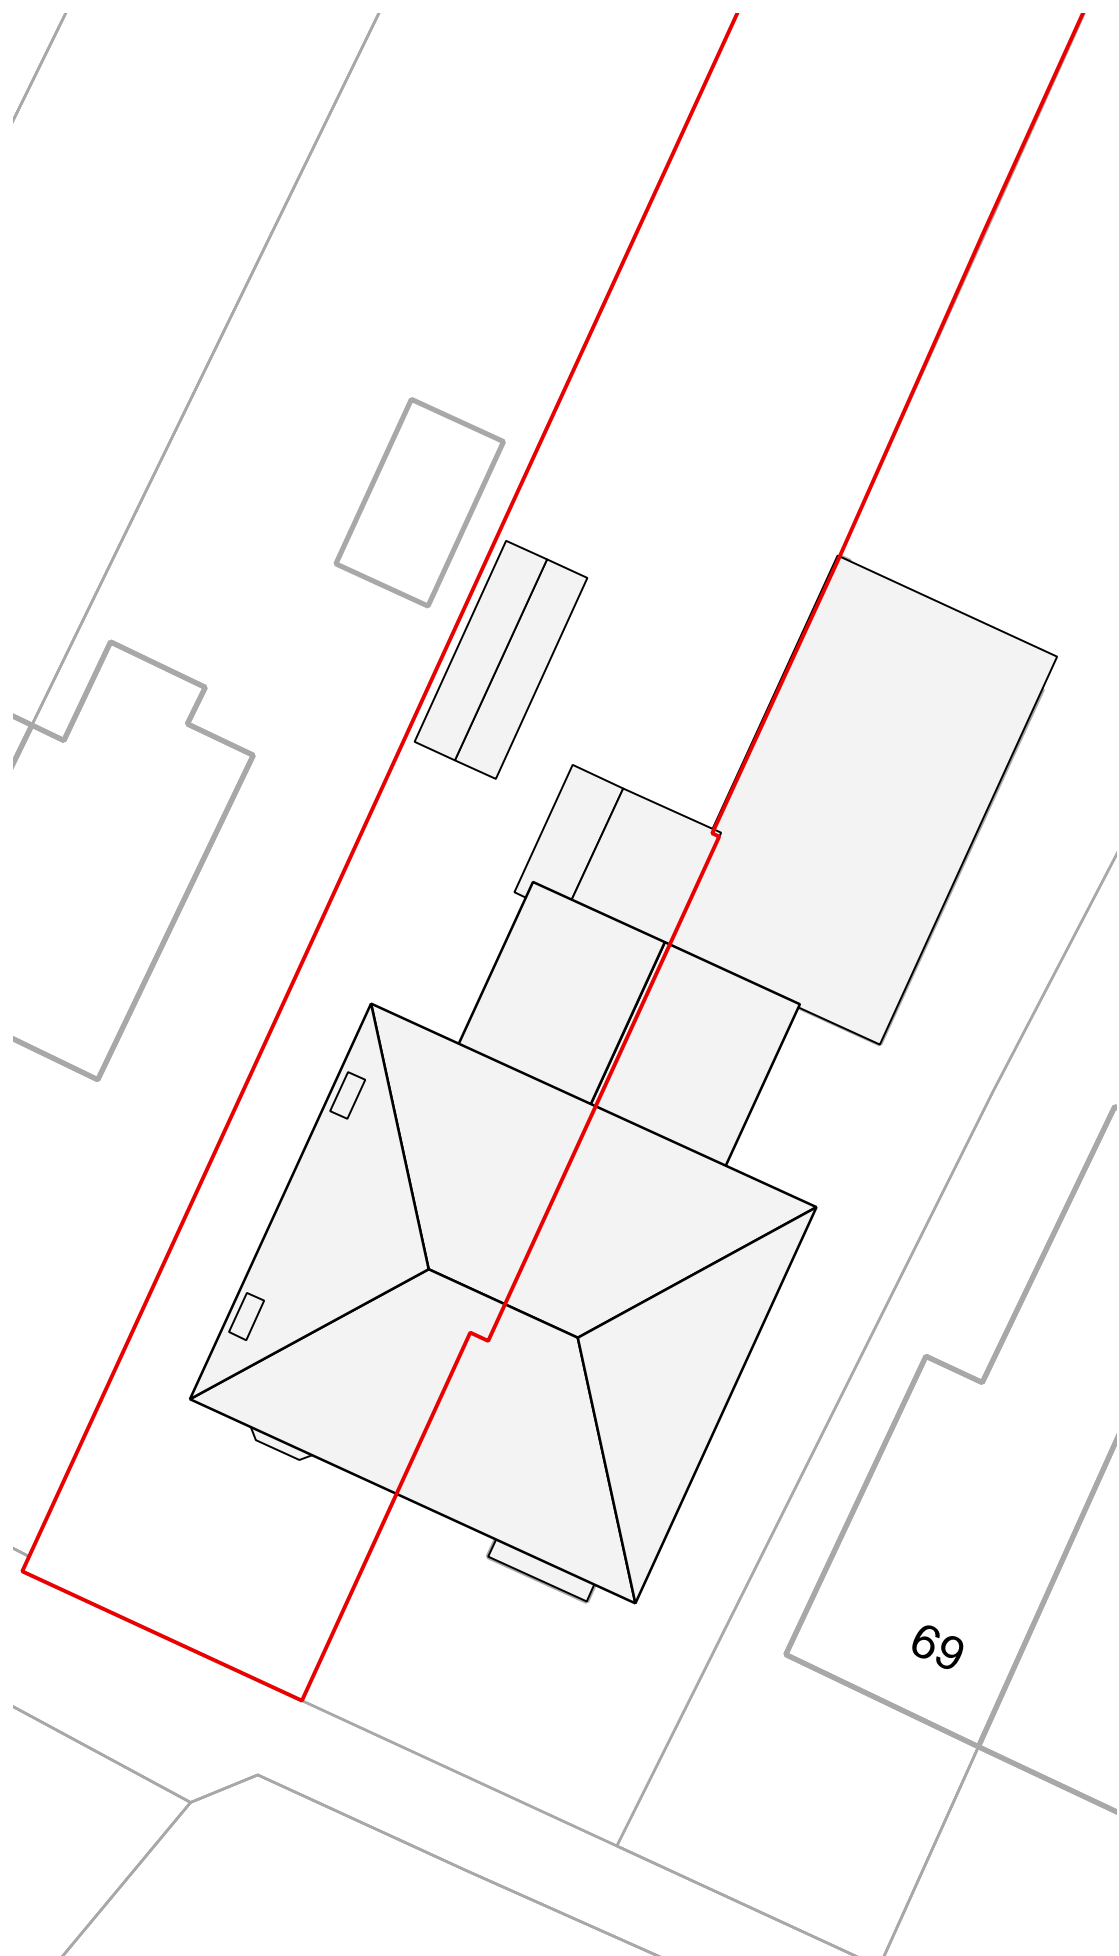
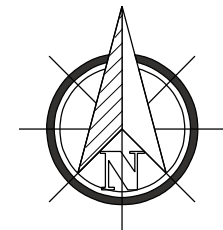


General Notes :
 Do not scale off drawings.
 These drawings are concept only and are not for construction. all financial, structural and building control items are to be considered by additional specific professional advice

 

Existing Site Plan
 Scale: 1:200

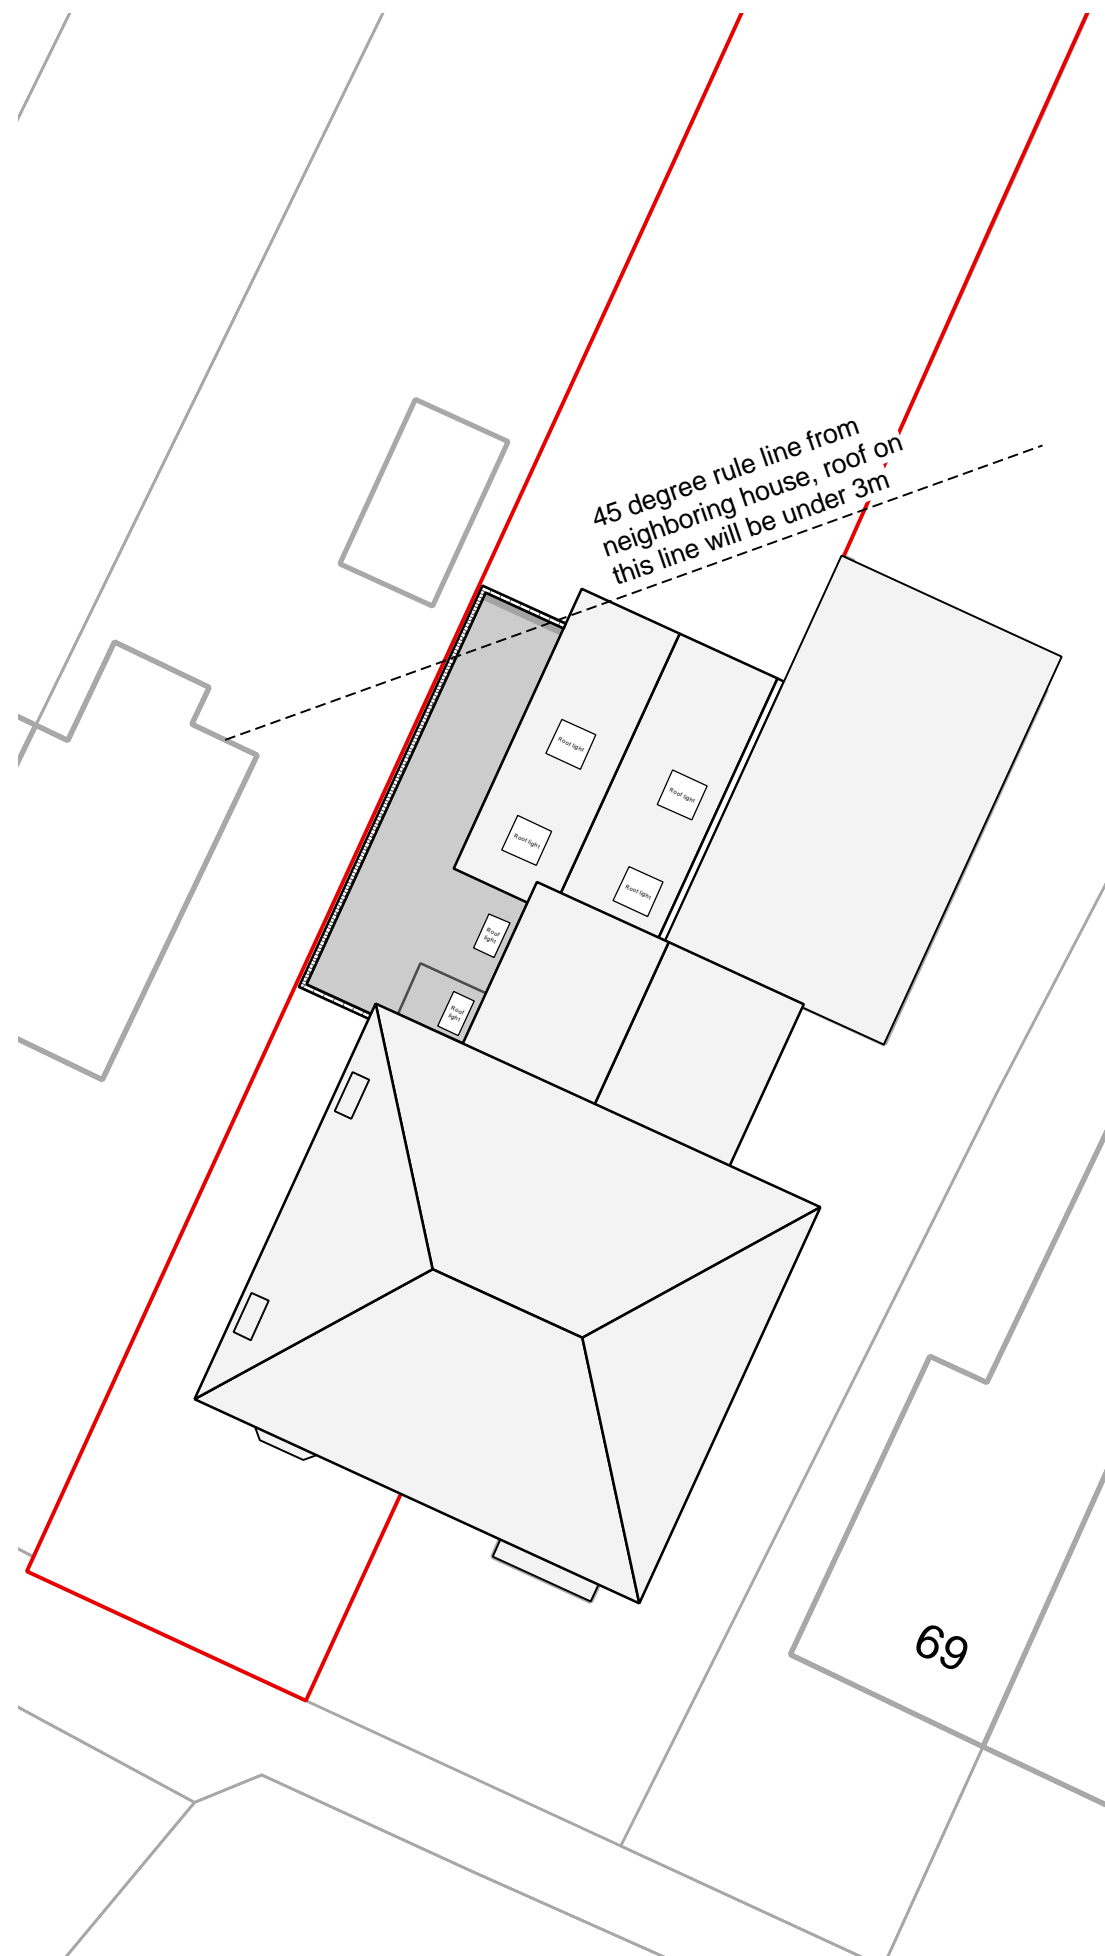

Proposed Site Plan
 Scale: 1:200

C	Design revision	24.04.17
B	Design revision	24.01.10
A	Designed revised to meeting notes	23.12.20
Revision	Description	Date

65 New Barn Lane, Chellenham GL52 3LB			Existing and Proposed Site plan
Residential extension			
Planning			01269_002 (C)
1:200	A3		
Status	Scale	Size	Project number Drawing number Revision