



General Notes :  
 Do not scale off drawings.  
 These drawings are concept only and are not for construction. all financial, structural and building control items are to be considered by additional specific professional advice



Existing West Elevation  
 Scale: 1:100

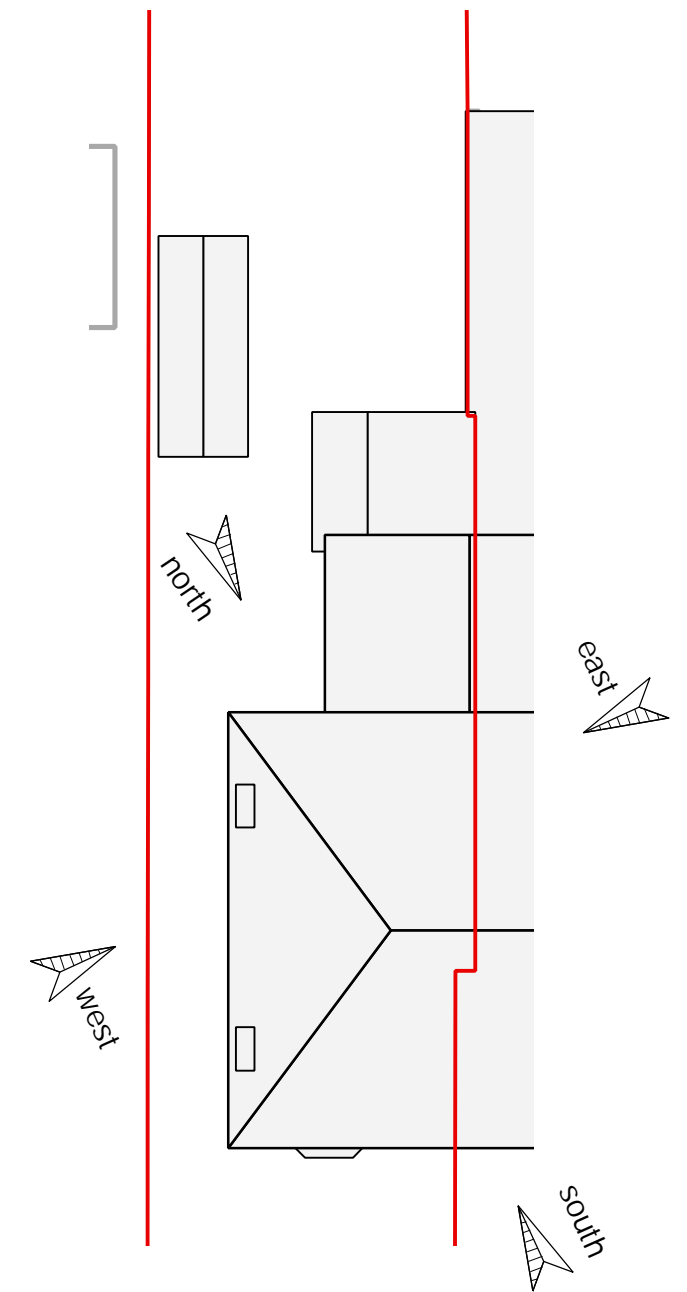

Existing Roof Plan  
 Scale: 1:200

 

Existing South Elevation  
 Scale: 1:100



Existing North Elevation  
 Scale: 1:100

Revision	Description	Date



65 New Barn Lane, Chellenham GL52 3LB			<b>Existing Elevations</b>		
Client Residential extension			Drawing Name		
Project Planning			01269_005 (-)		
Status	Scale	Size	Project number	Drawing number	Revision
	1:100	A3			