


DO NOT SCALE THIS DRAWING.

Original Drawing Size A1


Notes

GENERAL


- G1. ALL DIMENSIONS SHOWN ARE IN mm UNLESS NOTED OTHERWISE.
- G2. ALL DIMENSIONS SHOWN ARE APPROXIMATE ONLY AND MUST BE CHECKED AND CONFIRMED BY THE CONTRACTOR VIA A FULL DIMENSIONAL SURVEY OF THE AREA OF THE WORKS PRIOR TO UNDERTAKING OF THE WORKS. THE ENGINEER MUST BE NOTIFIED IMMEDIATELY SHOULD ANY DISCREPANCIES BECOME APPARENT.
- G3. ALL DETAILS AND DIMENSIONS SHOWN RELATING TO THE EXISTING STRUCTURE ARE SCHEMATIC AND APPROXIMATE ONLY, BASED UPON NO EXPOSURE PRIOR TO COMMENCEMENT OF THE PREPARATION OF THESE DETAILS.
- G4. THE DEPTH AND LOCATION OF ANY SERVICES HAS NOT BEEN ESTABLISHED. THE CONTRACTOR IS RESPONSIBLE FOR LOCATING AND PROTECTING THEM.
- G5. ALL WORKMANSHIP AND MATERIALS TO COMPLY WITH THE CURRENT BUILDING REGULATIONS AND RELEVANT CURRENT BRITISH STANDARDS.
- G6. THE CONTRACTOR SHALL ALLOW FOR ALL WORK NECESSARY TO OBTAIN FULL APPROVAL AND SATISFACTION OF THE BUILDING INSPECTOR.
- G7. THE CONTRACTOR SHALL COMPLY WITH ALL REQUIREMENTS OF THE CURRENT HEALTH & SAFETY AT WORK ACT AND CONSTRUCTION REGULATIONS.
- G8. THE CONTRACTOR IS RESPONSIBLE FOR ENSURING THAT HIS OPERATIONS DO NOT IN ANY WAY IMPAIR THE SAFETY OR CONDITION OF THE EXISTING STRUCTURE OR ADJACENT STRUCTURES. HE IS TO PROVIDE ANY TEMPORARY SUPPORTS, SHORING, ETC REQUIRED FOR THIS PURPOSE AND HE IS TO CAREFULLY INSPECT THE CONDITION OF THE STRUCTURES BOTH BEFORE AND DURING THE EXECUTION OF THE WORK. THE ENGINEER IS TO BE NOTIFIED IMMEDIATELY SHOULD ANY DAMAGE OCCUR.
- G9. ALL PROPRIETARY PRODUCTS TO BE USED IN STRICT ACCORDANCE WITH MANUFACTURERS INSTRUCTIONS AND RECOMMENDATIONS.

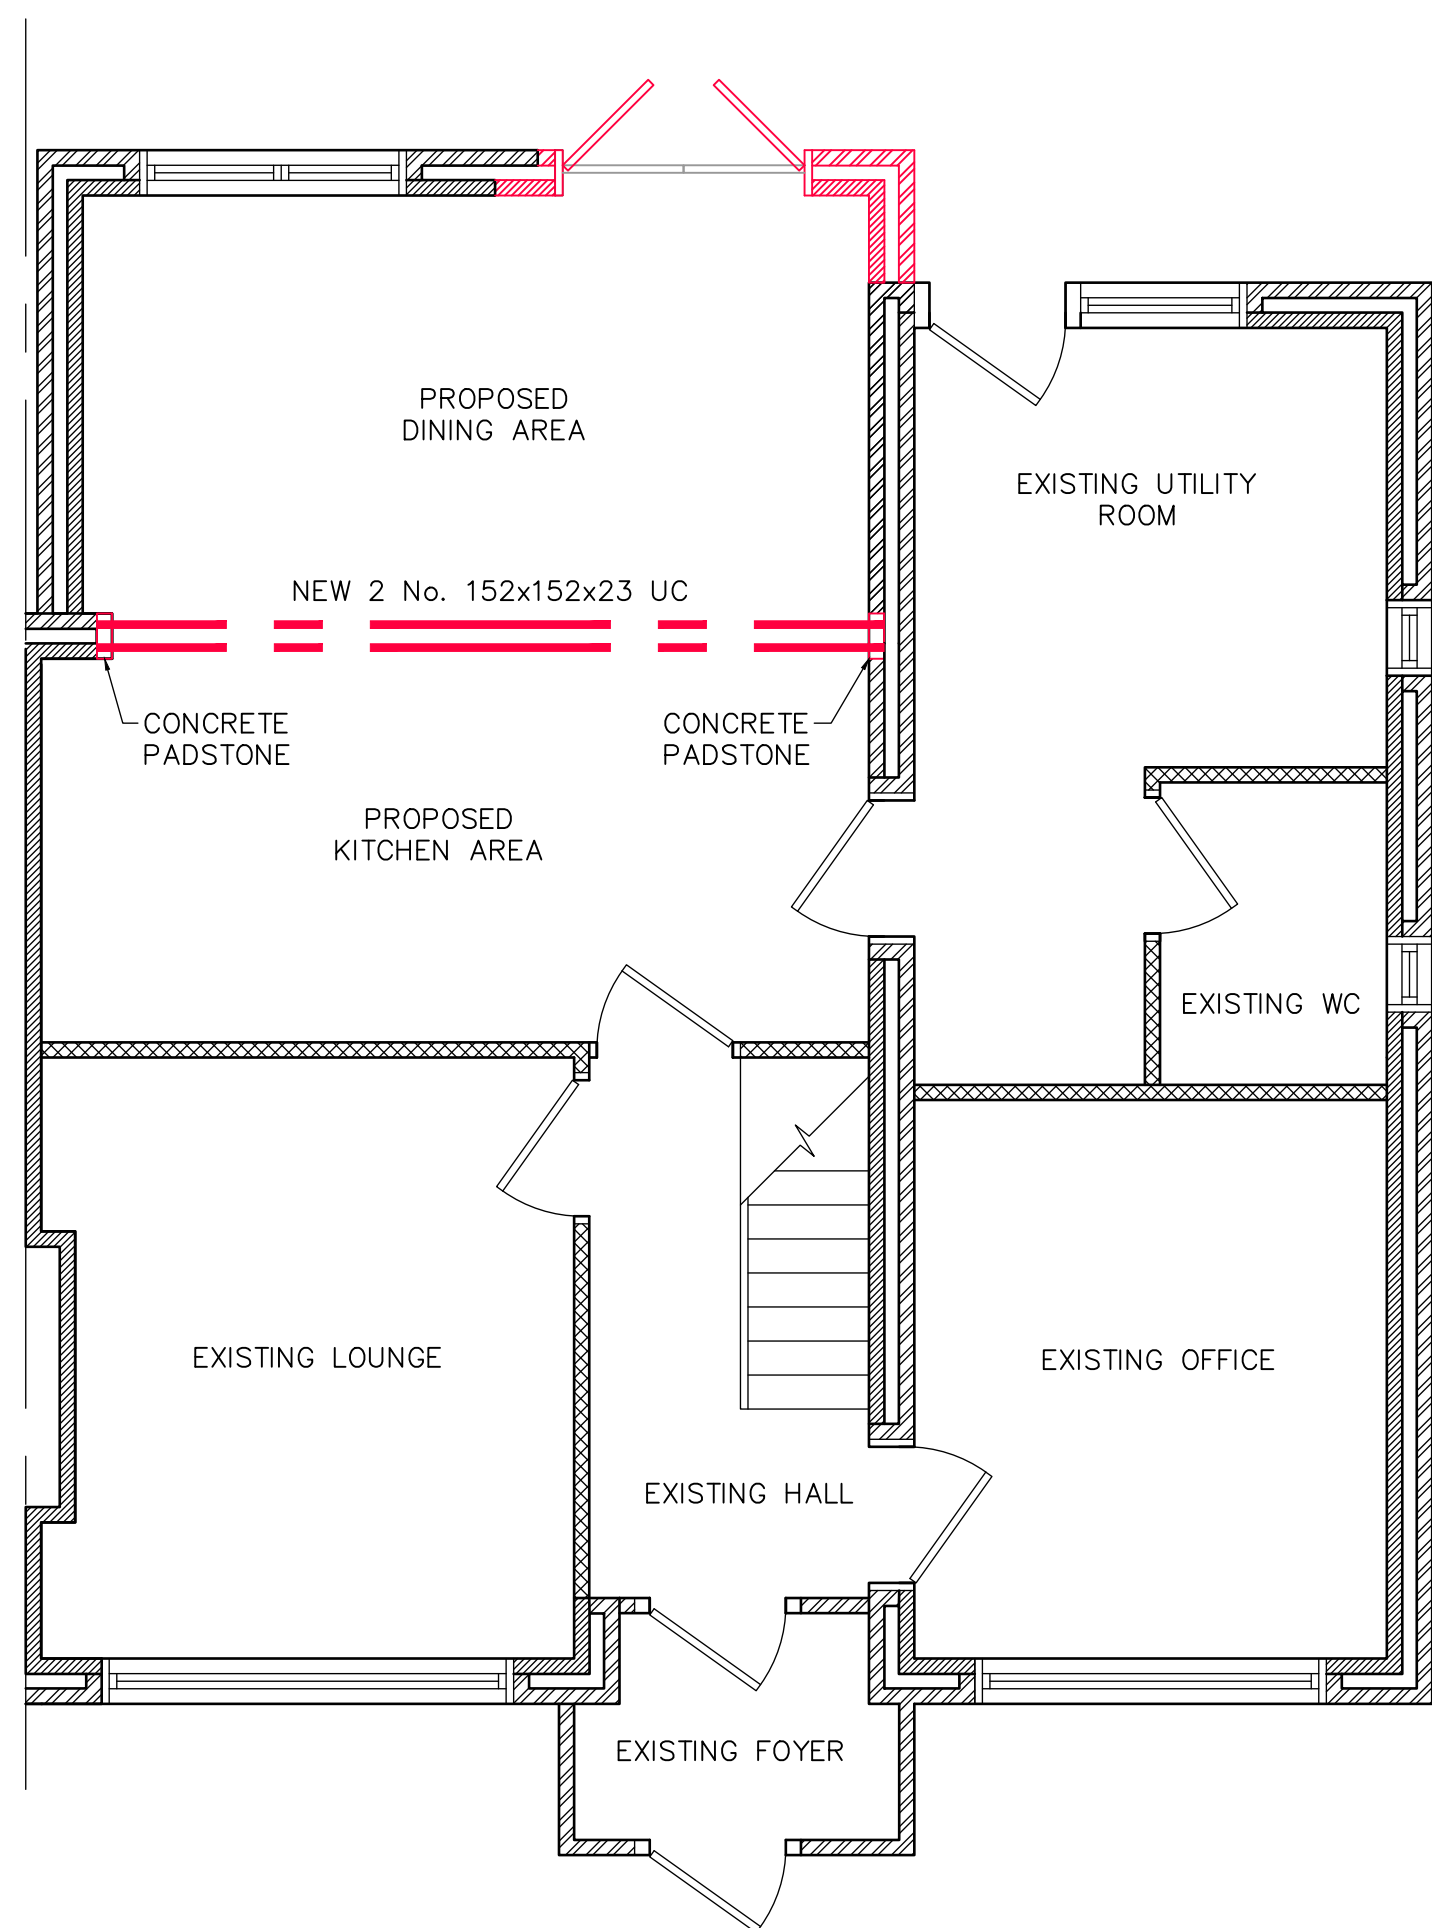

PROPOSED GROUND FLOOR PLAN  
OPTION 2  
SCALE 1:50 AT A1

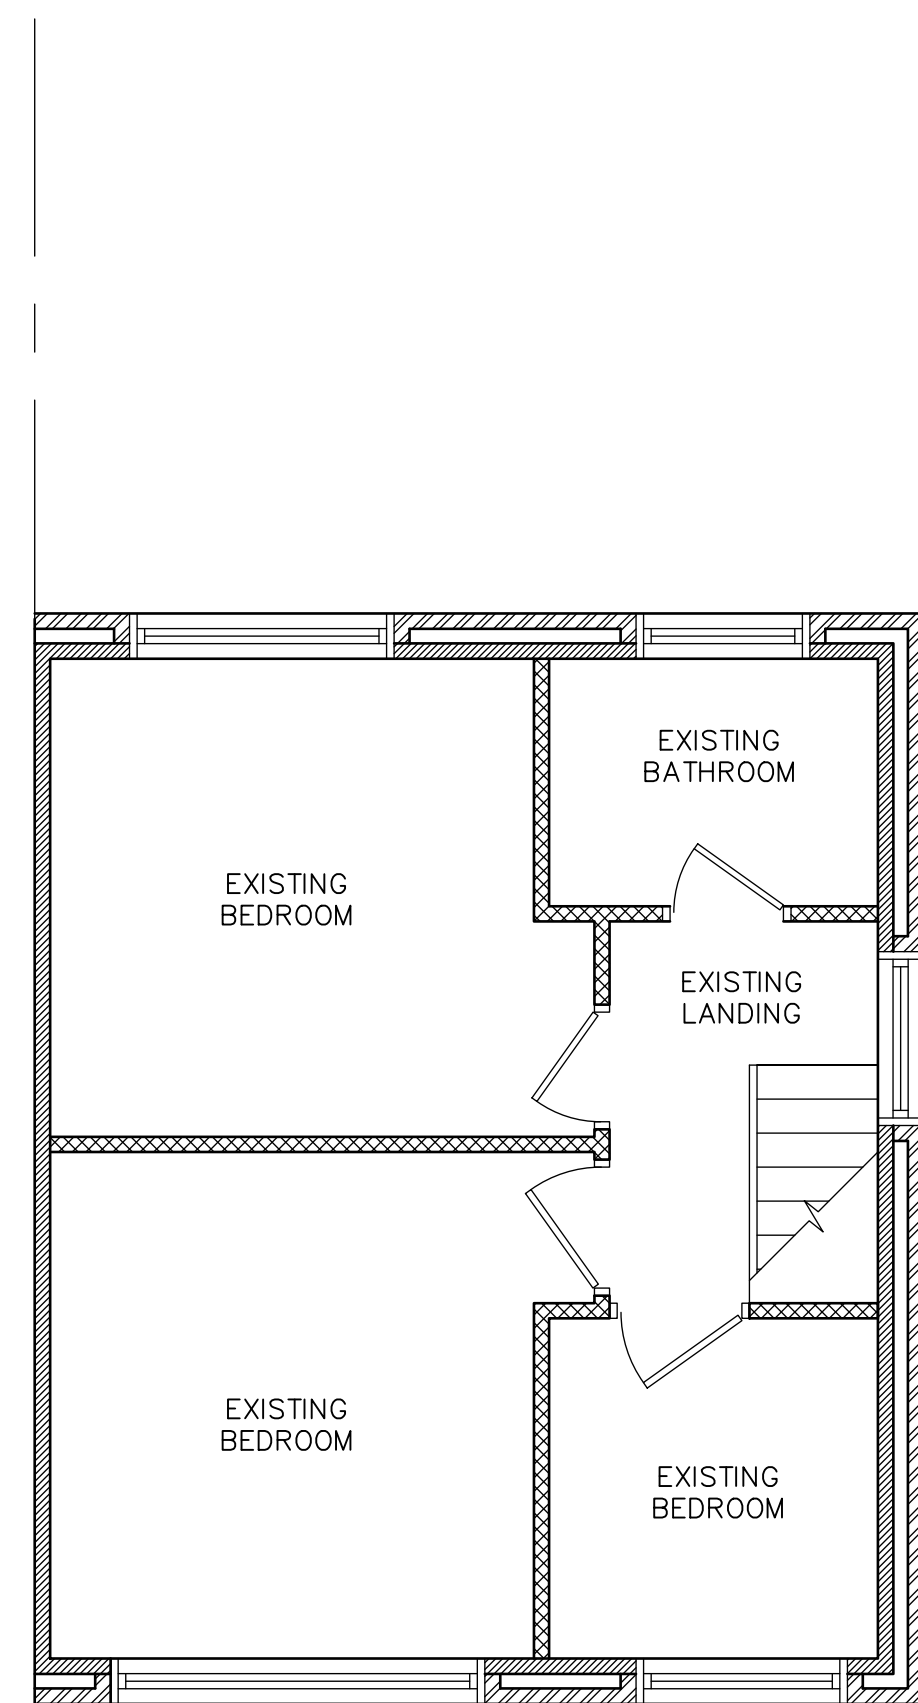


PROPOSED FIRST FLOOR PLAN  
OPTION 2  
SCALE 1:50 AT A1

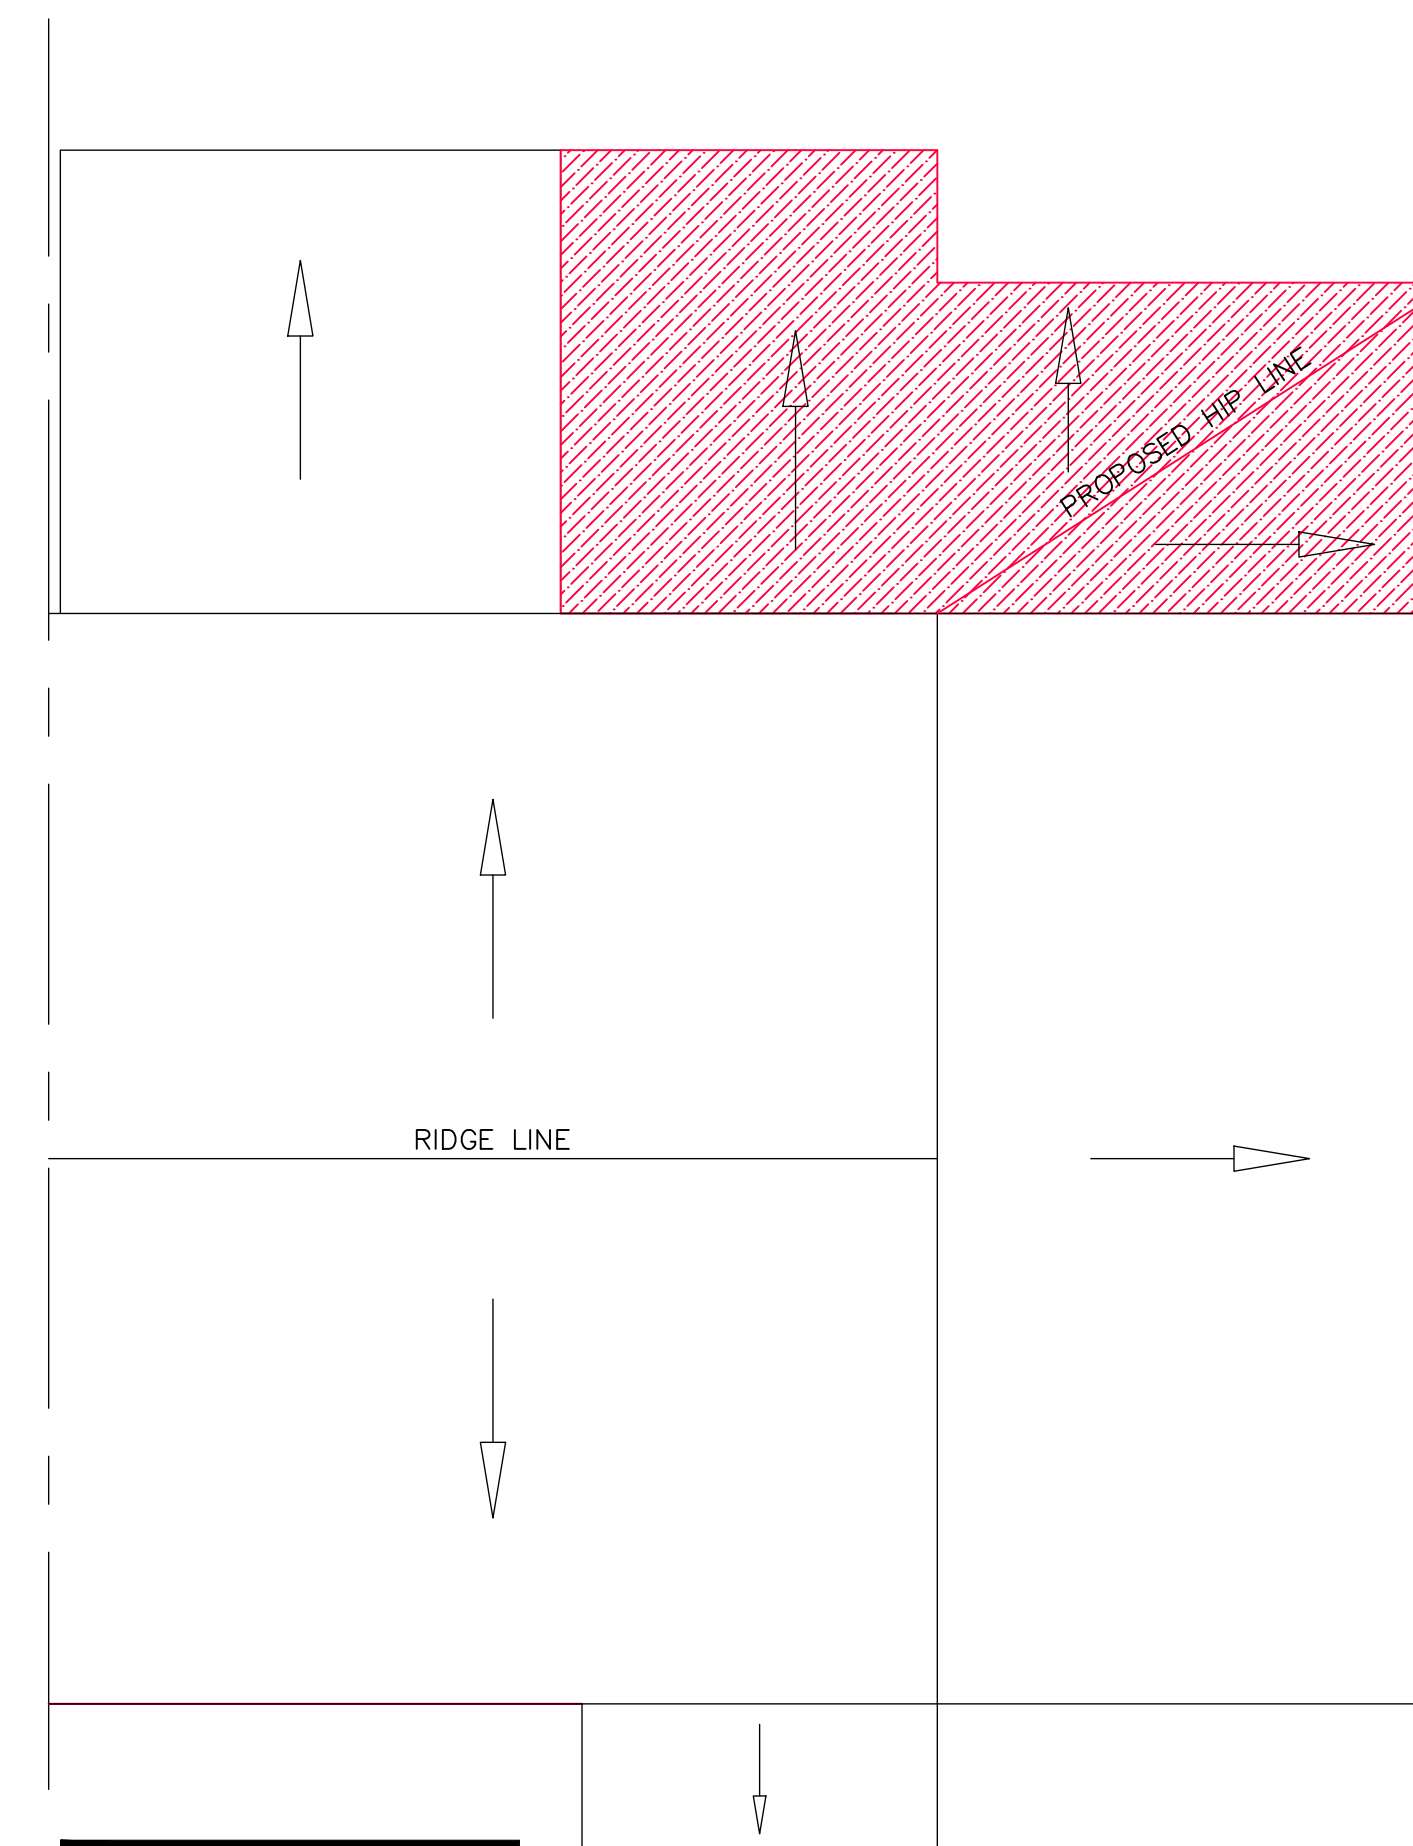


KEY:  
 ↓ INDICATES DIRECTION OF ROOF SLOPE.  
 [Red hatched area] INDICATES AREA OF NEW ROOFING.


PROPOSED ROOF PLAN  
OPTION 2  
SCALE 1:50 AT A1

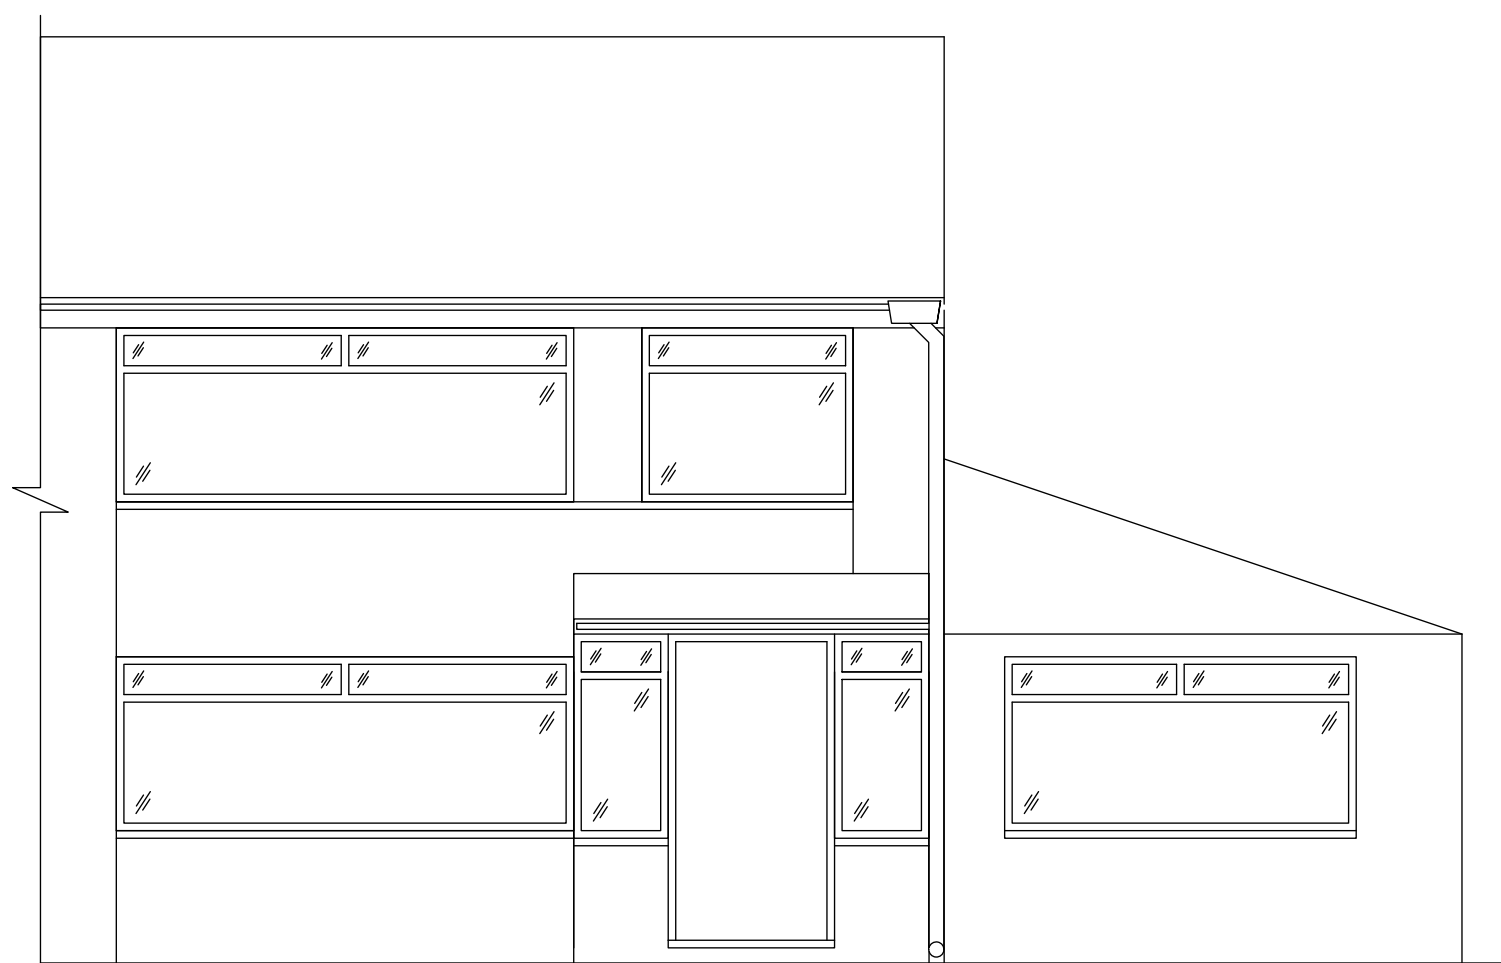

PROPOSED FRONT ELEVATION  
OPTION 2  
SCALE 1:50 AT A1

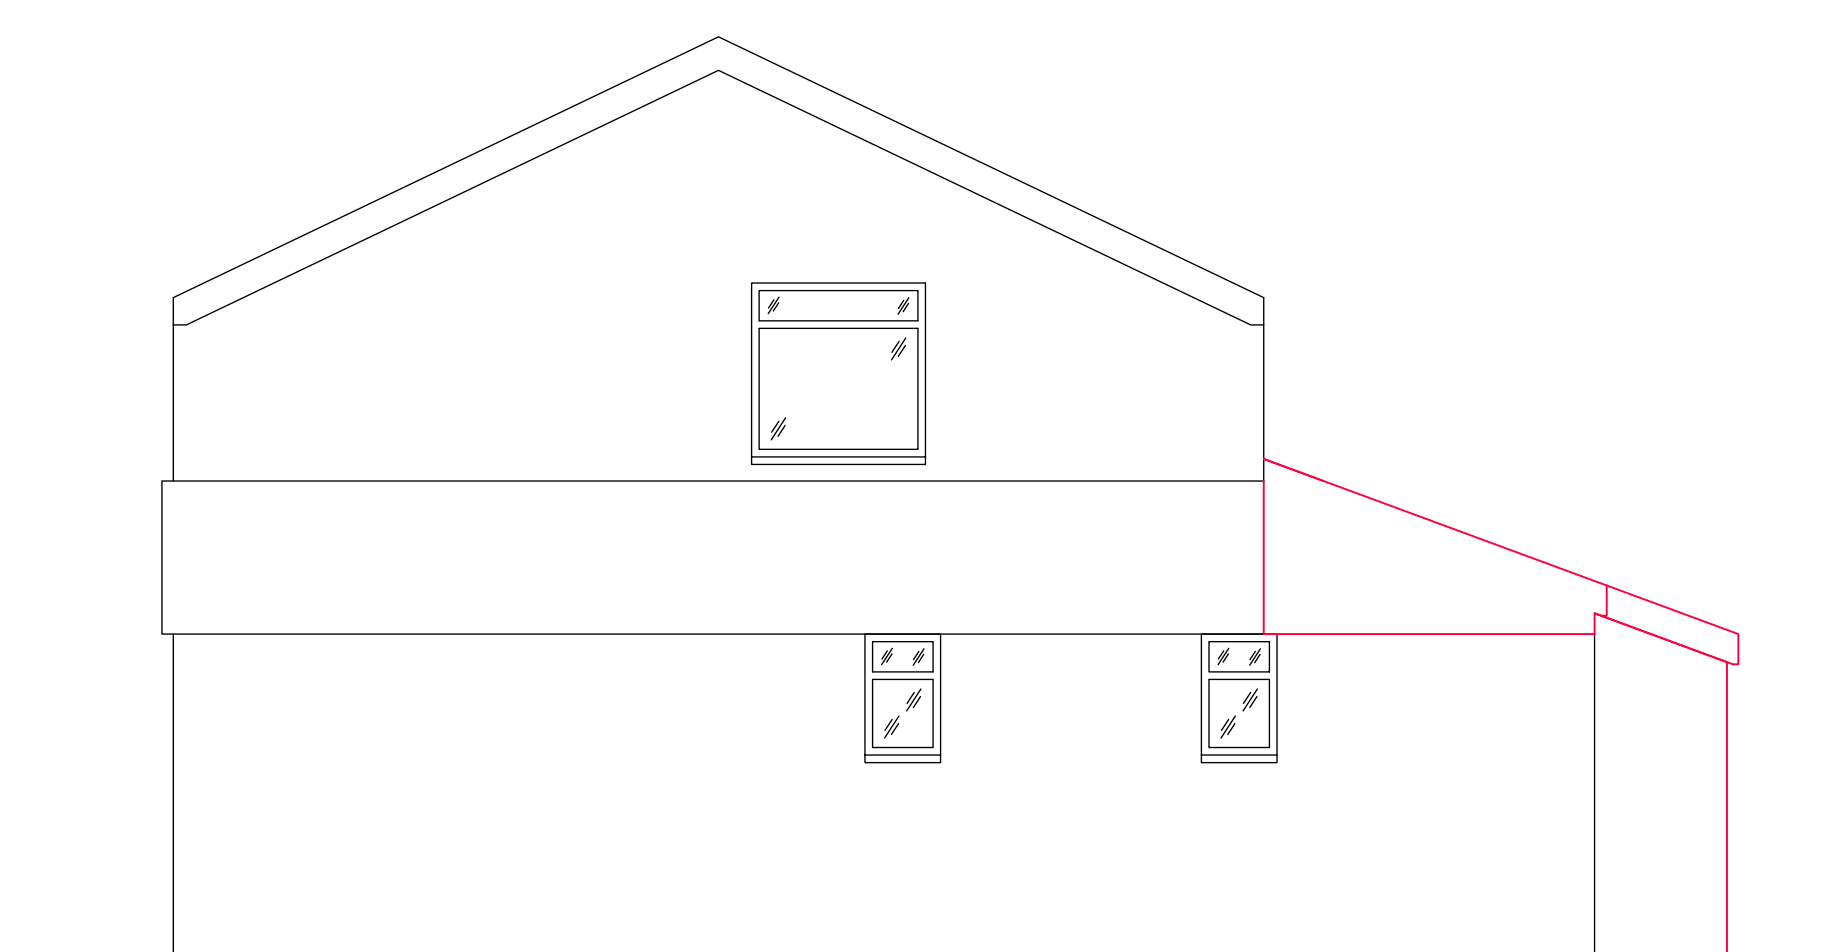

PROPOSED SIDE ELEVATION  
OPTION 2  
SCALE 1:50 AT A1

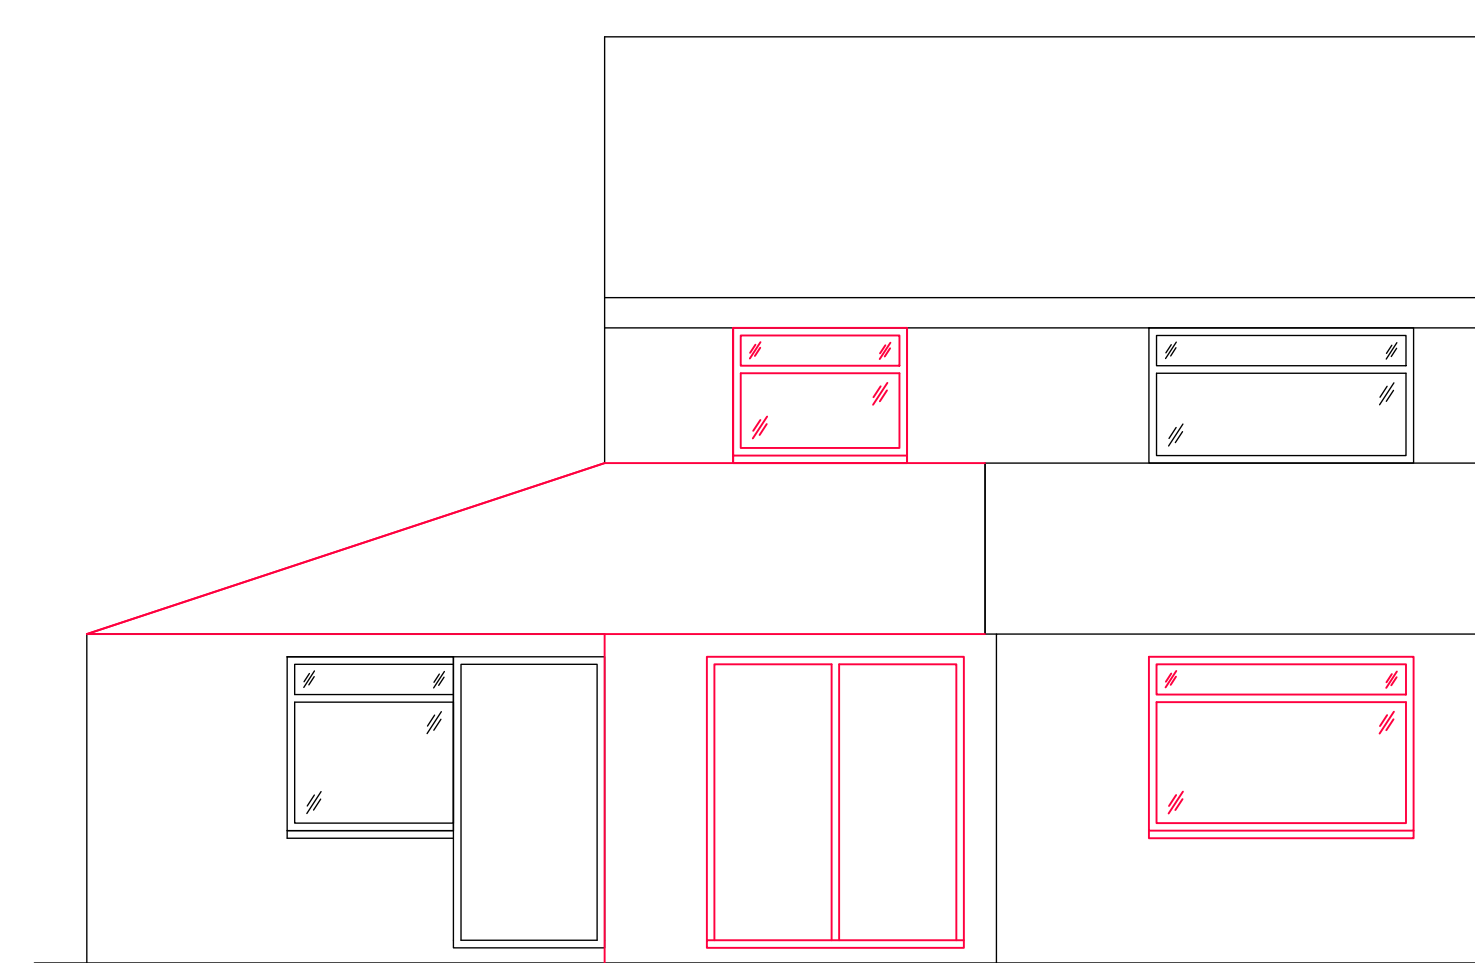

PROPOSED REAR ELEVATION  
OPTION 2  
SCALE 1:50 AT A1

Rev.	Date	Description	By
Revisions			

Issuing Office

Client

Project  
**6 INGLEHEAD CLOSE  
DENTON M34 6LG**

Drawing Title  
**PROPOSED FLOOR PLANS AND  
ELEVATIONS - OPTION 2**

Scale	Date	Drawn	Checked	Passed
AS SHOWN	JAN 2024	MF	---	---

Drawing No.

**0330-B-003 A**

**PRELIMINARY**

