




1 NB - Front Elevation
1 : 100

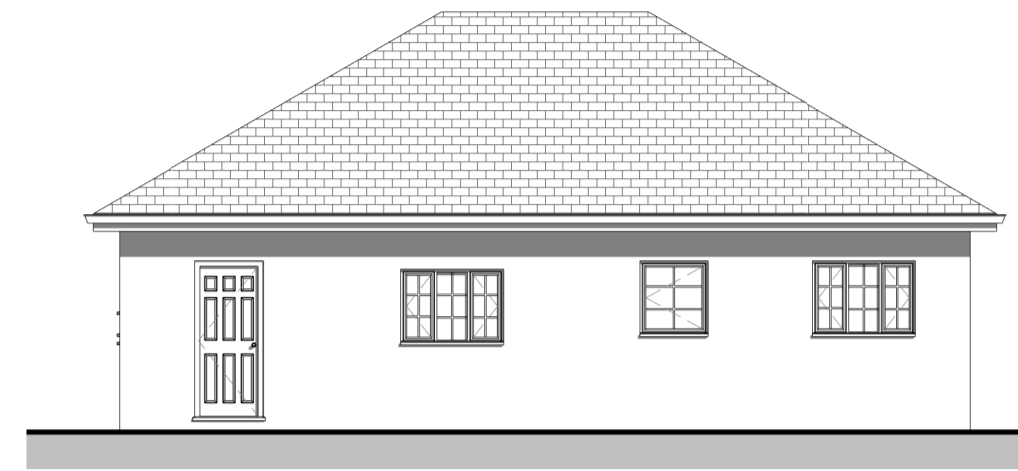


2 NB - Rear Elevation
1 : 100

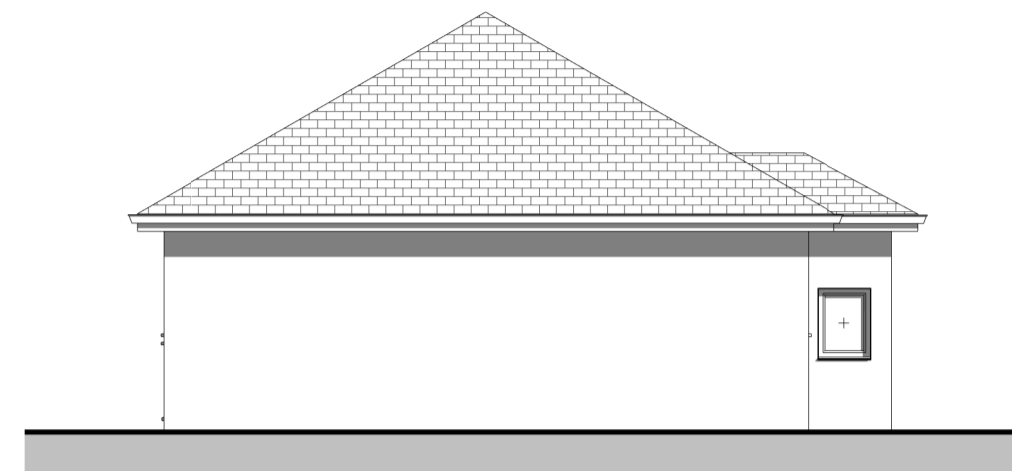


3 NB - LH Elevation
1 : 100

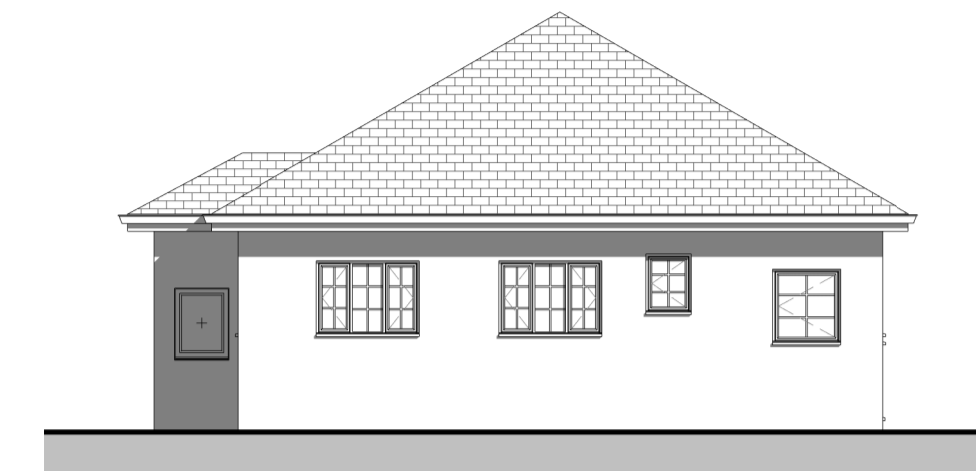



4 NB - RH Elevation
1 : 100

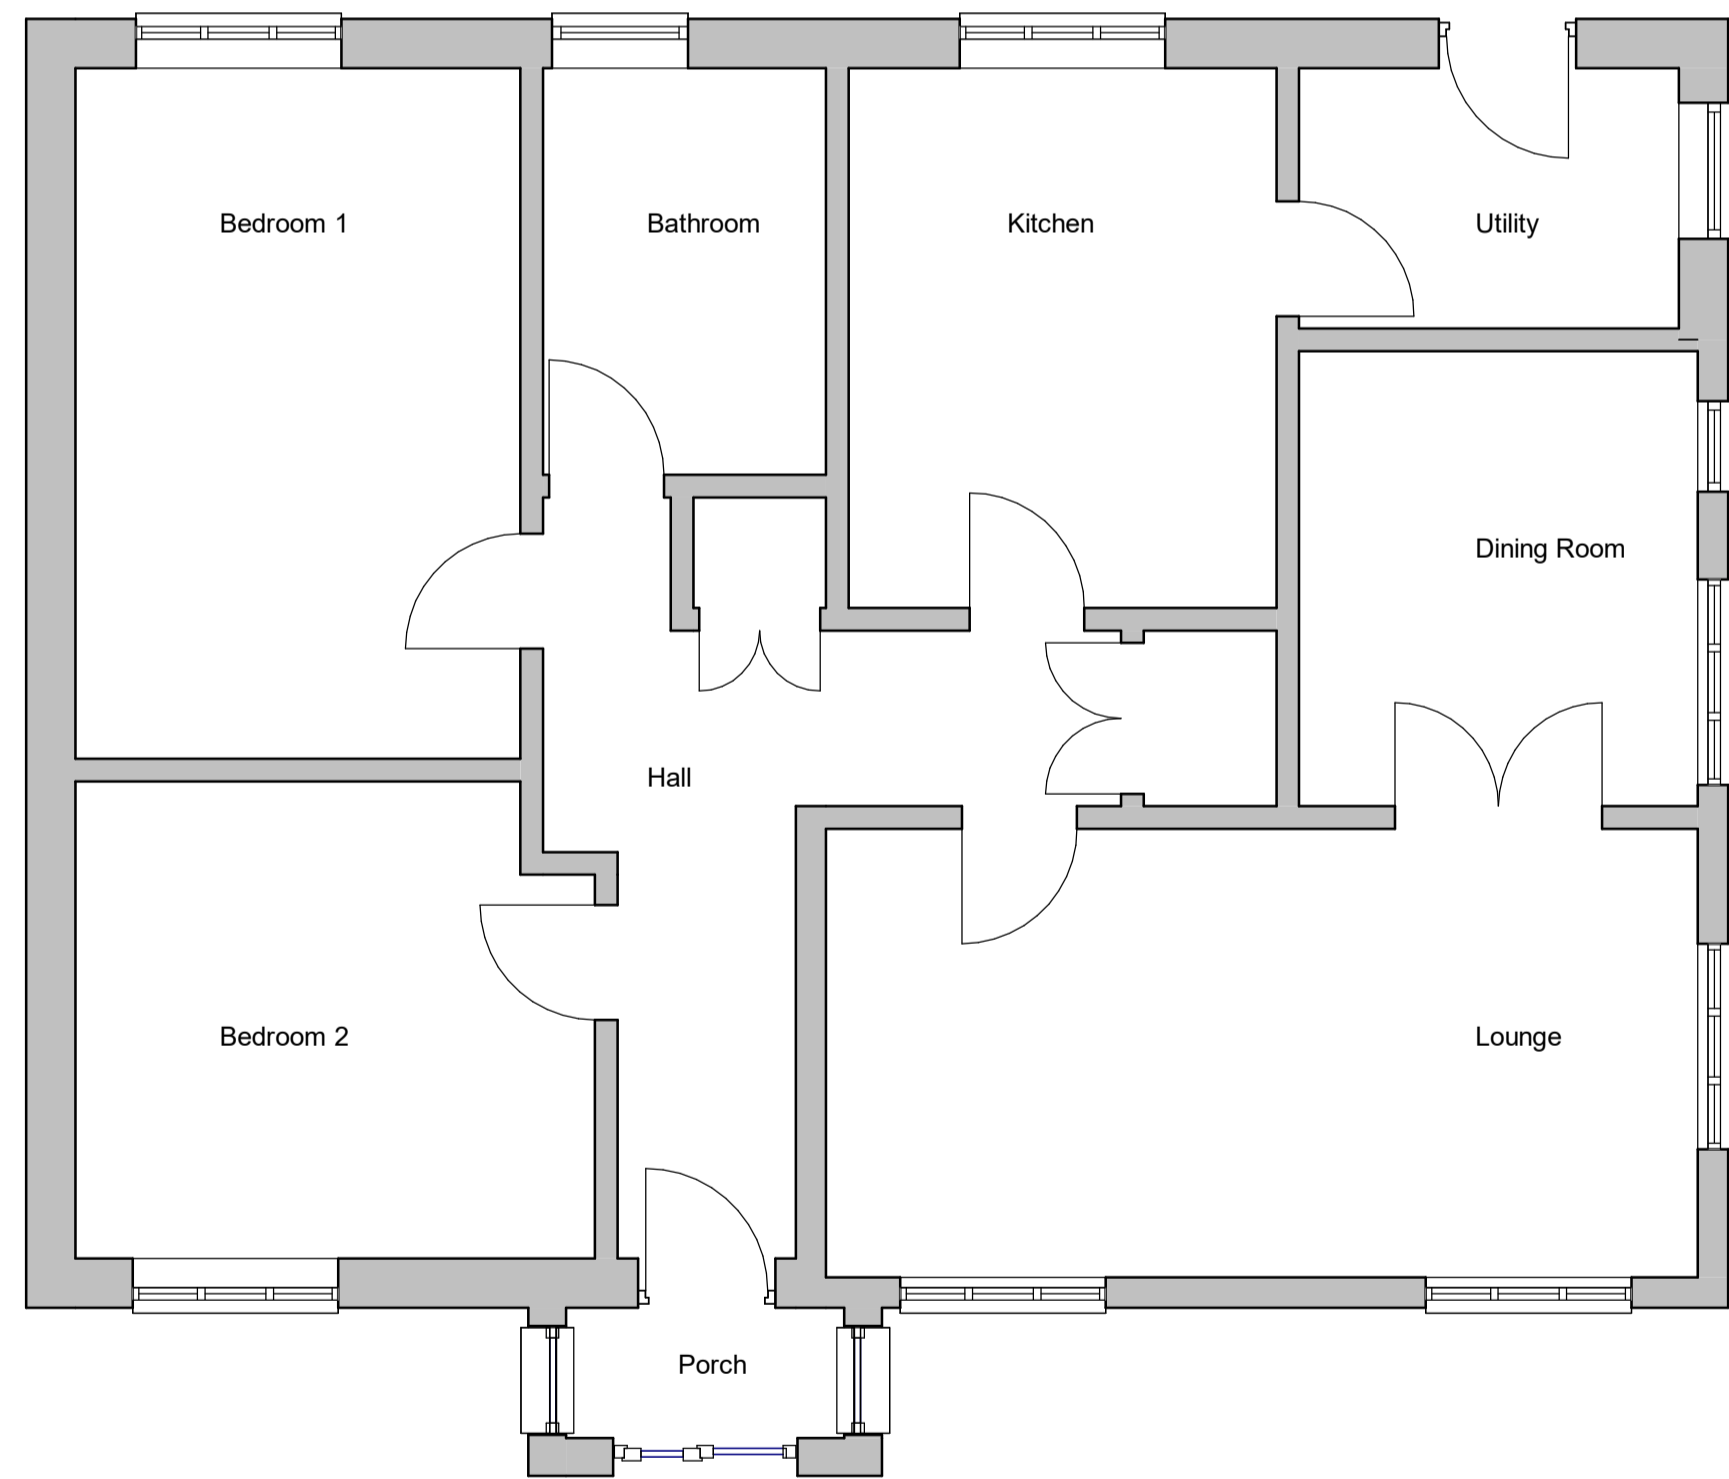

5 NB - Ground Floor
1 : 50

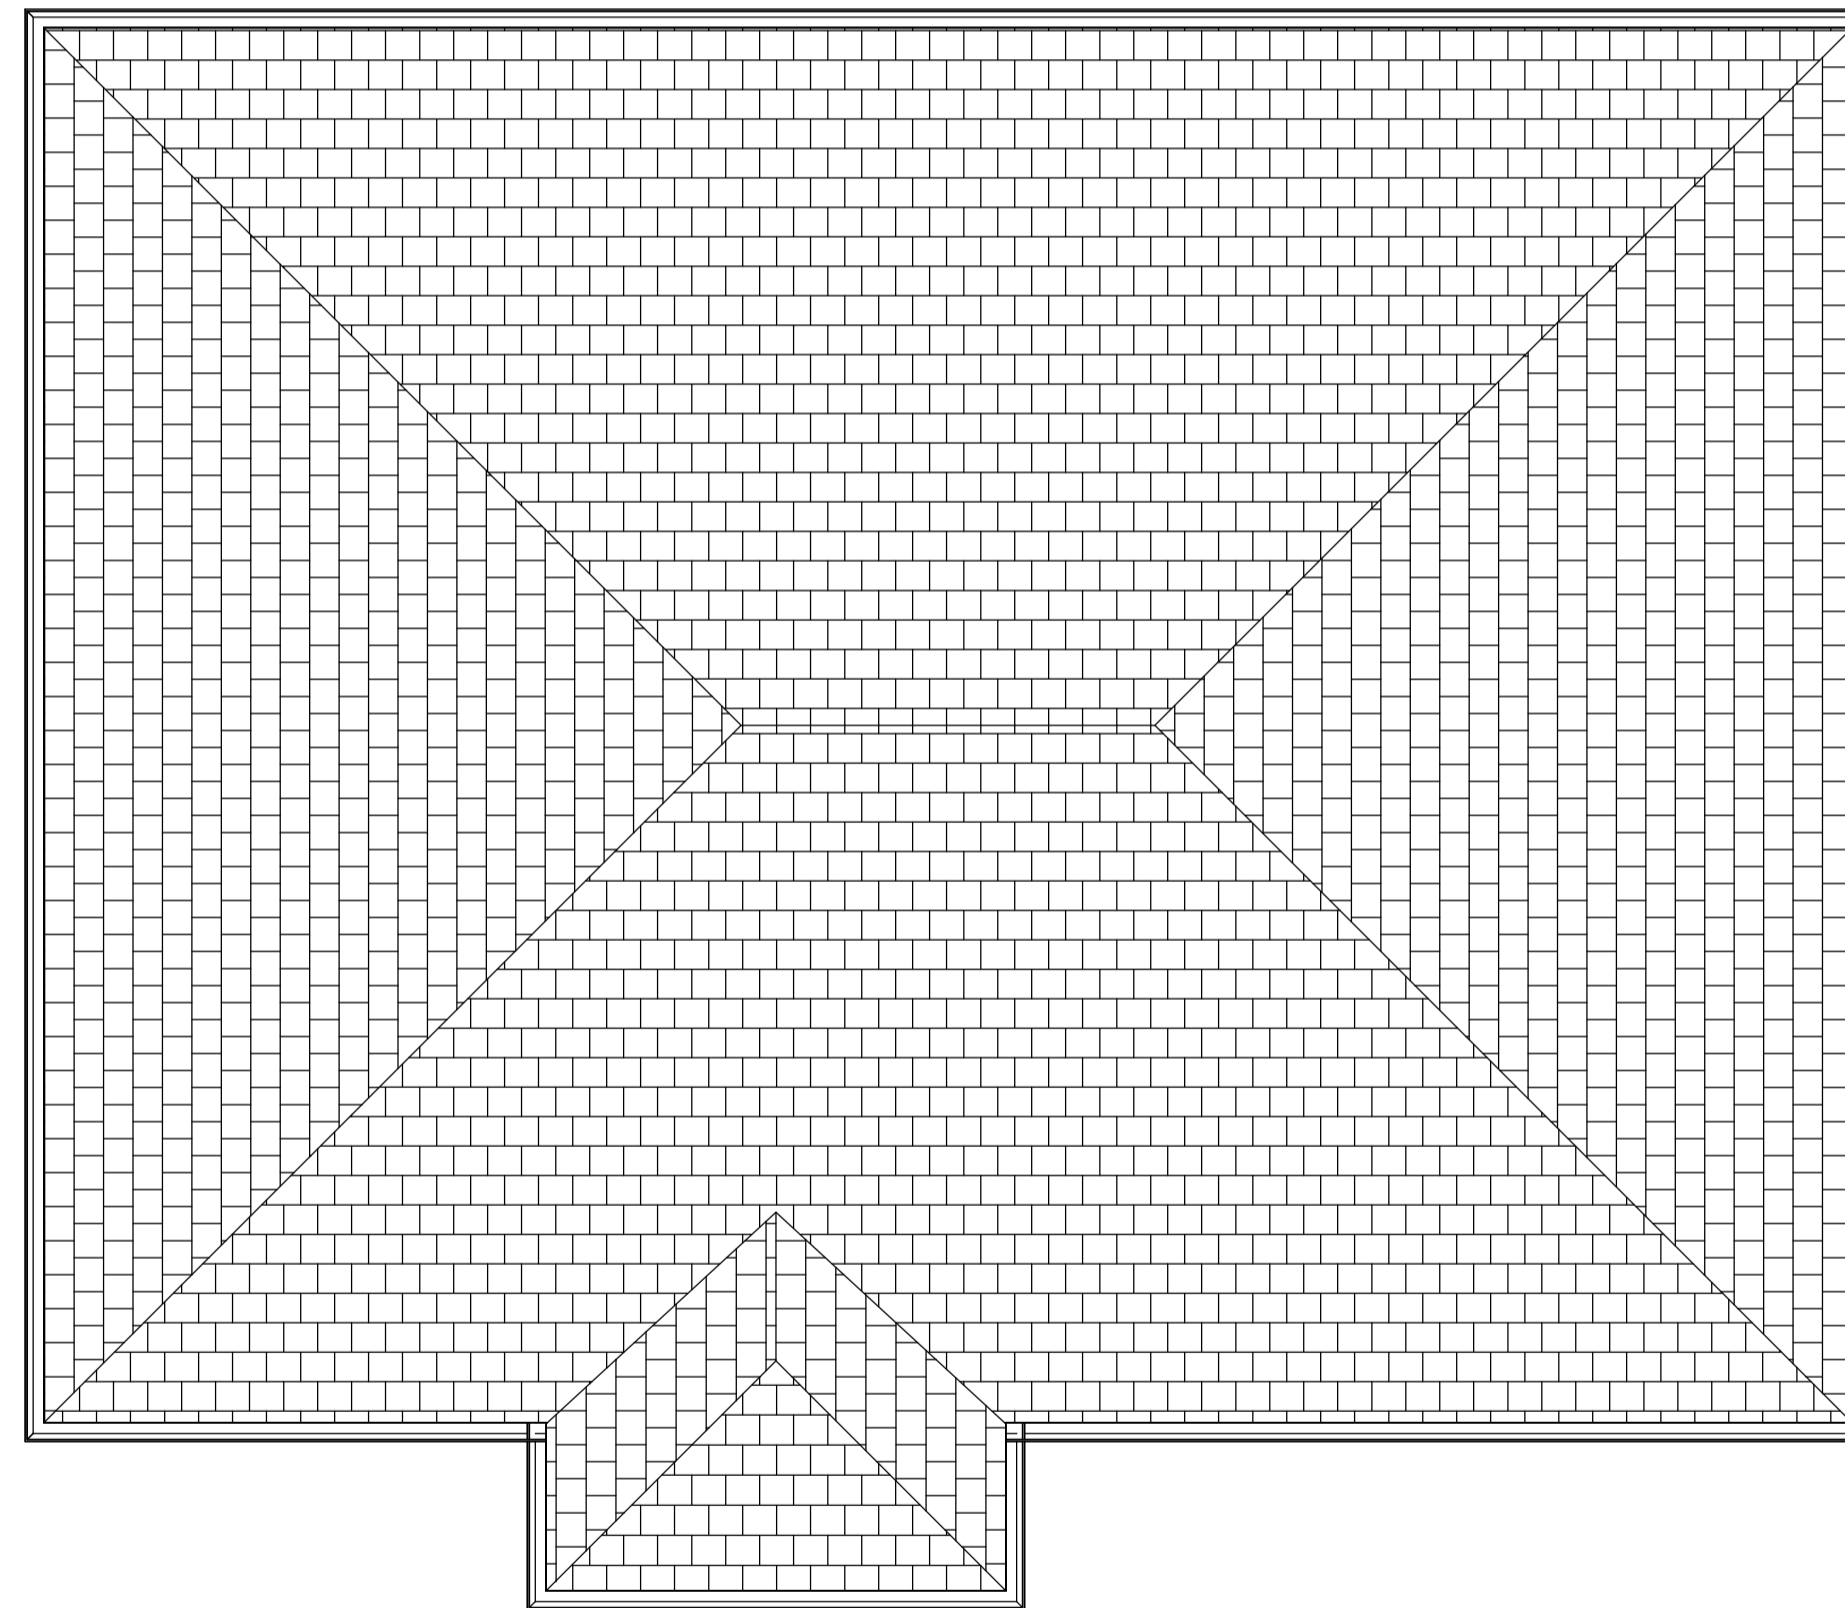

6 NB - Roof Plan
1 : 50

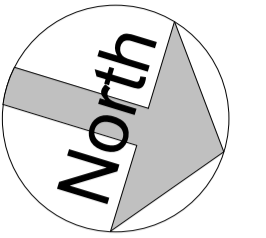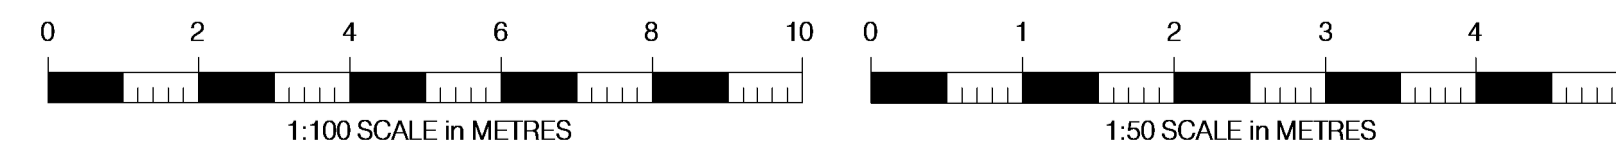

NOTES:
This drawing is to be read in conjunction with all relevant Architects and Engineers drawings
Only figured dimensions are to be used for construction
All dimensions are to be verified on site prior to work commencing

No.	Description	Date

**Grove Lodge,
Chandler's Cross**

NB - Existing

Project number 2024/XX
Date 17.03.2024
Drawn by SHC

103

Scale @ A1 As indicated