






South Elevation 1:100

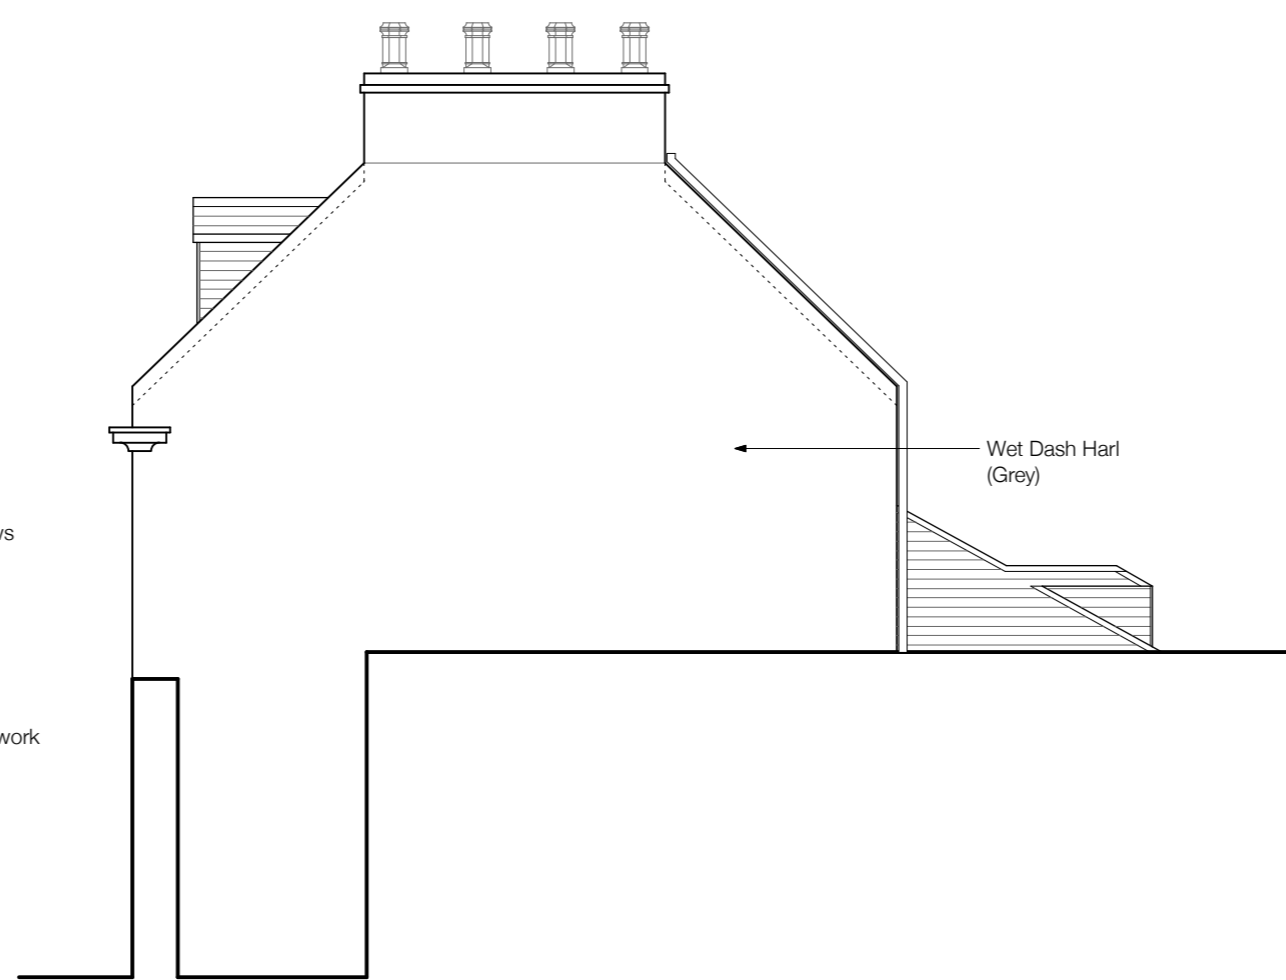


East Elevation 1:100

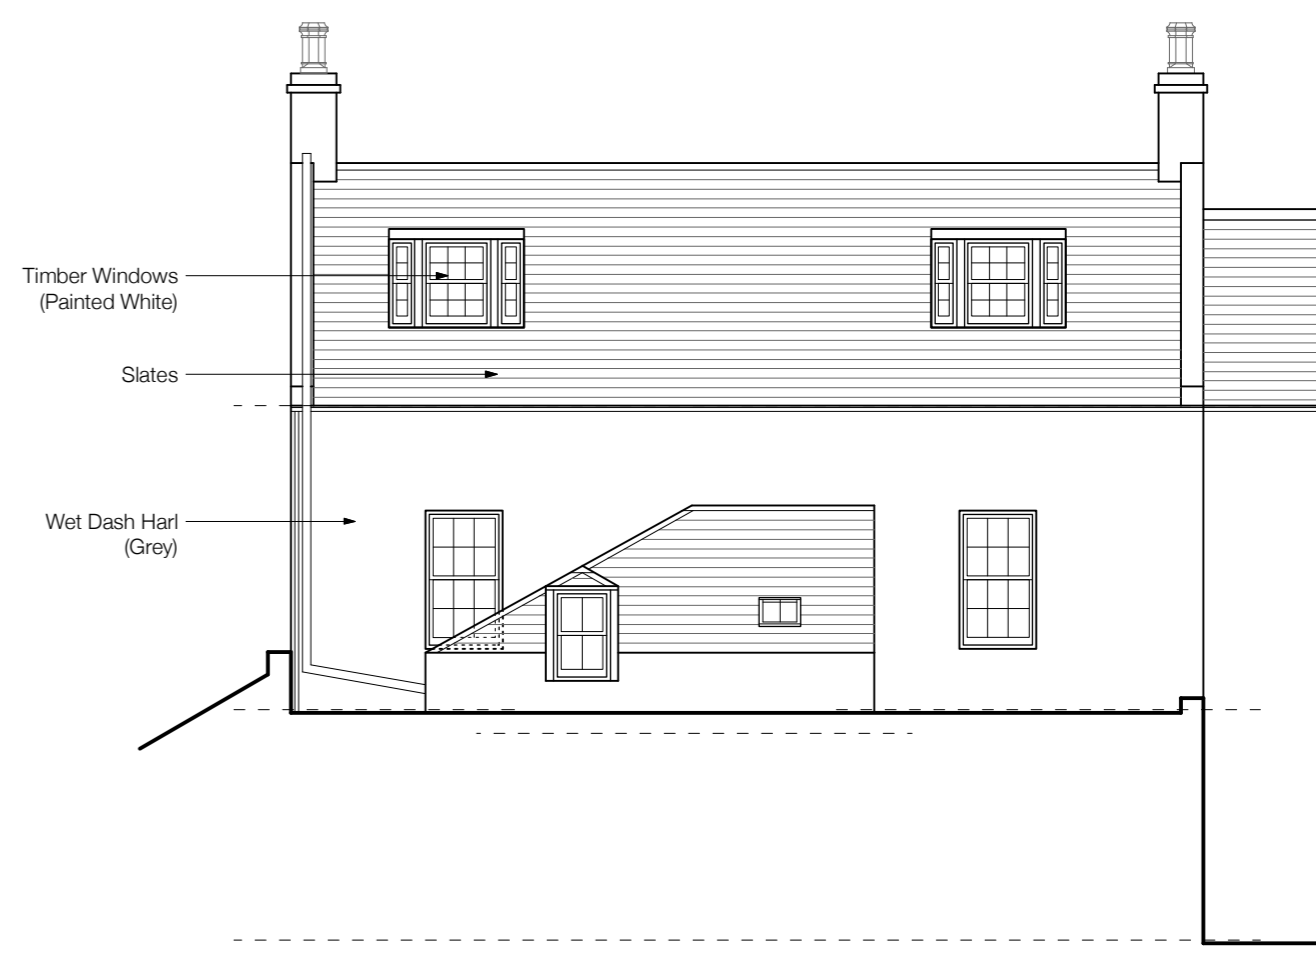


North Elevation 1:100

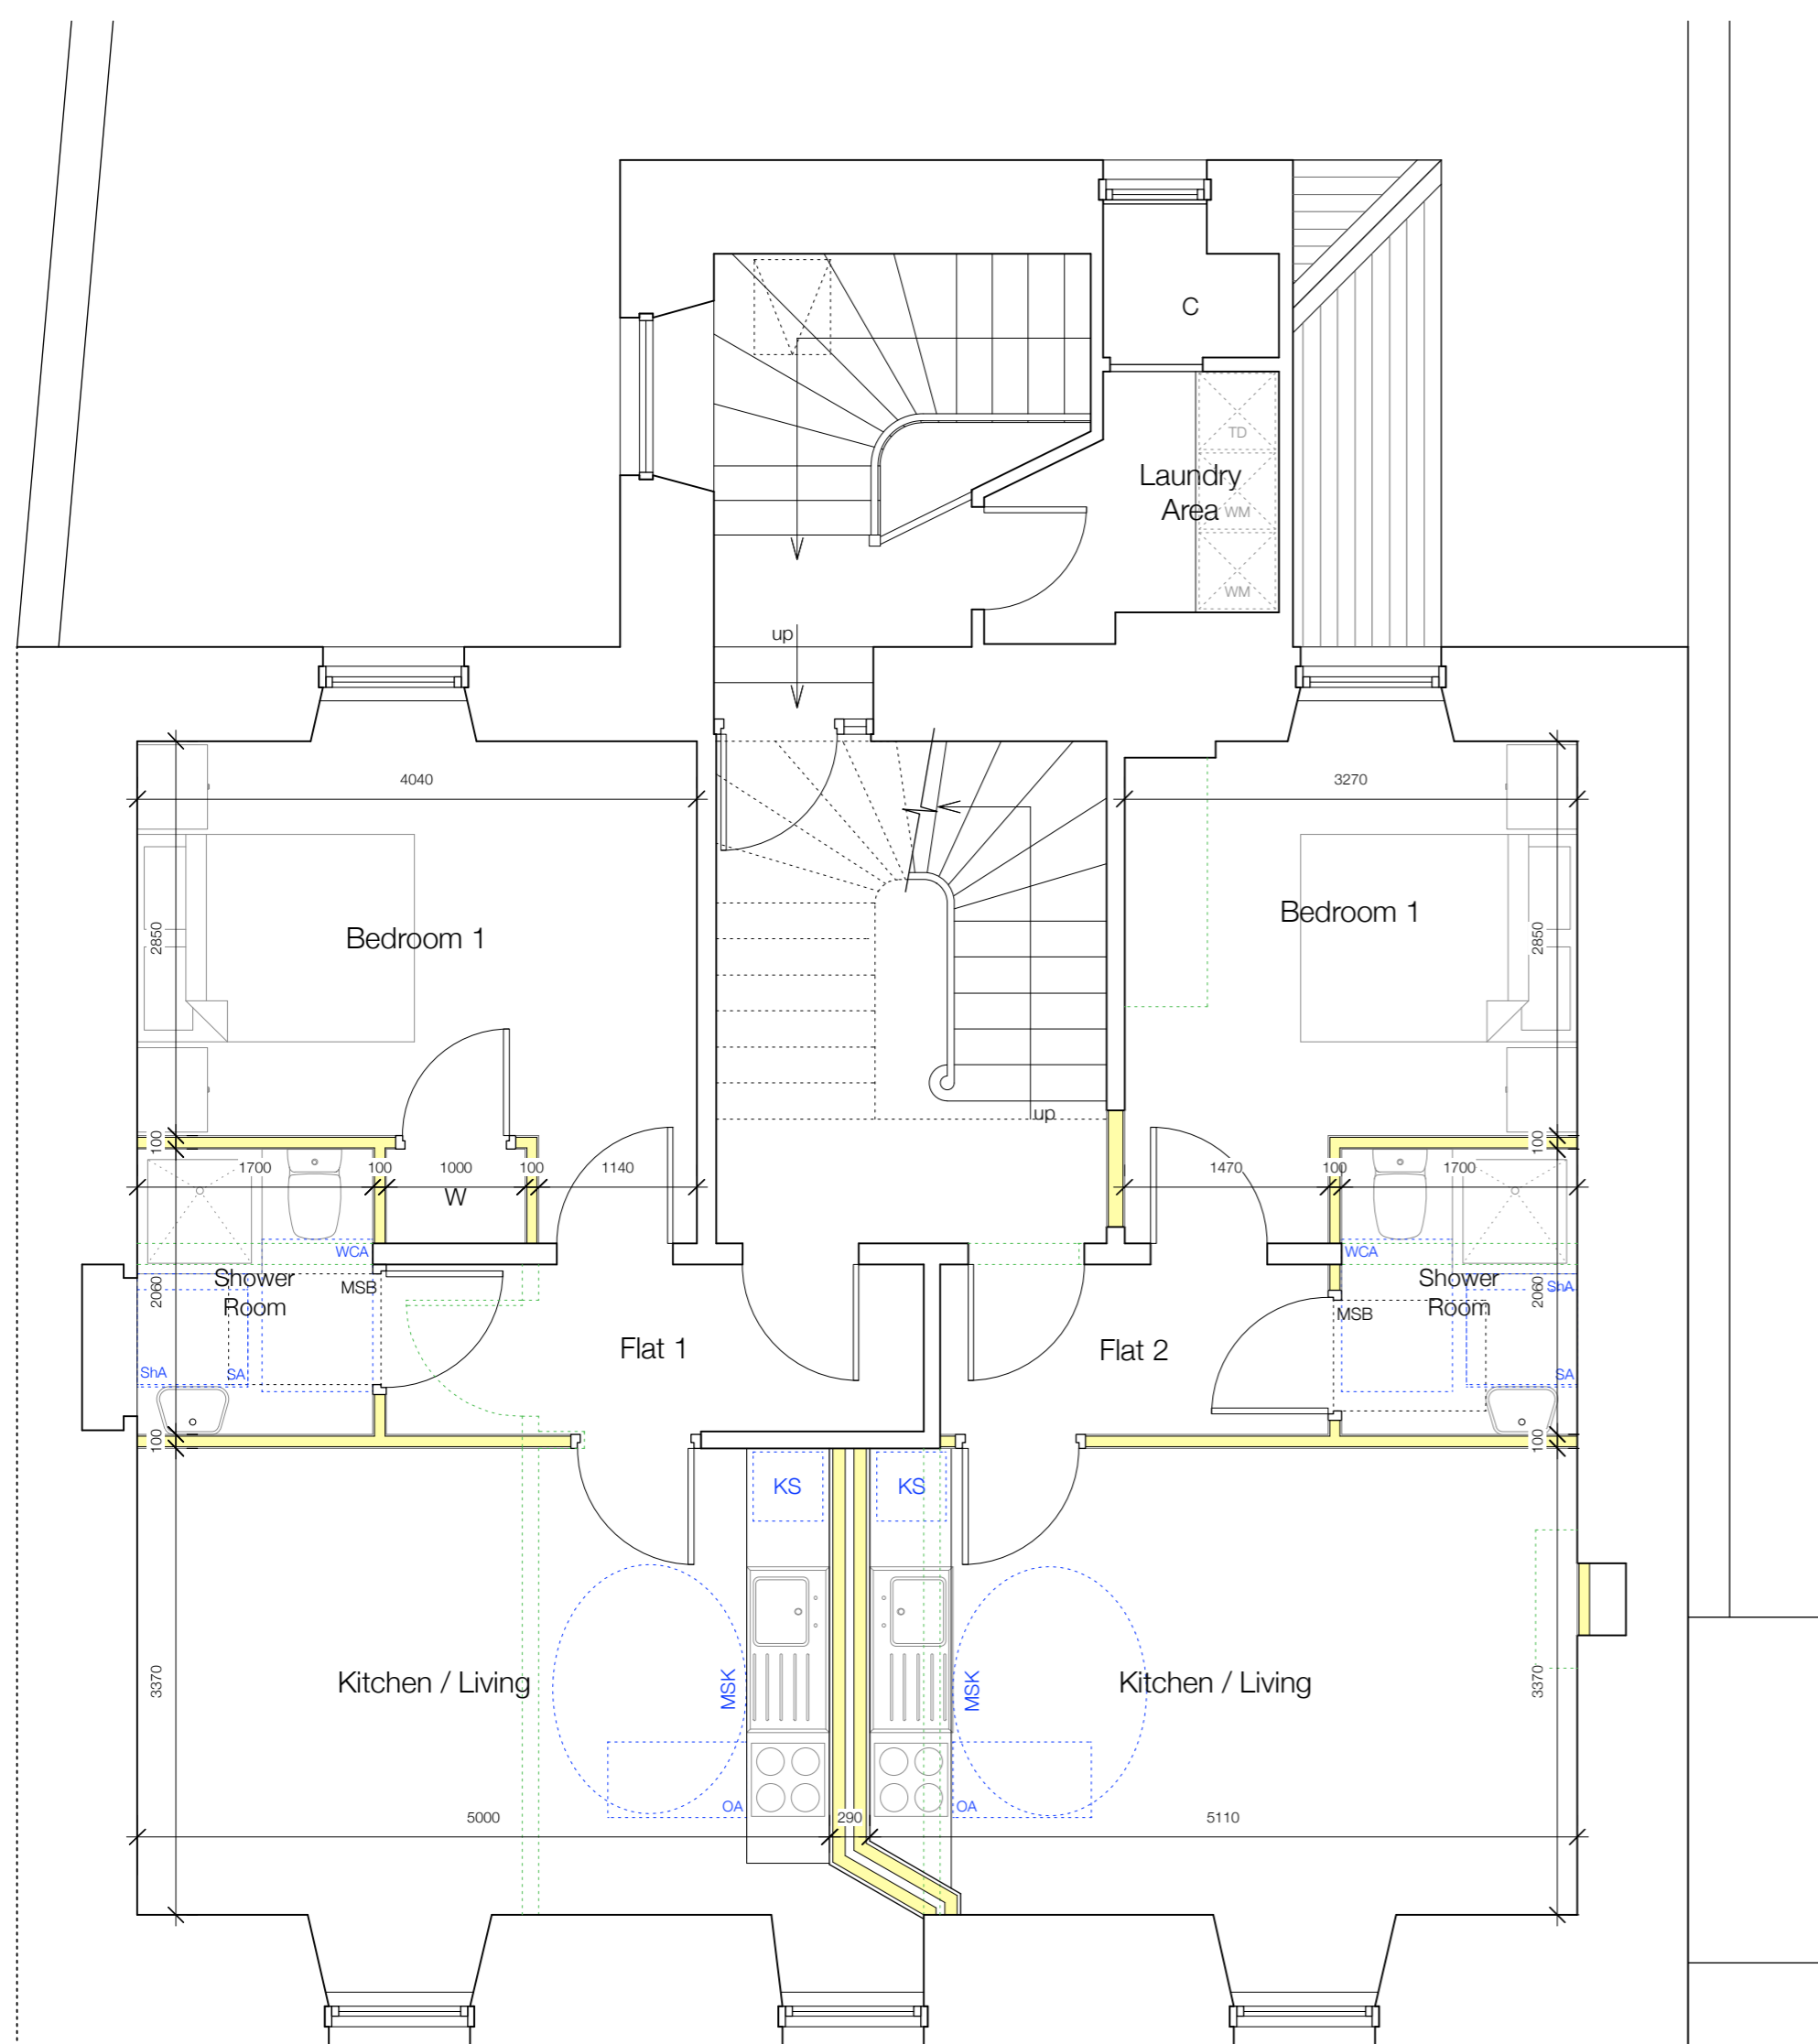

First Floor Plan 1:50

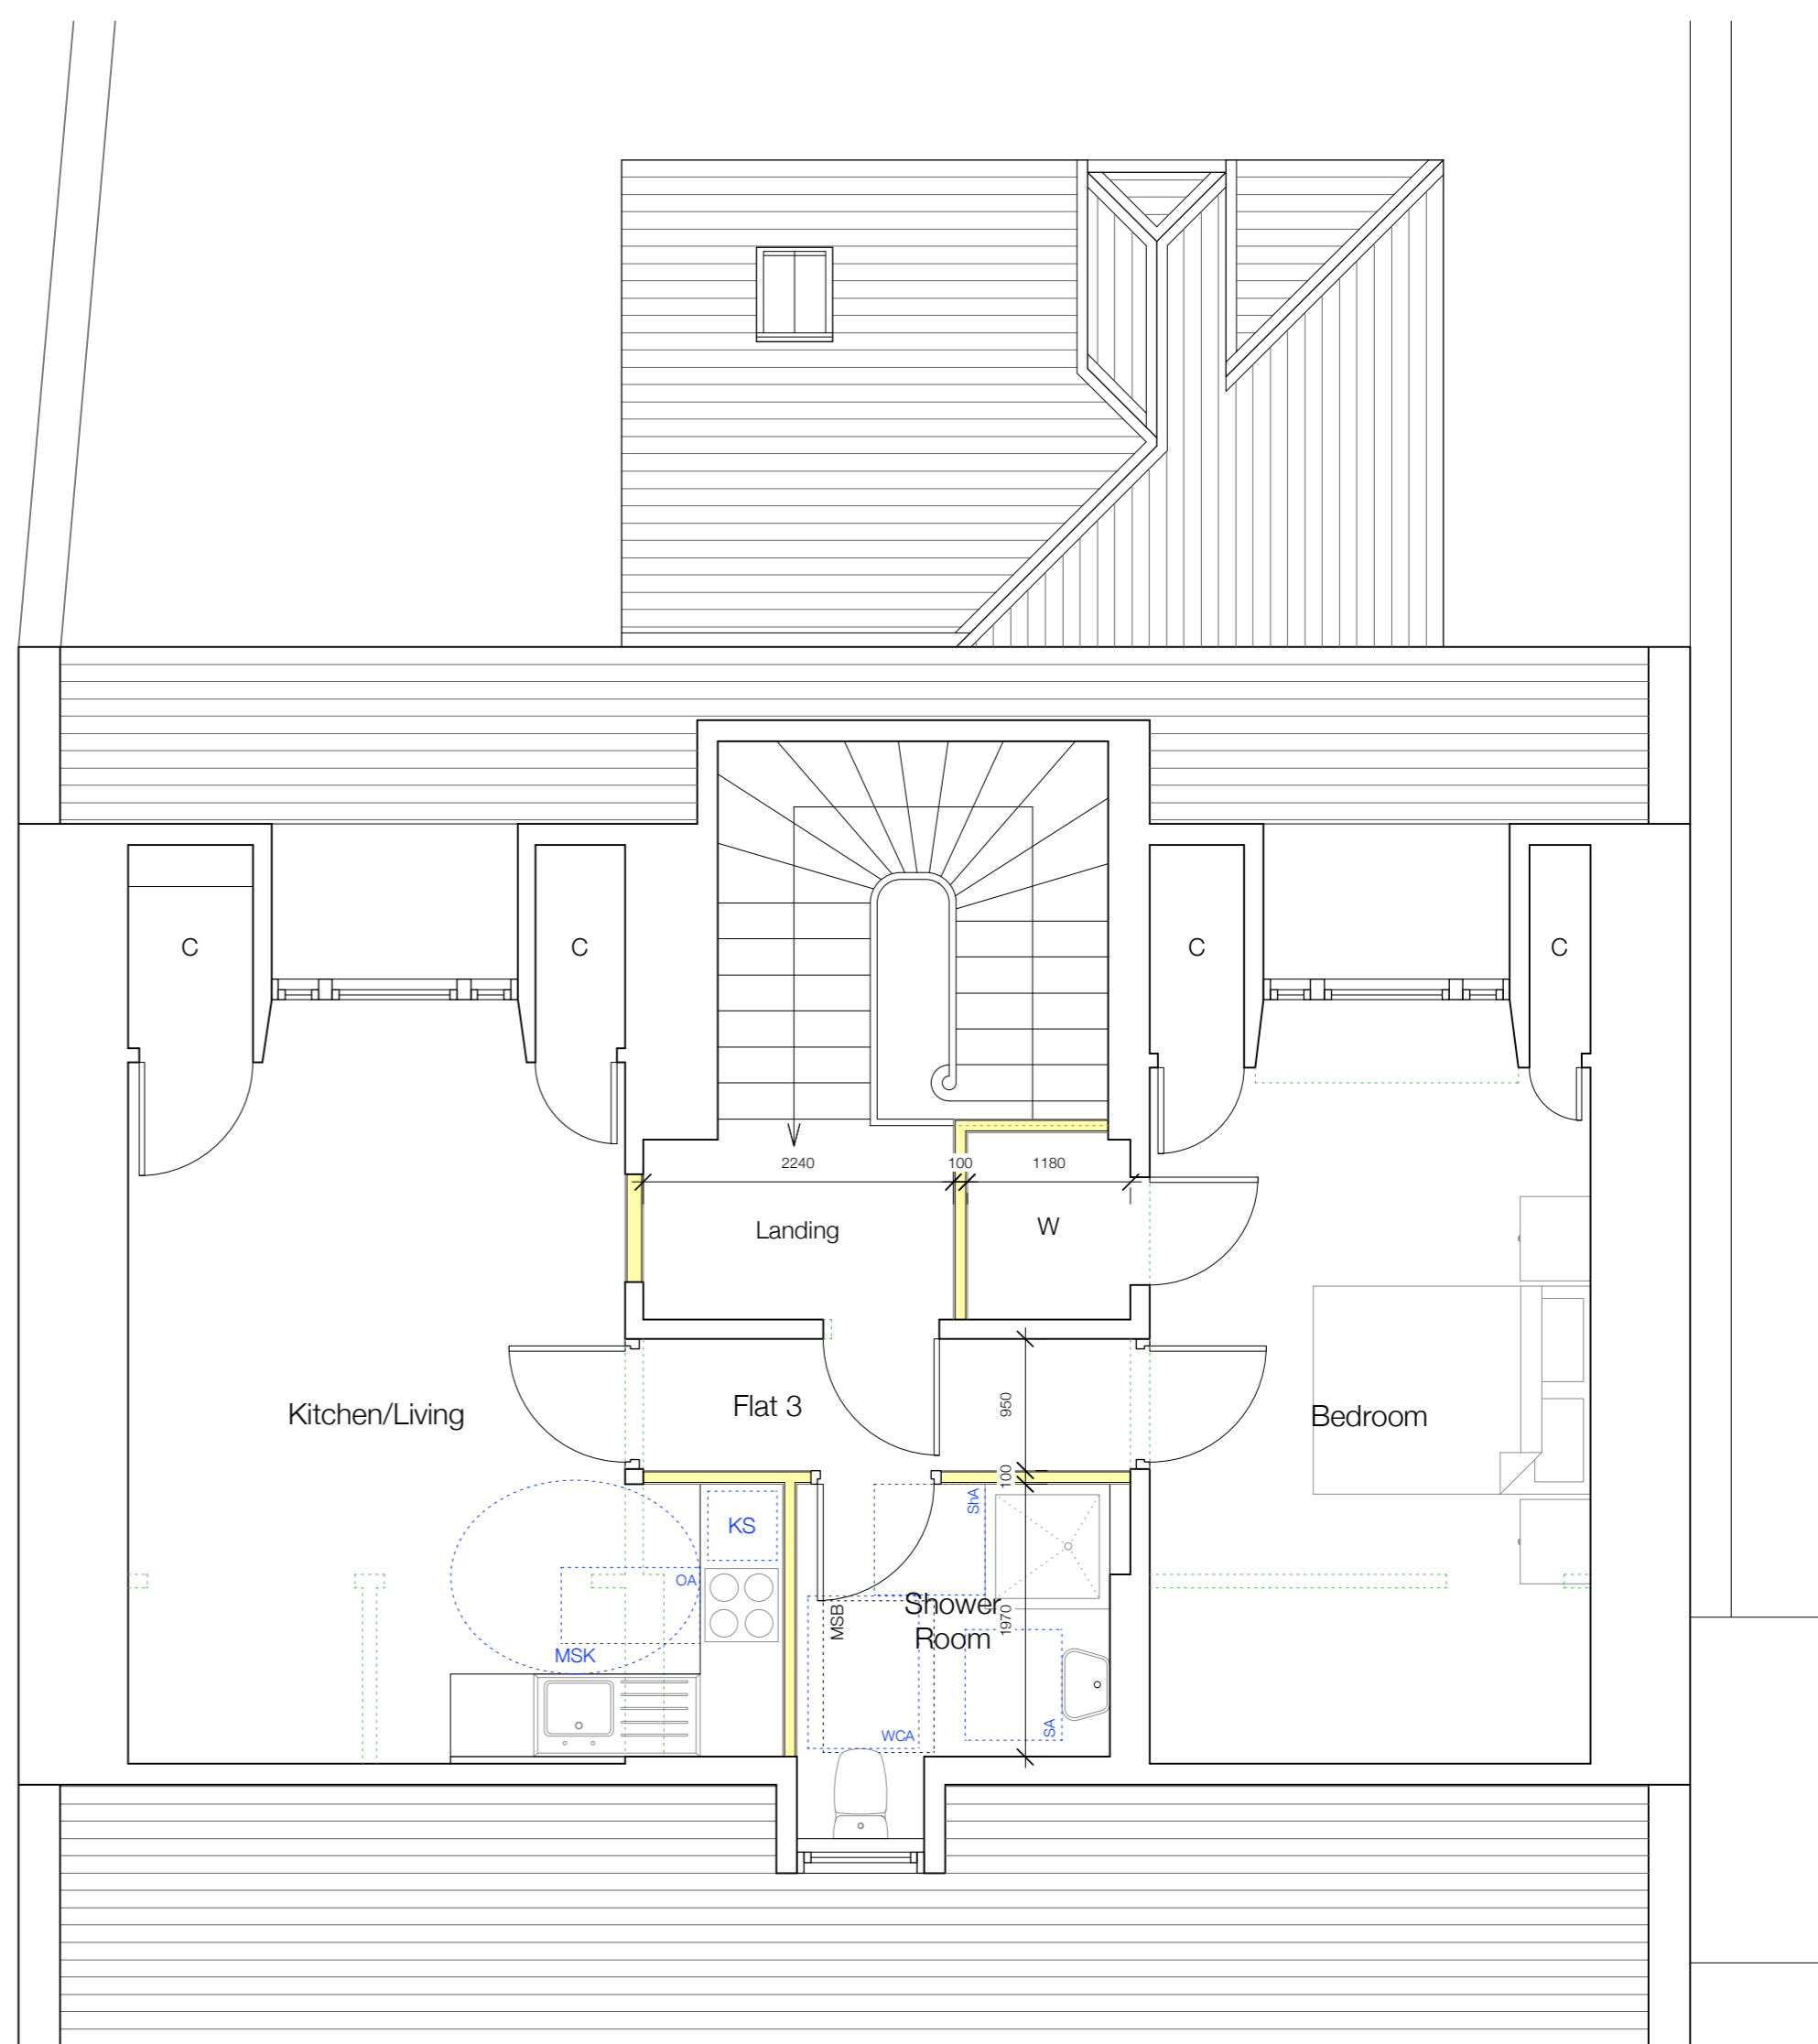

Second Floor Plan 1:50

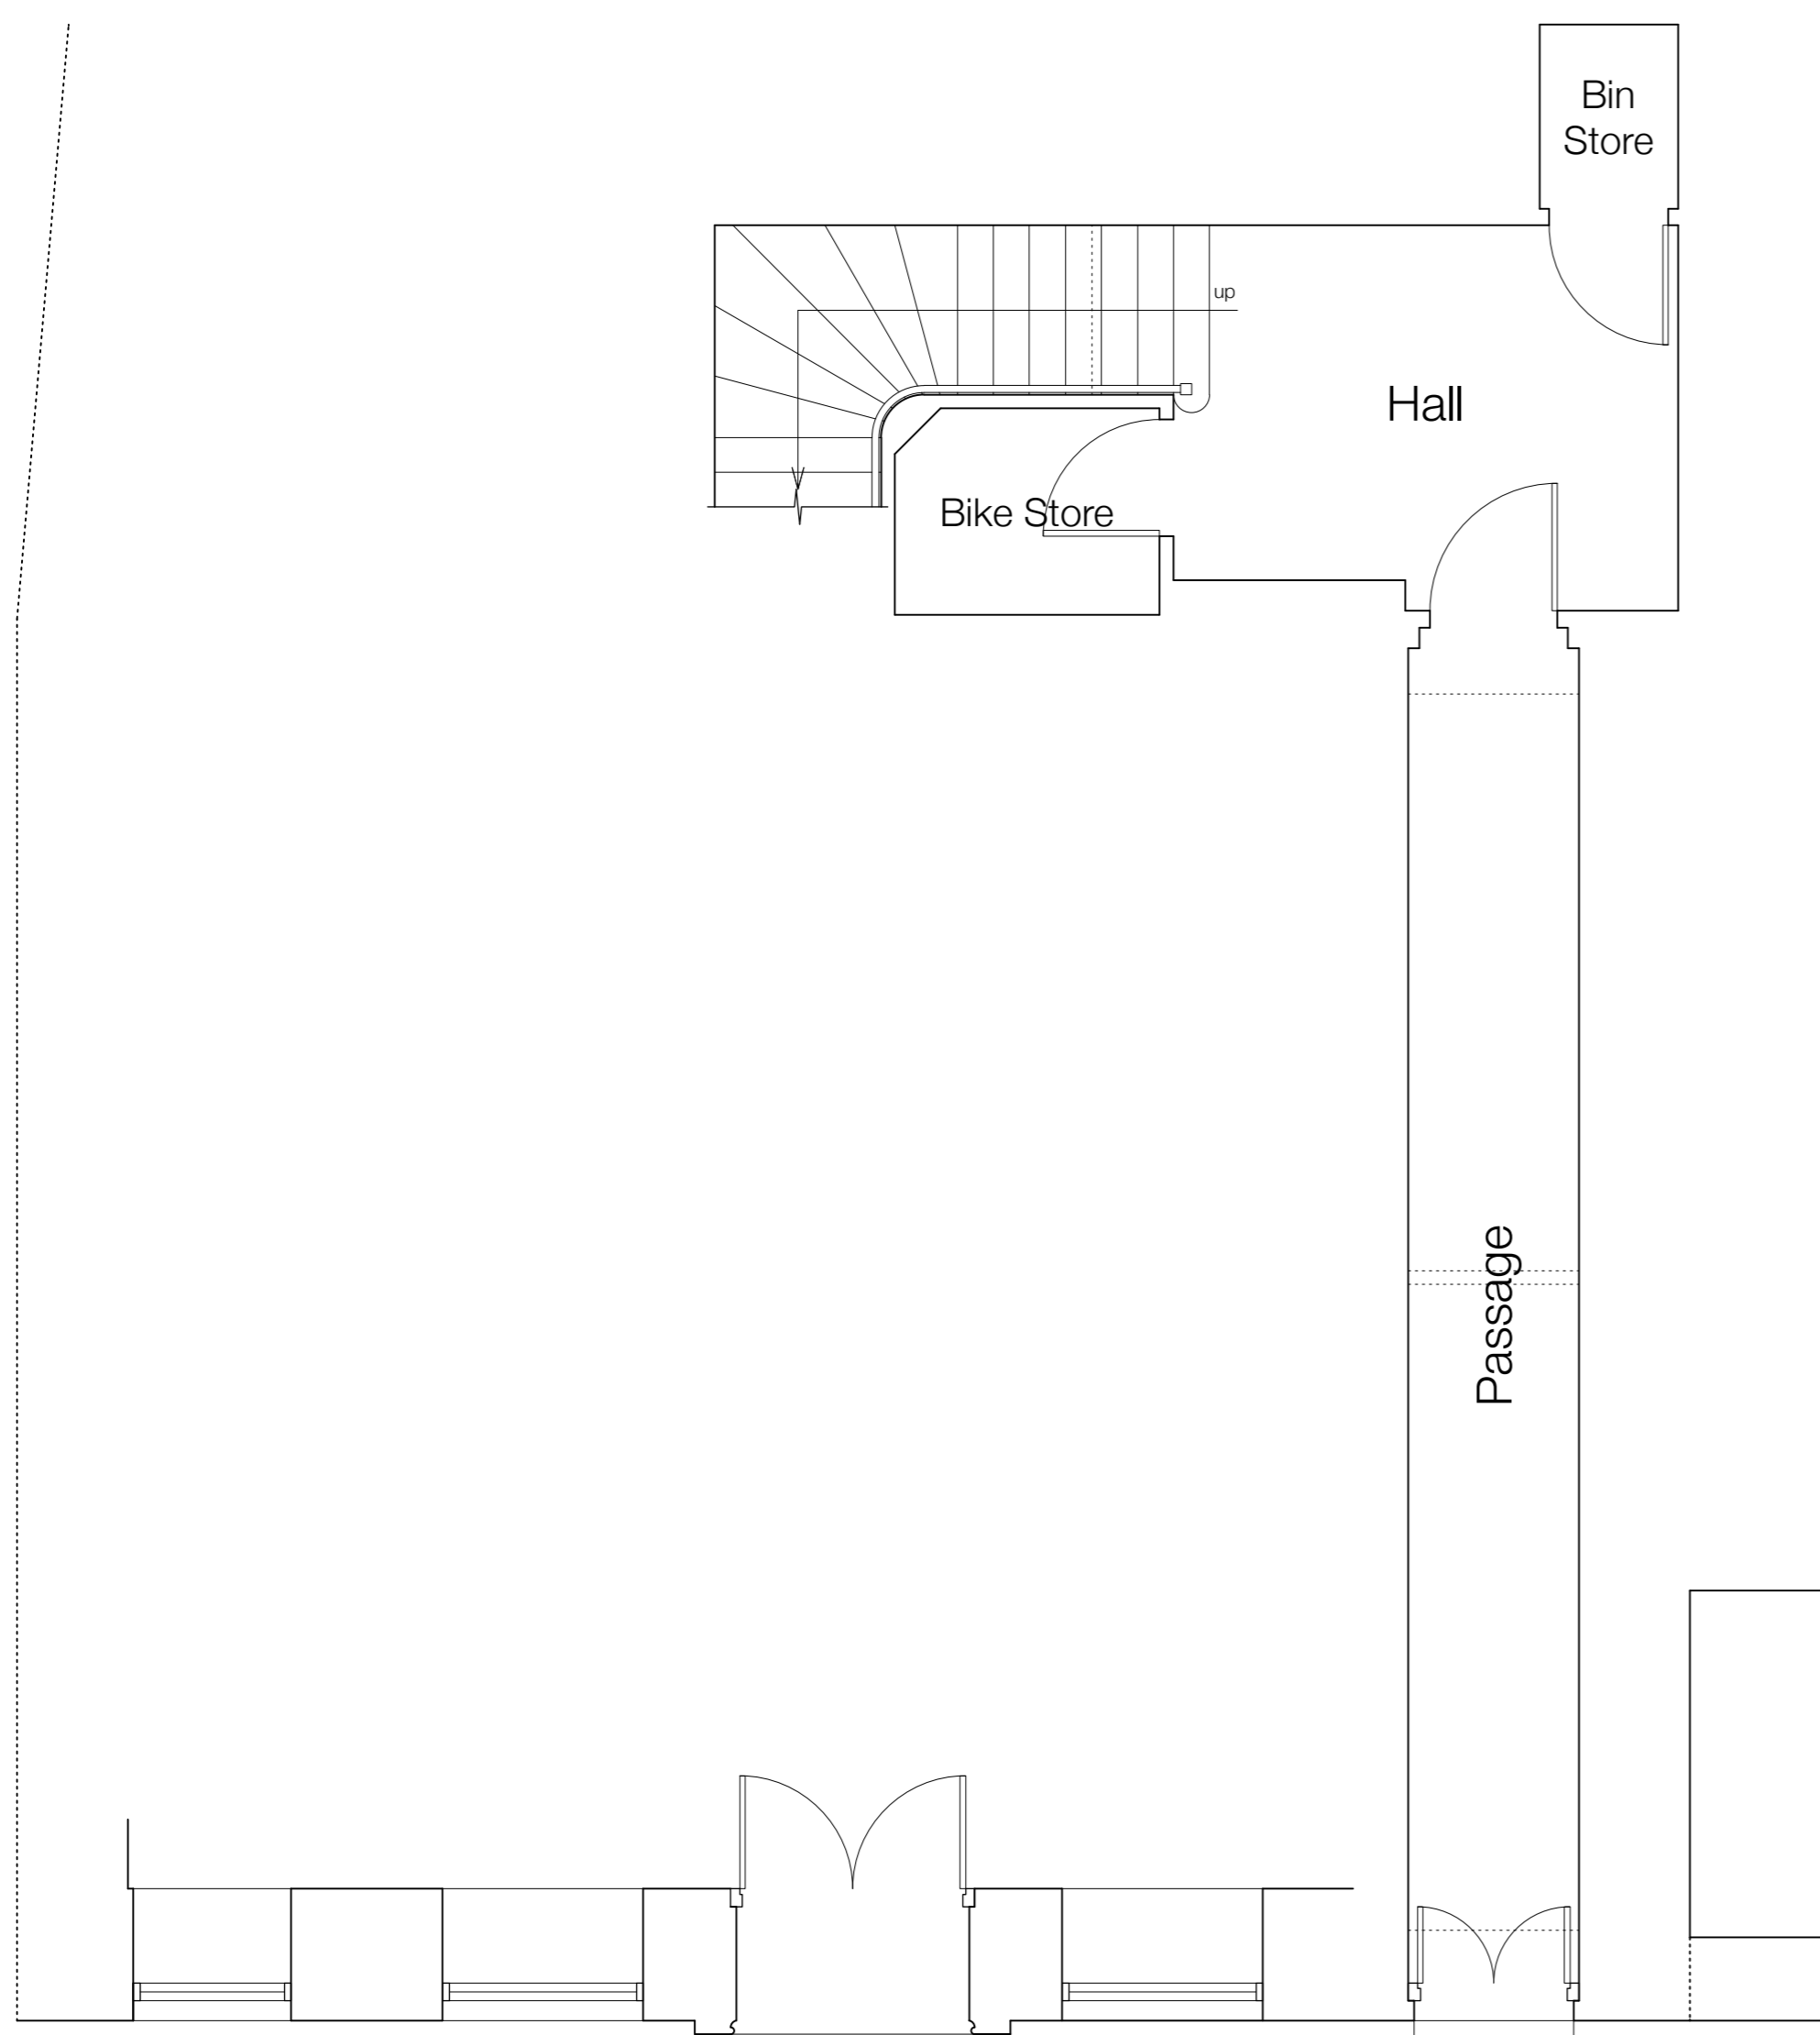

Ground Floor Plan 1:50

No	Revisions	Date	Initials
B	Planning Info Added	29.04.24	RG
A	Design Amendments Added	13.12.23	RG

**MANTELL
RITCHIE**
Chartered Architects

27A High Street, BANFF,
AB45 1AN
Tel:- 01261 812267
Email:- admin@mantellritchie.co.uk
www.mantellritchie.com

Copyright of Mantell Ritchie, Chartered Architect.

project
**55 Low Street,
BANFF.**
Proposed Change of Use and
Conversion to 3 Flats
for
Mr R Murray

content		
scales		
1:50, 1:100	size	date
drawn by RG	A1	14.11.23
ref	23104	01B