


# PROPOSED FLOOR PLANS AND ELEVATIONS 1:50

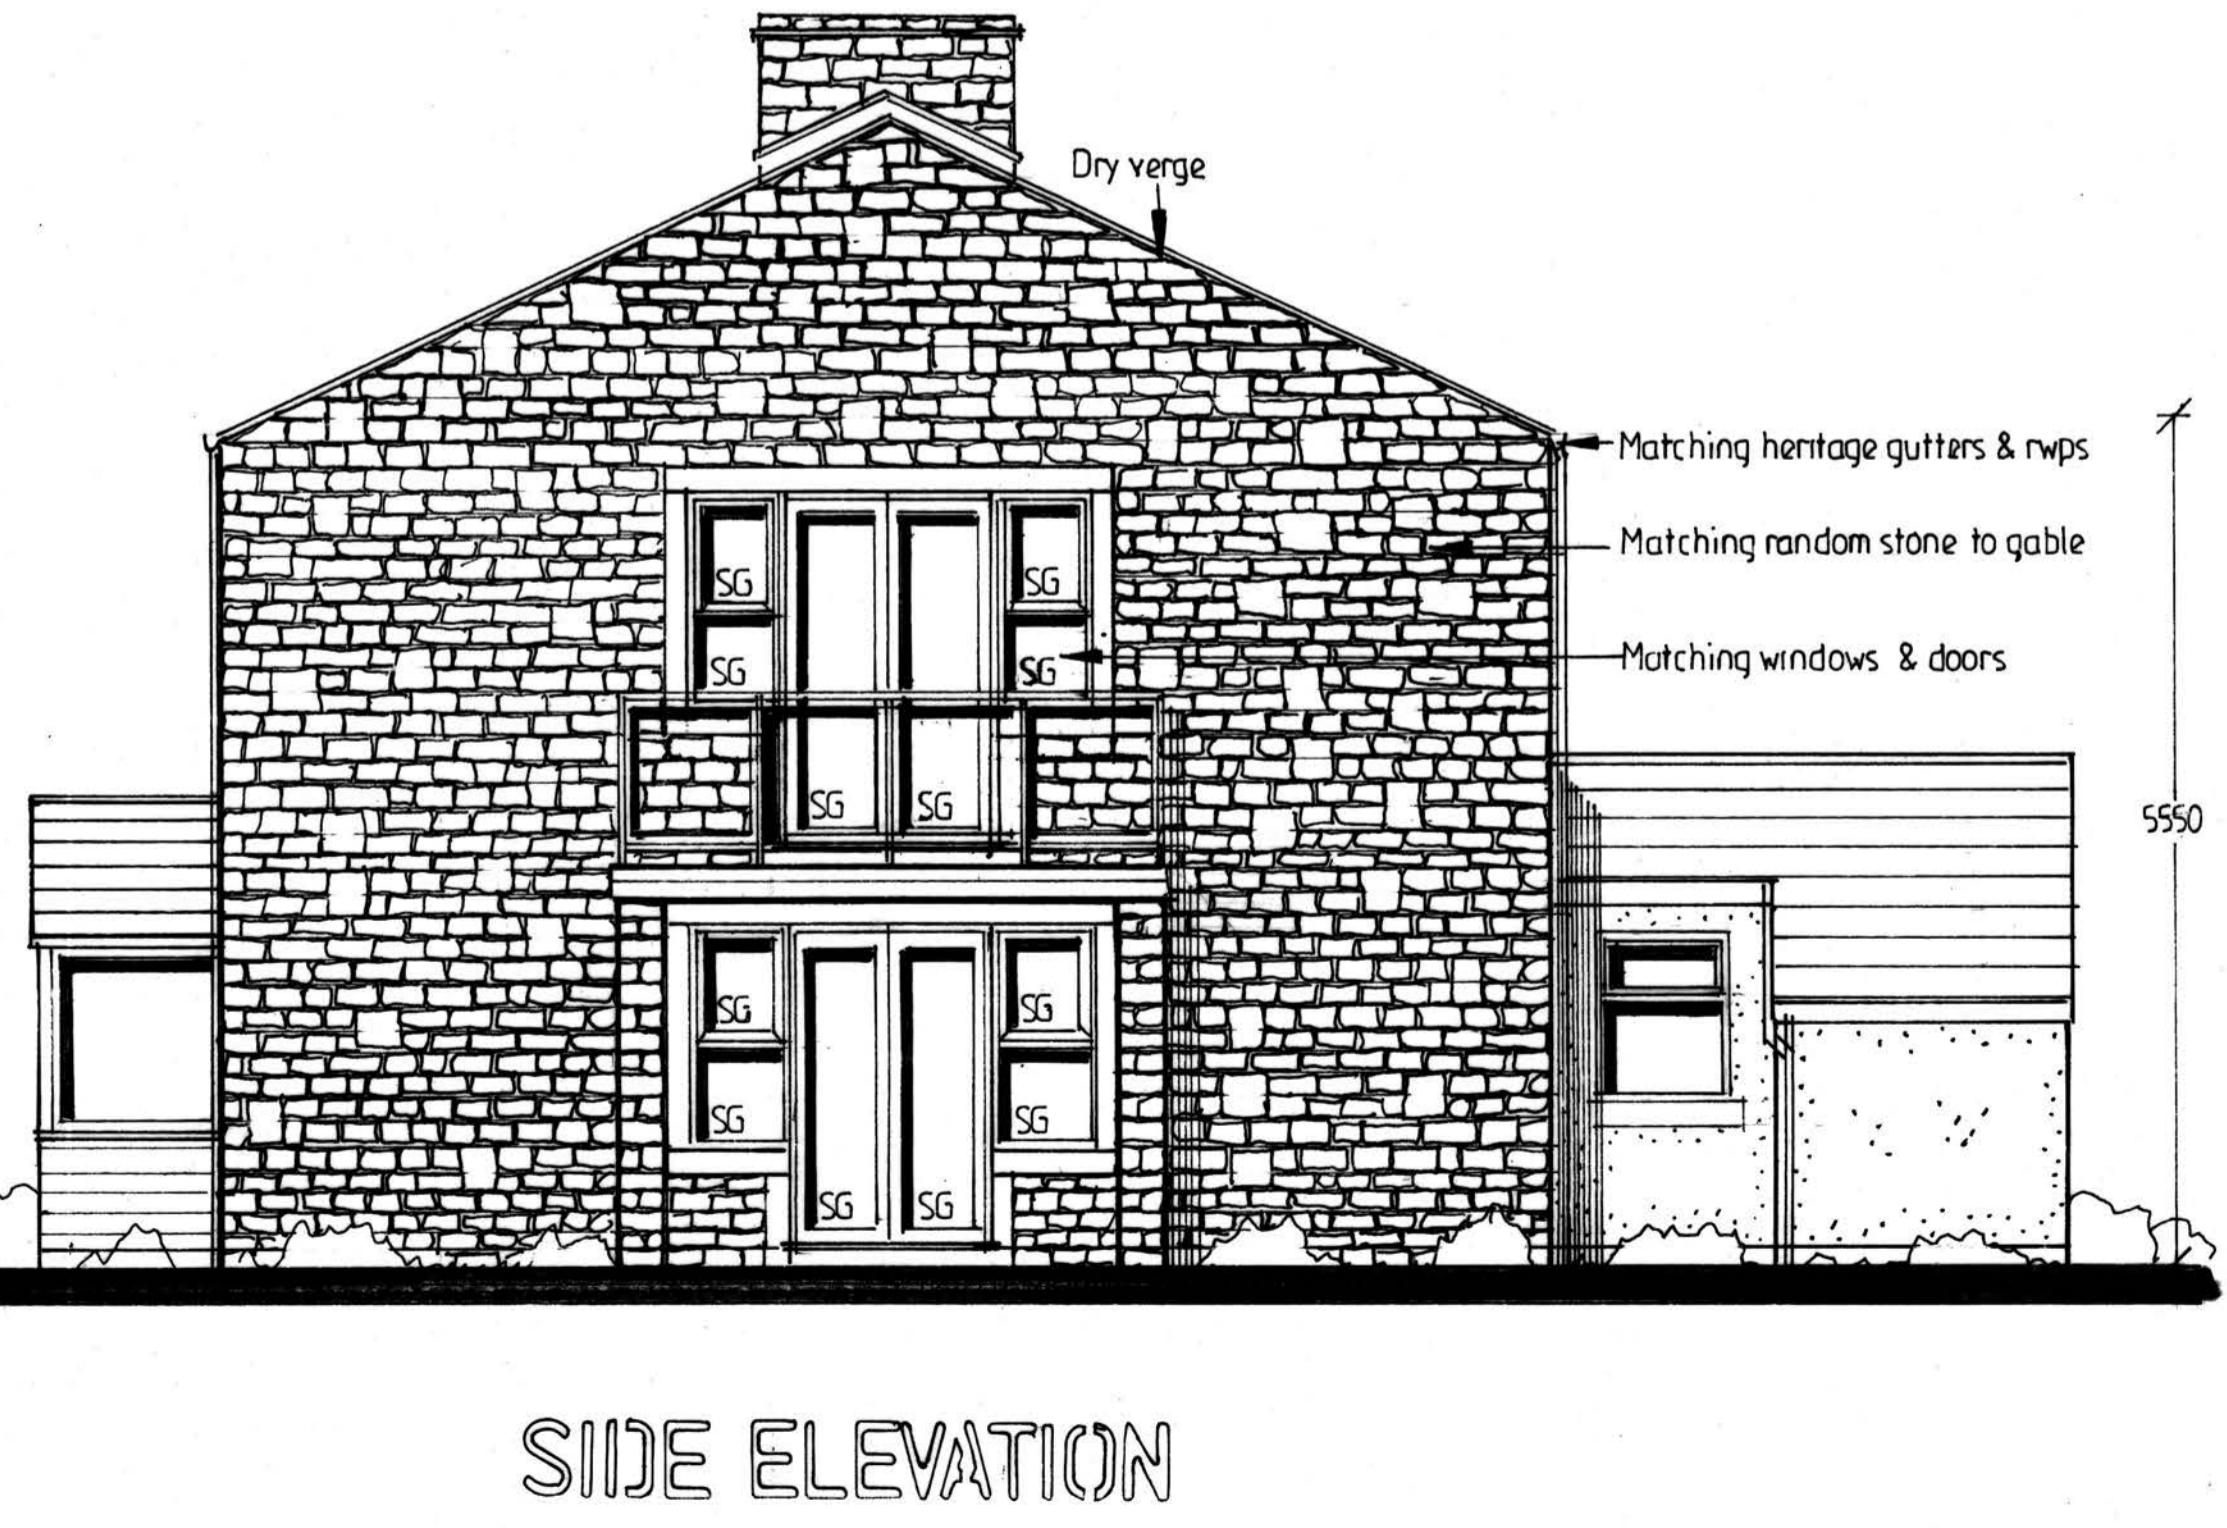

**PROPOSED TWO - STOREY EXTENSION TO SIDE**

FOR MISS LEONIE NUTTALL  
AT OAK TREE COTTAGE  
CASTLE CLOUGH  
HAPTON  
BB 12 7LN

**ADRIAN HUGHES**  
ARCHITECTURAL SERVICES

SCALE 1:50  
DATE APR. 2024

DRAWING NO.  
2/3/2024