




GROUND FLOOR PLAN

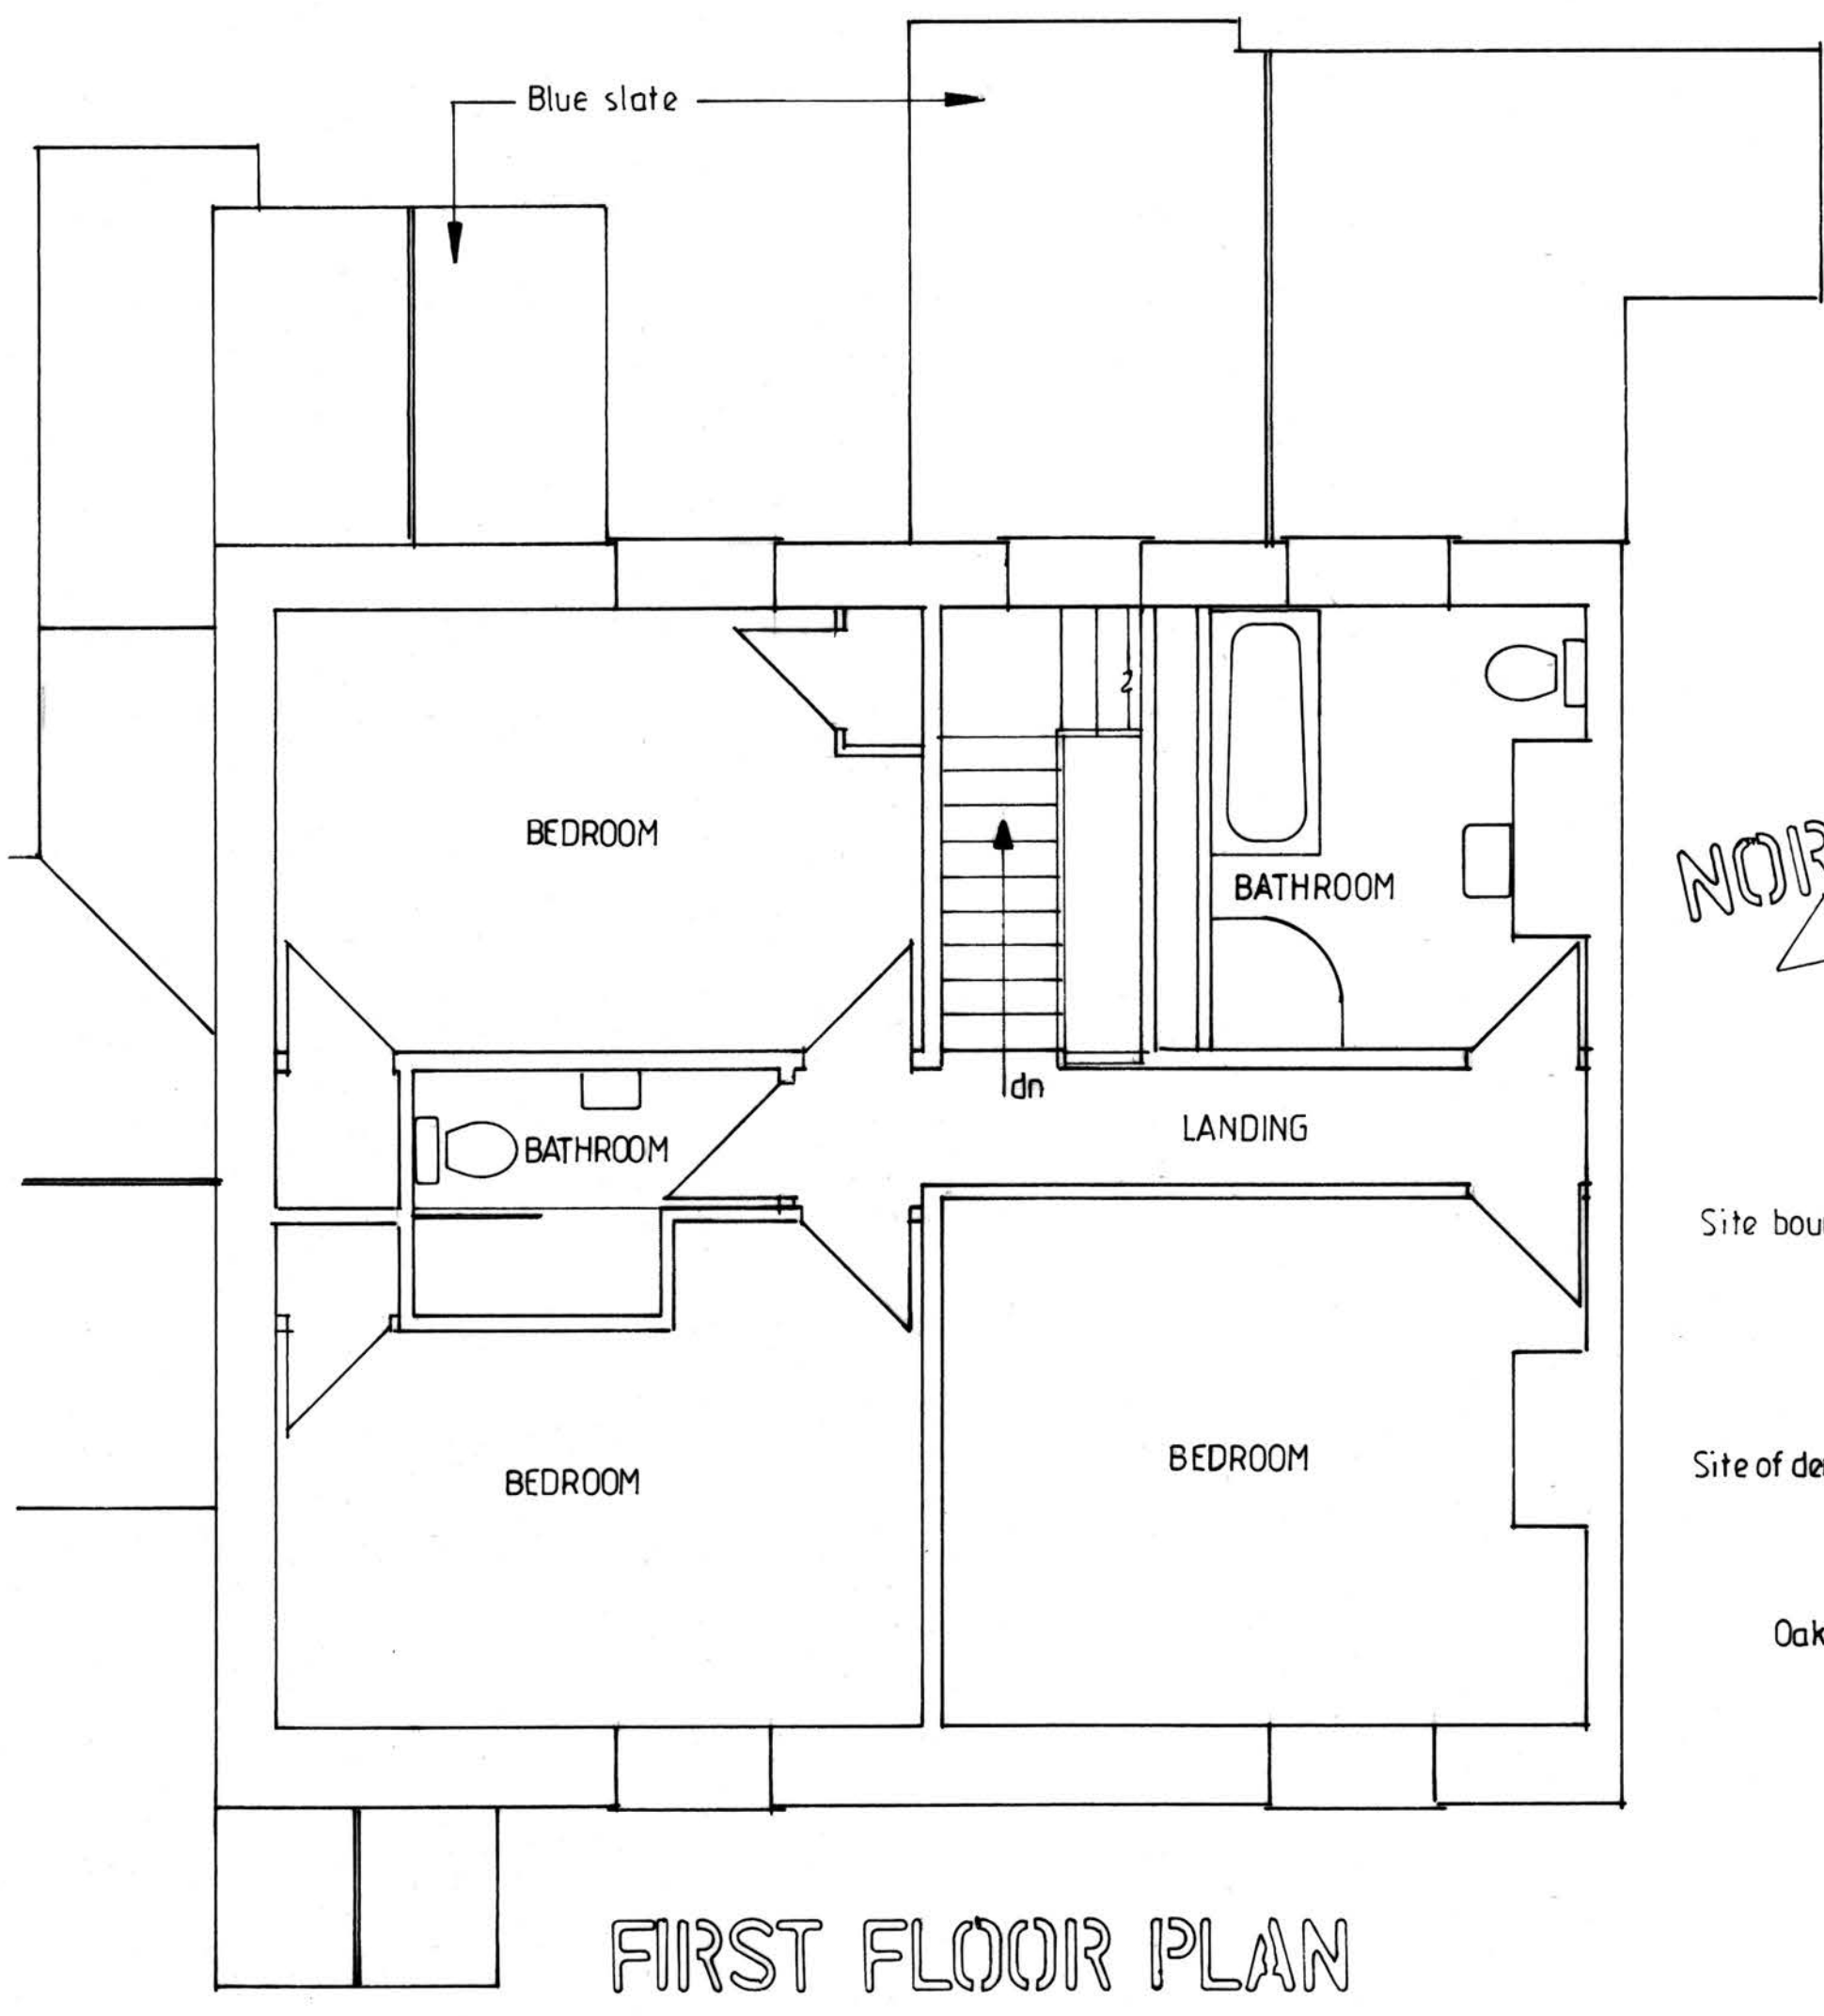


FIRST FLOOR PLAN

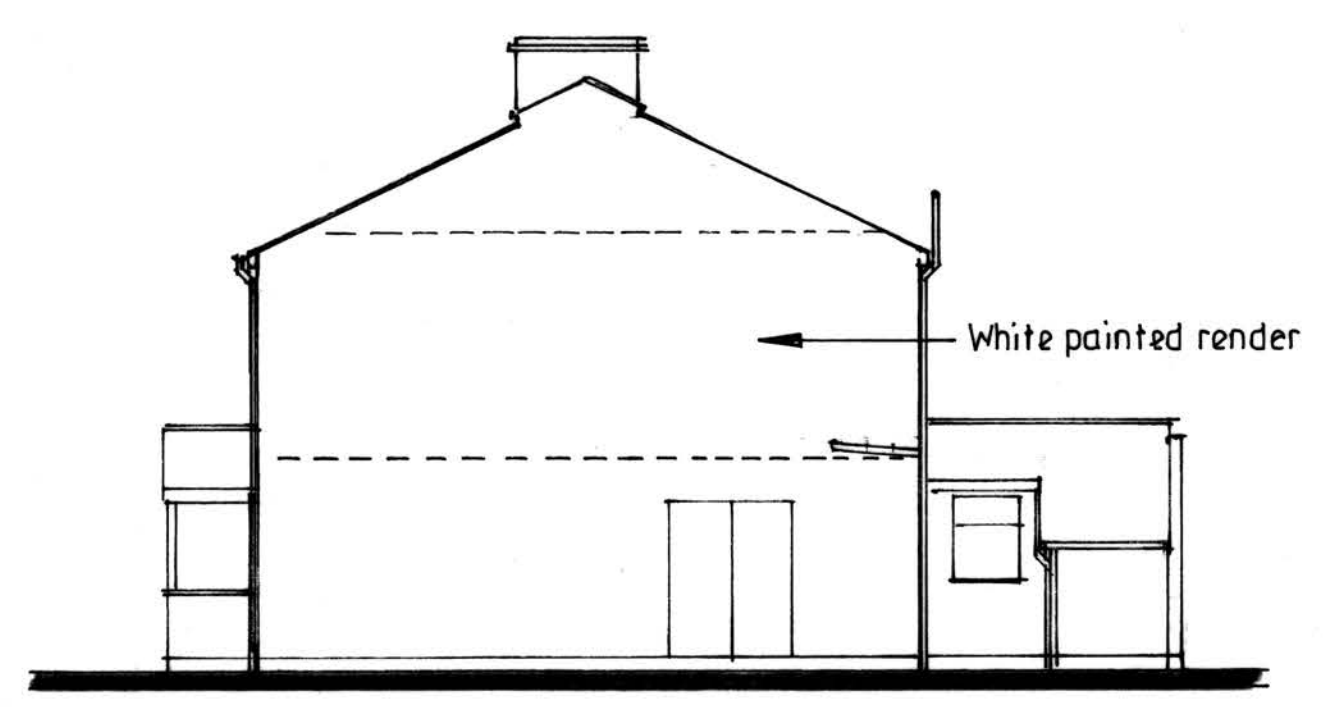

SIDE ELEVATION

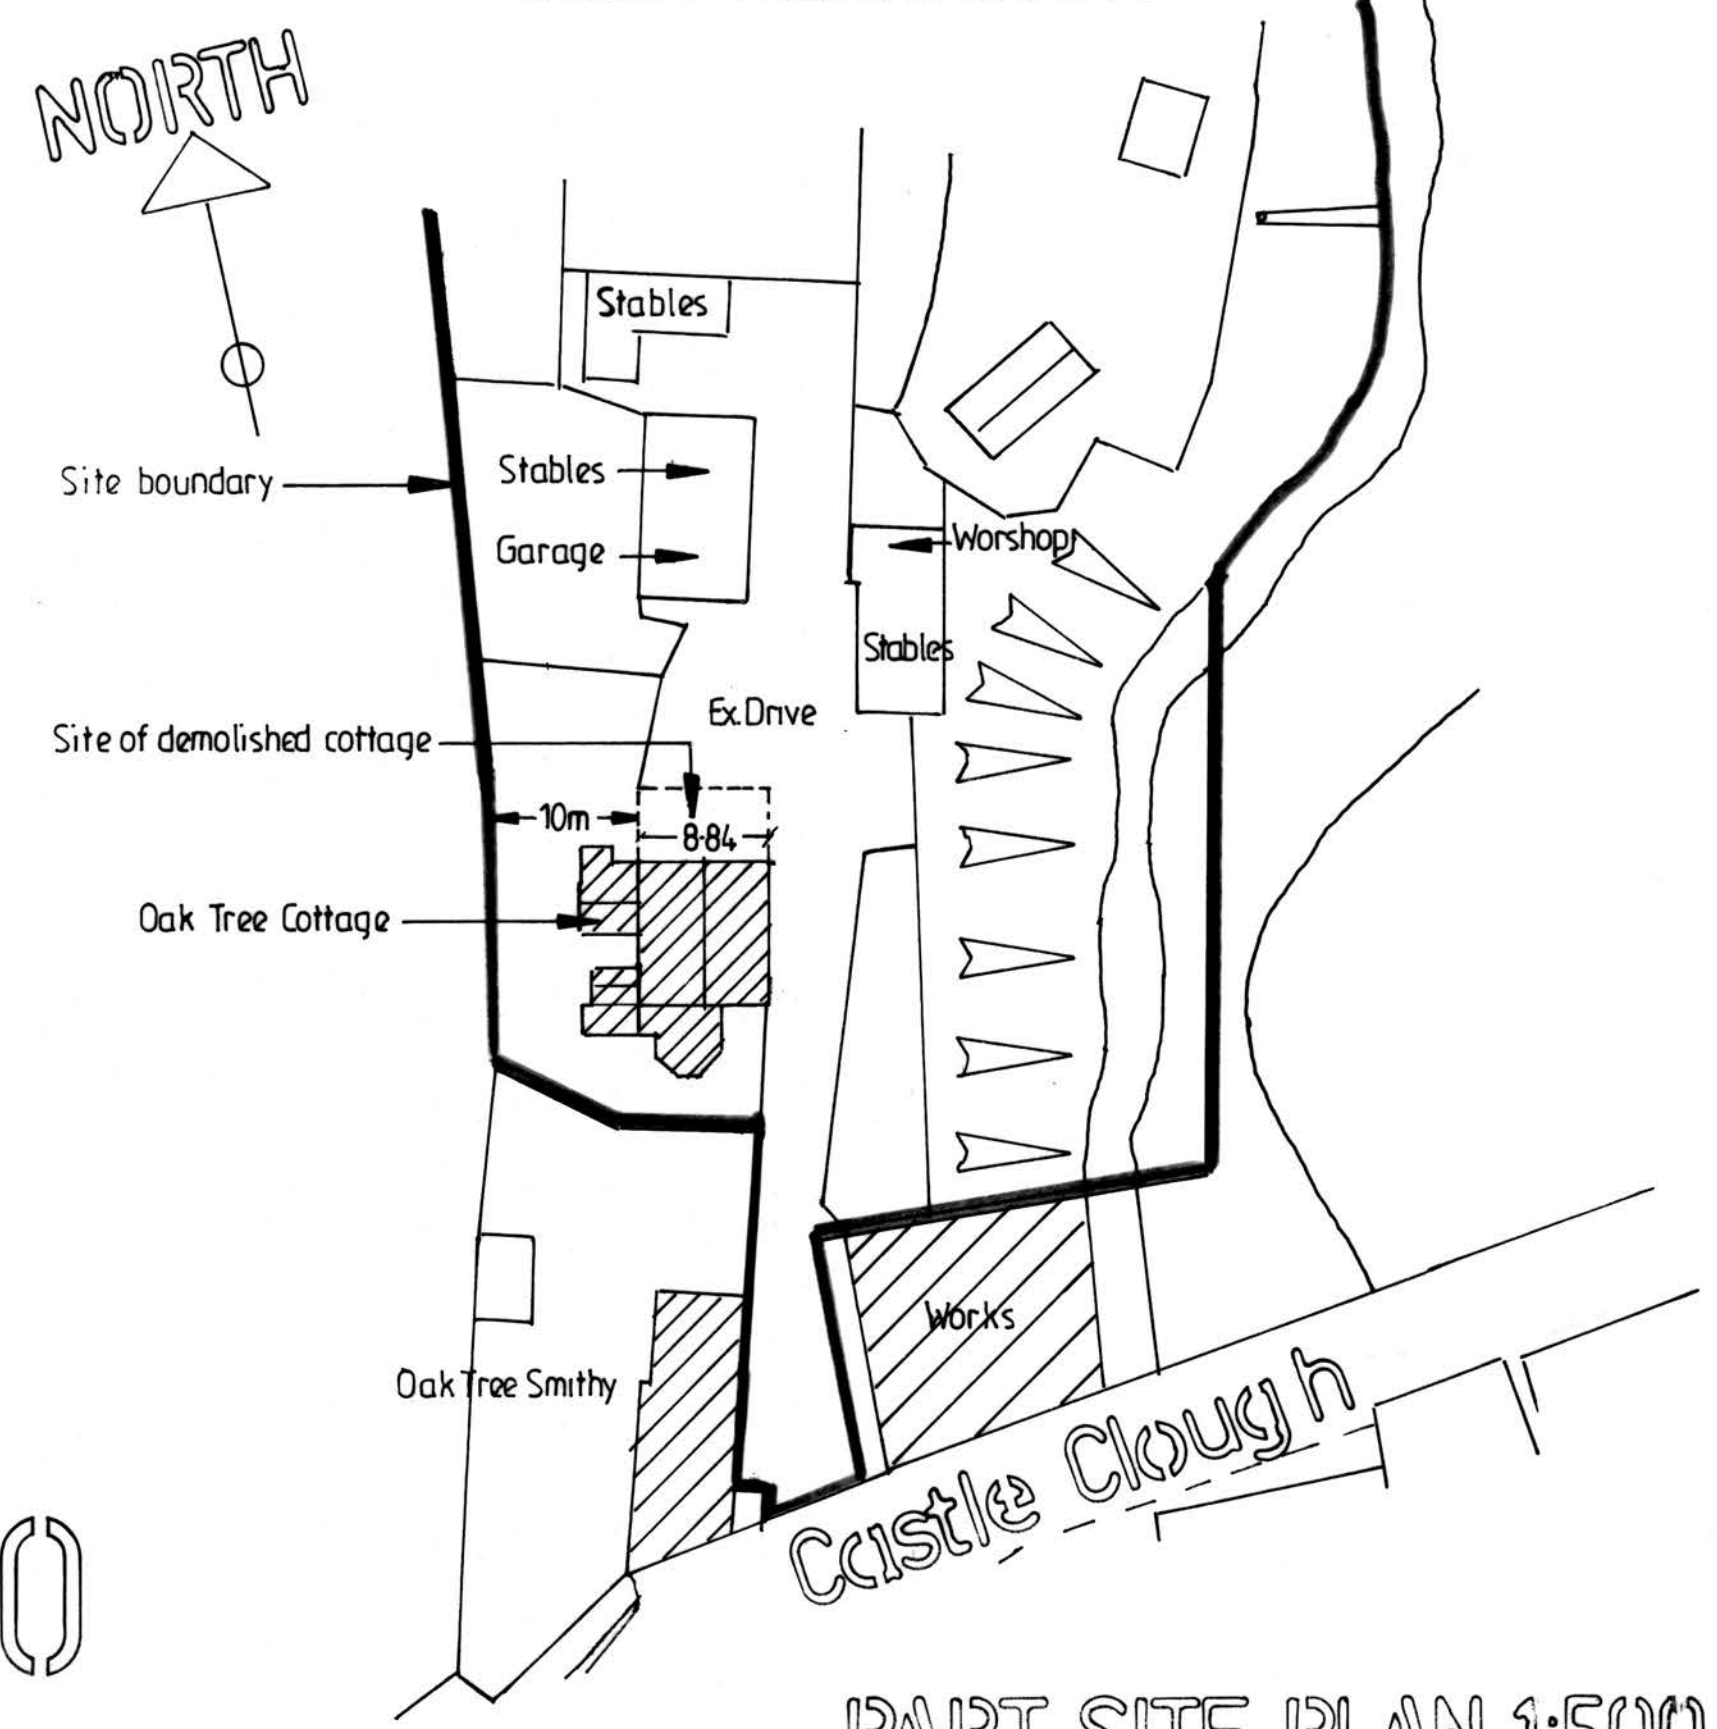

EXISTING FLOOR PLANS, ELEVATIONS & SITE PLAN 1:50

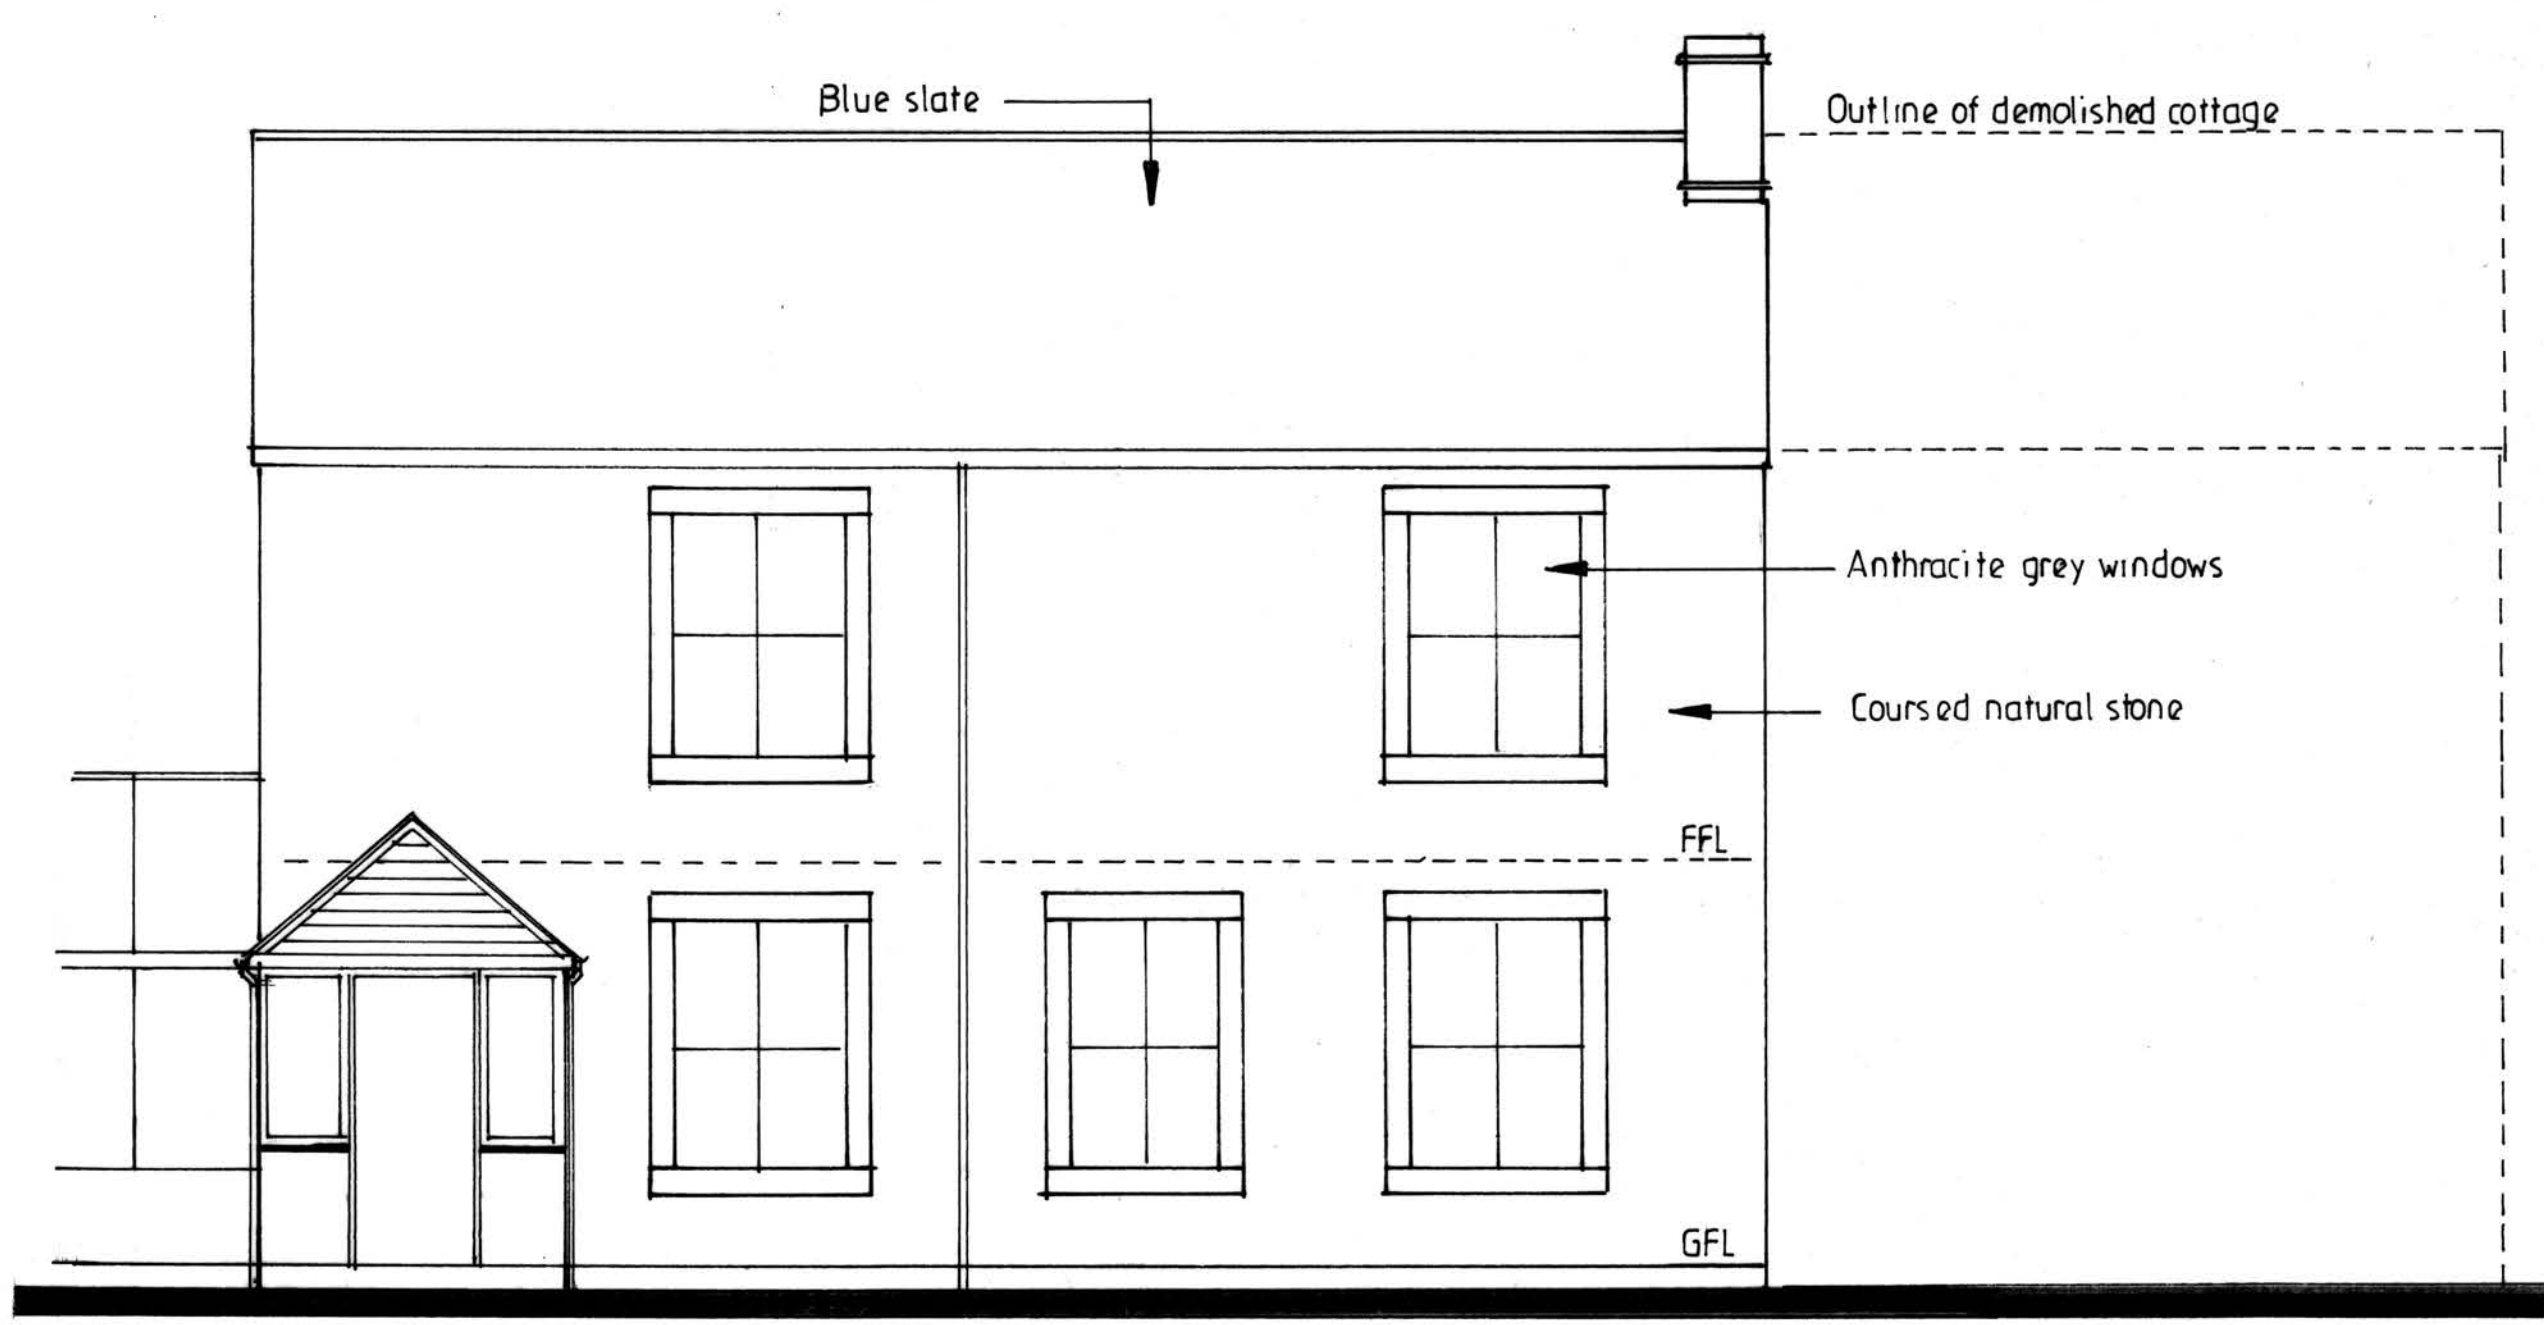

FRONT ELEVATION



REAR ELEVATION

PROPOSED TWO - STOREY EXTENSION TO SIDE

FOR MISS LEONIE NUTTALL
AT OAK TREE COTTAGE
CASTLE CROUGH
HAPTON
BB12 7LN

ADRIAN HUGHES
ARCHITECTURAL SERVICES

SCALE 150 1:500

DATE APR. 2024

DRAWING NO.

1/3/2024