





SECTION A-A

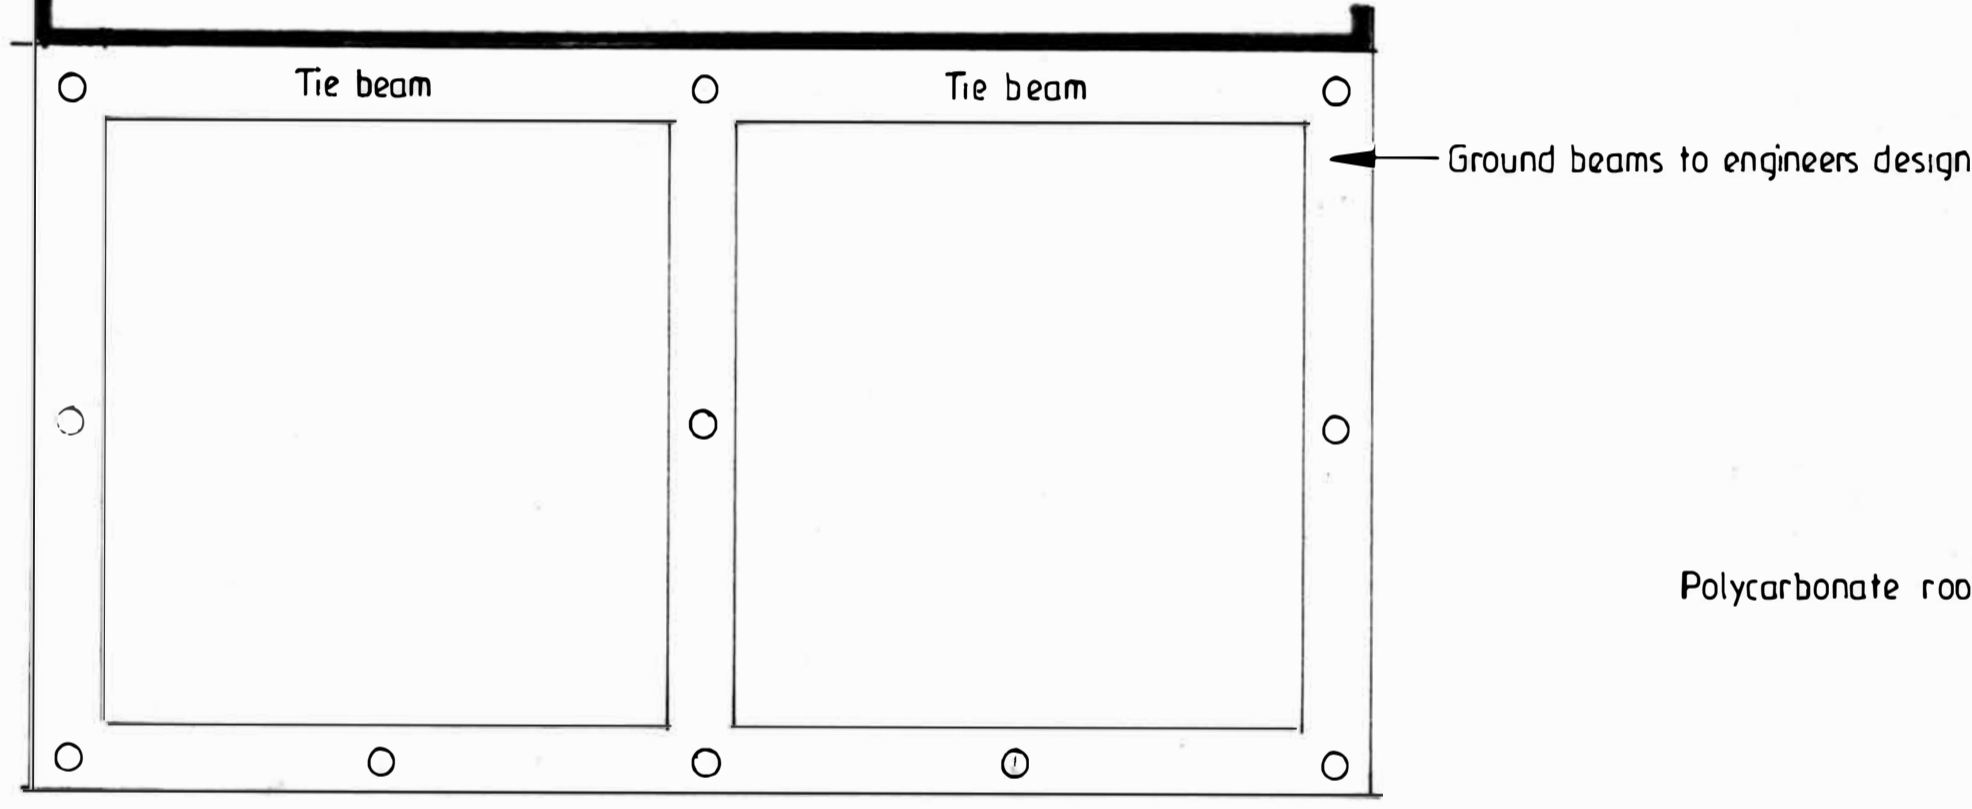


FOUNDATION PLAN

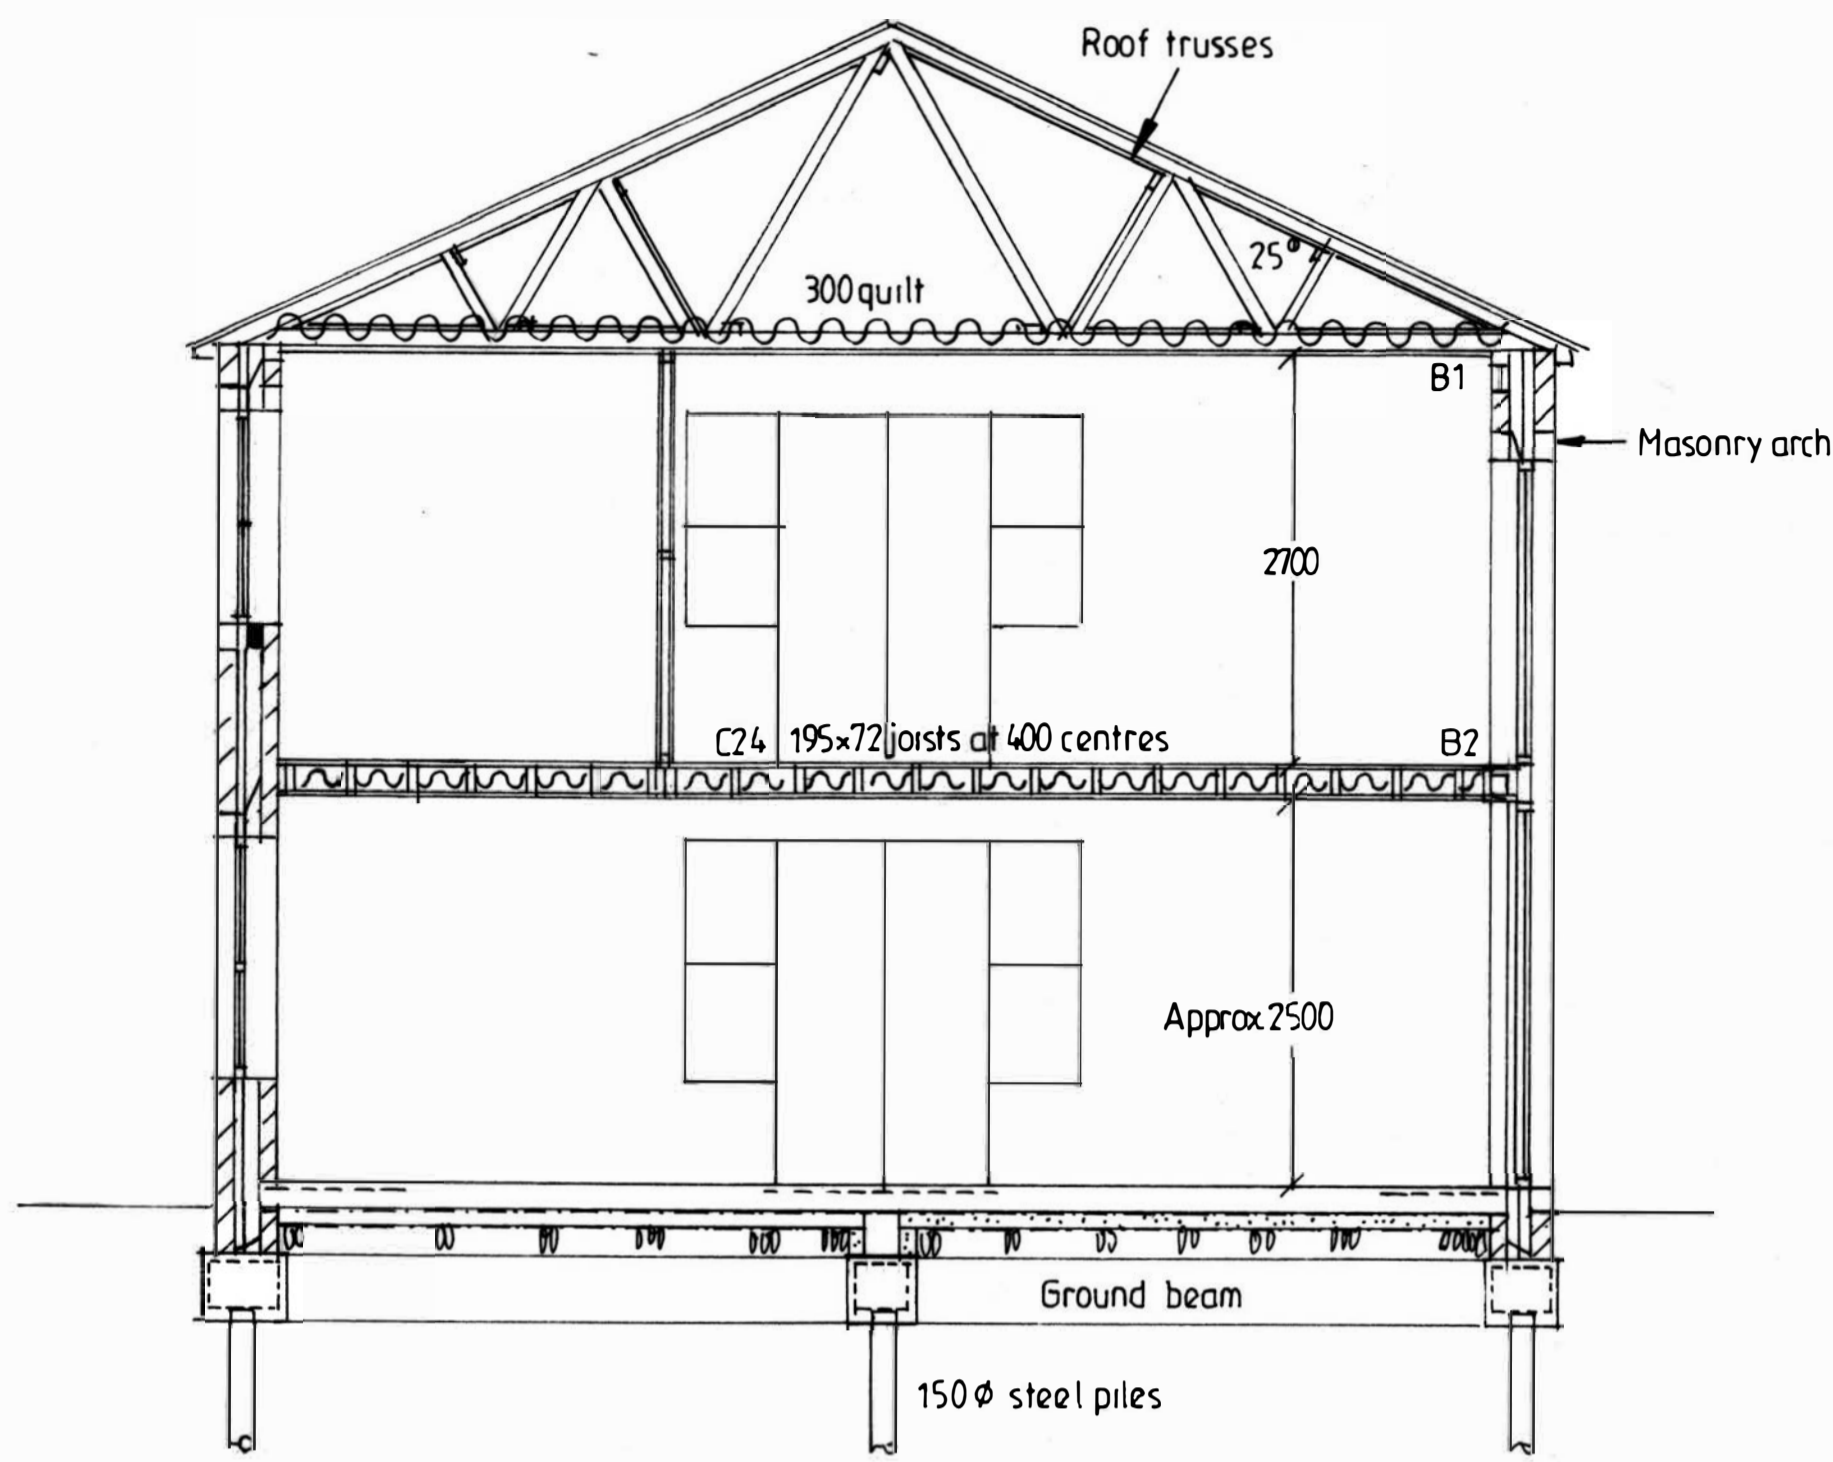


PROPOSED REAR ELEVATION

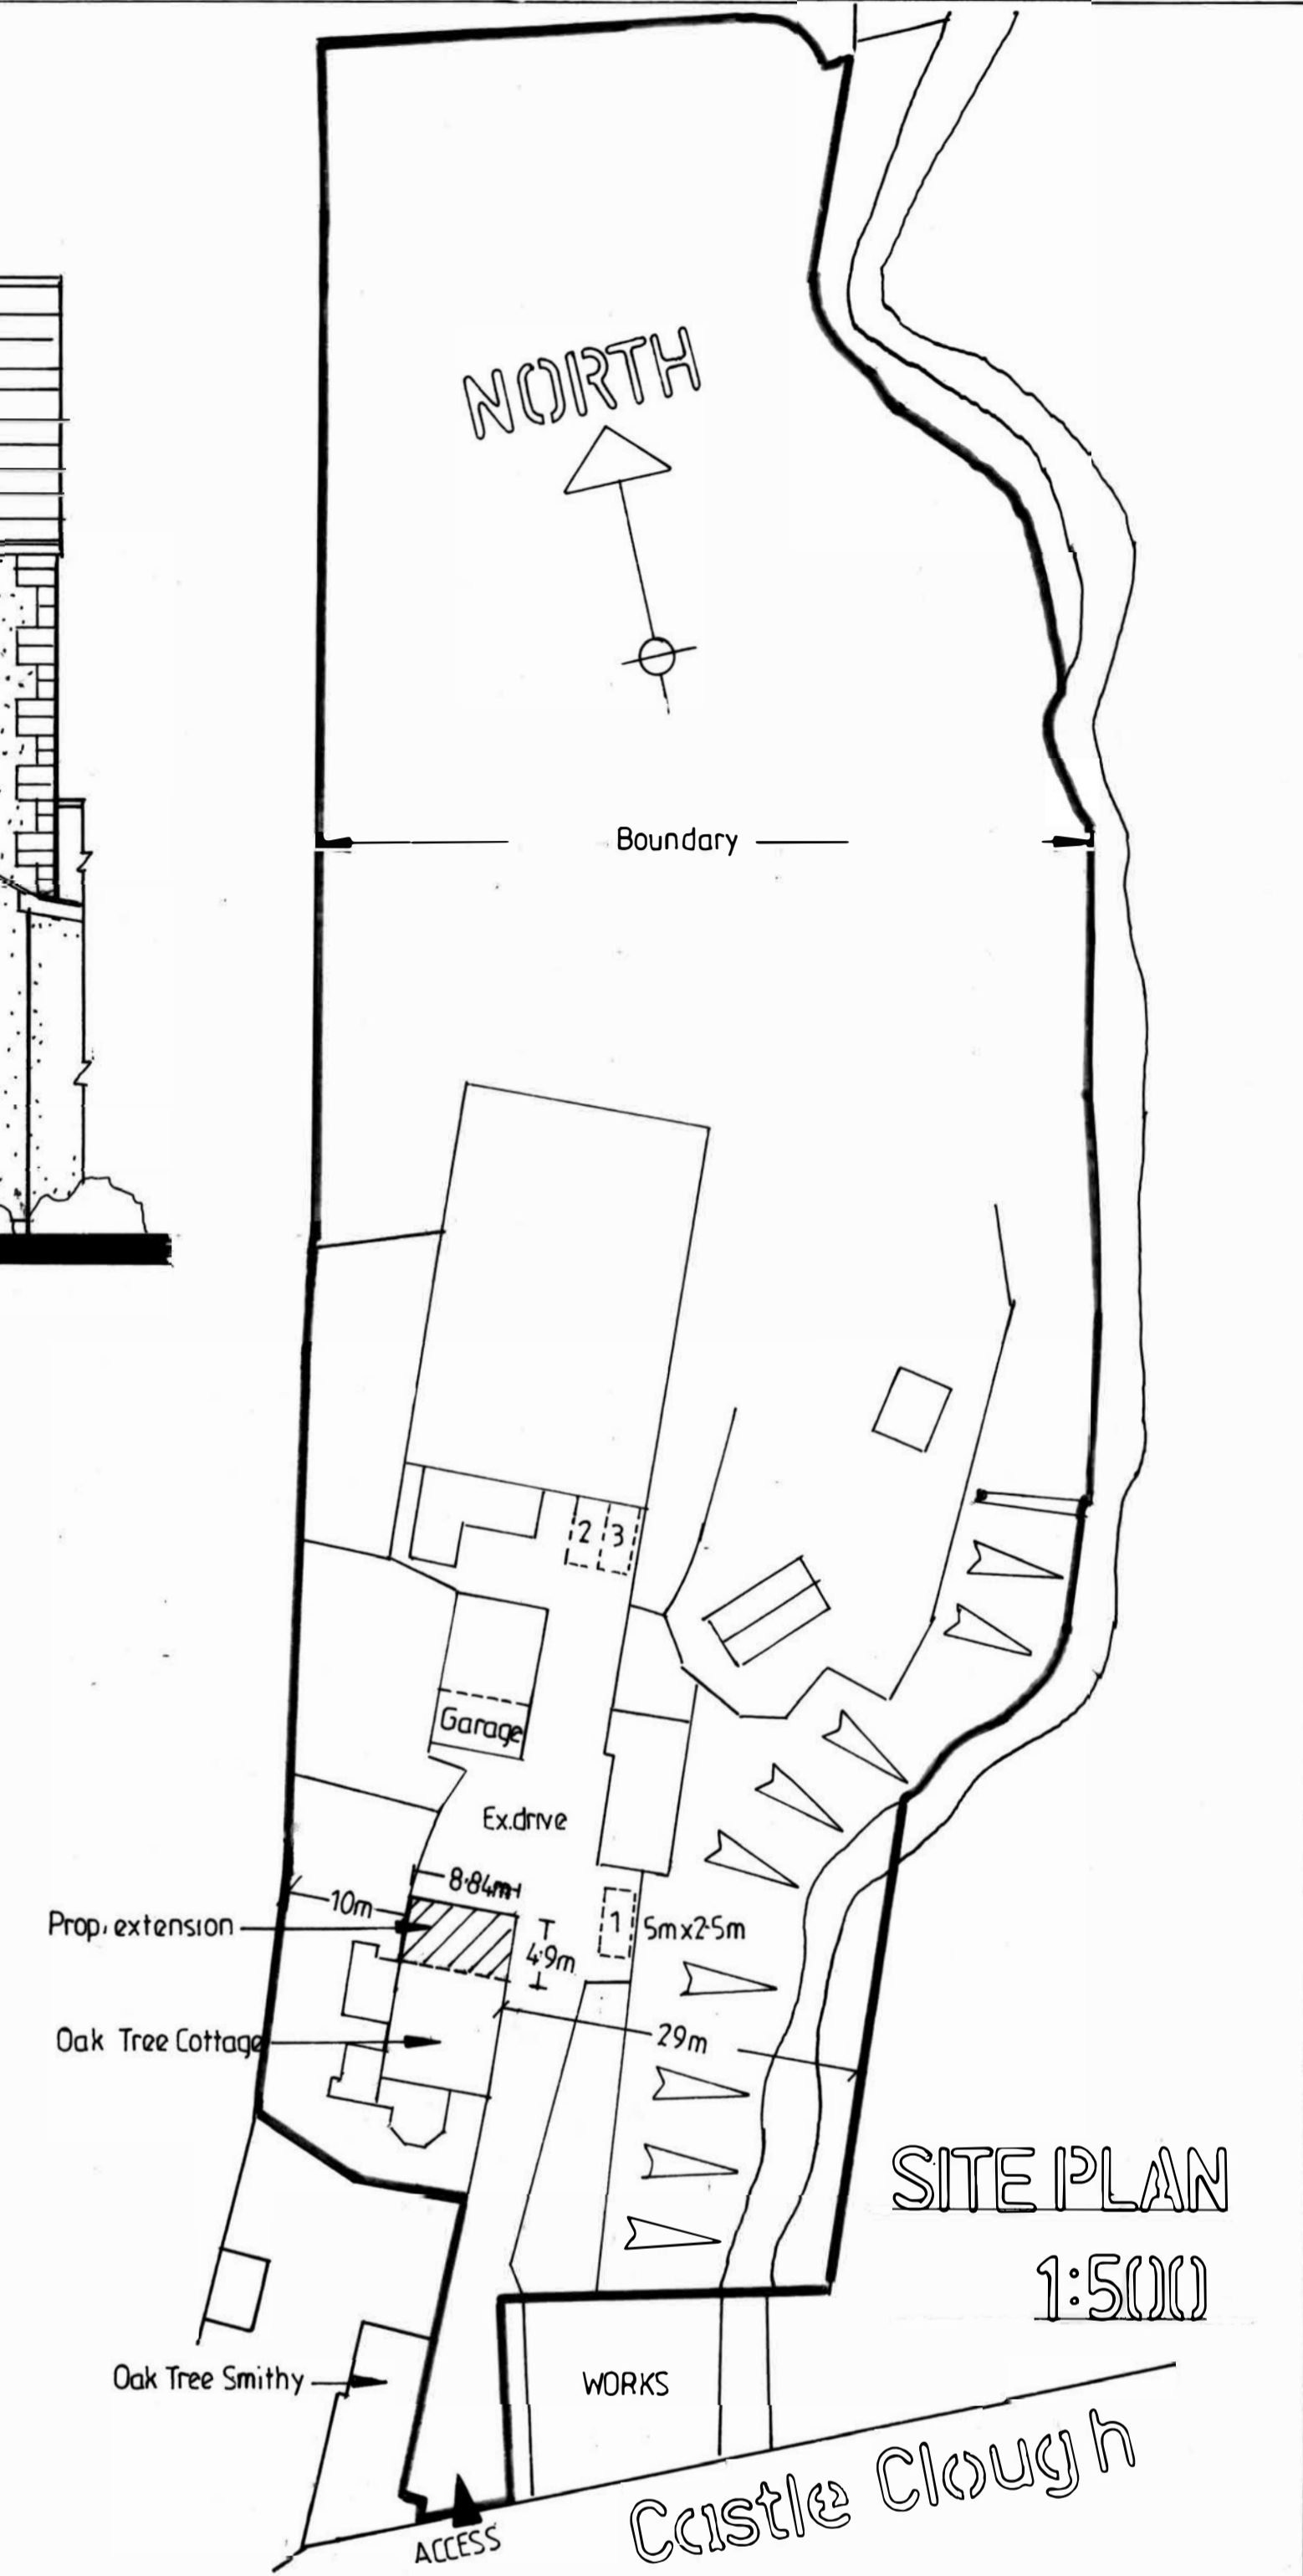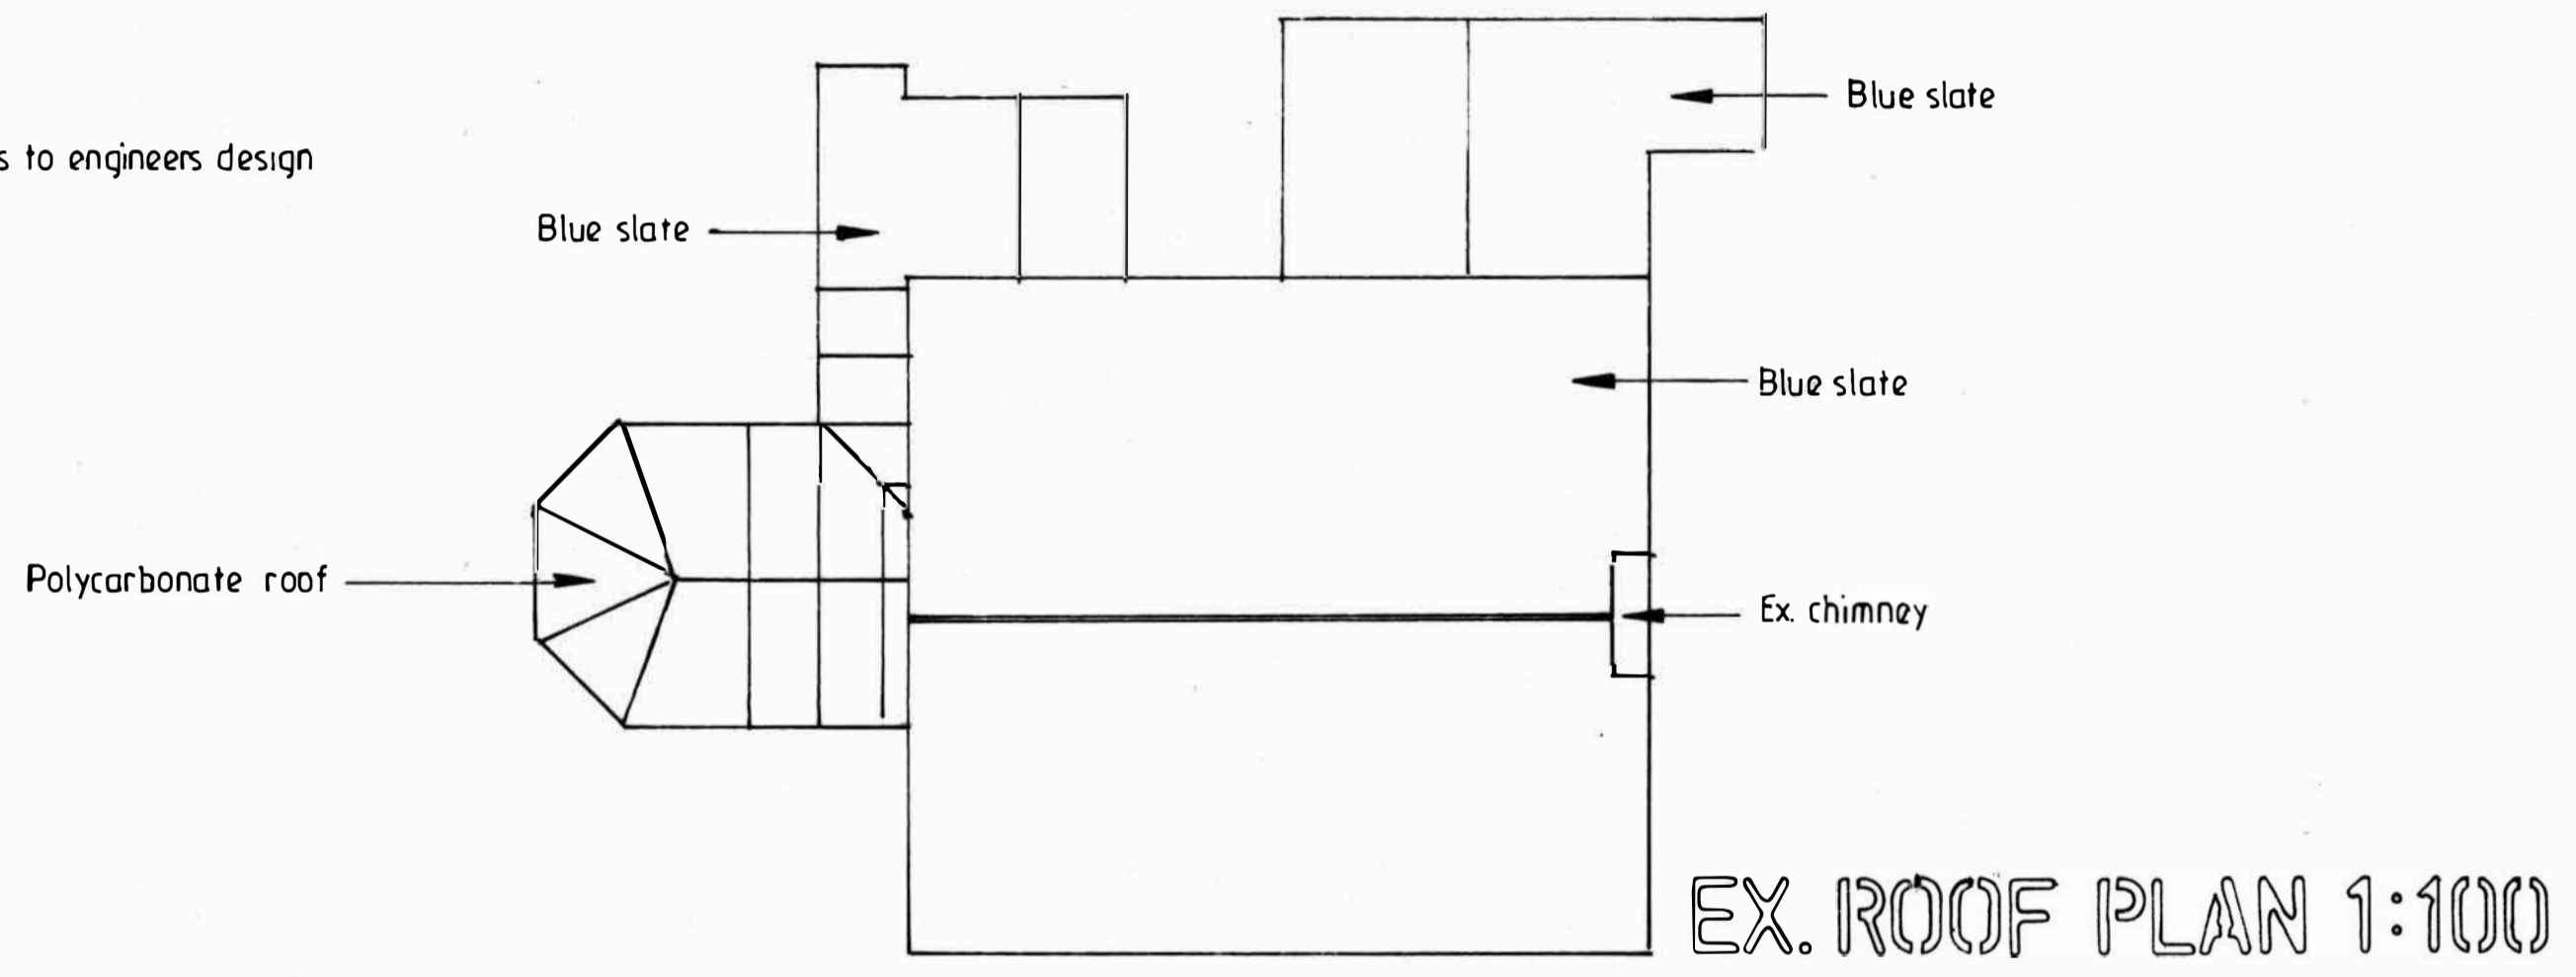

PROPOSED SECTIONS, ELEVATION, ROOF & SITE PLANS

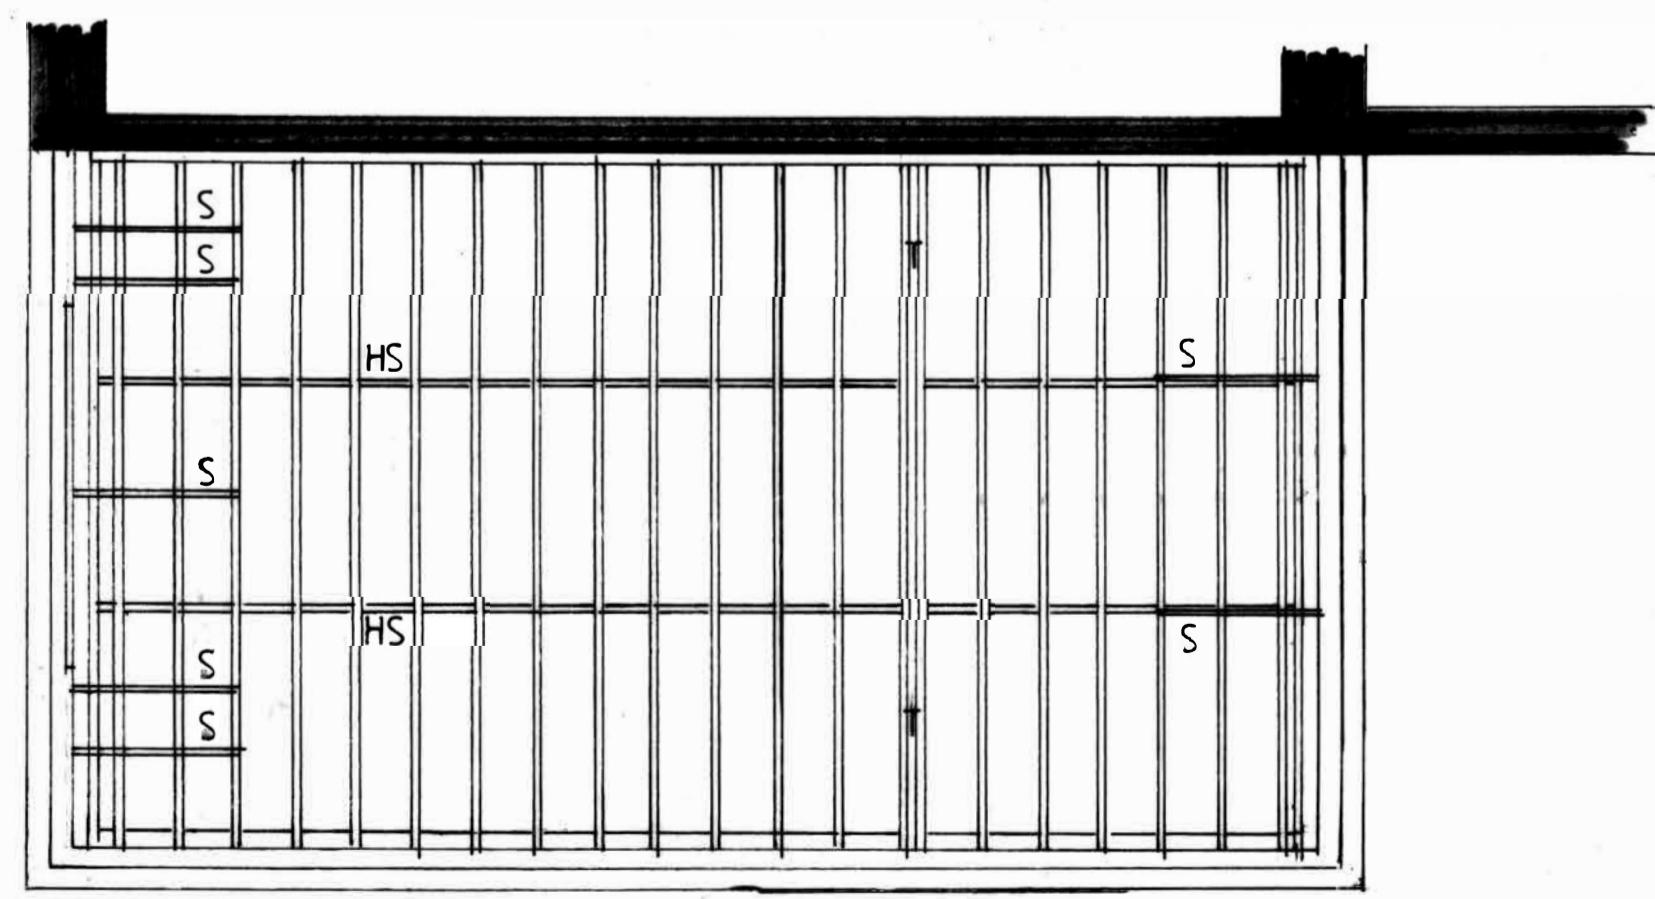

FIRST FLOOR JOIST PLAN

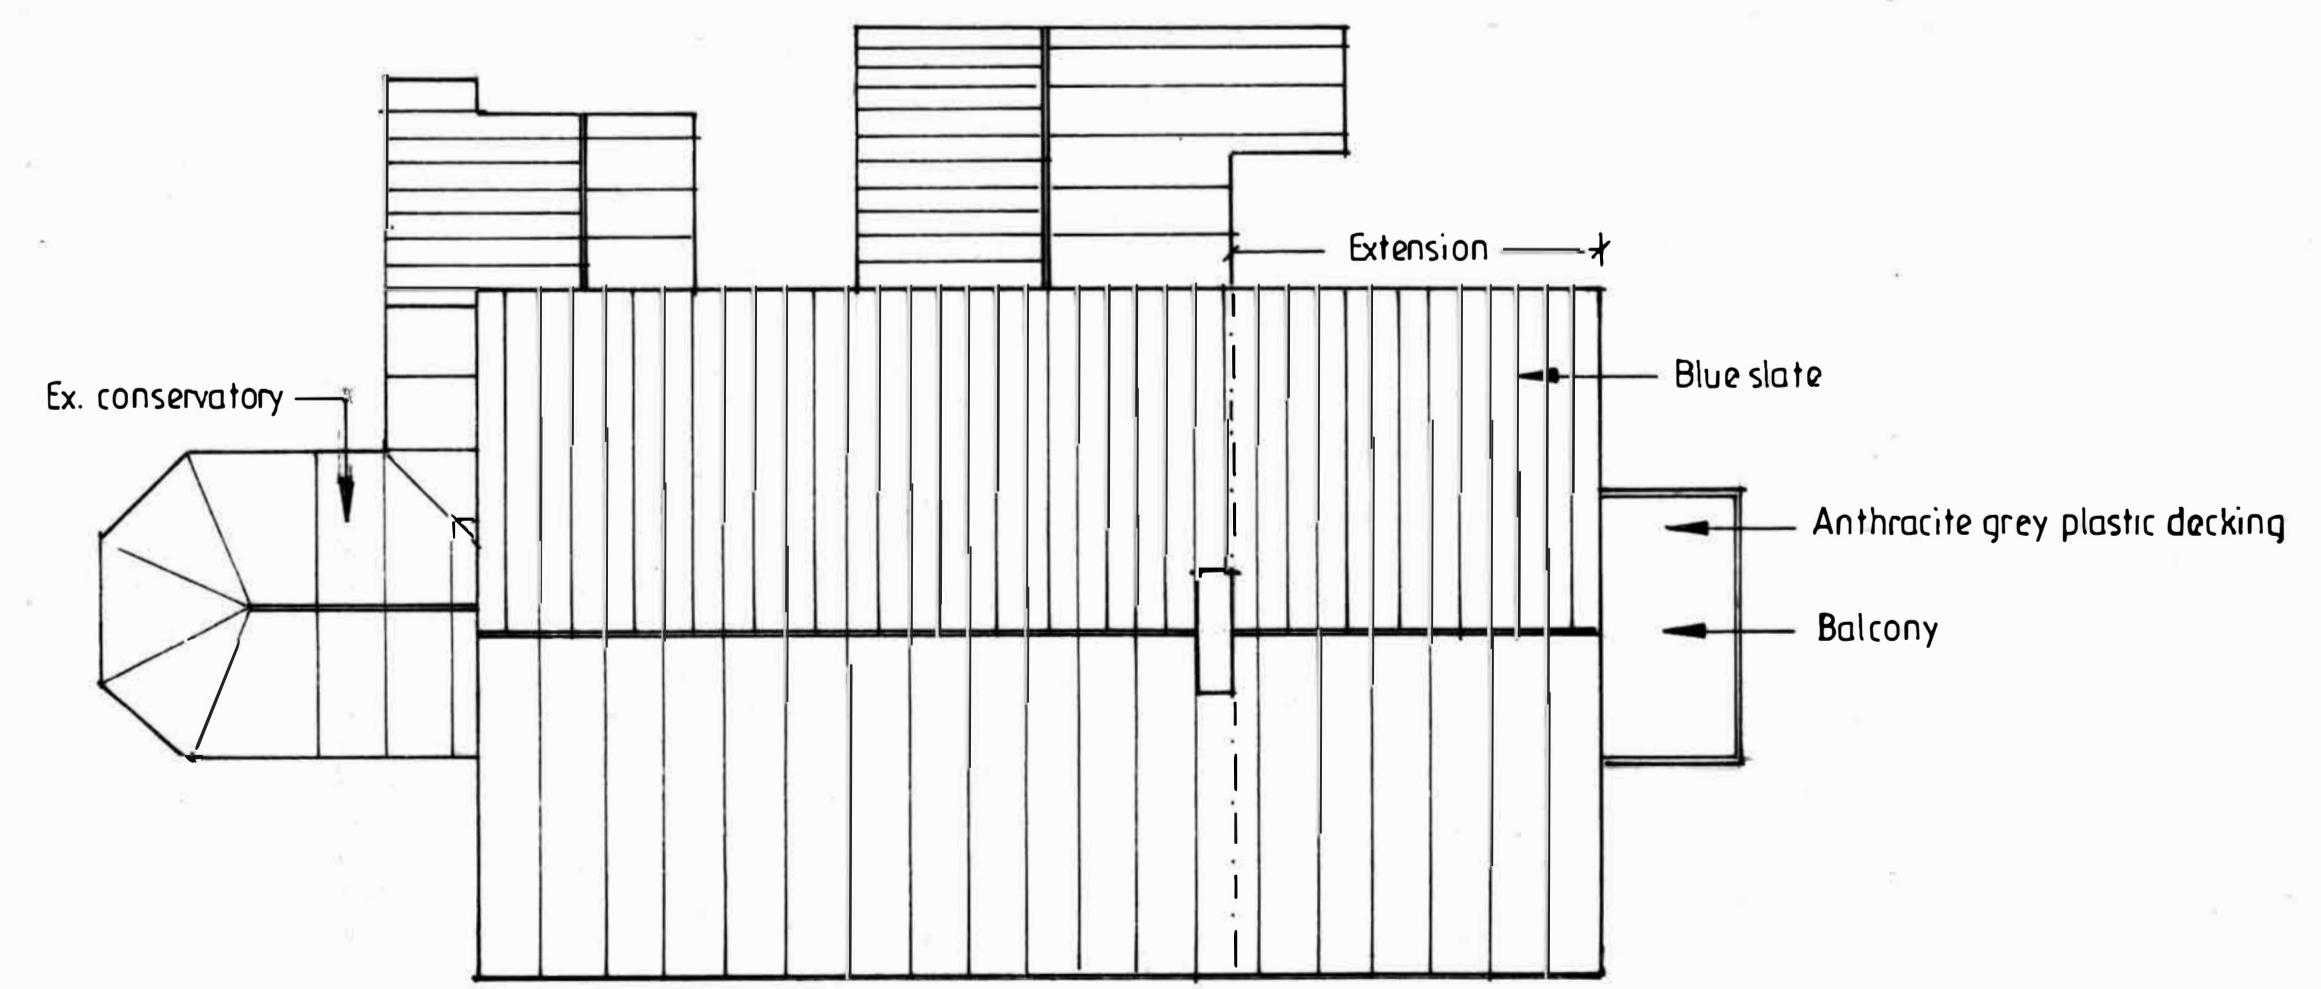

PROPOSED ROOF PLAN 1:100

PROPOSED TWO-STOREY EXTENSION TO SIDE

FOR MISS LEONIE NUTTALL
AT OAK TREE COTTAGE
CASTLE CLOUGH
HAPTON
BB12 7LN

ADRIAN HUGHES
ARCHITECTURAL SERVICES

SCALE 1:50 1:500
DATE APR. 2024
DRAWING NO. 3/3/2024