




PROPOSED REAR ELEVATION 1:100 (south east)

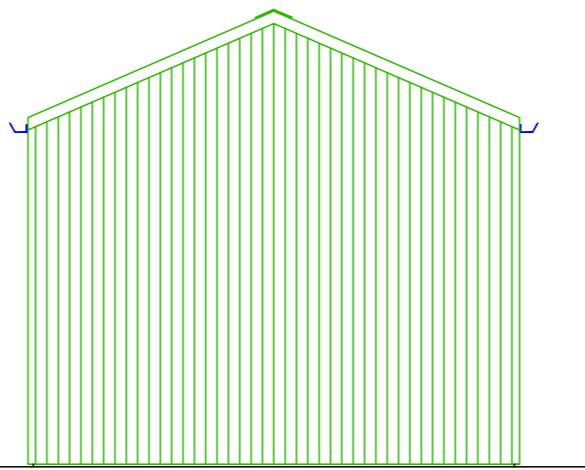


PROPOSED SIDE ELEVATION 1:100 (south west)

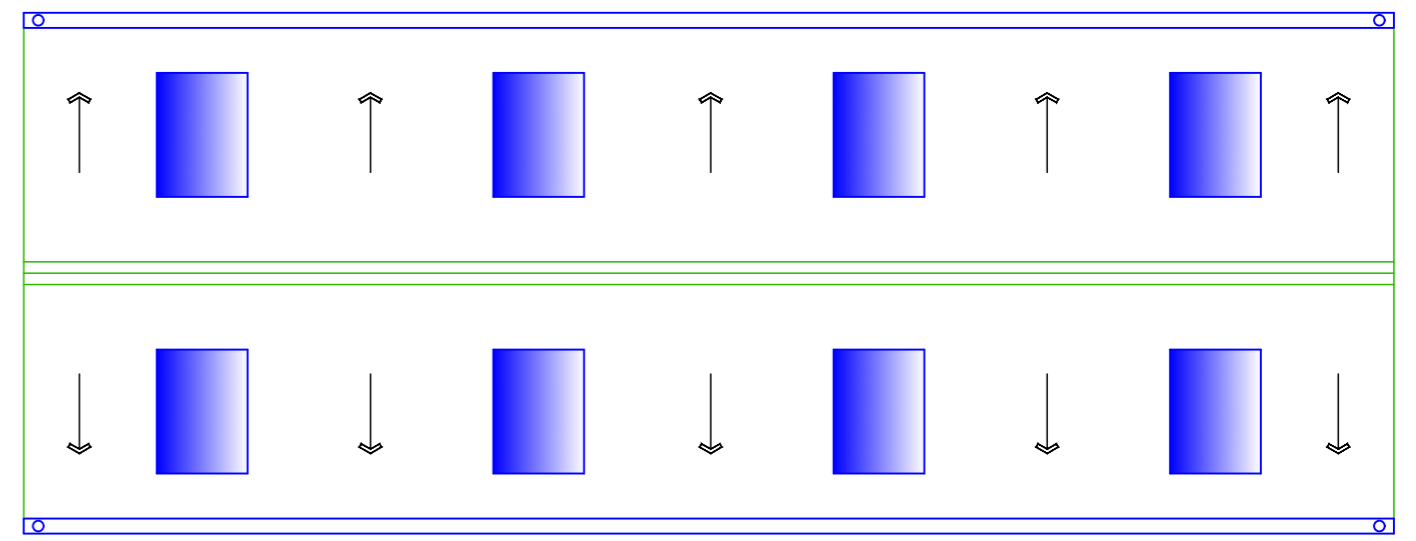


PROPOSED ROOF PLAN 1:100

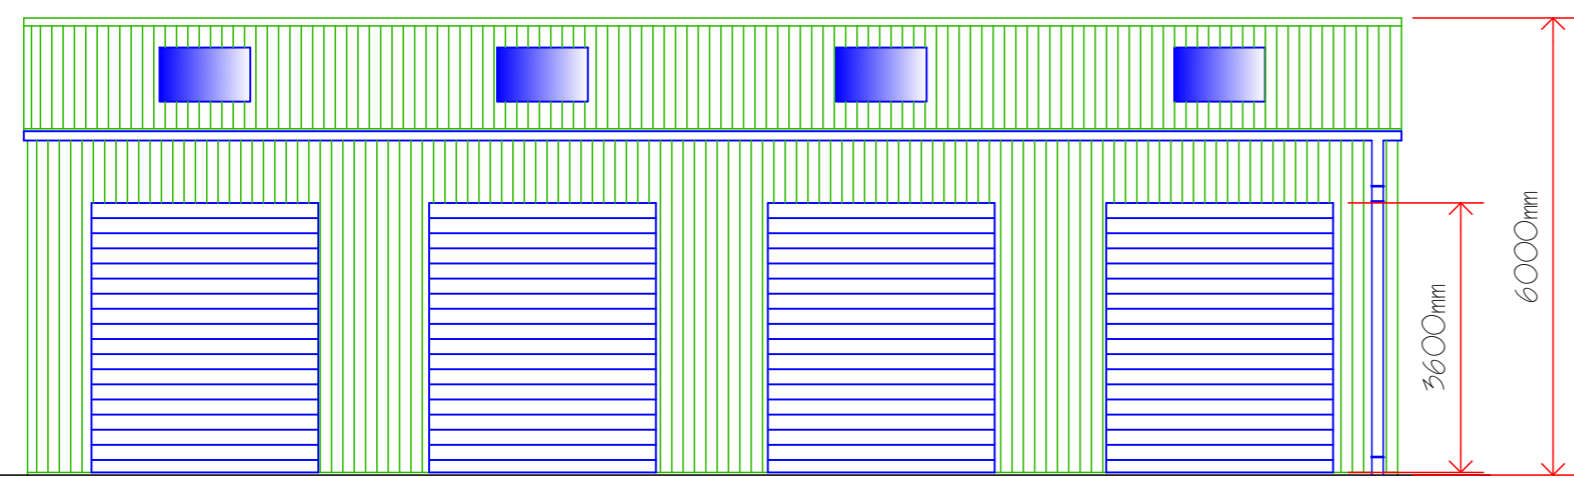


PROPOSED FRONT ELEVATION 1:100 (north west)

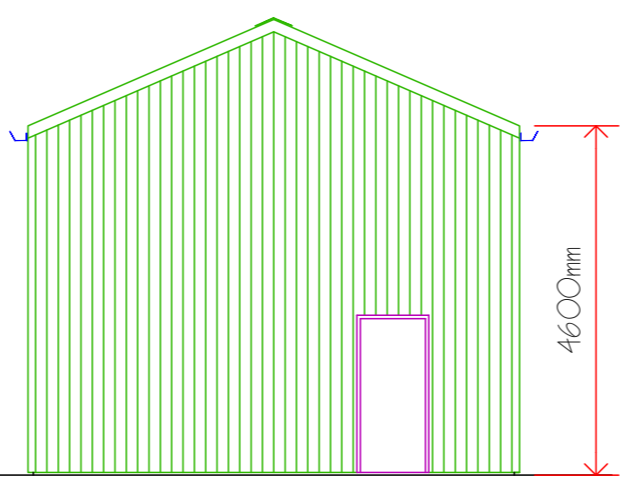


PROPOSED SIDE ELEVATION 1:100 (north east)

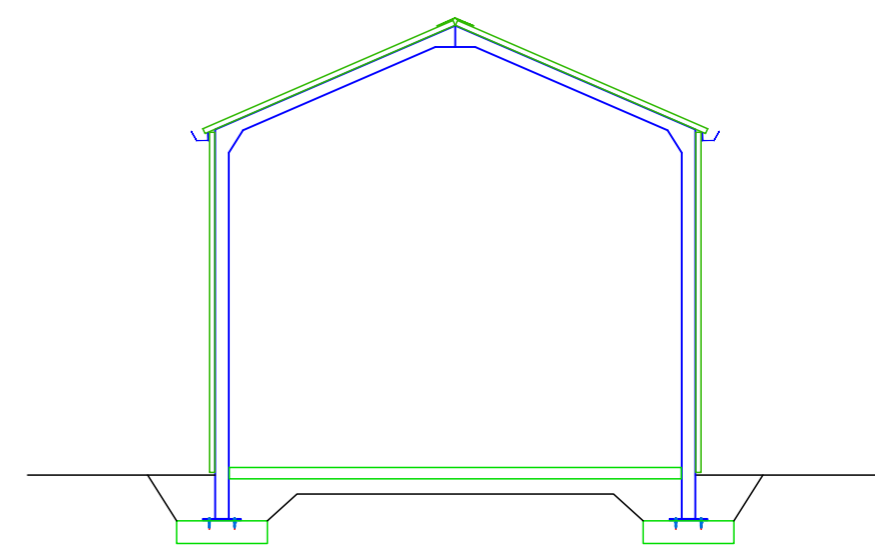


PROPOSED CROSS SECTION 1:100

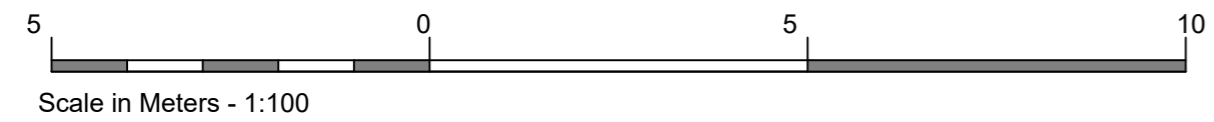


OVERALL DIMENSION 18390mm

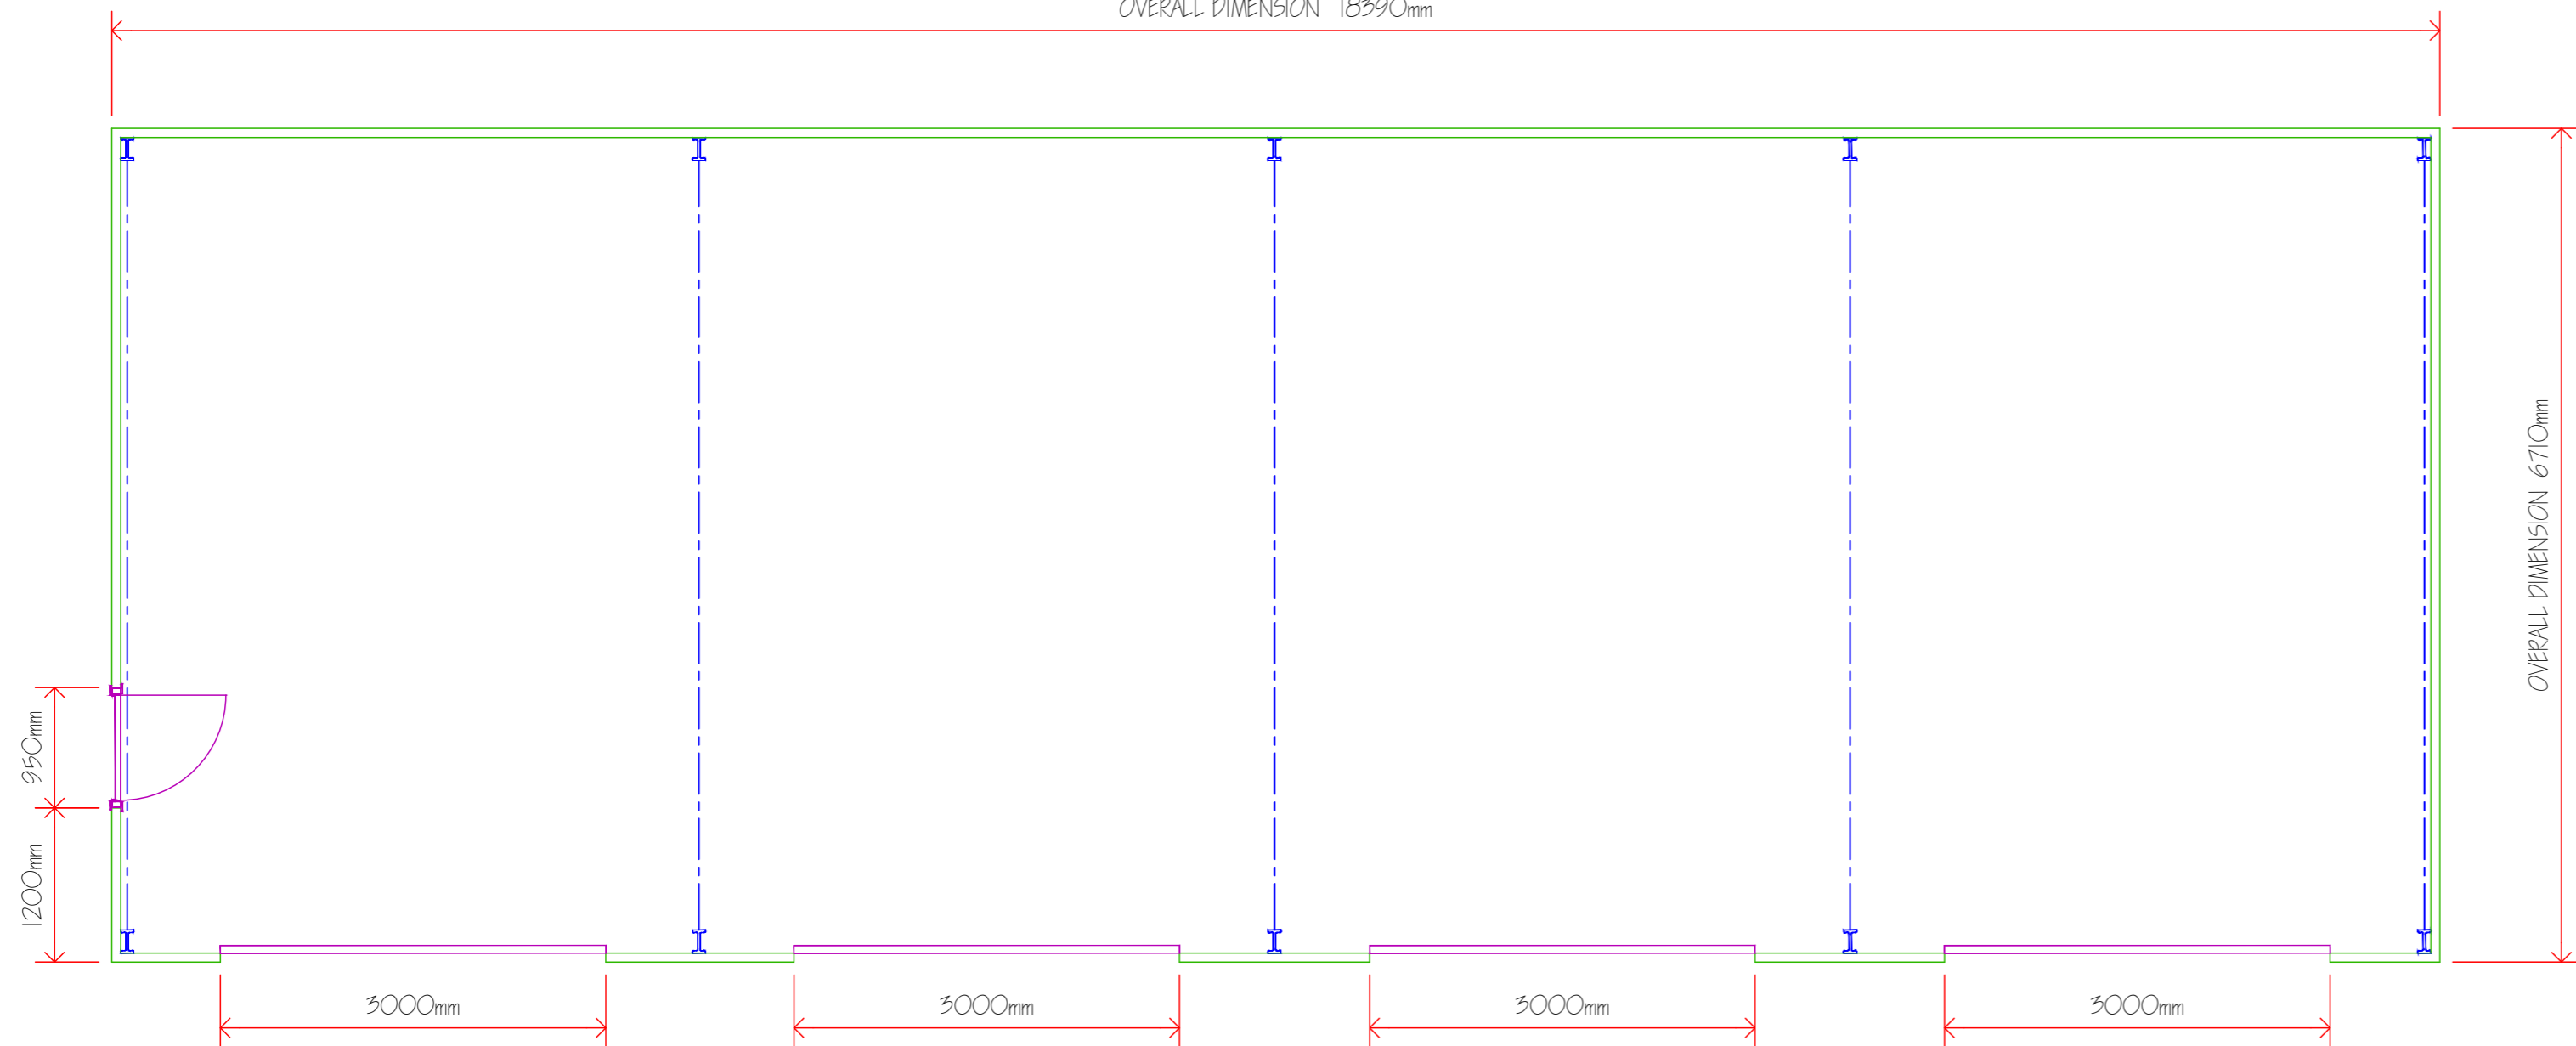

PROPOSED SHED PLAN 1:50

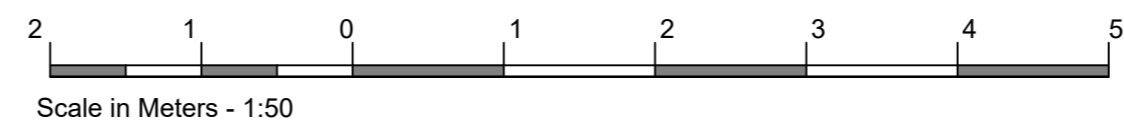



GATESIDE DESIGN

Gateside Design
 22 Viewfield Terrace
 Dunfermline
 FIFE
 KY12 7HZ
 tel. 07745305509
 e-mail
 Gatesidedesign50@yahoo.co.uk

Project
**Erection of agricultural shed
 at Shieldbank Farm
 by Saline
 KY12 9LN**

client
Mr Philip Beasley

scale 1:50	date	drawn
+ 1:100	Feb 2024	J G Watters

file location
 C:/-//Finished Drawings/

A2

Plans, elevations + section

dwg no.	rev.
AB/PB/04	-