

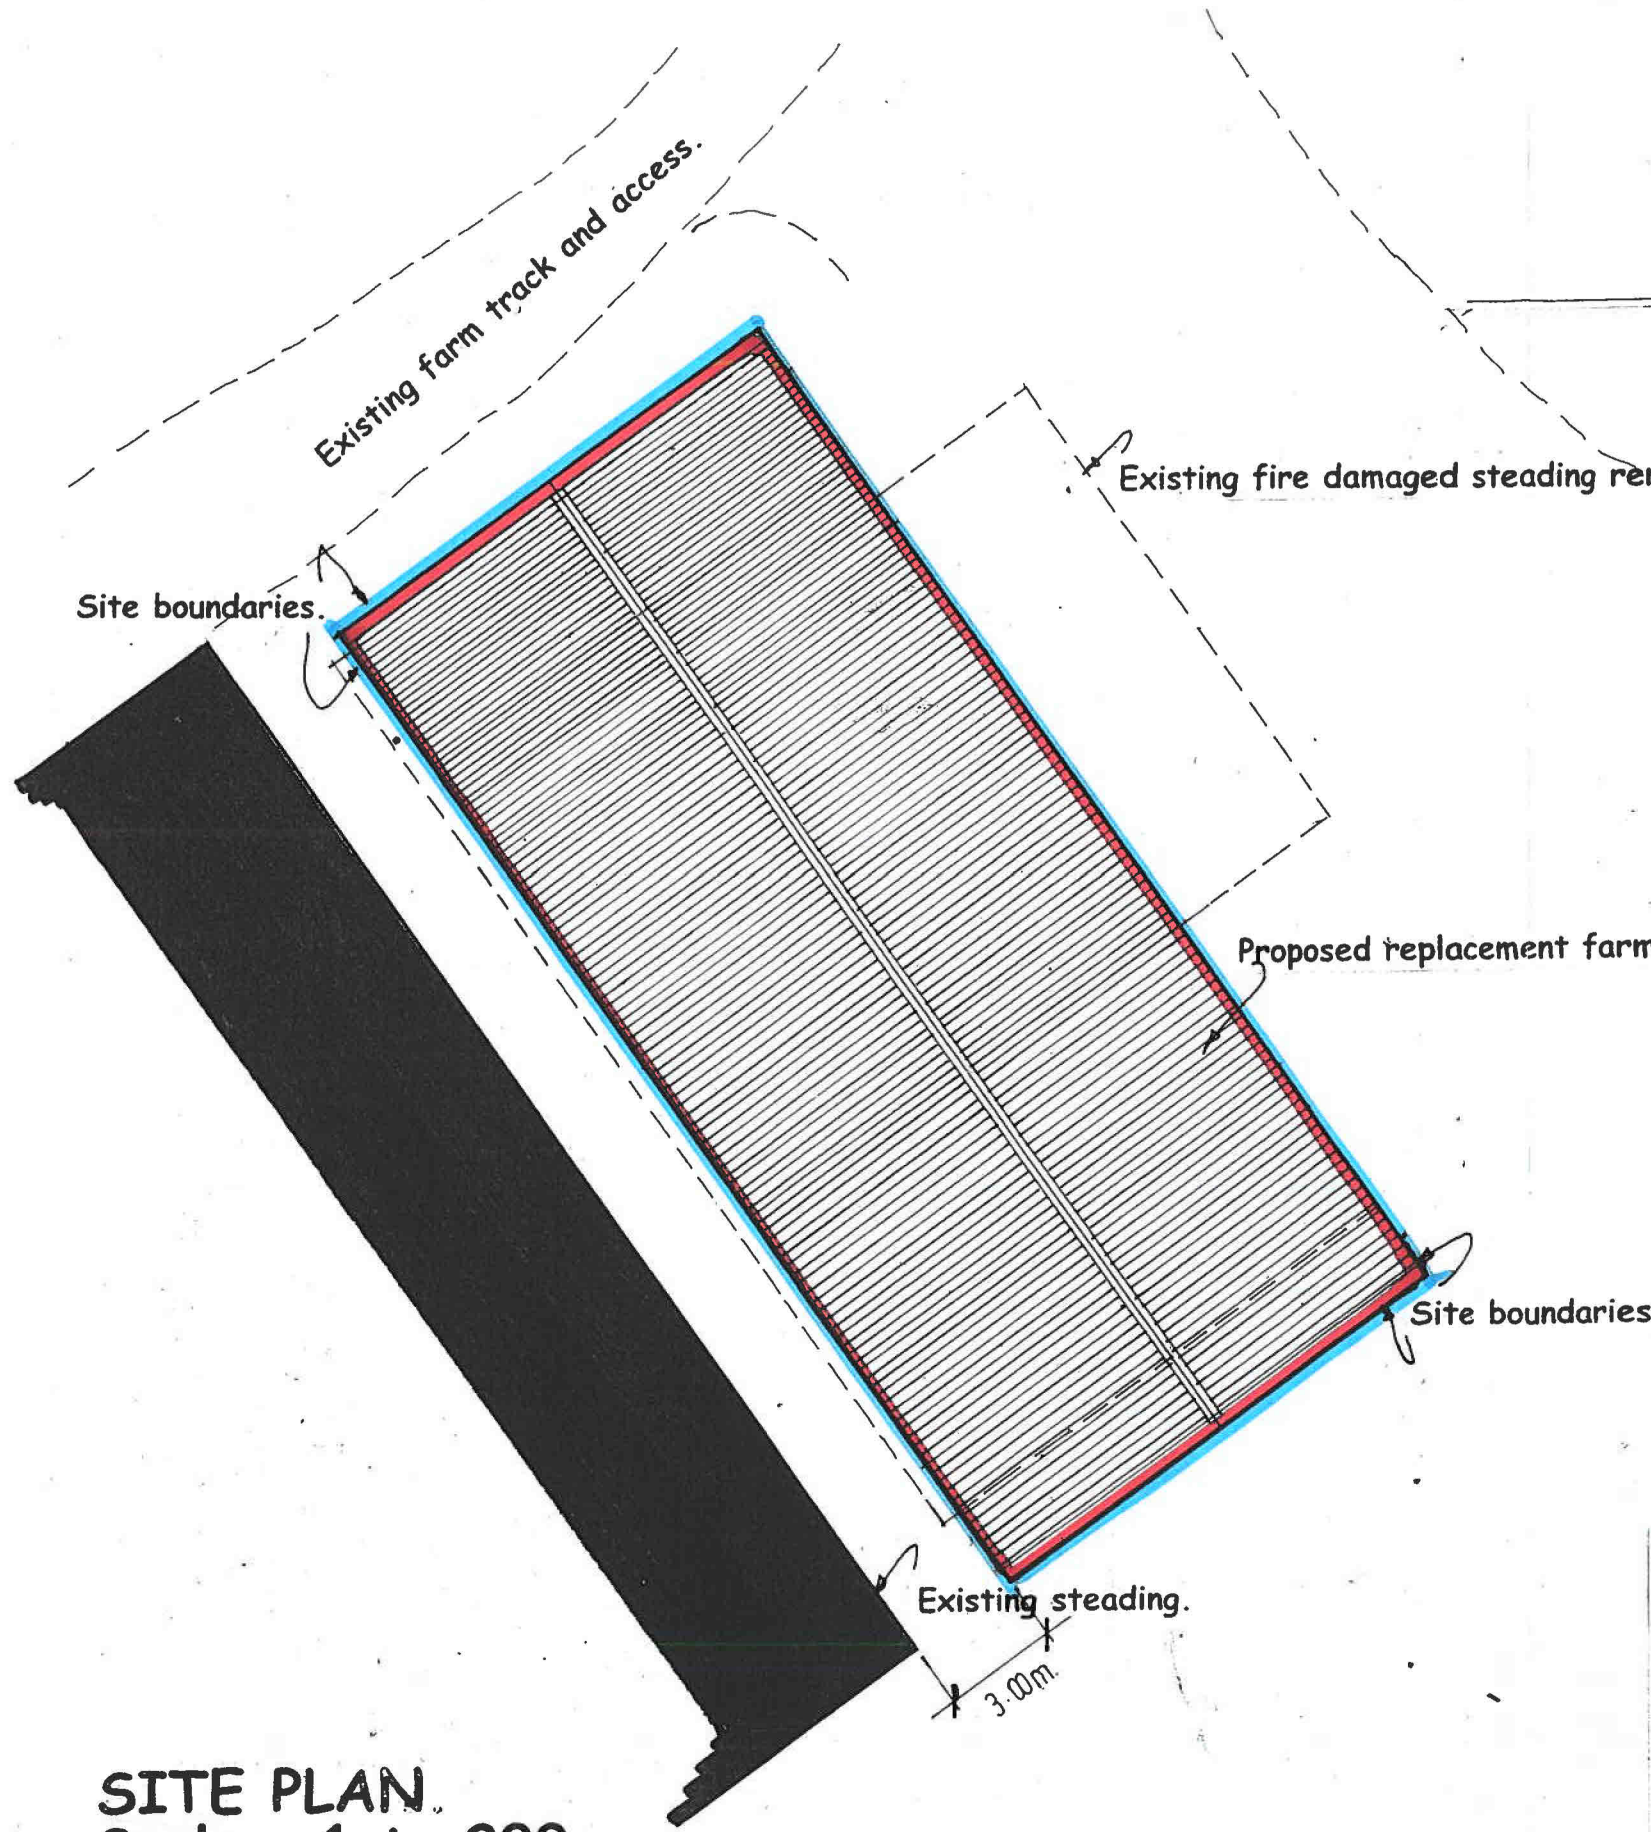


30 APR 2024


NORTH.

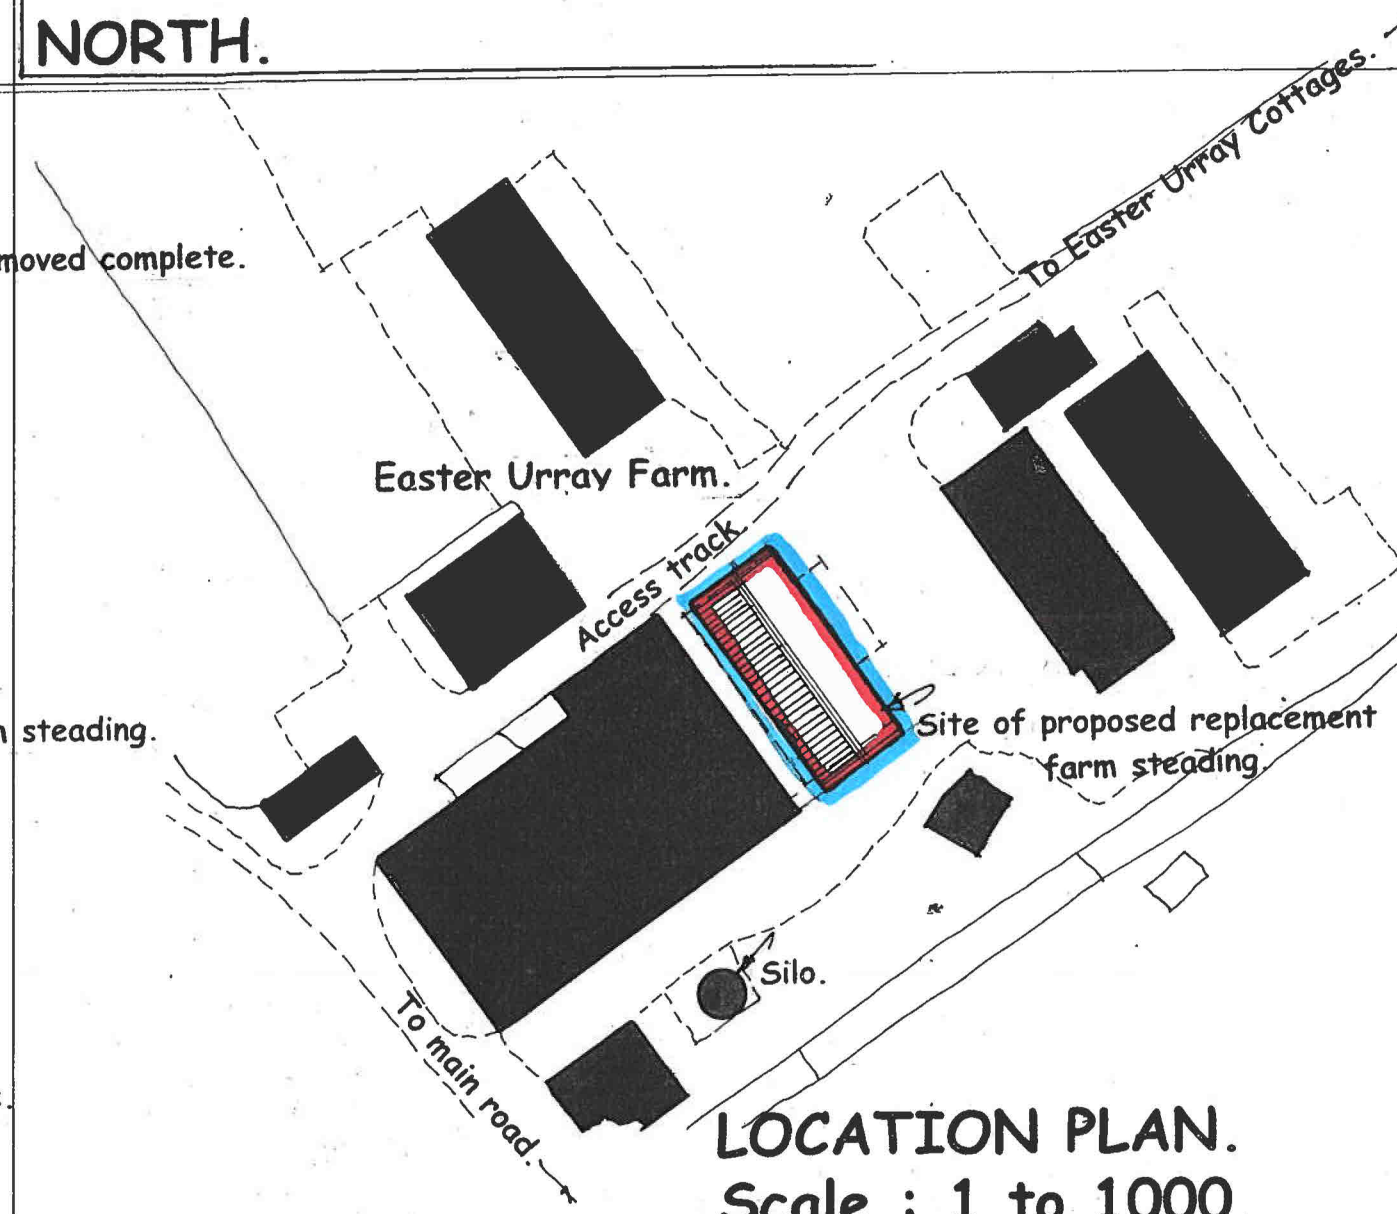

SITE PLAN.
Scale : 1 to 200.

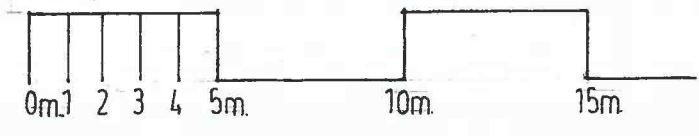

LOCATION PLAN.
Scale : 1 to 1000.

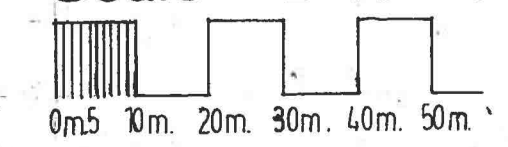

- GENERAL NOTES:**
- 1.) Written sizes to take preference over scaled sizes.
 - 2.) Large scale details to take preference over small scale details.
 - 3.) All dimensions to be checked on site.
 - 4.) Any discrepancies to be referred to this office for decision.

Title: EASTER URRAY: Proposed replacement farm building for fire damaged steading for Simon Morrison & Son.		Scale : As noted.
		Date: Apr., 2024.
Drawing: Site and Location Plans.		Drawn: R. Morrison
		No: E. 1. 24. 01.
R. M. MORRISON. ARCHITECTURAL DRAWING SERVICE. Victoria Villa, Conon-Bridge, Dingwall, Ross-shire. IV7 8HA		