


D-D ▶

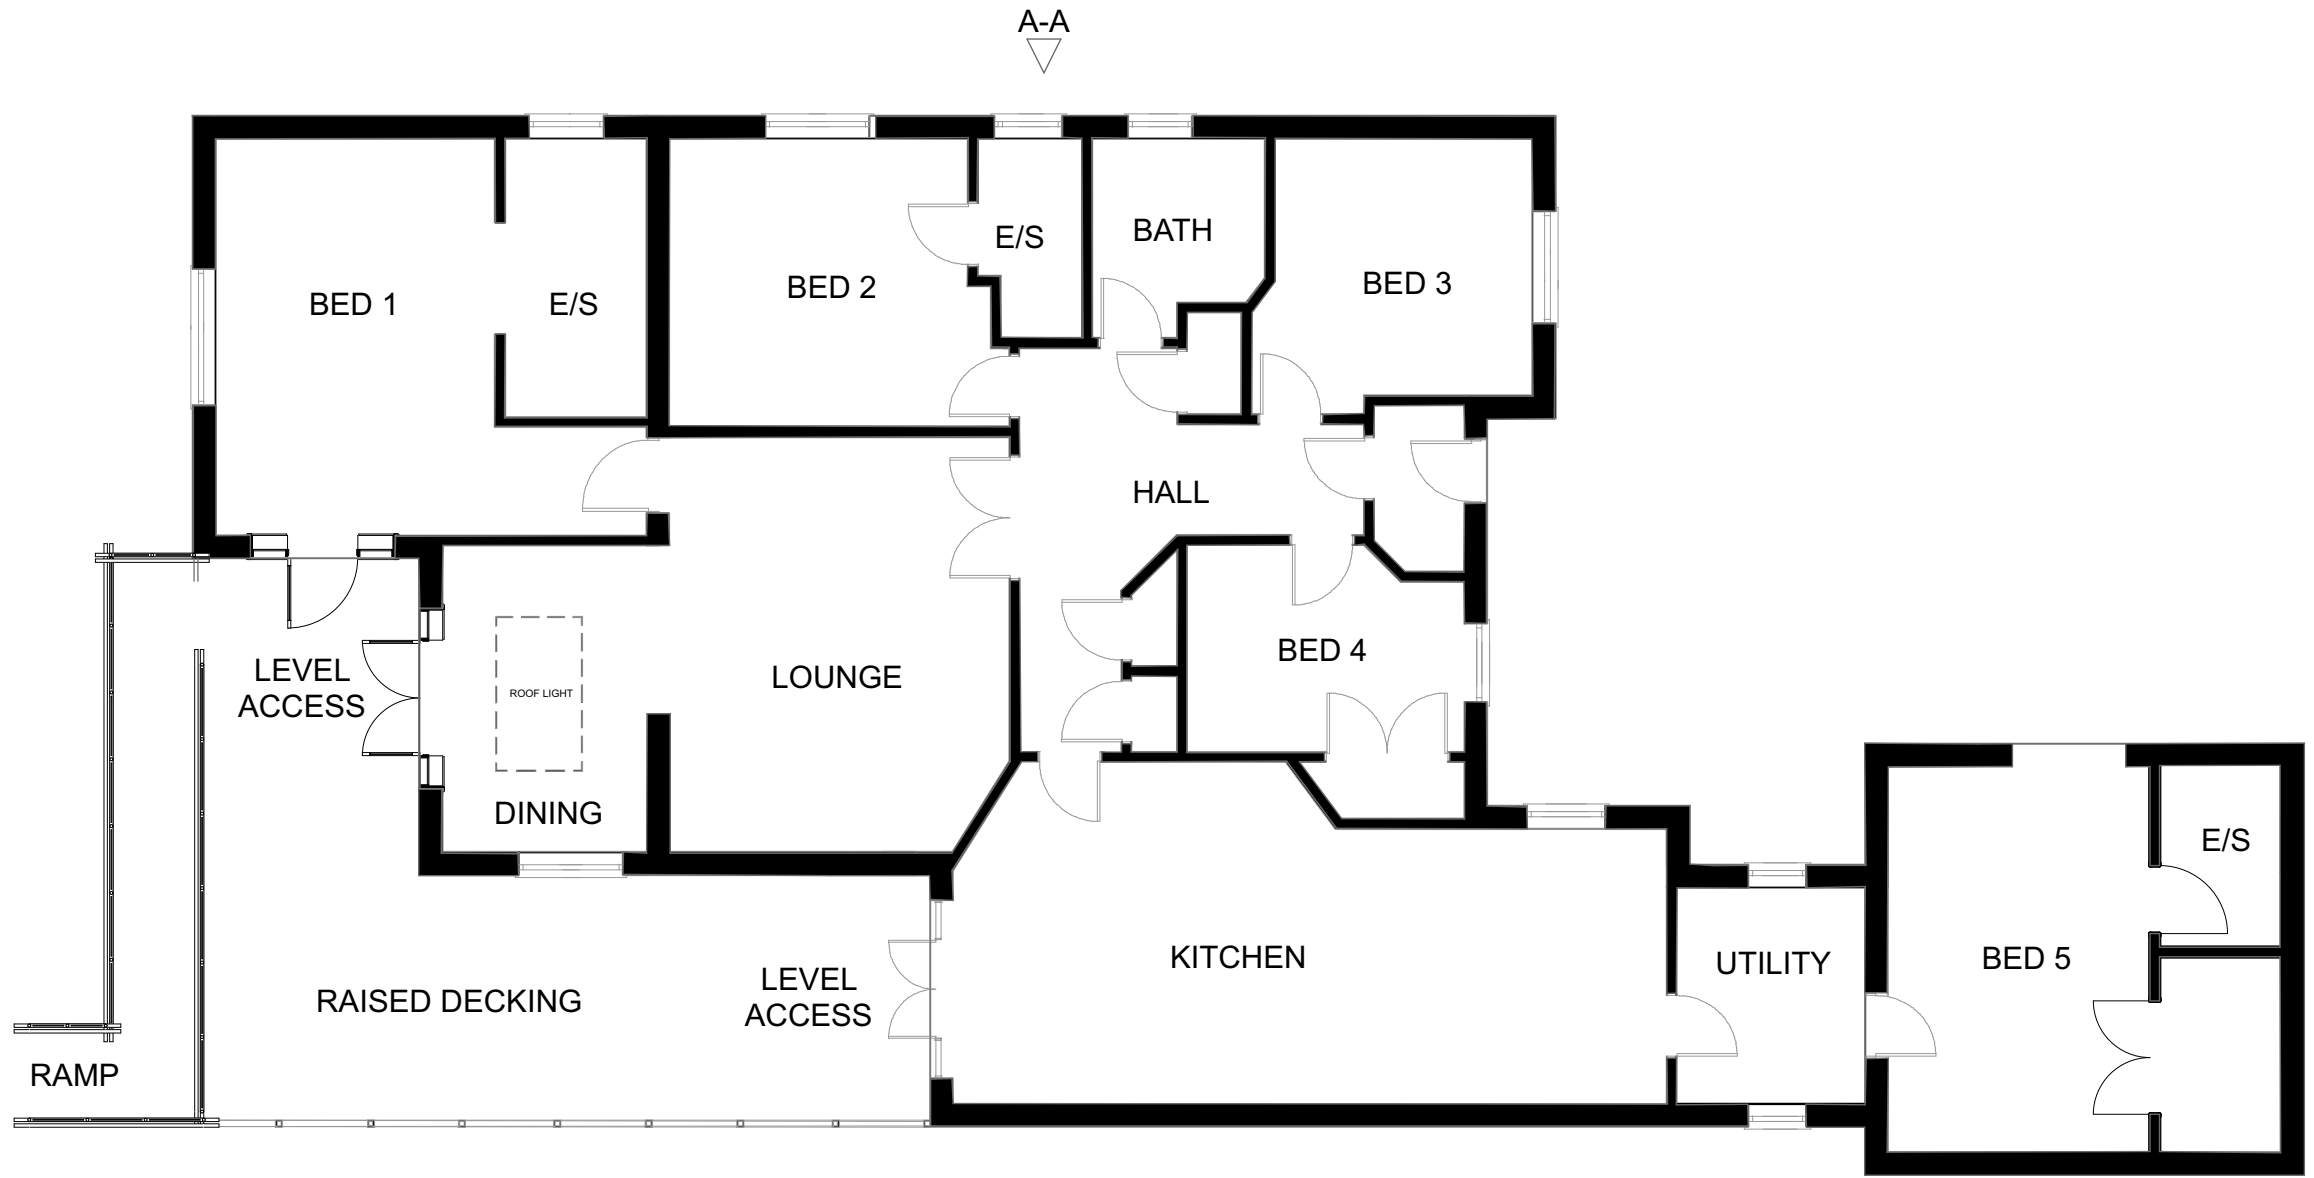

◀ B-B

△ C-C

Issue	Planning
Title	Existing Ground Floor Plan
Drawing No	LBL_EGF_PL01_REVC
Date	12/03/2024
Scale	1:100 at A3
Address	110A Little Barn Lane, Mansfield, NG18 3JT

