



EXISTING NORTH ELEVATION A-A

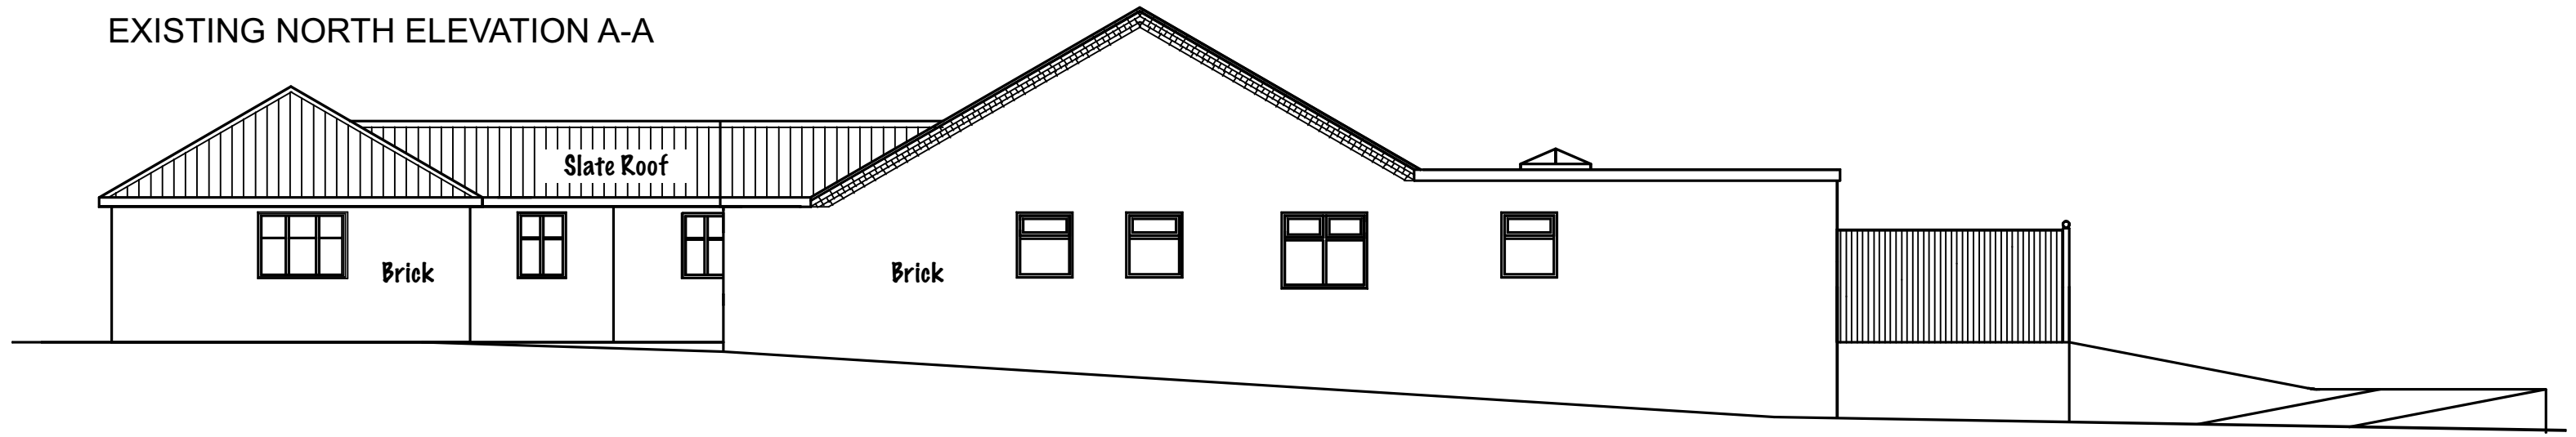

PROPOSED NORTH ELEVATION AA-AA

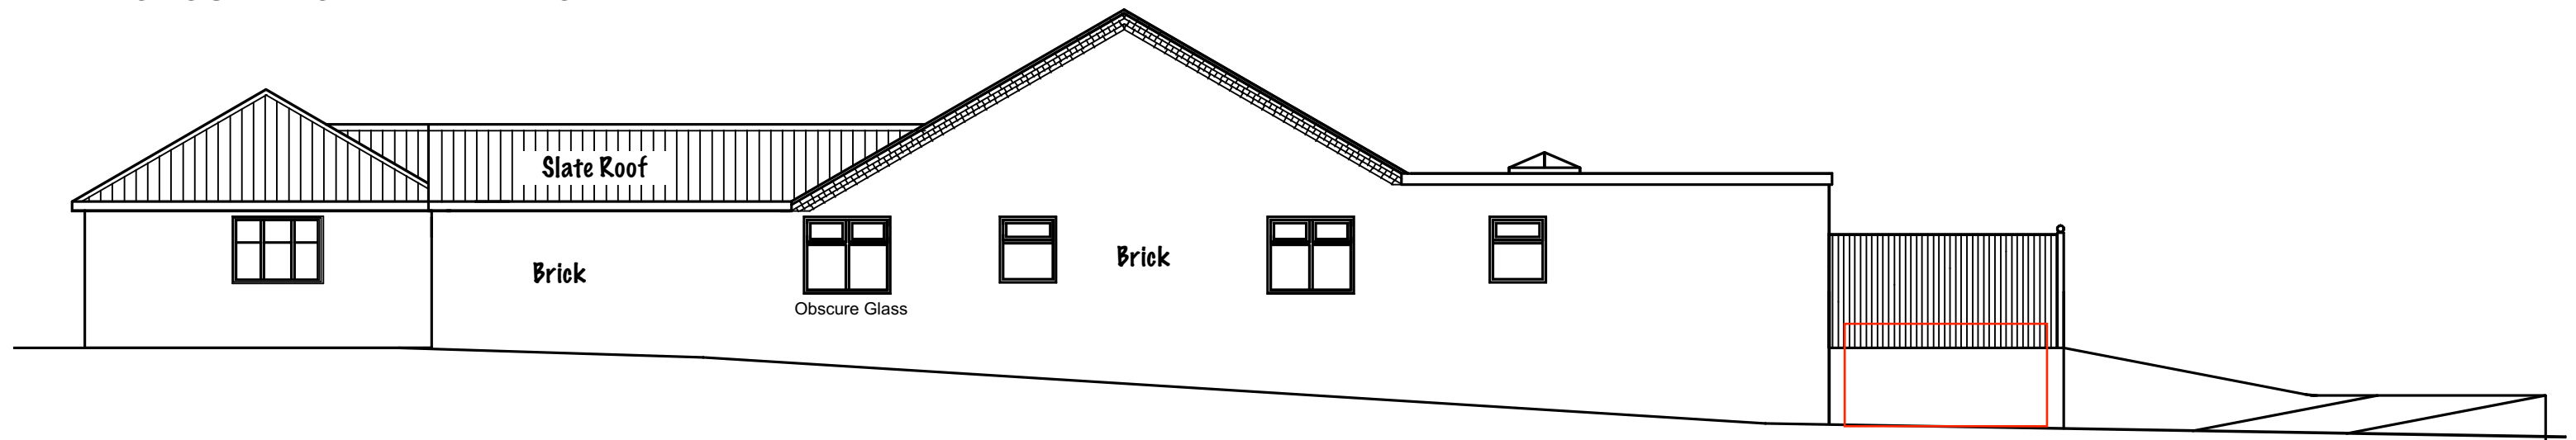

Bin Store behind decking- side access path to entrance.

Issue	Planning
Title	North Elevations
Drawing No	LBL_EL_NOR_REVB
Date	15/01/2024
Scale	1:100 at A3
Address	110A Little Barn Lane, Mansfield, NG18 3JT

