



EXISTING SOUTH ELEVATION C-C

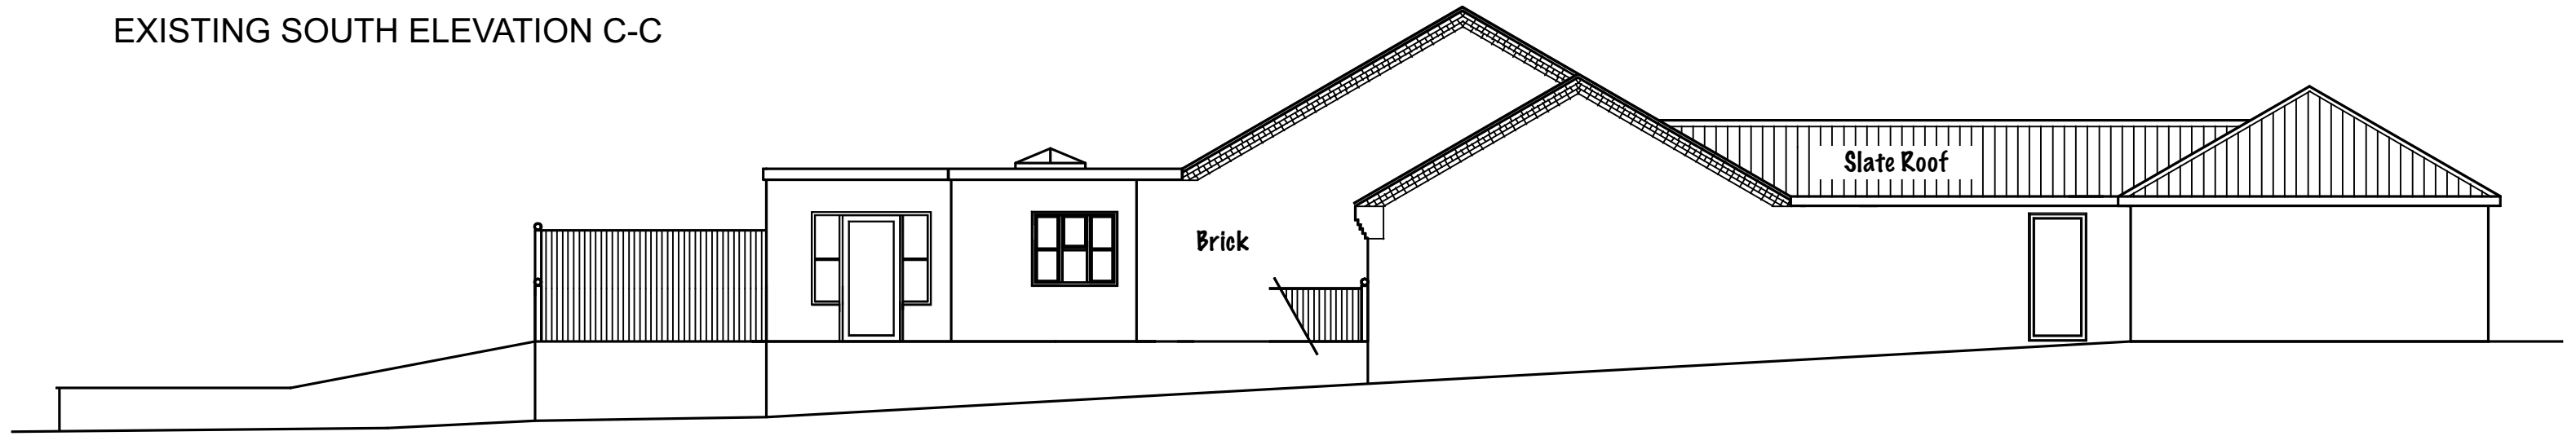

PROPOSED SOUTH ELEVATION CC-CC

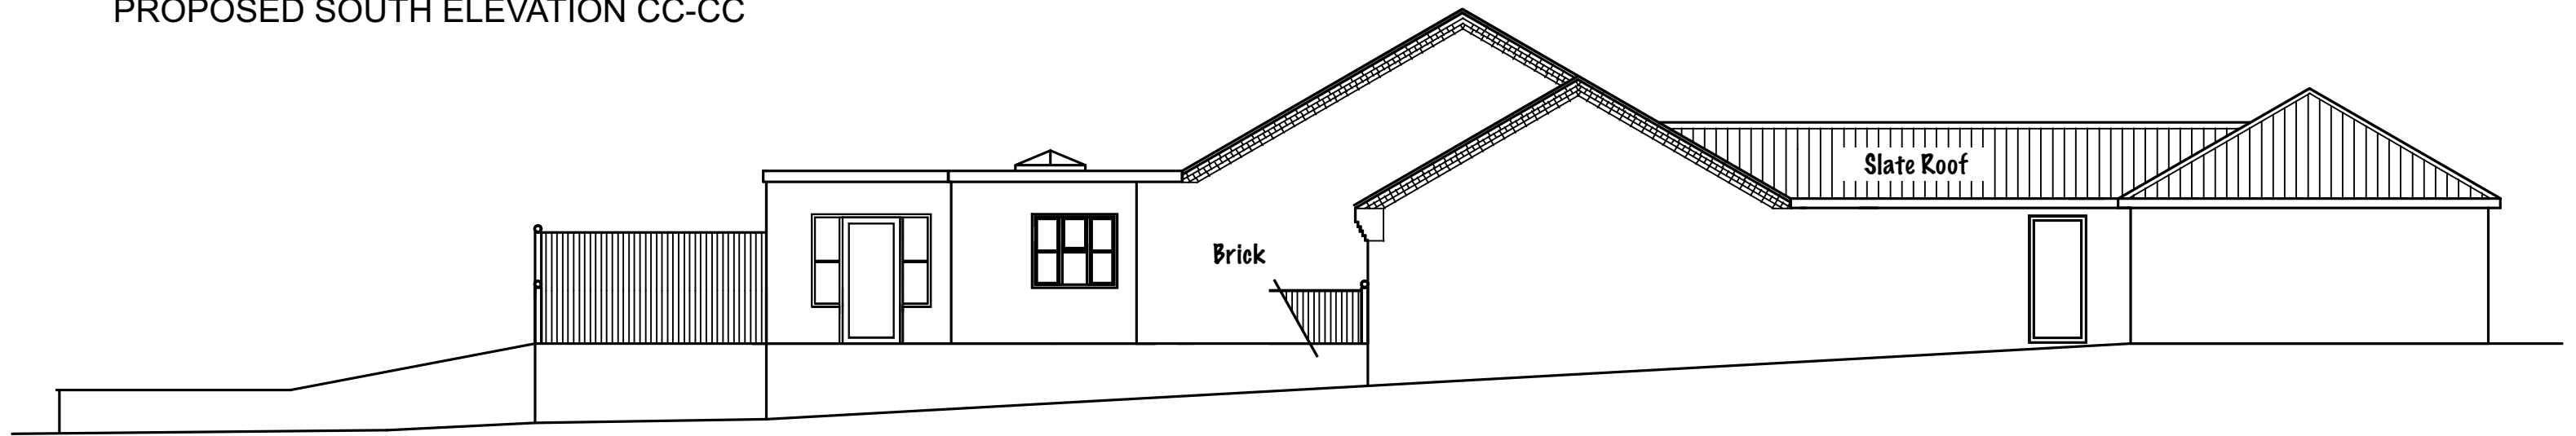

Issue	Planning
Title	South Elevations
Drawing No	LBL_EL_SOU_REVA
Date	15/01/2024
Scale	1:100 at A3
Address	110A Little Barn Lane, Mansfield, NG18 3JT

