





Site Location Plan
@1:1250

— Site Boundary

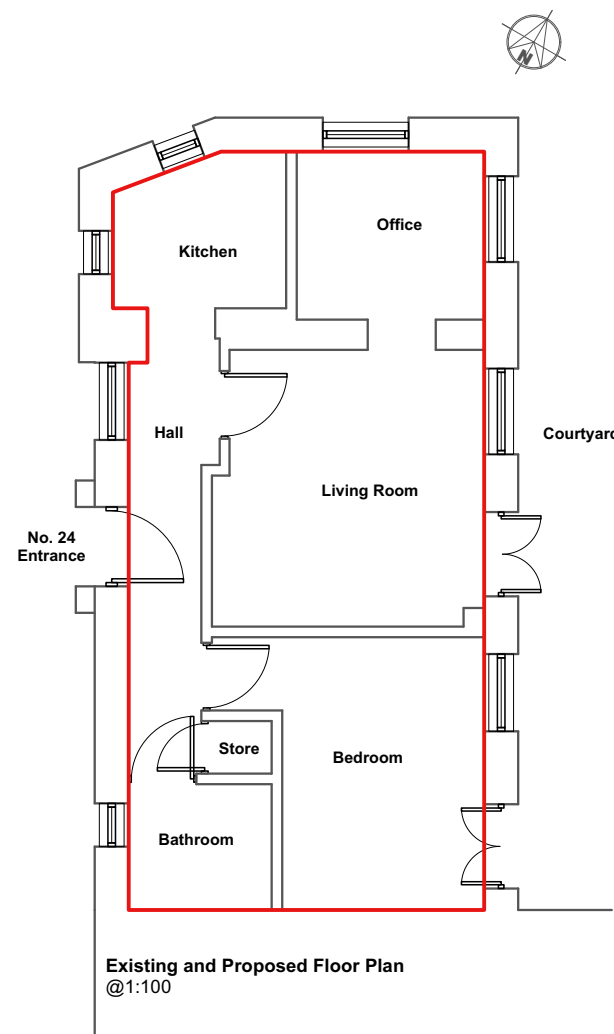

Existing and Proposed Floor Plan
@1:100

 

NOTES

This drawing is the copyright of Quattro Design Architects Ltd and should not be reproduced in whole or in part without written permission. Only figured dimensions to be used for construction. Check all dimensions on site. Any discrepancies are to be reported to the Architect as soon as possible.

REVISIONS

REV: DATE - DRAWN - CHECKED: NOTES

- : 04.04.24 - LM - RJF:
Drawing created.
- A: 10.04.24 - LM - RJF:
Title block amended. Label added to floor plan.
- B: 26.04.24 - LM - RJF:
Page size amended. Site location plan extended to include A26. Road names added.

DRAWING TITLE

Wardens Flat
Existing and Proposed Floor Plan

PROJECT

24 Barham Mews

CLIENT

My Future Living

SCALE 1:100@A3

DATE April 2024

DRAWING NO. REV

7296-F-100 **B**

