



NORTH ELEVATION

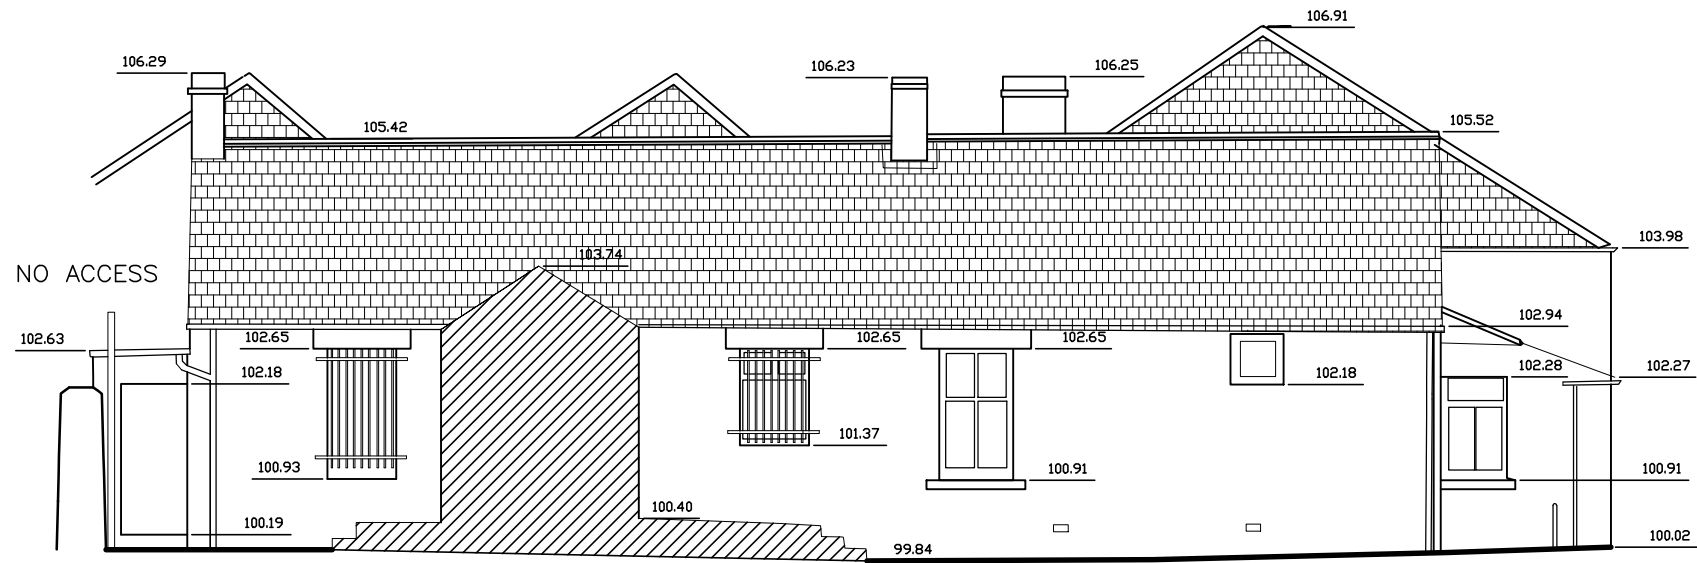

SOUTH ELEVATION

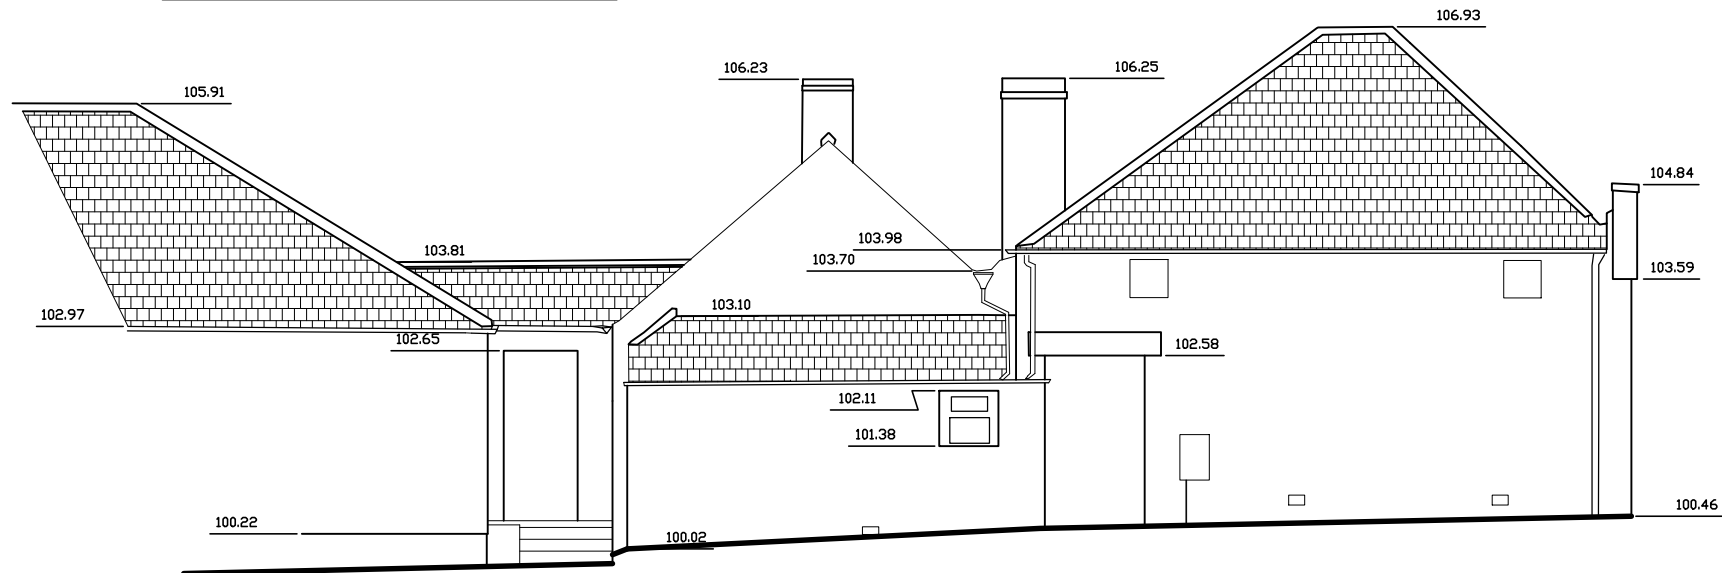

EAST ELEVATION

VOIGT
architects

3-4 Harbour Visitor Centre
Fishmarket Quay
Arbroath, DD11 1PS
Telephone: 01241 879662
Email: admin@voigtarchitects.ltd
www.voigtarchitects.ltd

PROJECT

Proposed Alterations to
Carnoustie Baptist Church
High Street
Carnoustie

for Carnoustie Baptist Church

AMENDMENTS

THIS DRAWING IS COPYRIGHT OF
VOIGT ARCHITECTS LIMITED
FOR CONSTRUCTION PURPOSES DO NOT SCALE THIS
DRAWING
ALL DIMENSIONS AND LEVELS TO BE CHECKED ON SITE
DISCREPANCIES TO BE REPORTED TO
VOIGT ARCHITECTS LIMITED BEFORE PROCEEDING
IF IN ANY DOUBT ABOUT INFORMATION ON THIS DRAWING,
CONTACT VOIGT ARCHITECTS LIMITED

DRAWING TITLE

Survey Drawing
Existing Elevations
by Alba Land Surveys

SCALE 1/100 @ A3 DATE July 2015
DRAWN BY ALBA Land Surveys

STATUS
3872/SD/02 DWG NO