



PRIOR TO CONVERSION

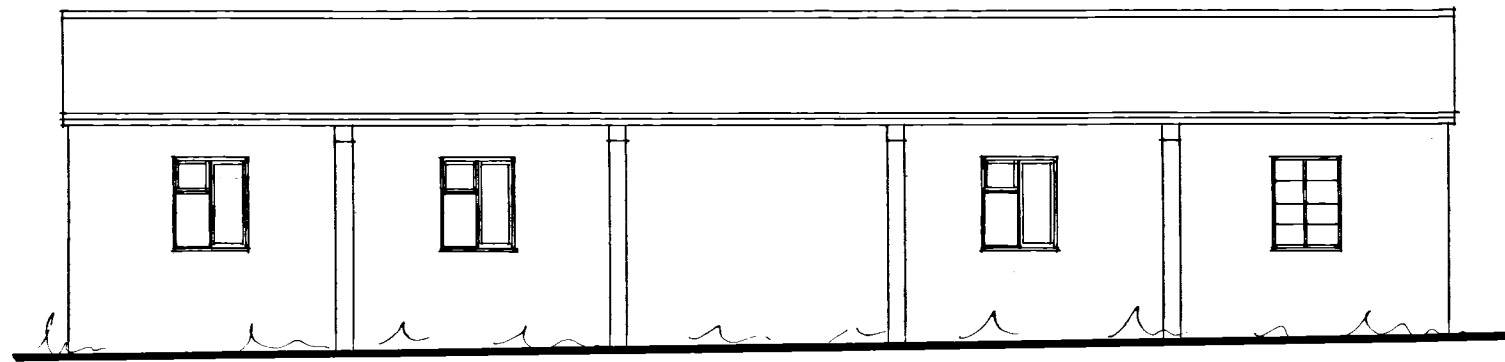


WEST ELEVATION

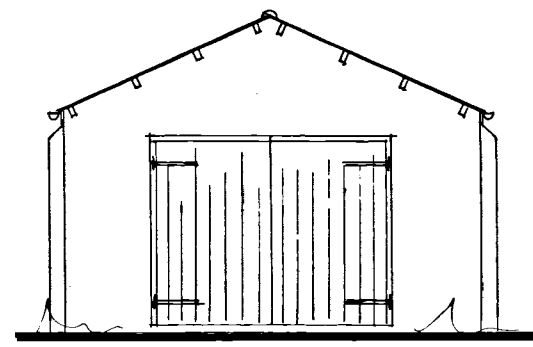


SOUTH ELEVATION




EAST ELEVATION

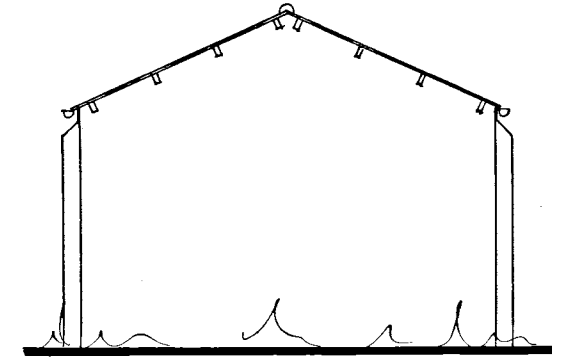

NORTH ELEVATION

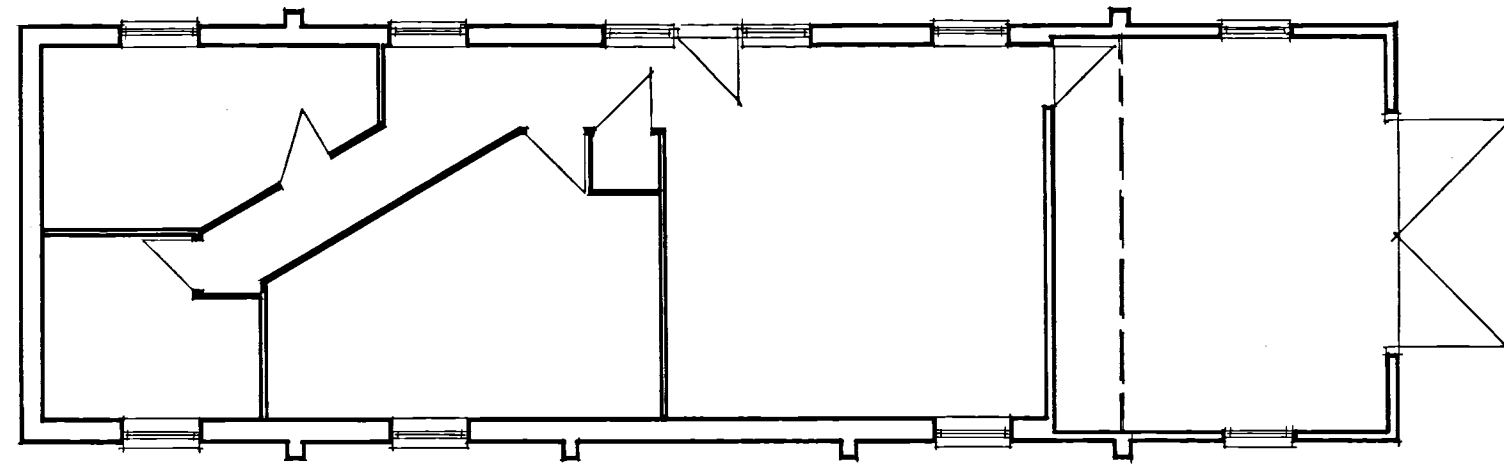

PLAN

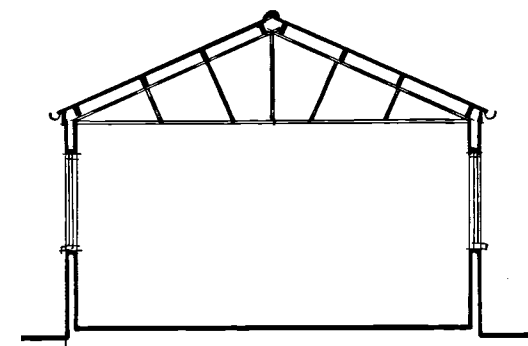


SECTION A - A


FOLLOWING CONVERSION

MALEY ETERNIT CORRUGATED  
FIBRE CEMENT ROOFING SHEET  
ON EQUAL

HORIZONTAL BOARDSING

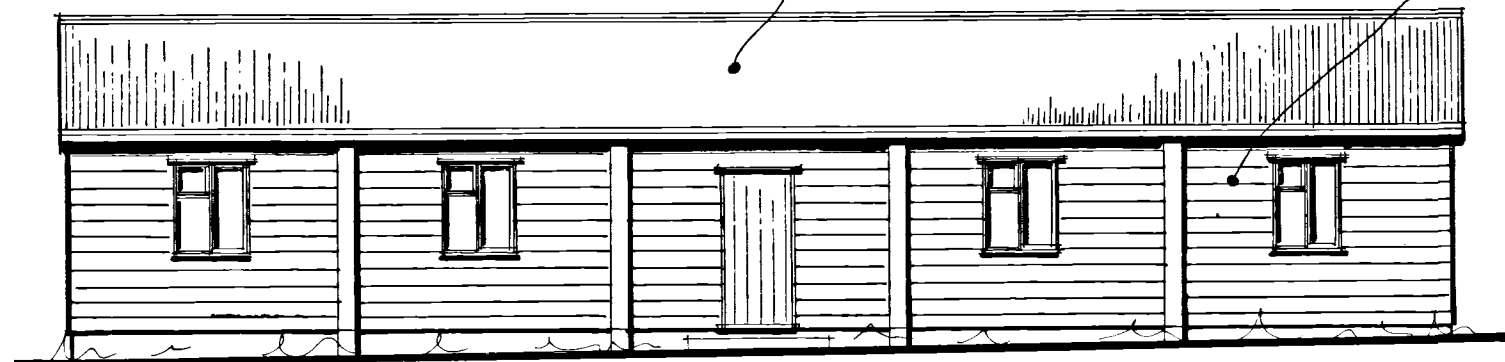


WEST ELEVATION

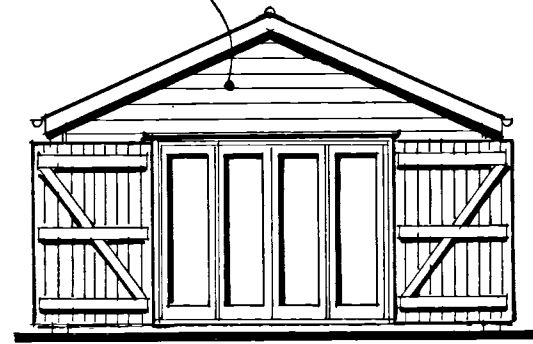


SOUTH ELEVATION




EAST ELEVATION

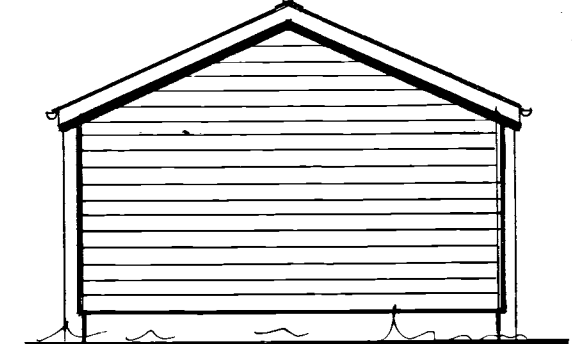

NORTH ELEVATION

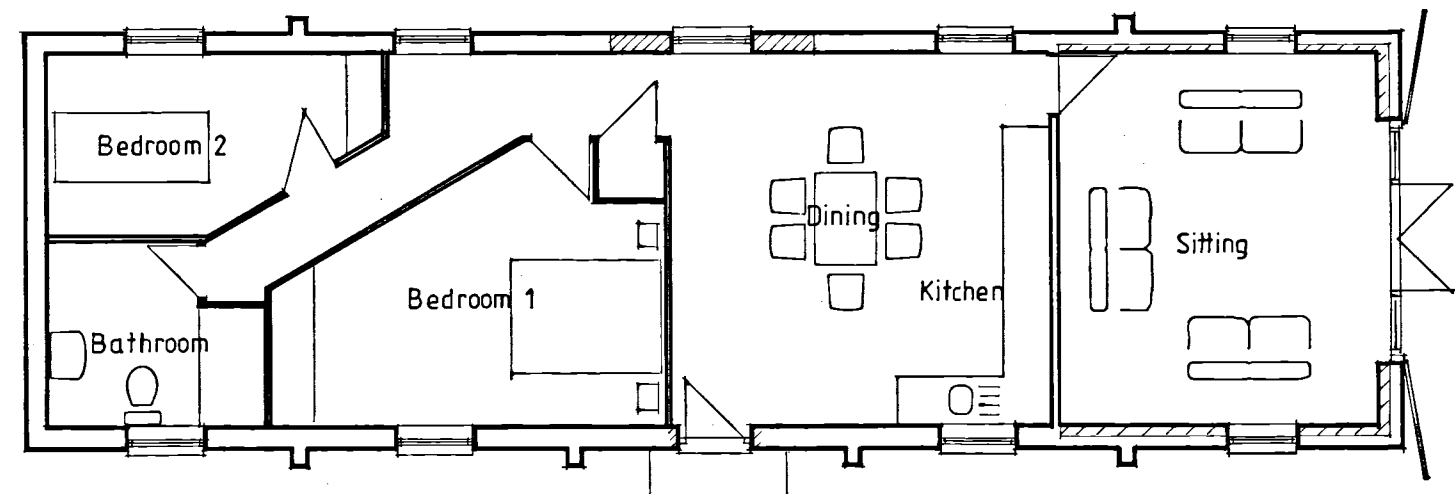

PLAN

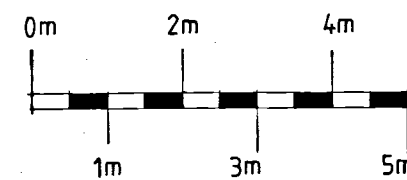

## LES ANDREWS MCIAT

Chartered Architectural Technologist & Building Design Consultant  
Street Farm, Beck Street, Hepworth, Diss, Norfolk, IP22 2PN. Tel: 01359 254278  
MEMBER OF THE CHARTERED INSTITUTE OF ARCHITECTURAL TECHNOLOGISTS

DRAWING

PLANS & ELEVATIONS PRIOR TO CONVERSION & FOLLOWING CONVERSION.

PROJECT

EXTENSION AND ALTERATION,  
THE WOODSHED, ASHFIELD ROAD, NORTON  
FOR MR. & MRS. JENNINGS.

DRAWING NO.

1816/20

SCALE 1:100 @ A2

DATE APRIL 2024

This drawing is Copyright of Les Andrews MCIAT and cannot be reproduced without written consent.  
Do not scale. Use figured dimensions only. All discrepancies to be reported immediately to Les Andrews MCIAT