



Proposed site plan 1:500

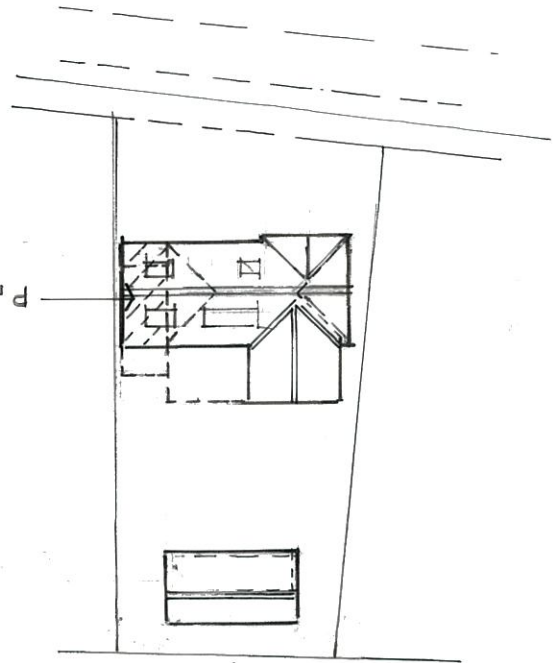

site location plan 1:1250

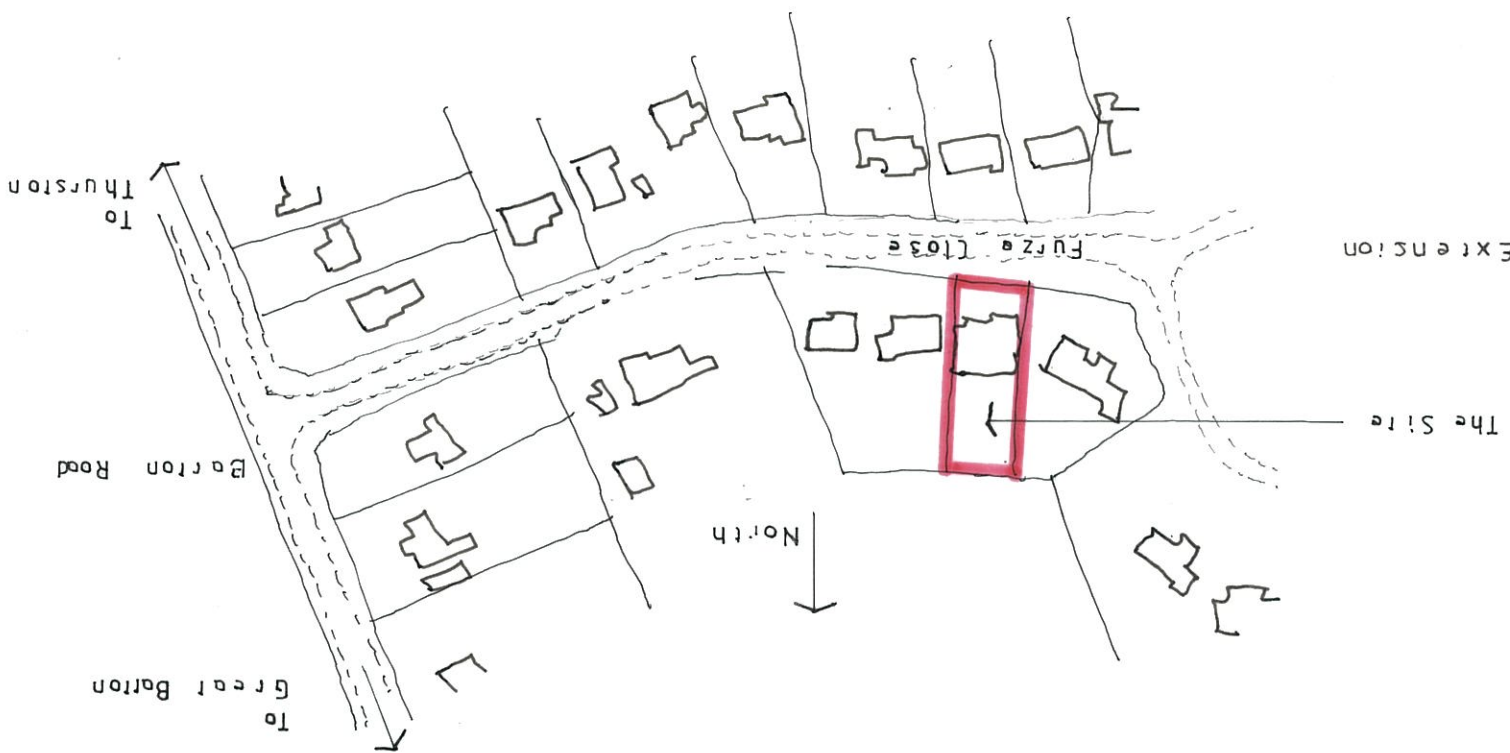

SCALE	DATE	DWG. NO.
	23-5-23	23-11

ERIC TRICKER  
 BUILDING DRAWING SE  
 Mr. and Mrs. Wilmshe  
 PROPOSED LOFT CO  
 AND GARAGE EXT  
 25 FURZE CLOSE  
 THURSTON.