



PROPOSED LOFT CONVERSION
 AND REPAVEMENT GARAGE
 25 FURZE CLOSE
 THURSTON
 MAY 2023 SCALE 1:50 1:100
 23 - 11-01


proposed first floor plan

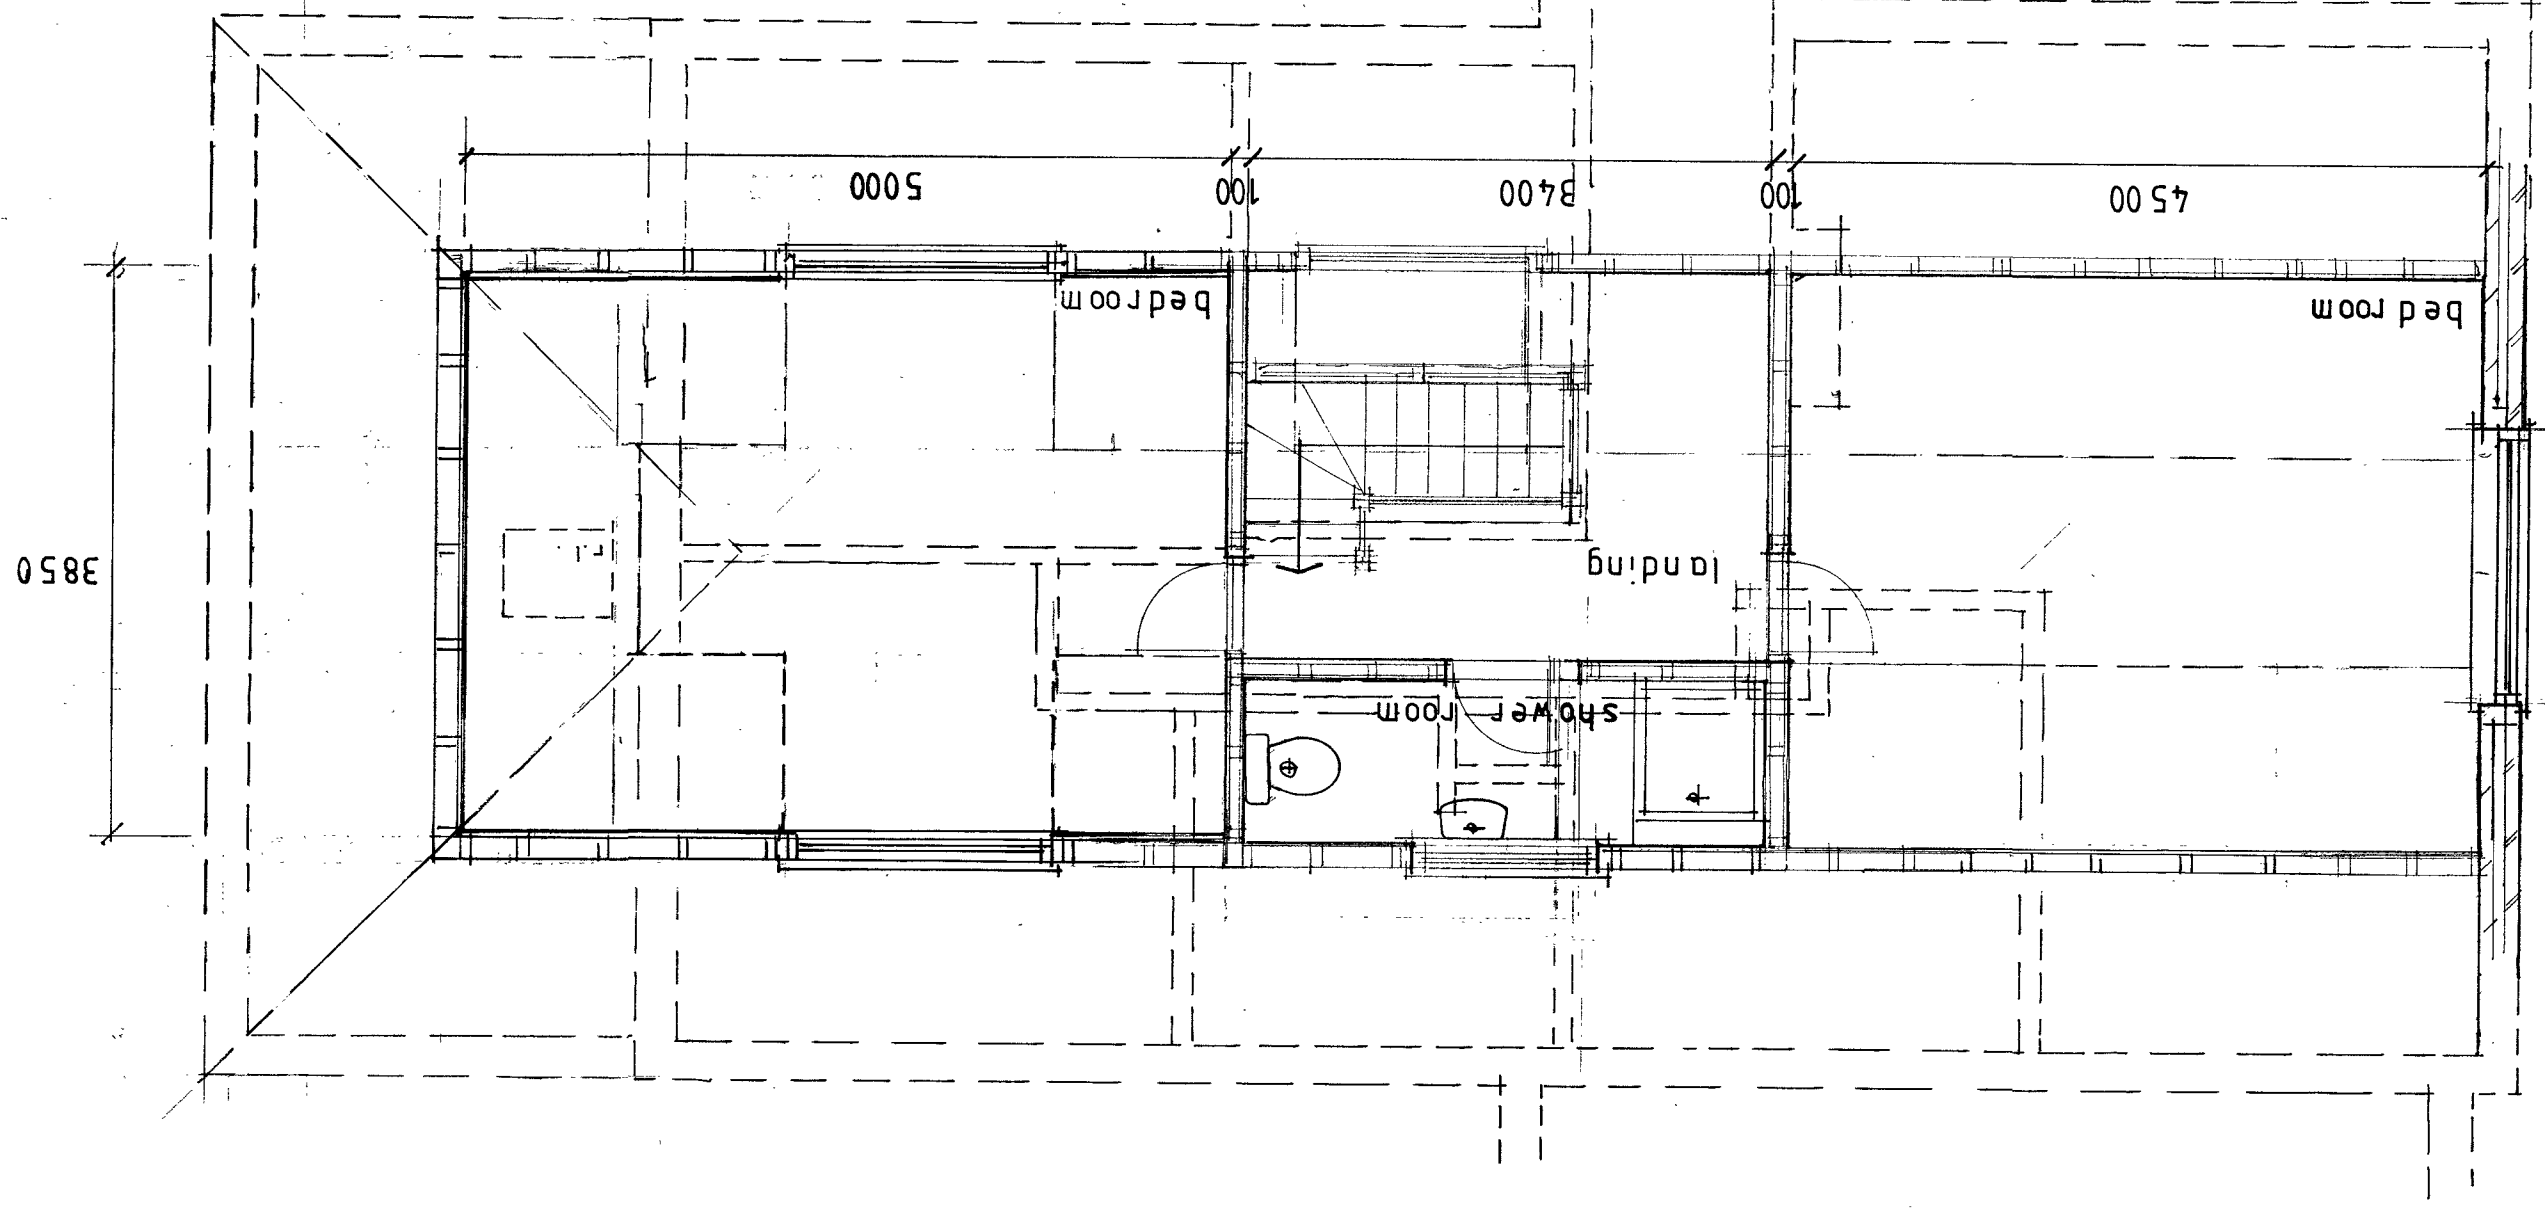


existing ground floor plan

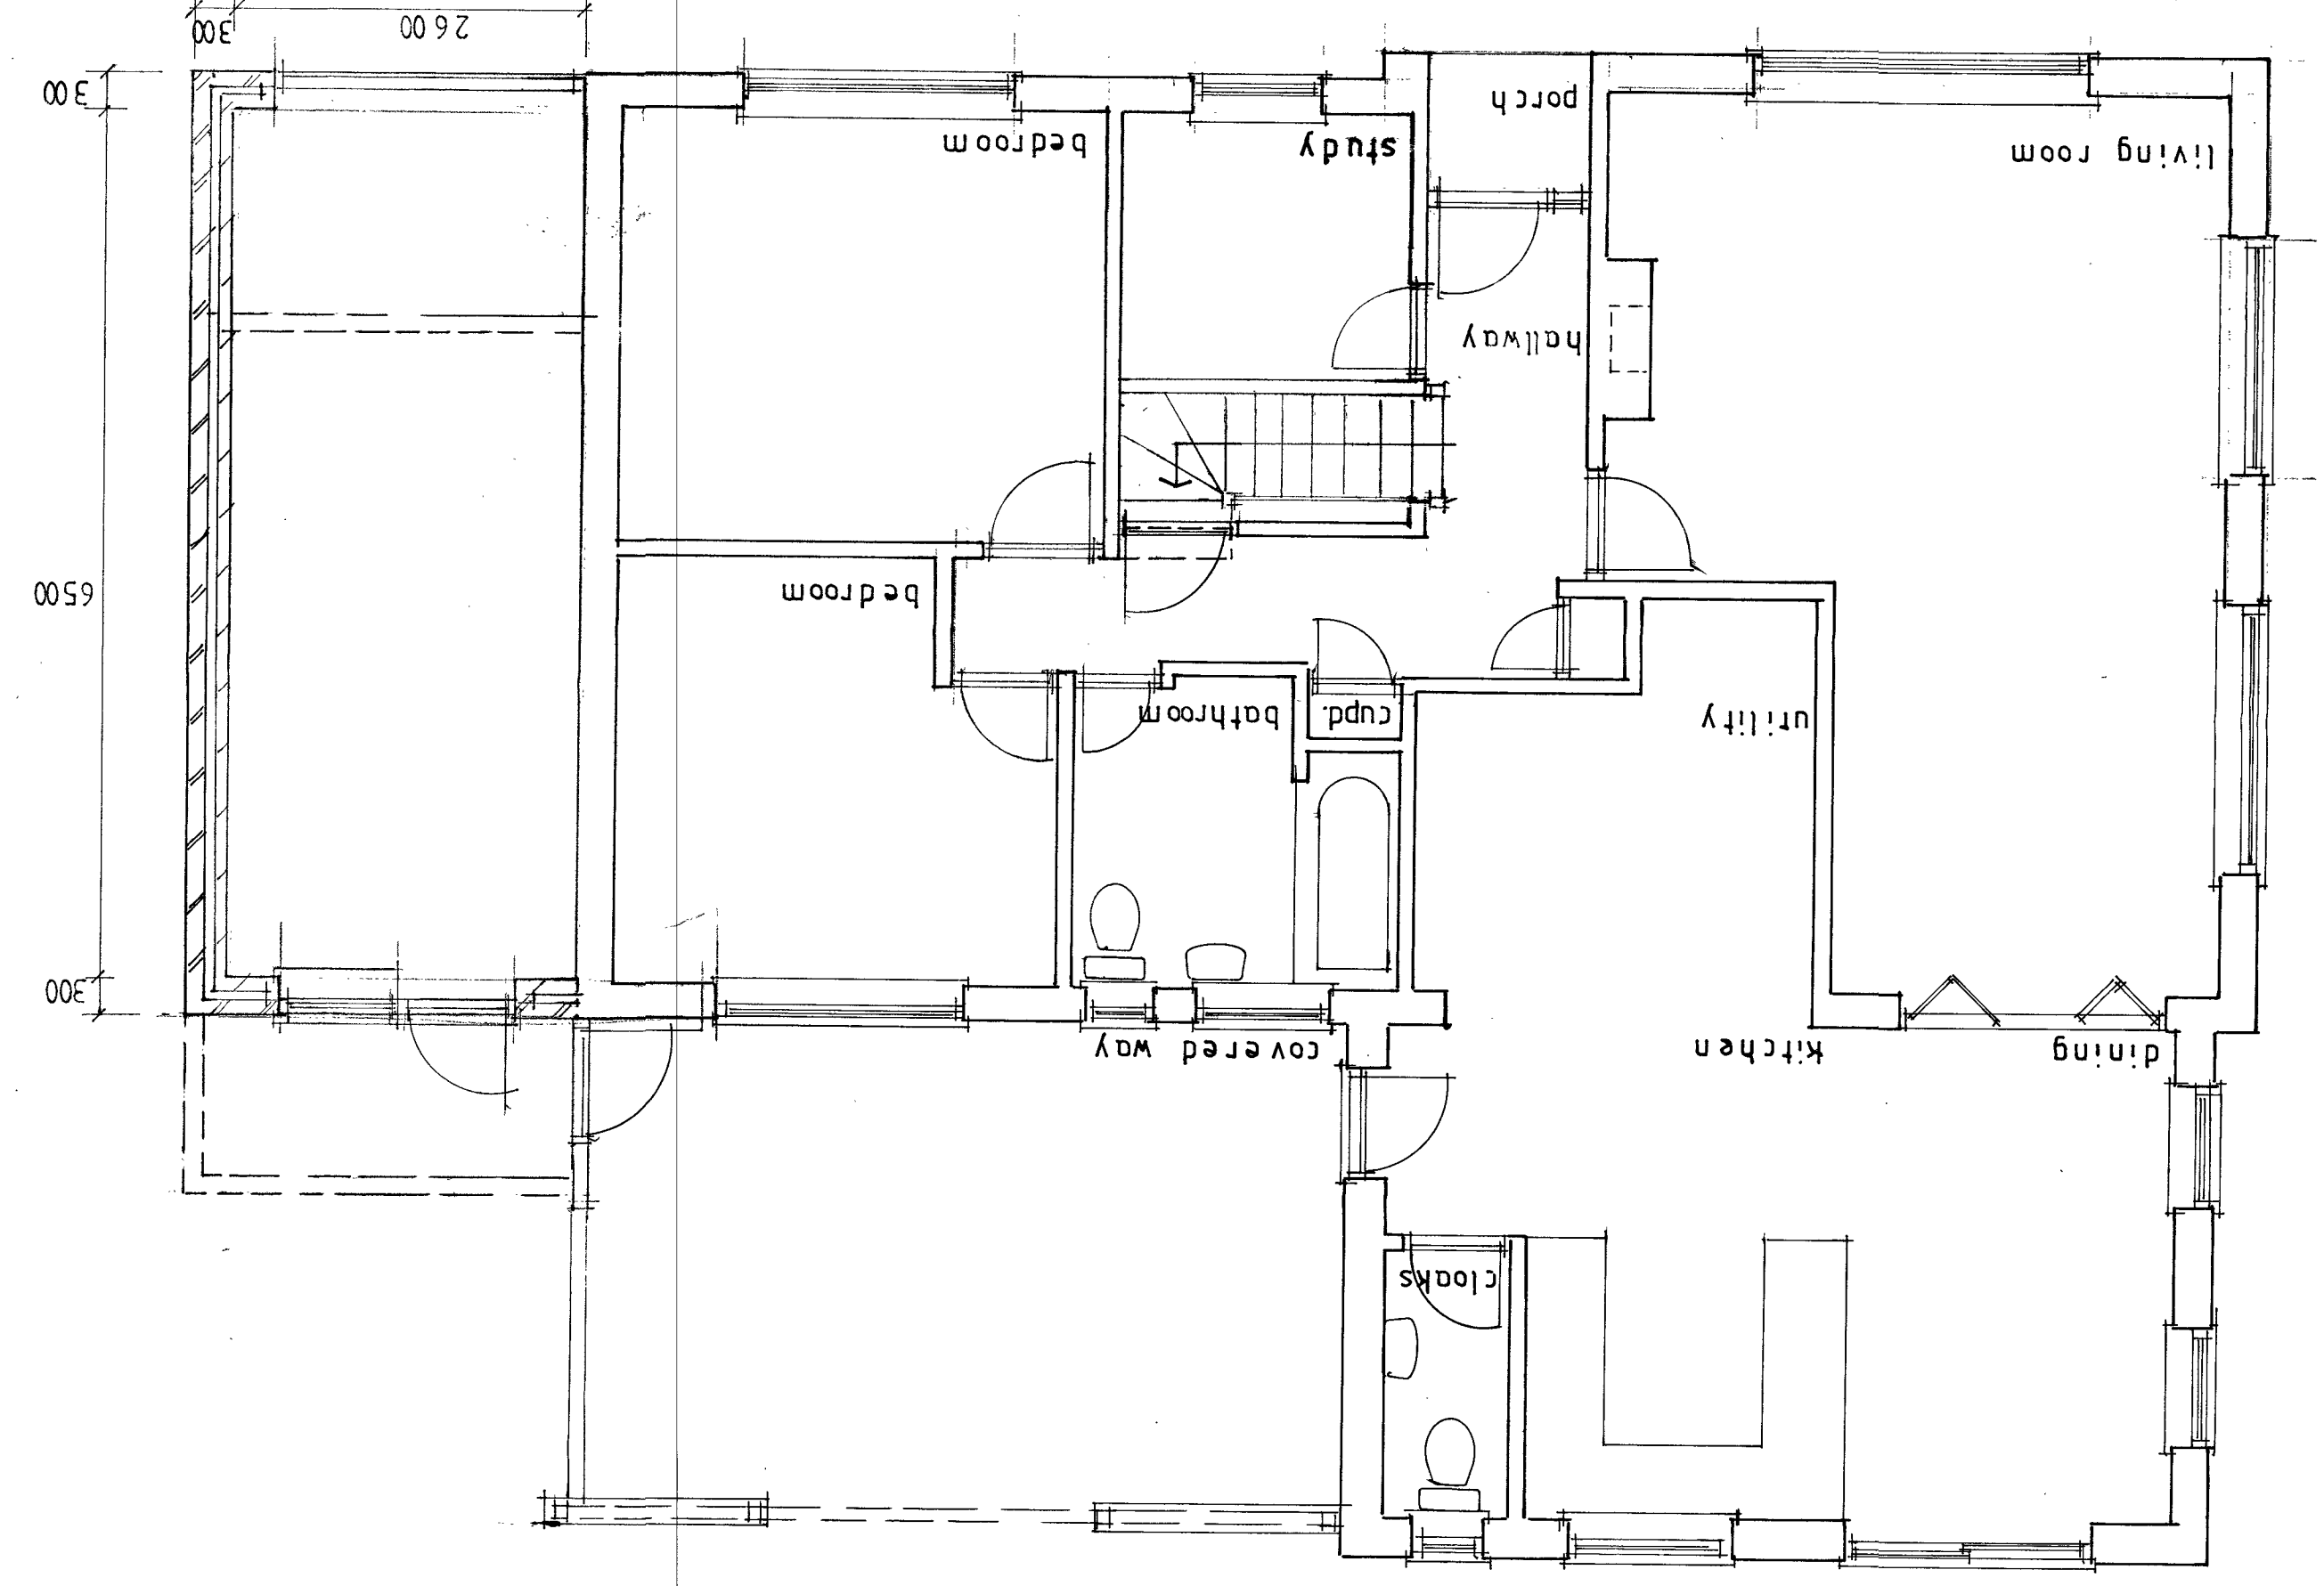


typical proposed section

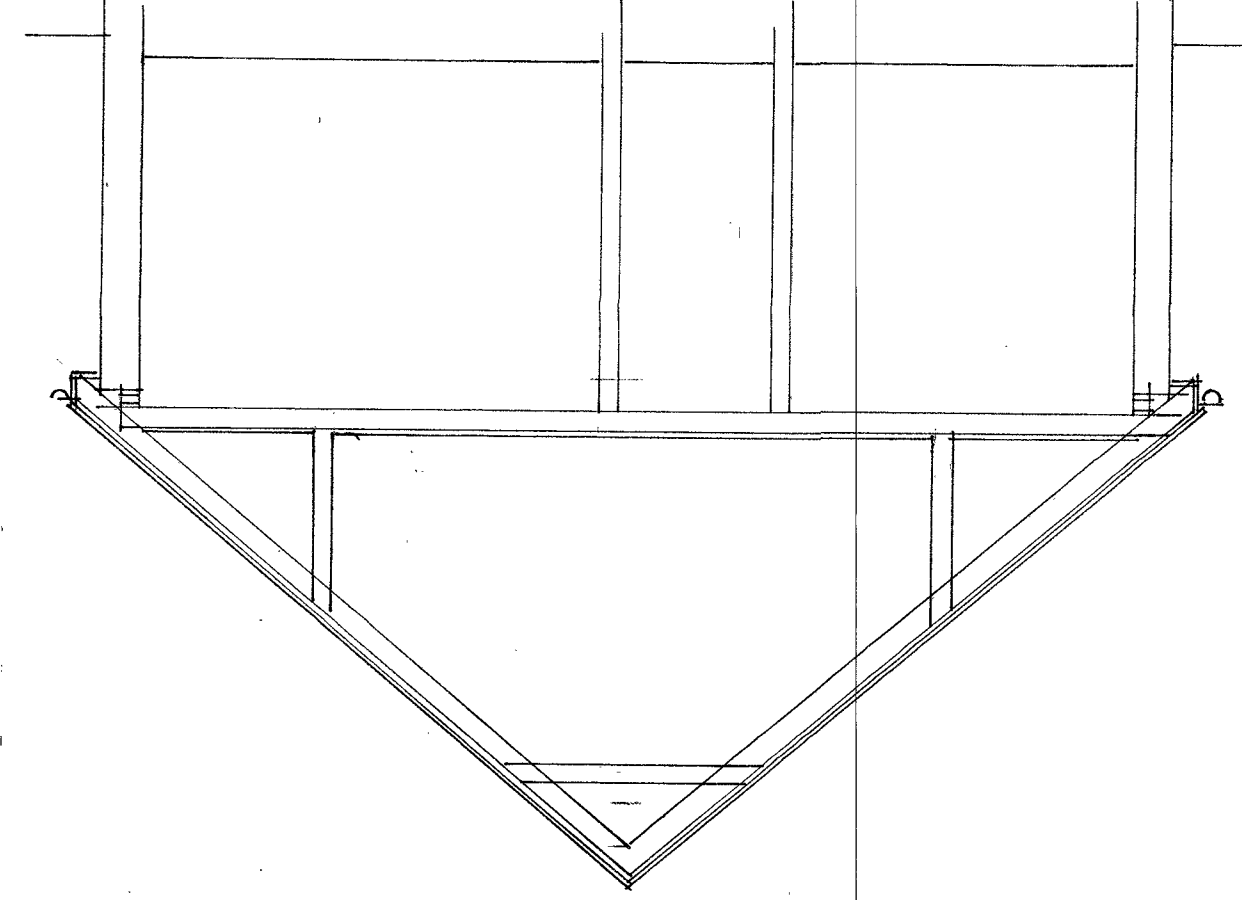


typical existing section

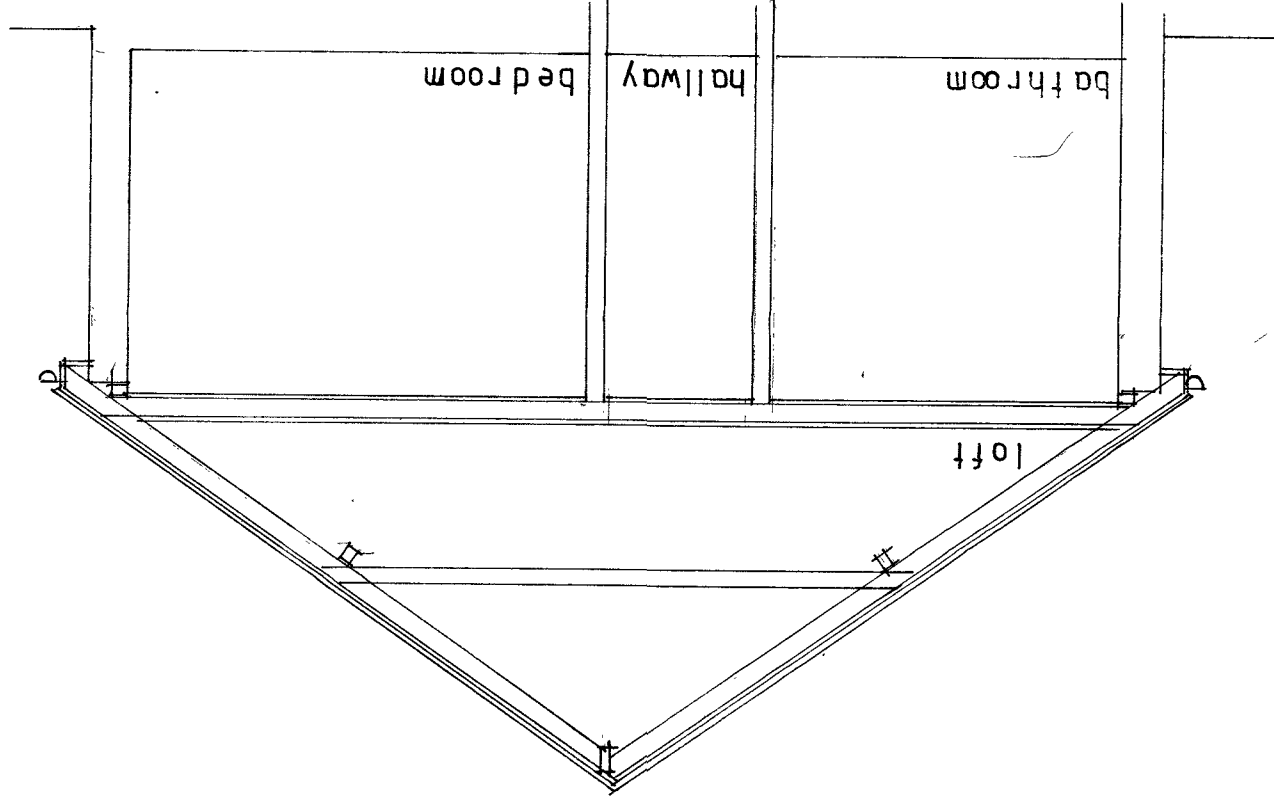


proposed side elevation 1:100

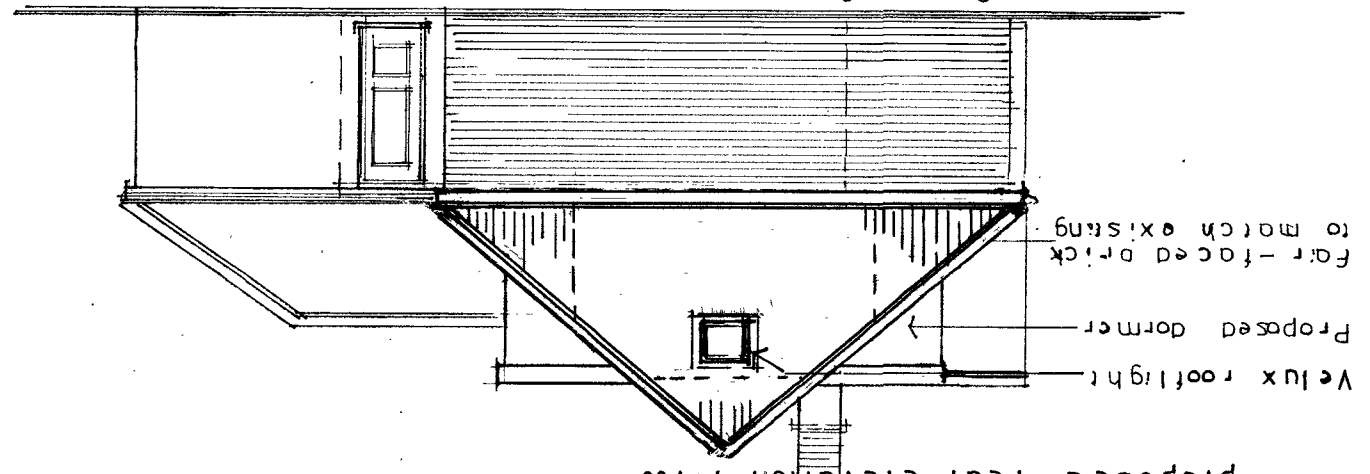


existing side elevation 1:100

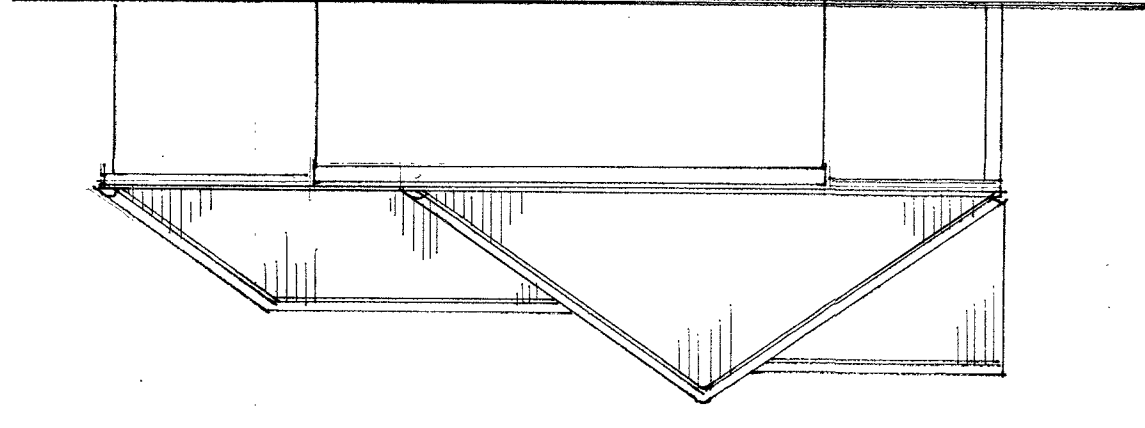


proposed rear elevation 1:100

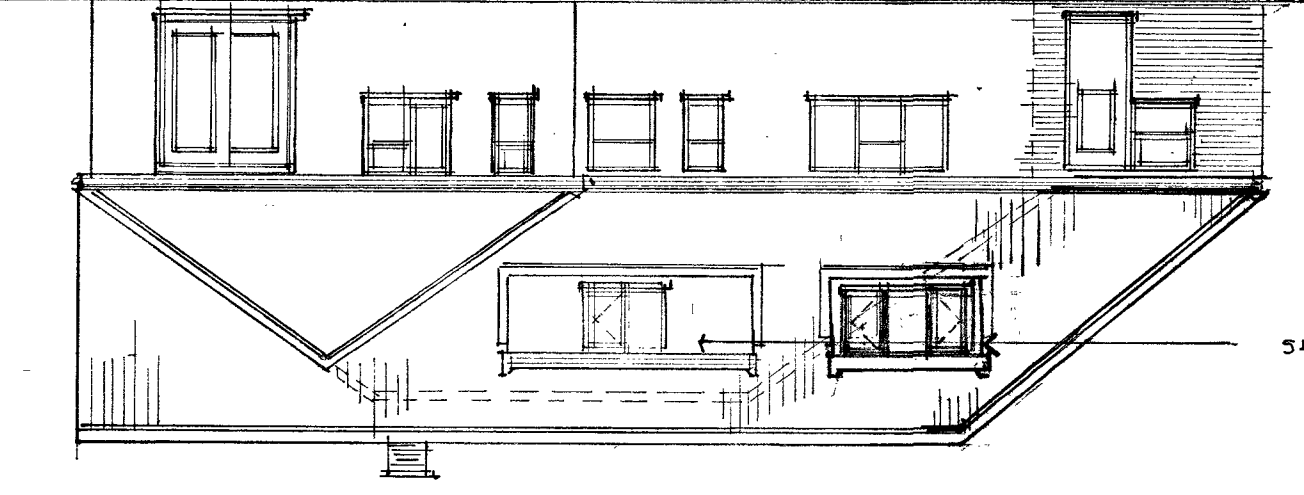


existing rear elevation 1:100

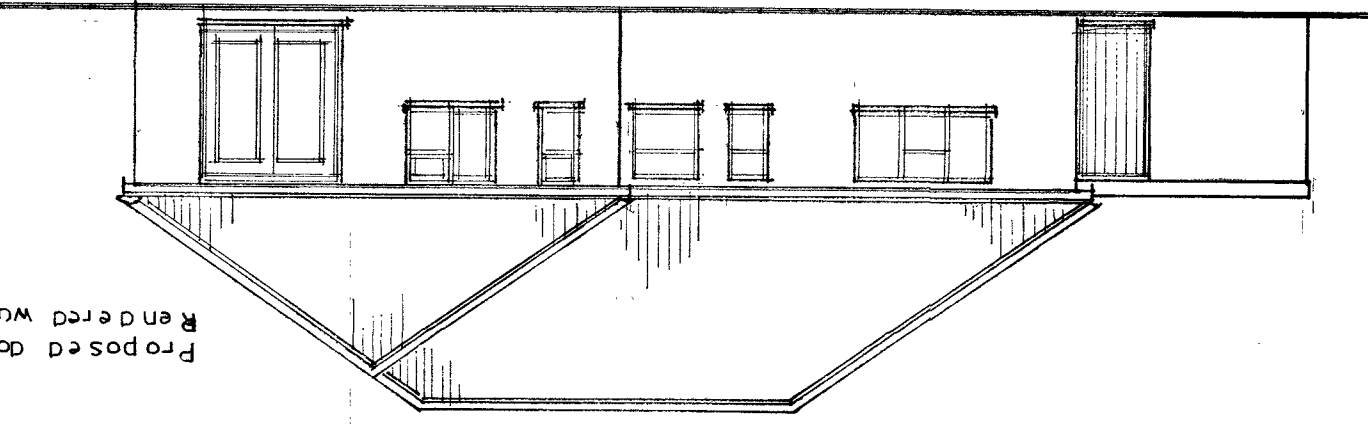


proposed side elevation 1:100

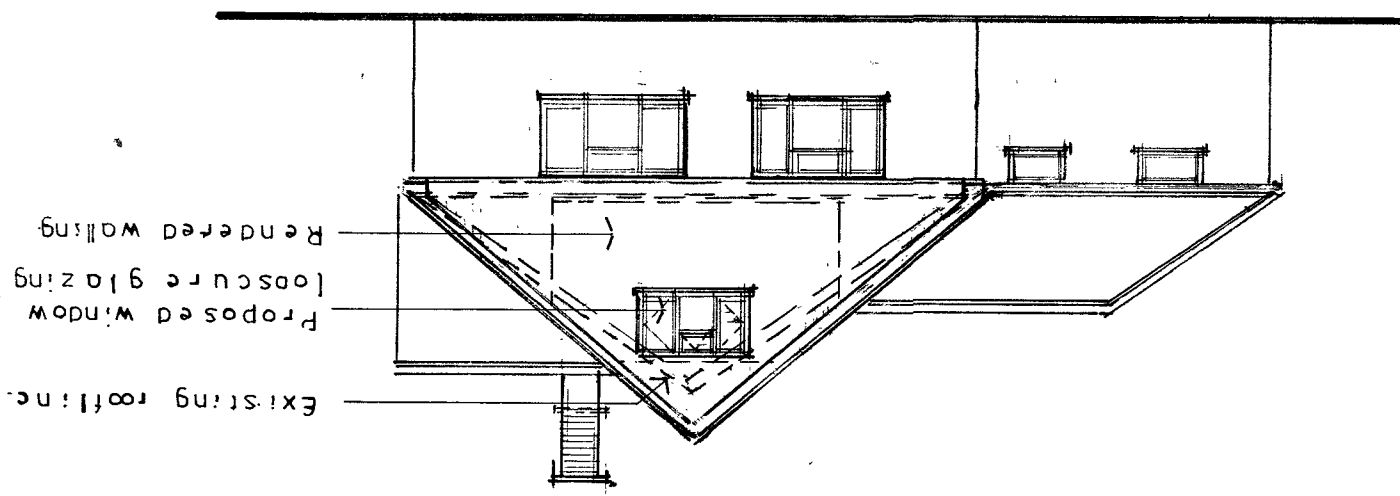


existing side elevation 1:100

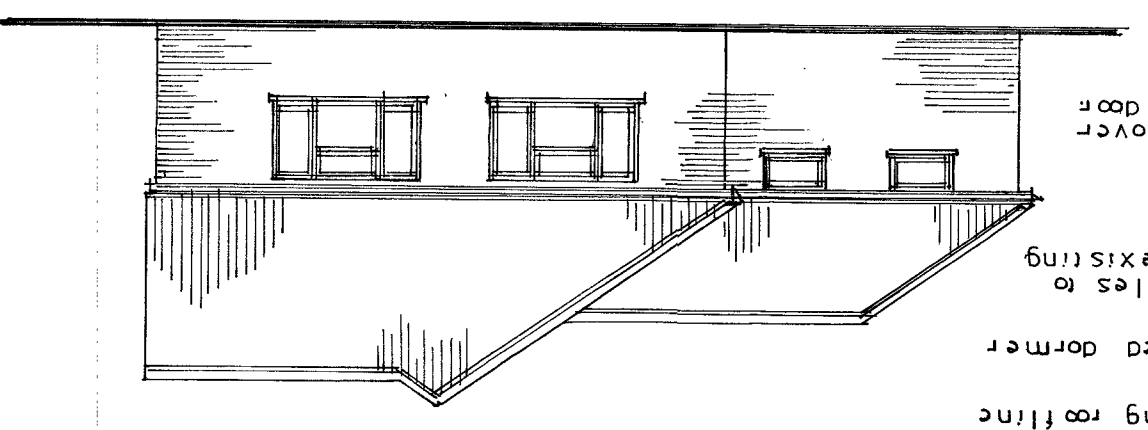

proposed front elevation 1:100

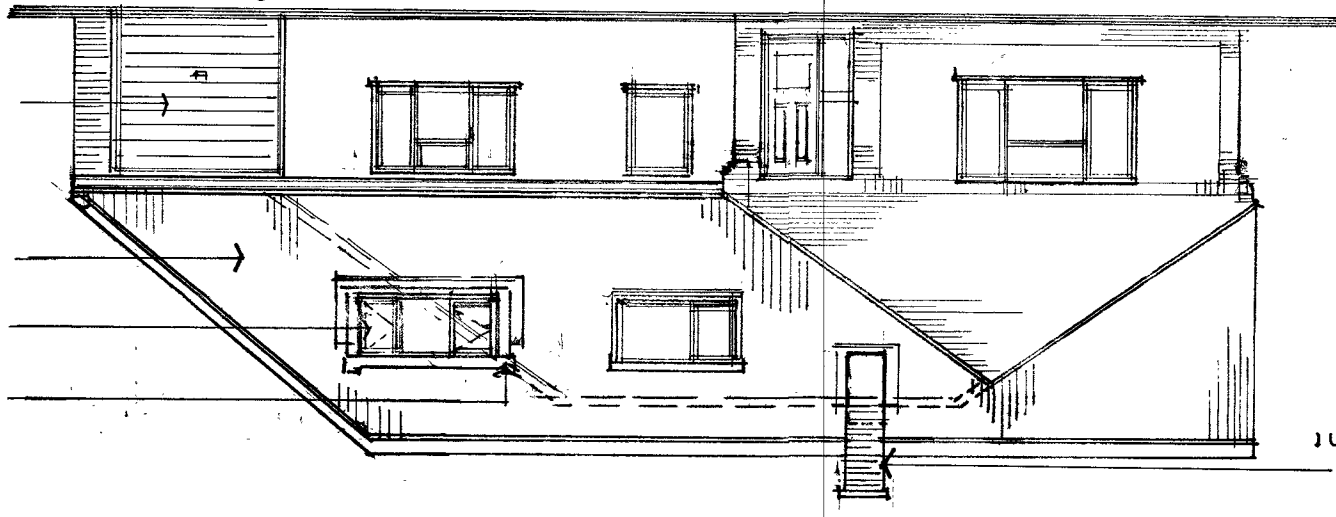

existing front elevation 1:100

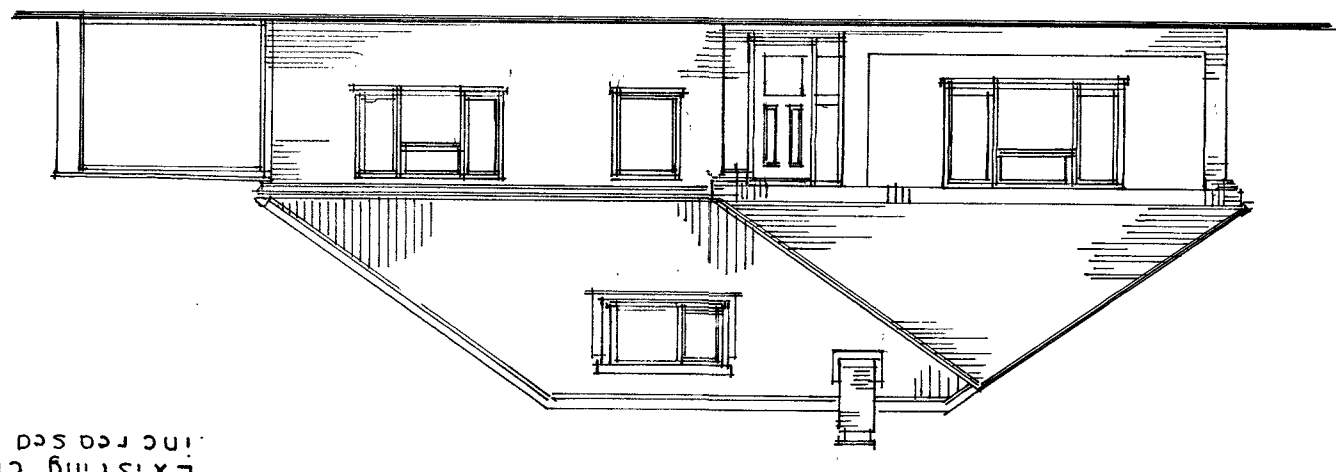

Existing chimney increased in height