




PROPOSED FRONT ELEVATION

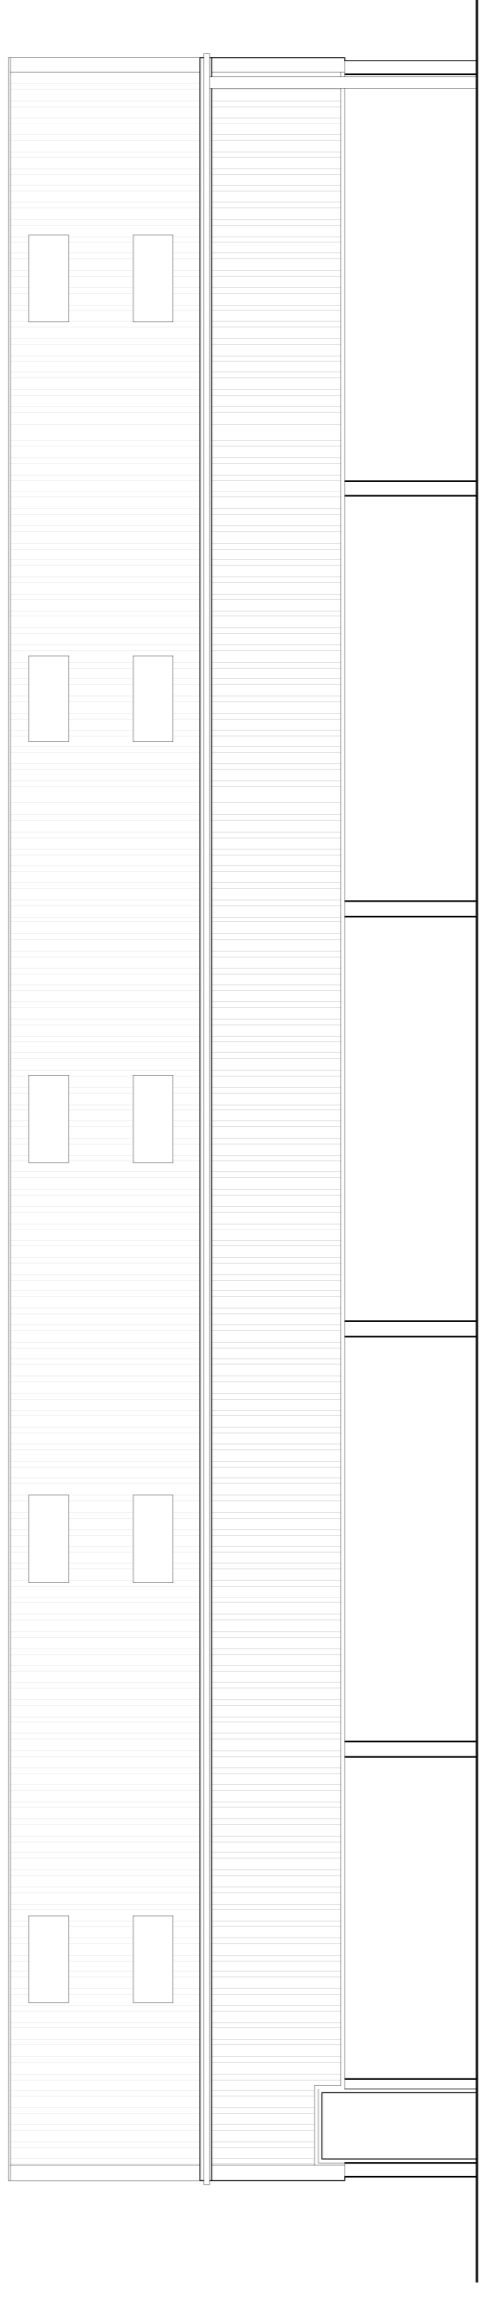

PROPOSED SIDE ELEVATION

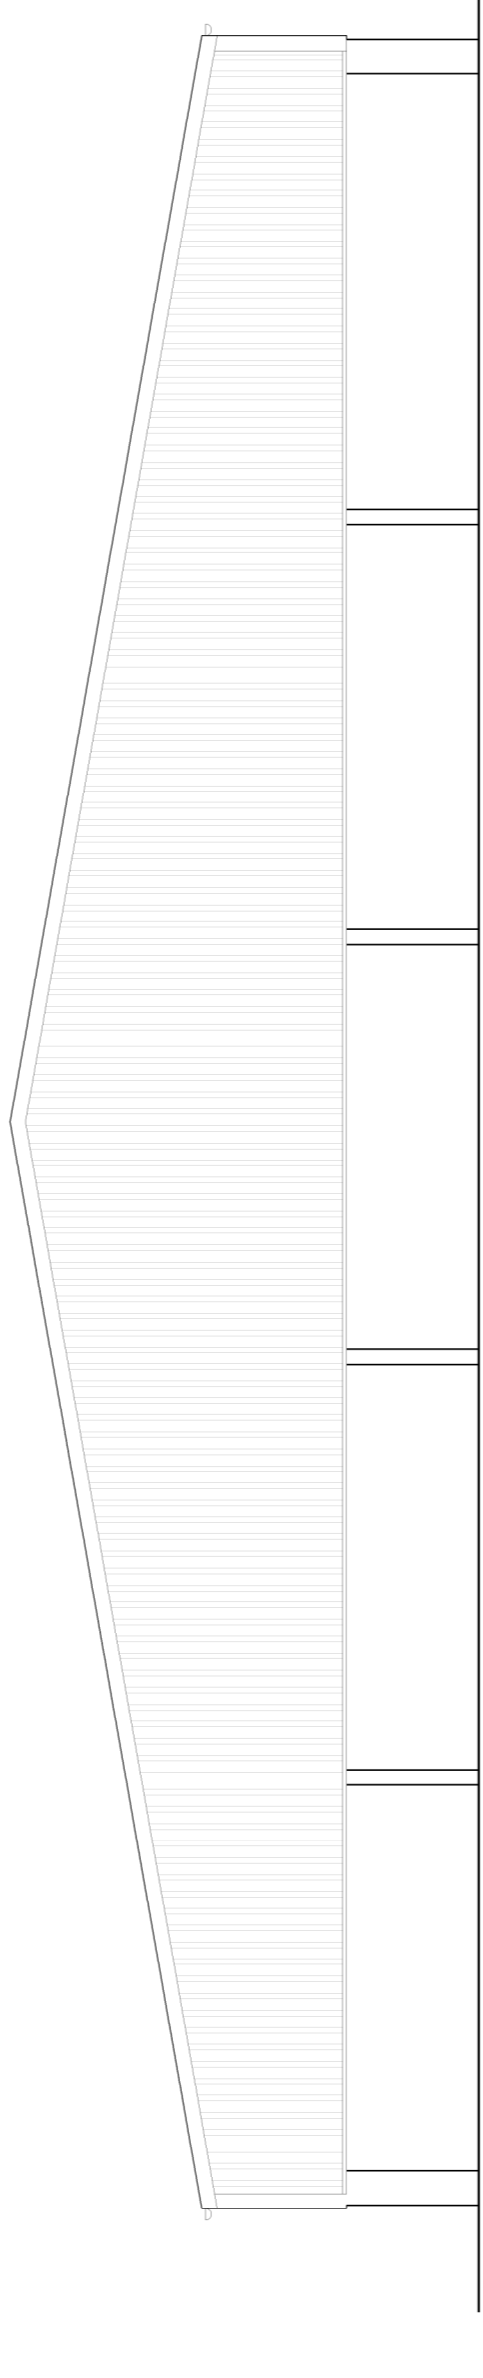

PROPOSED REAR ELEVATION

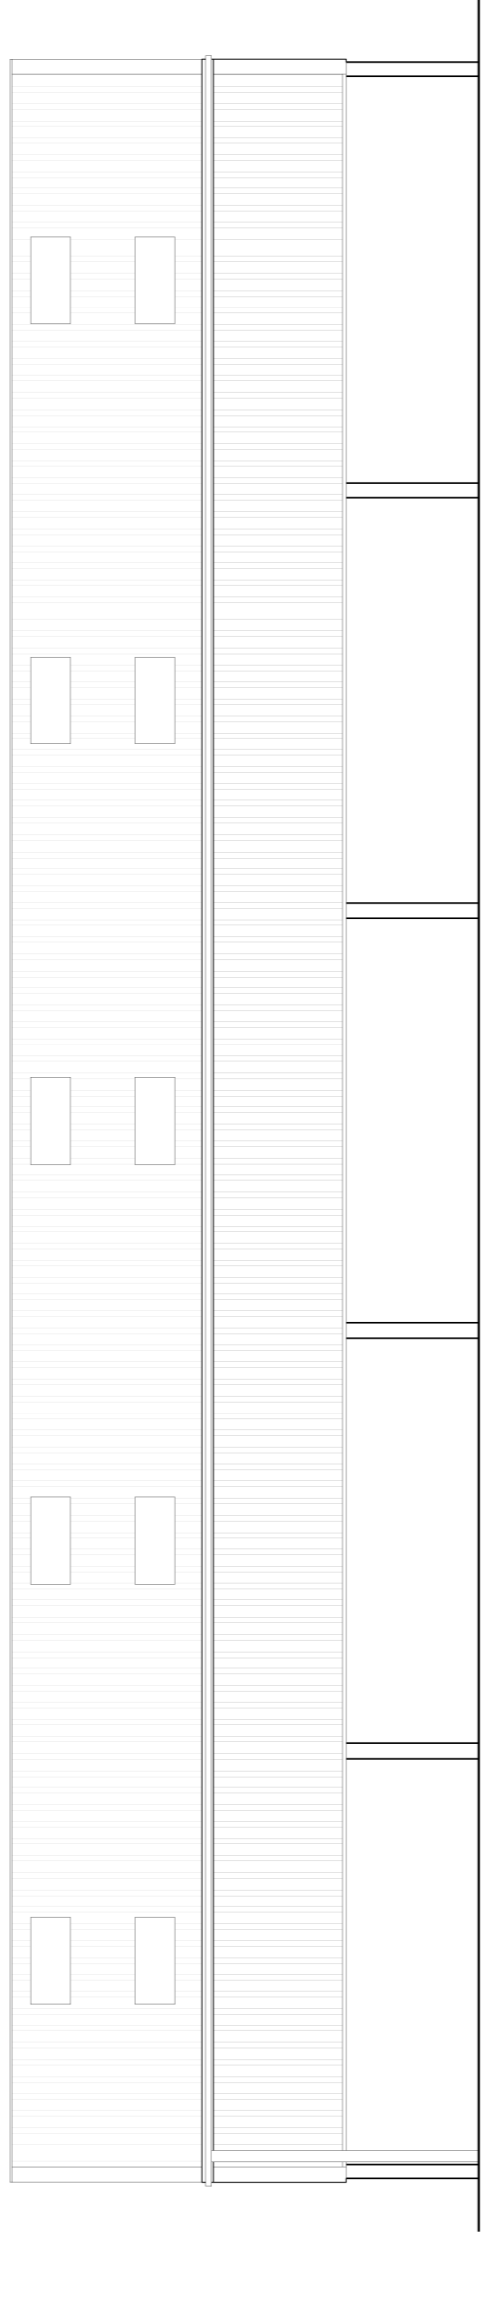

PROPOSED REAR ELEVATION

PROPOSED ELEVATIONS
Scale 1:100



Only figures/ dimensions are to be used
in construction. All other details are for
reference only. The contractor is responsible
with all relevant details for the project. All
measurements are to be taken from the
ground level unless otherwise stated.
Contract Administrator
© Daney & Green Architects Ltd 2024

Revisions

Drawing
PROPOSED ELEVATIONS
WILLOW GROVE FARM, STATION RD, LAKENHEATH, IP27 9AA
VISION ARCH

Date: 28.03.24
Scale: 1:100 (A1)
Purpose of Issue: PRELIM PD DG

DANEY & GREEN ARCHITECTURE LTD
30 BUCKLE AVENUE
WILLOW GROVE
IP27 9AA
01473 7177
info@daneyandgreen.co.uk
www.daneyandgreen.co.uk

