


PROPOSED GROUND FLOOR PLAN

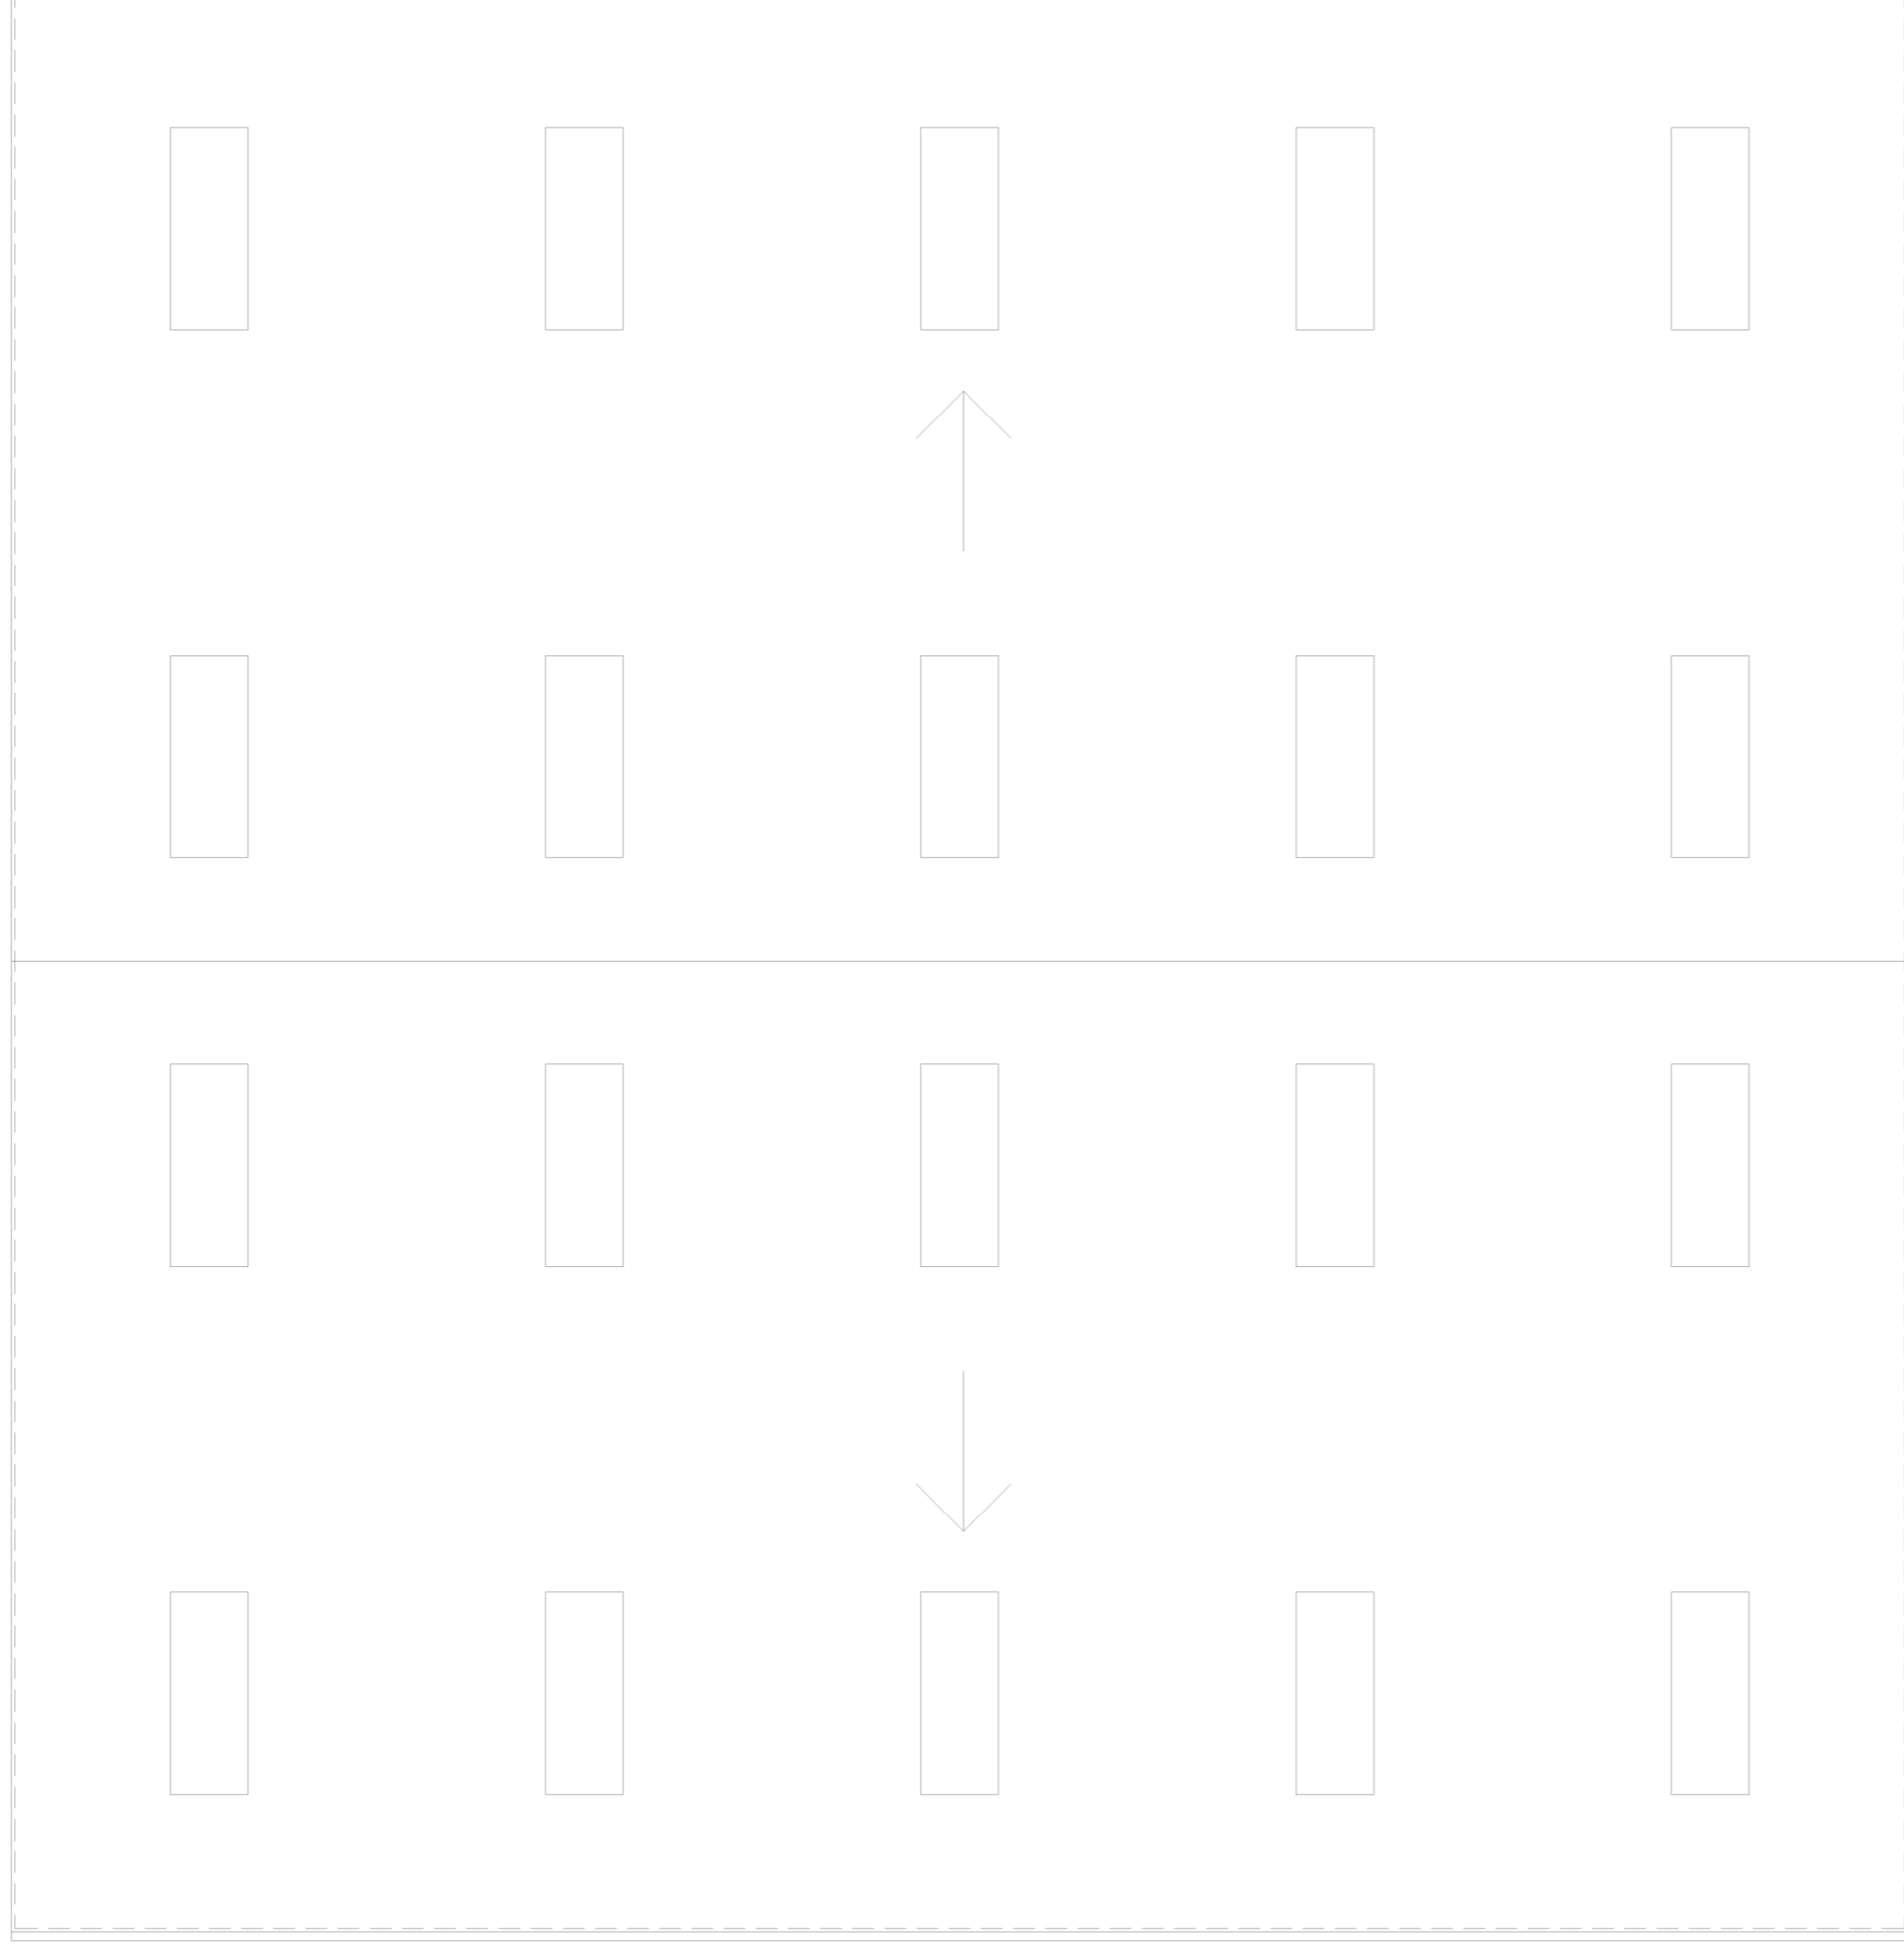

PROPOSED ROOF PLAN


PROPOSED PLANS

Scale 1:100



Revisions

Only figures/Dimensions are to be used
The construction proposed in this
with all relevant details for the project. All
prior to commencement and any
Contract Administrator
© Dineley & Green Architects Ltd 2024

 

Drawing

PROPOSED FLOOR PLANS
WILLOW GROVE FARM, STATION RD, LAKENHEATH, IP27 9AA
VISION ARCH
24-03_04

DINELEY & GREEN ARCHITECTURE LTD
30 BUCKLE AVENUE
HORSLEY
WILTSHIRE
SN6 7JY
Email: info@dgarch.co.uk
Web: www.dgarch.co.uk

Date: 28.03.24
Scale: 1:100 (A1)
Purpose of Issue: PRELIM PD
Checked By: DG

