




EXISTING FRONT ELEVATION

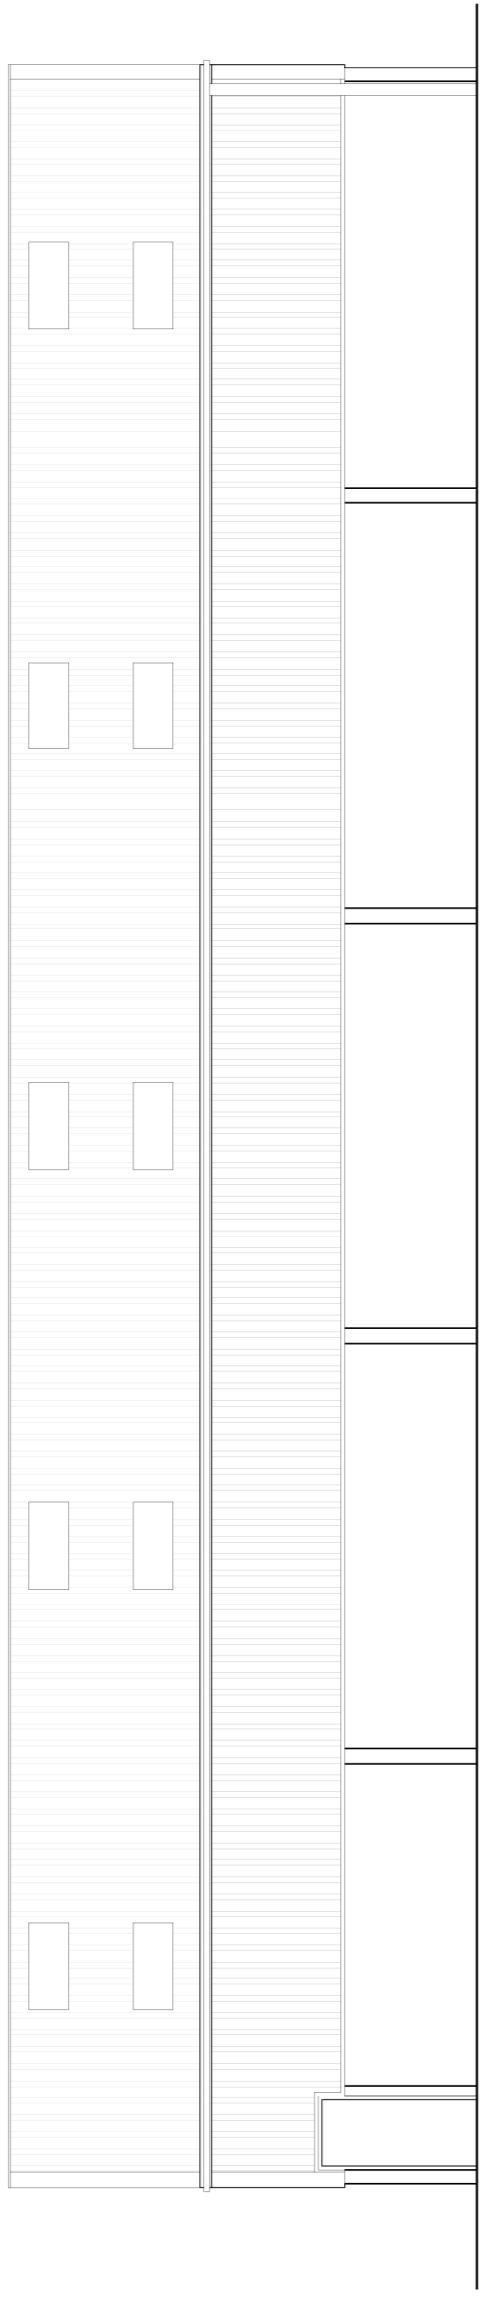

EXISTING SIDE ELEVATION

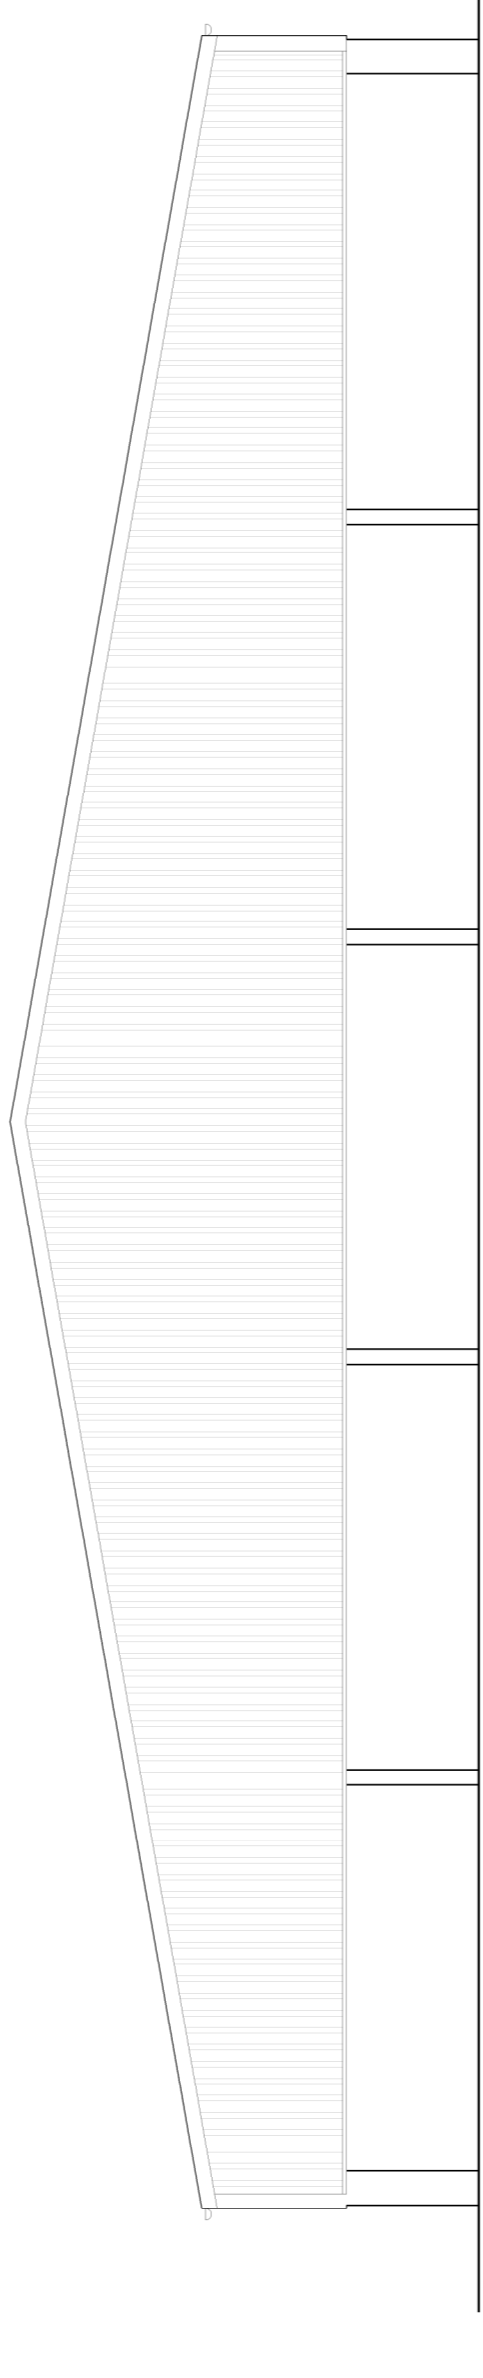

EXISTING REAR ELEVATION

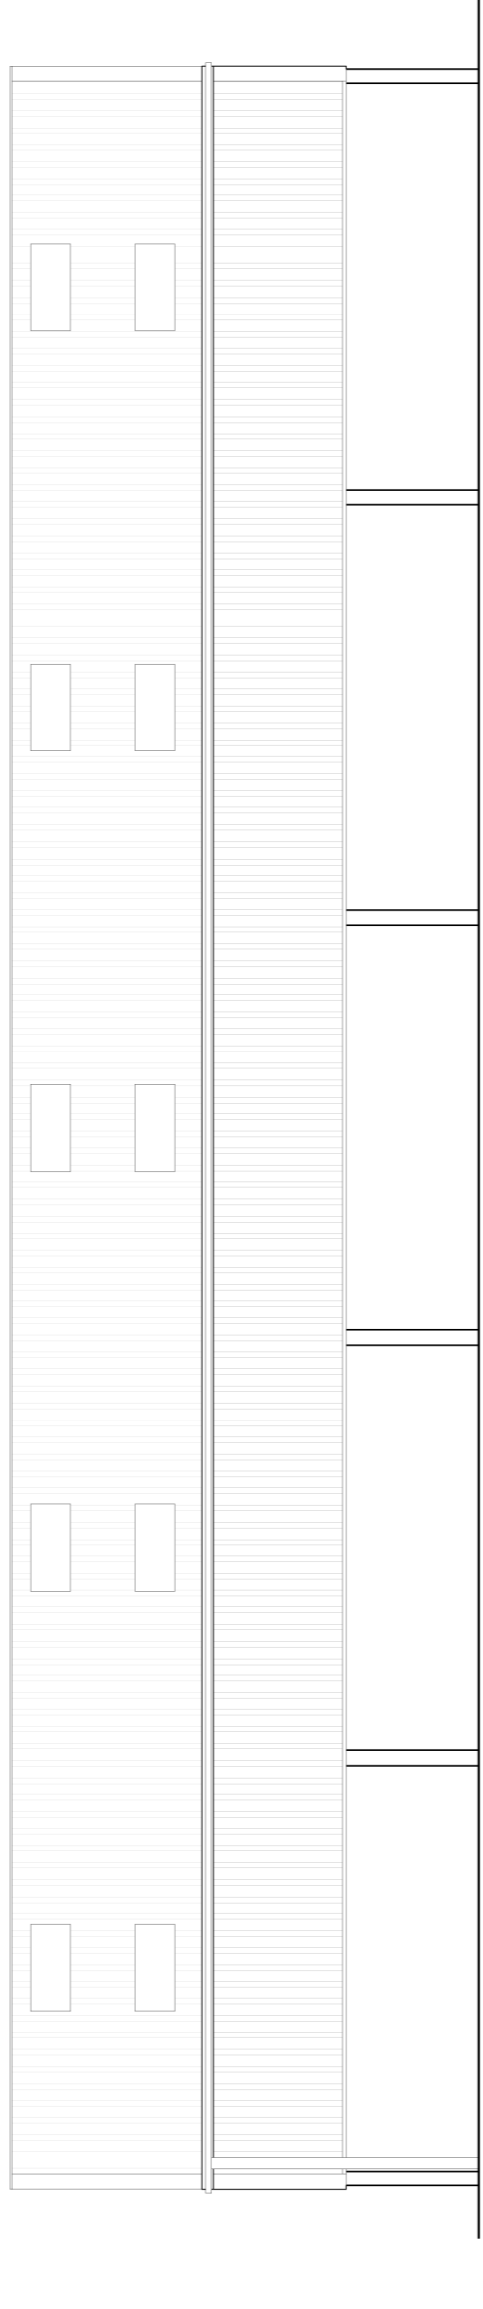

EXISTING REAR ELEVATION

EXISTING ELEVATIONS
Scale 1:100



Only figures/Dimensions are to be used
in construction. All other details are for
reference only. The contractor is responsible
with all relevant details for the project. All
dimensions are given in millimeters unless
stated otherwise. The contractor is
responsible for the accuracy of the
Contract Administrator.
© Daney & Green Architects Ltd 2024

Revisions

24-03-03

28.03.24

1:100 (A1)

PRELIM

PD

DG

Checked By