



Ground

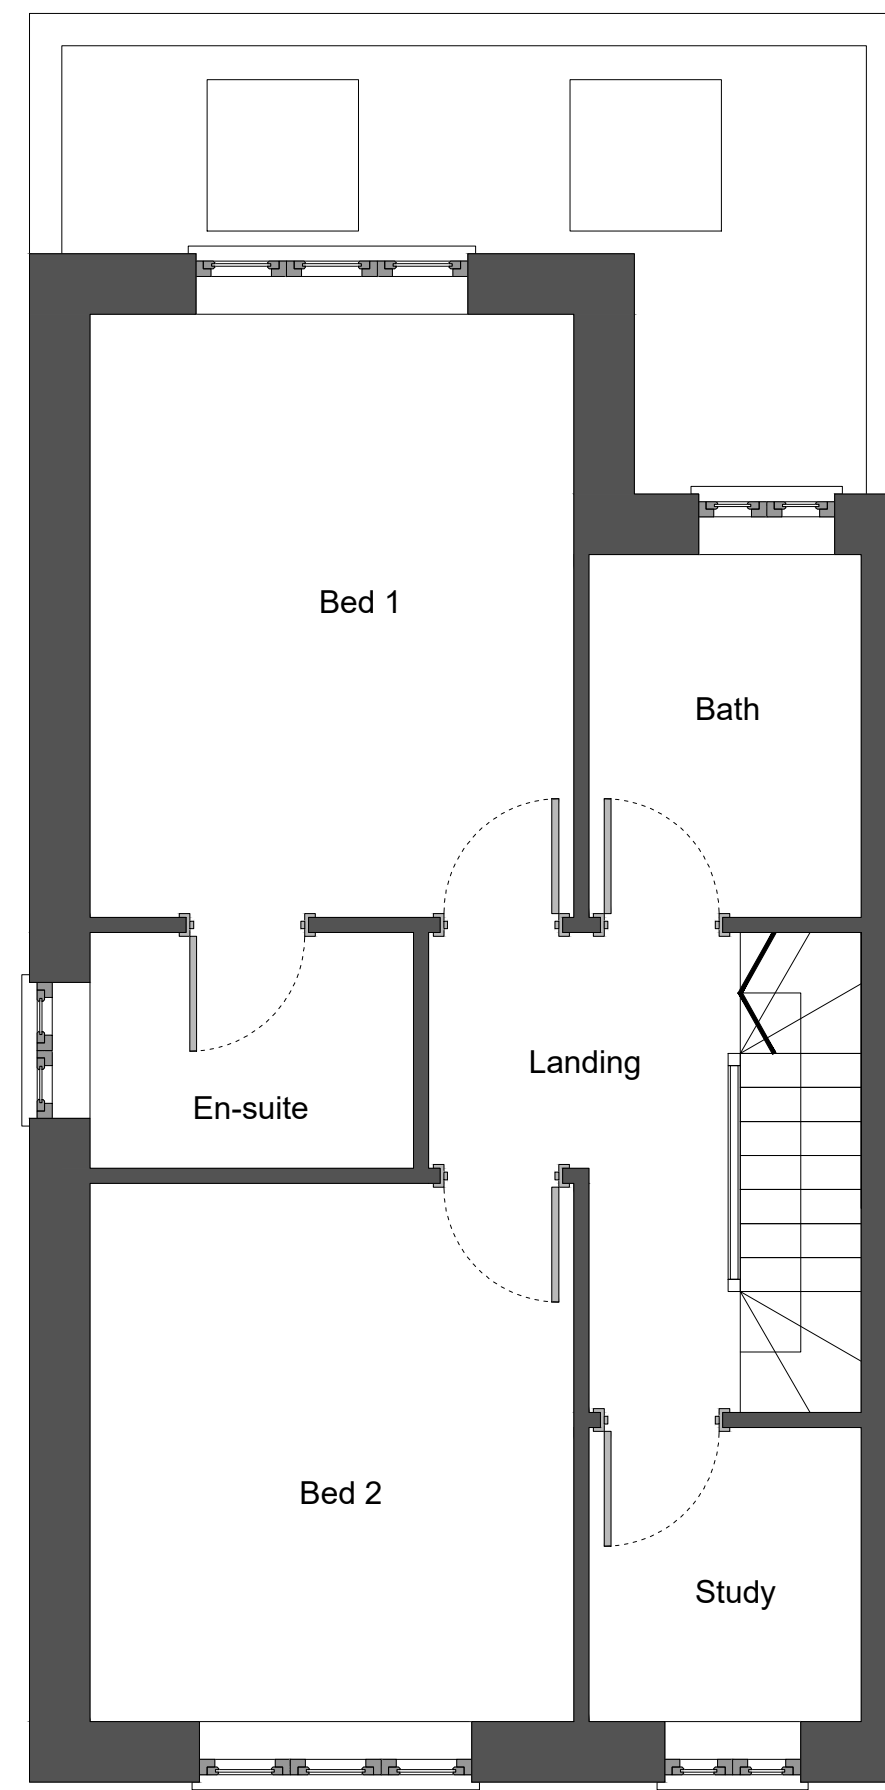

First

 

revision	changes	date

date of issue	scale	paper size
March 2024	1:50	A2

job number	drawing number	revision
390	390 : 12	

16 Elmore Road
Ground & First Floor Plans
Proposed

area

Scale bar
1:50
1:100

16 Elmore Road
Ground & First Floor Plans
Proposed

area